


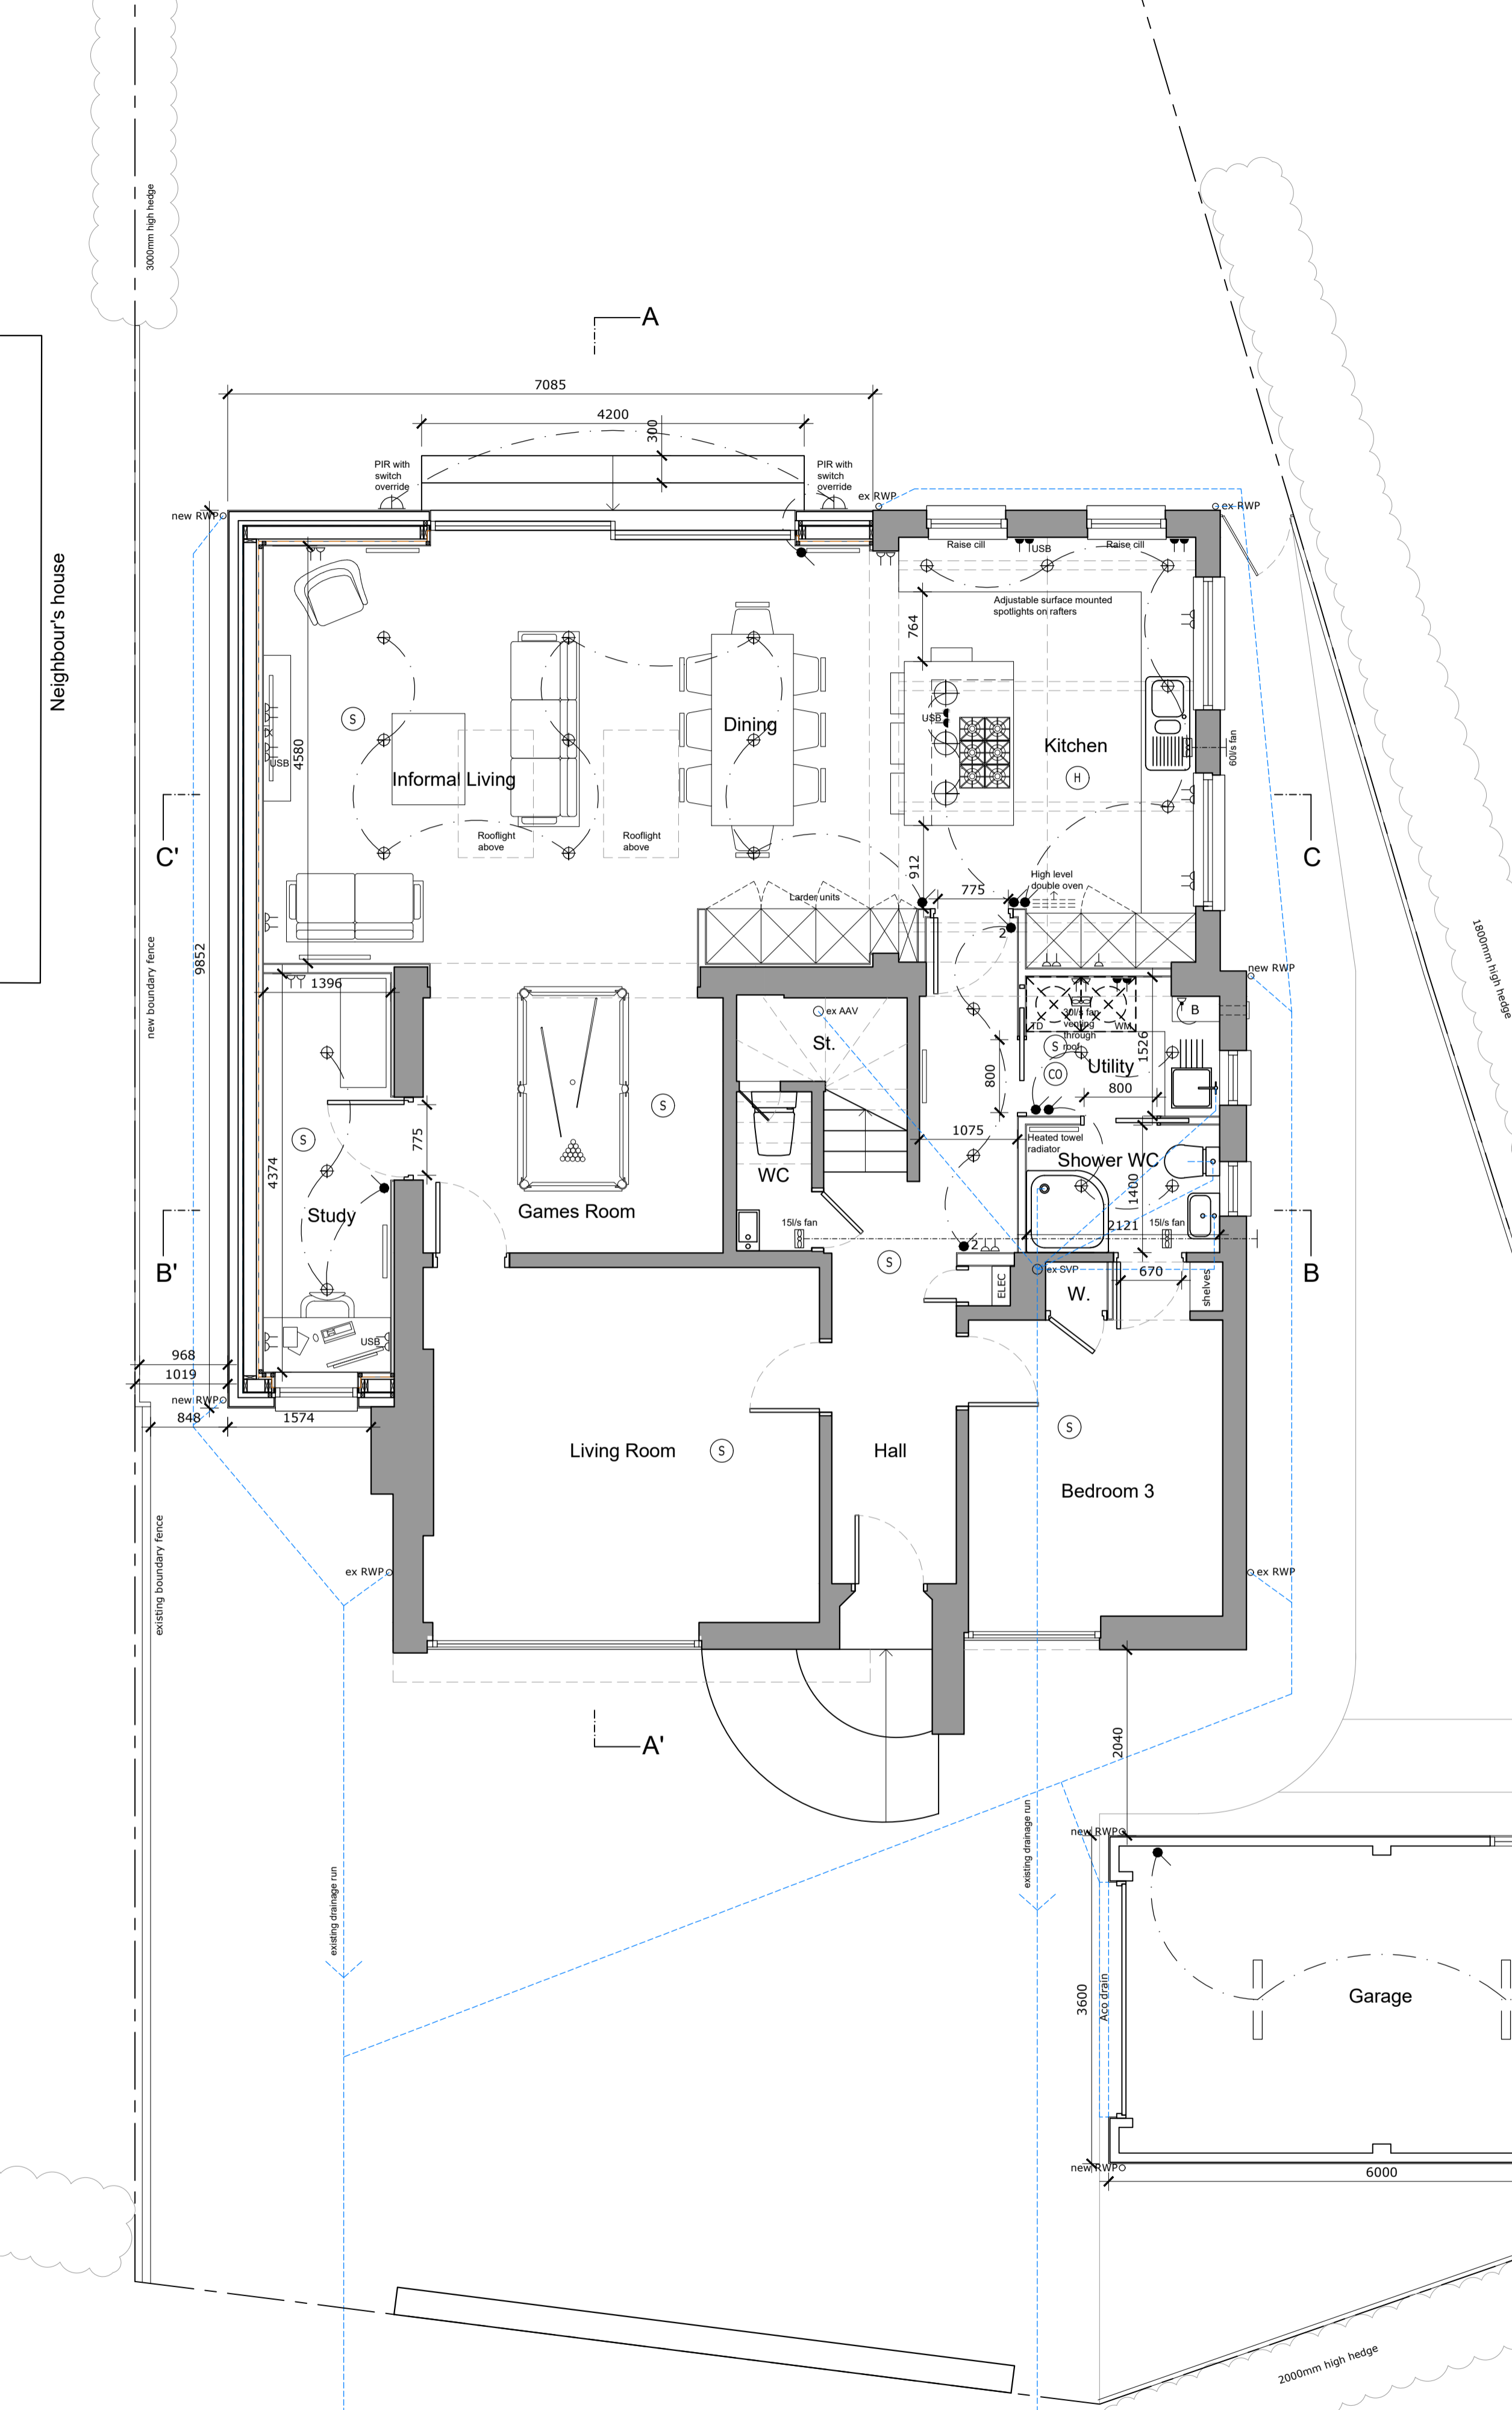






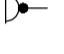





Notes
 Do not scale from this drawing. All dimensions to be checked on site prior to construction and any discrepancies reported to the Architect.
 Copyright reserved.



ELECTRICAL SYMBOLS

-  CEILING OUTLET LIGHTING FILAMENT LAMP
-  WALL OUTLET LIGHTING FILAMENT LAMP
-  CONCEALED SPOT-LIGHTS
-  ONE-WAY SWITCH
-  TWO-WAY SWITCH
-  SOCKET OUTLET - LOW LEVEL
-  SOCKET OUTLET - HIGH LEVEL
-  SOCKET OUTLET - HIGH LEVEL (WITH USB SOCKETS)
-  TV AERIAL POINT
-  ISOLATOR
-  SMOKE ALARM
-  HEAT DETECTOR
-  CARBON MONOXIDE DETECTOR

Revisions

Status
PLANNING / BUILDING WARRANT

Client
Scott Murray


Project
**2 Fleming Road
 Houston
 PA6 7EU**

Title
**Ground floor plan
 as proposed**

Scale 1:50 Size A2 Date Sep 23 Drawn SW Checked SA

Allison Architecture
 13 Royal Crescent
 Glasgow G3 7SL
 t: +44 (0)141 353 1082
 e: hello@allisonarchitecture.co.uk
 www.allisonarchitecture.co.uk

Project No. **23028** Drawing No. **02-002** Rev. -

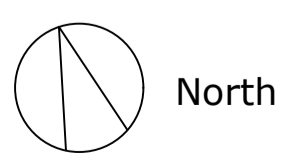

01 Ground floor plan as proposed
 1:50 @ A2