



**PROPOSED FRONT ELEVATION**




**PROPOSED SIDE ELEVATION**

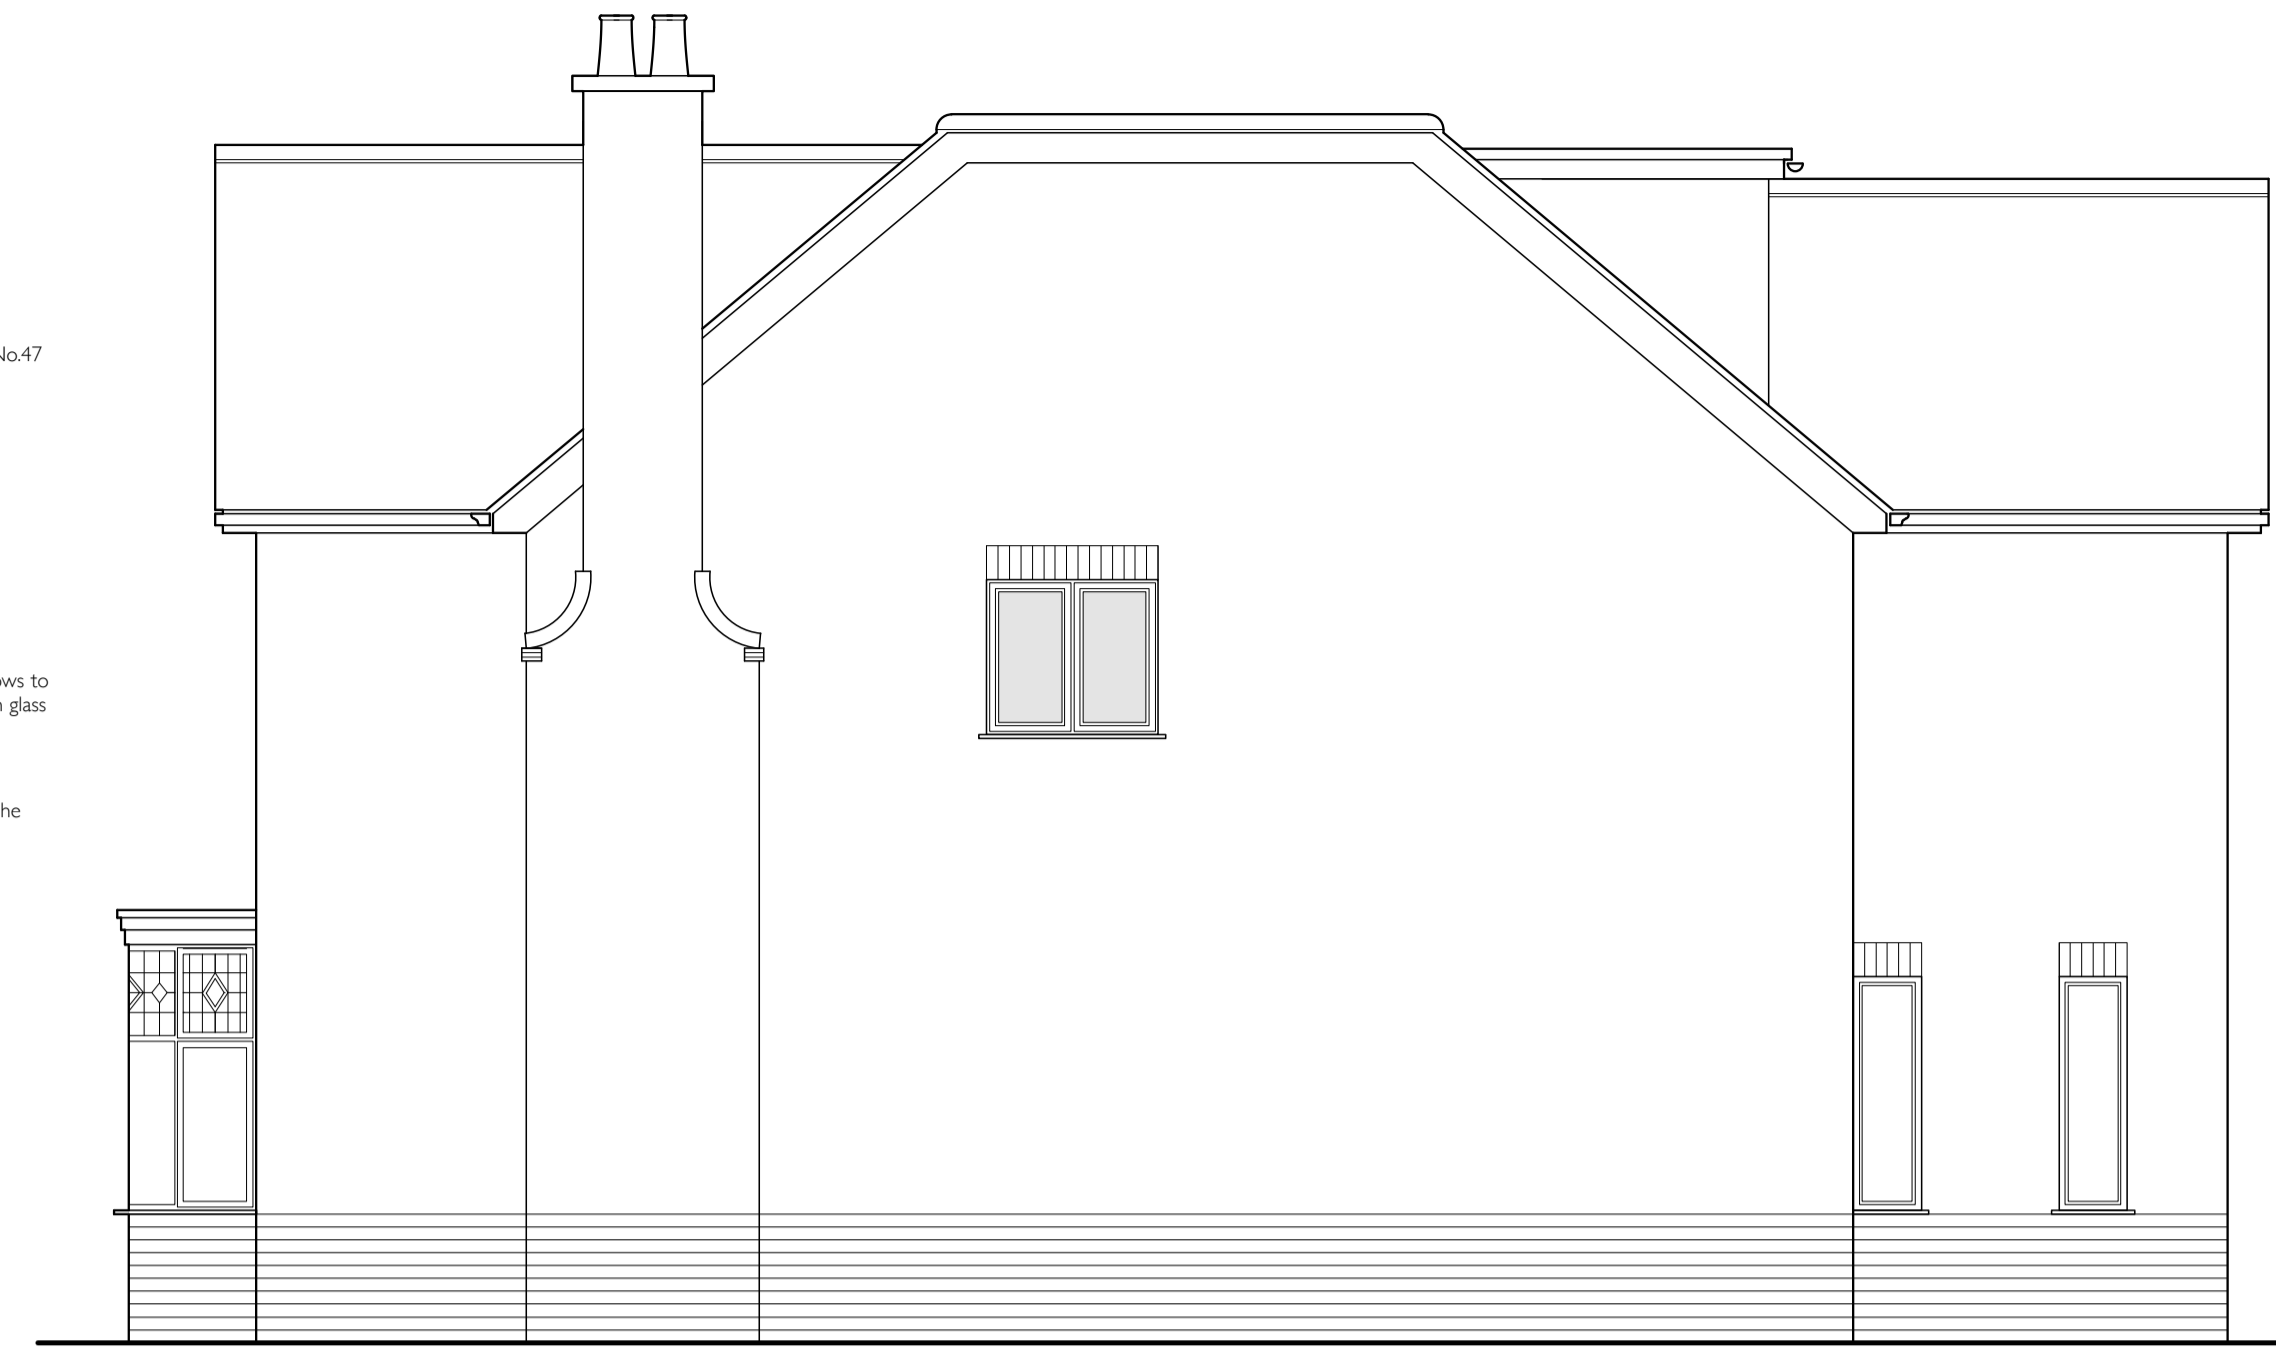


**PROPOSED REAR ELEVATION**

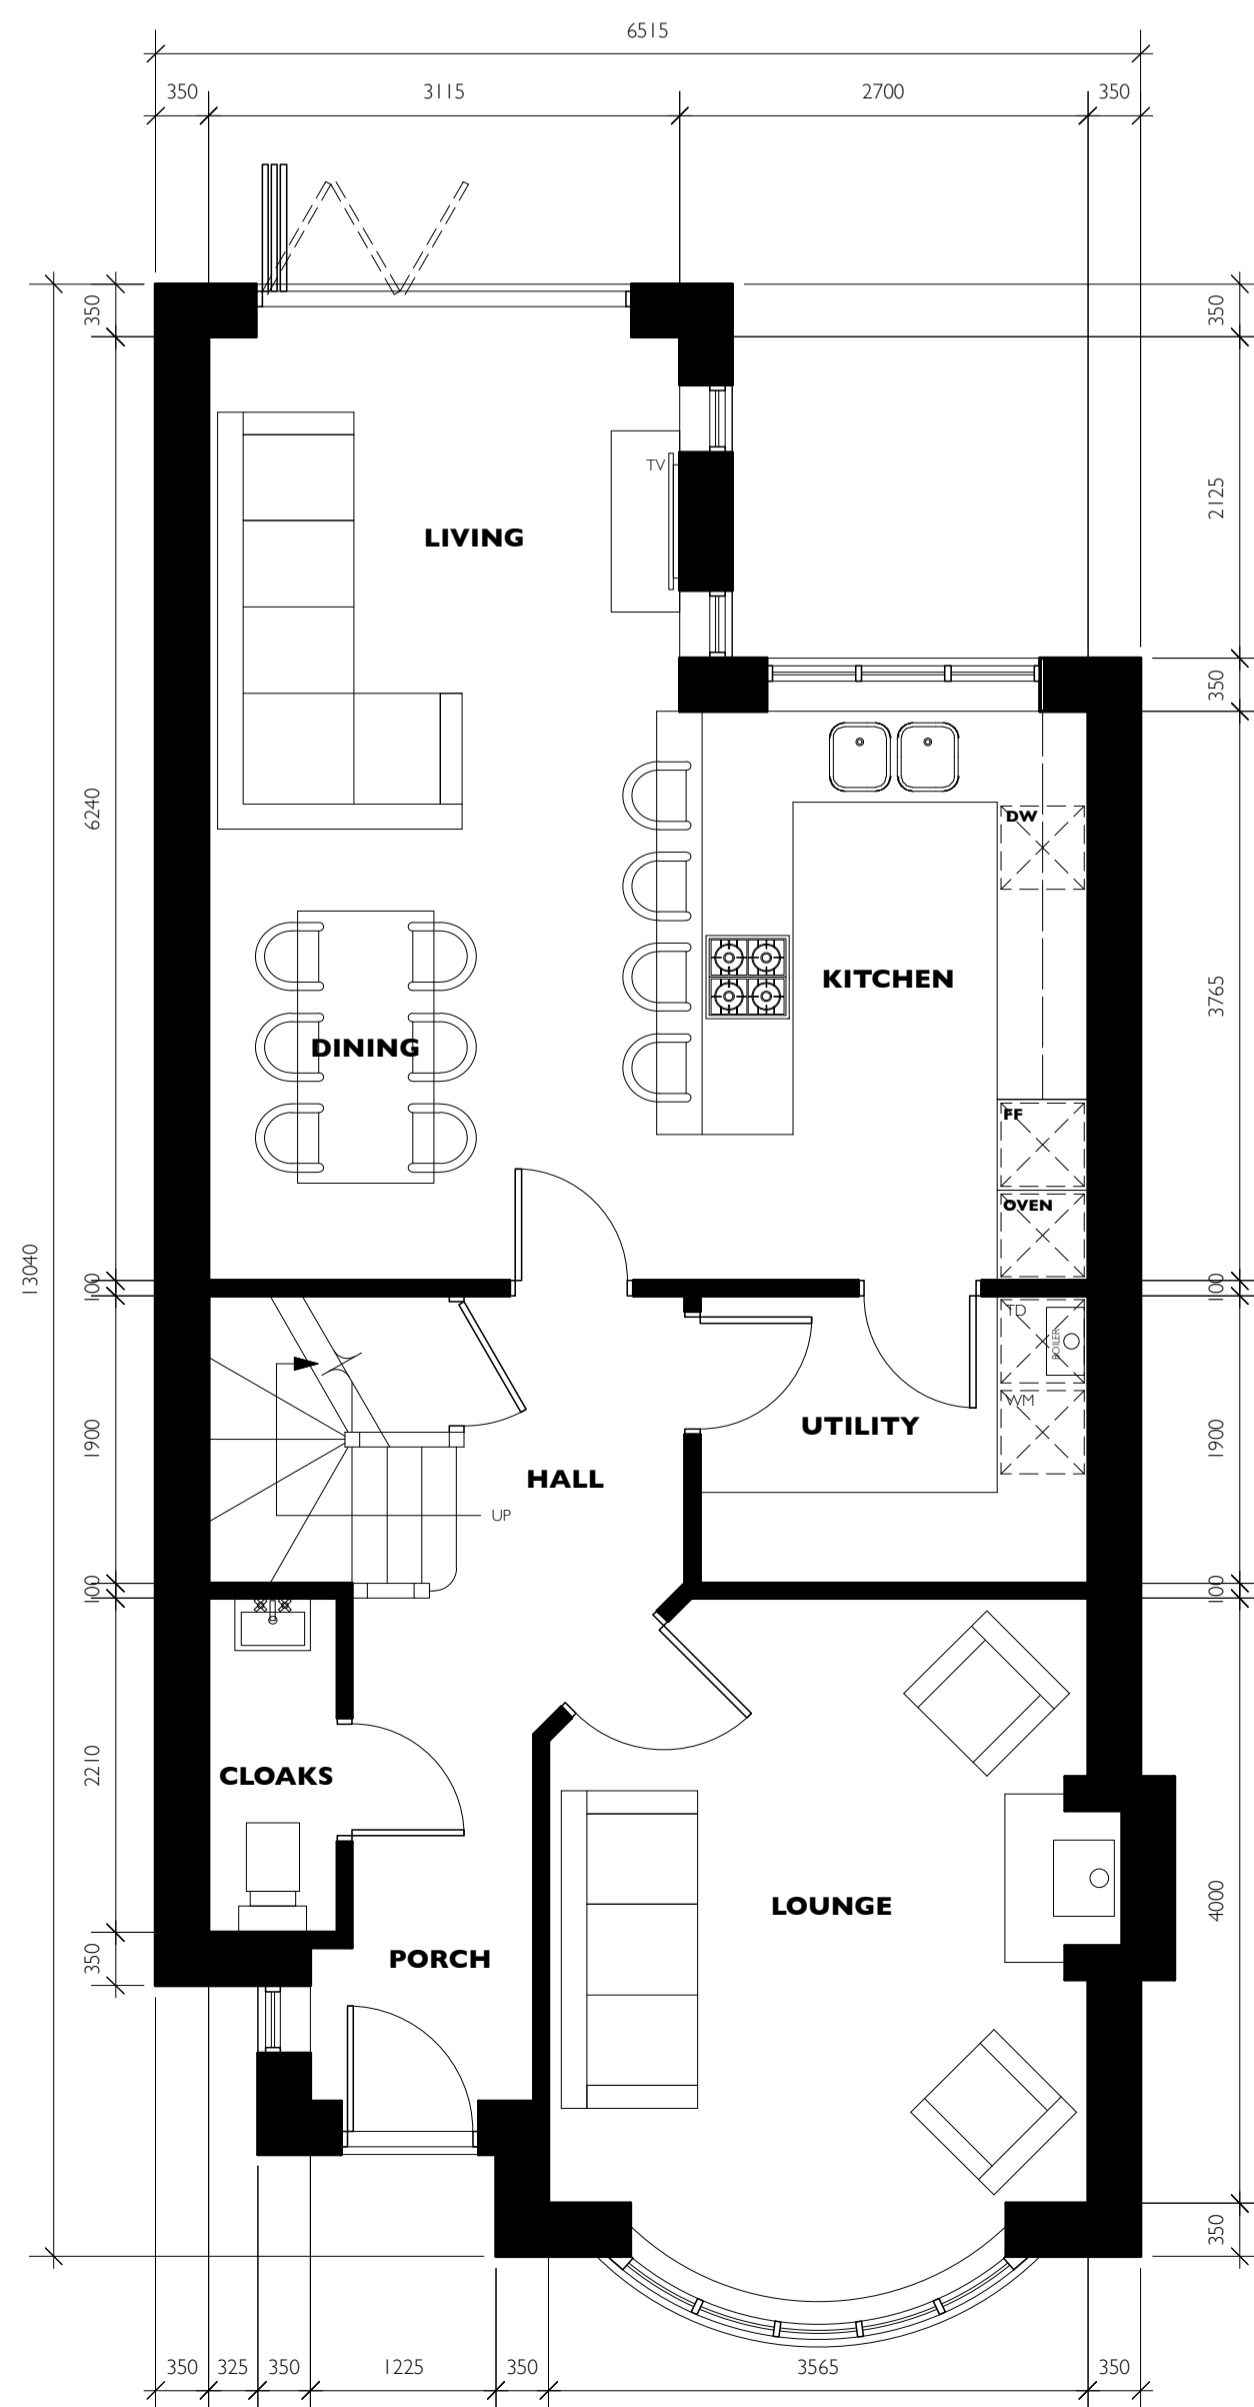


**PROPOSED GROUND FLOOR PLAN**

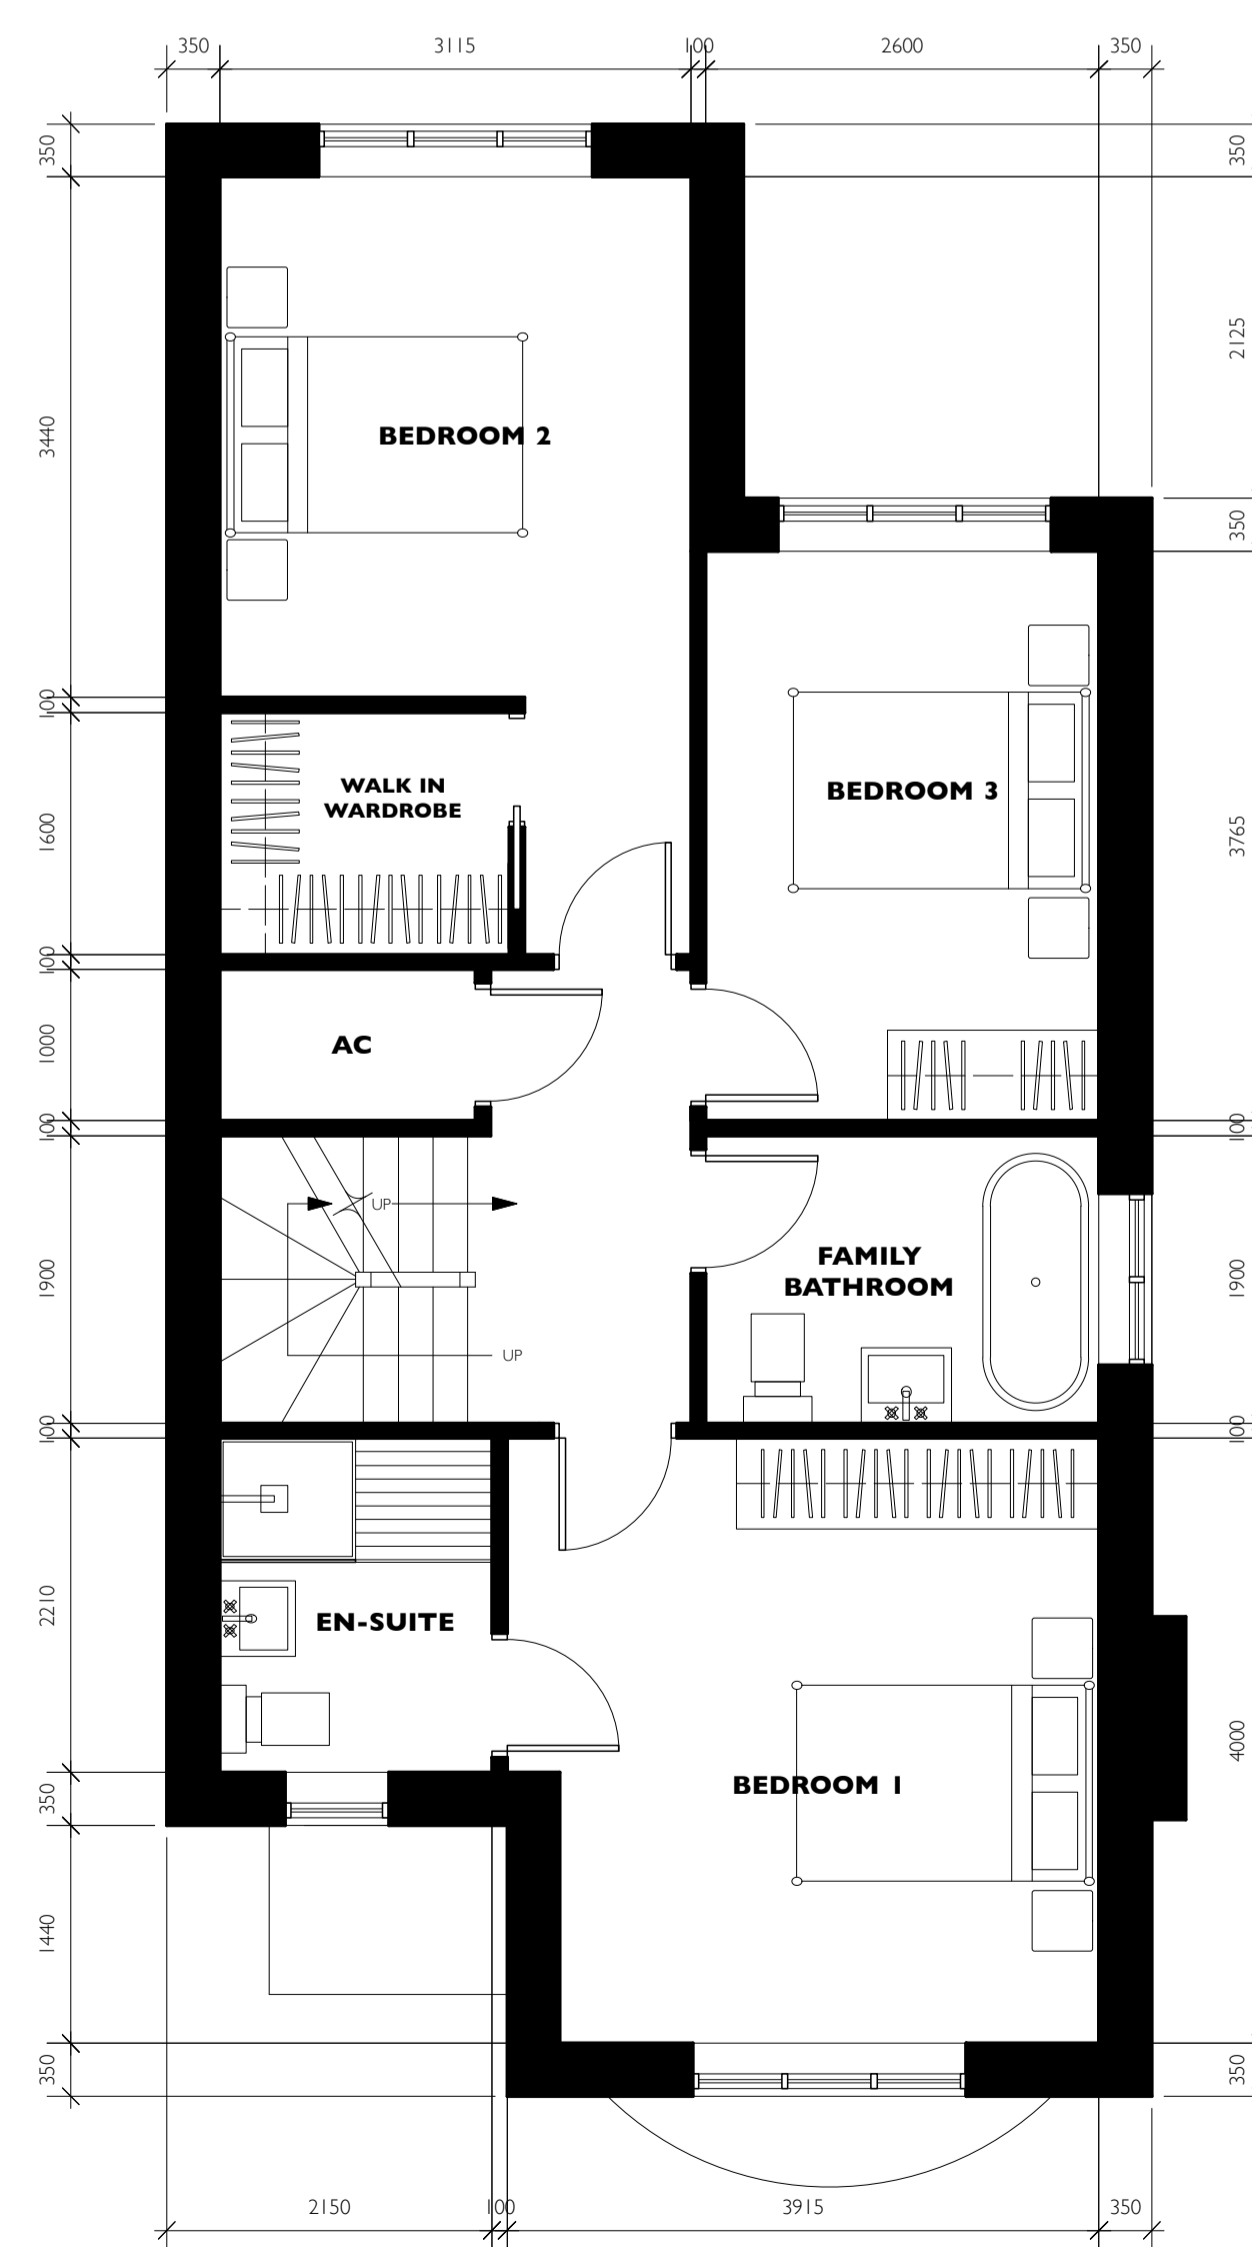

**PROPOSED FIRST FLOOR PLAN**

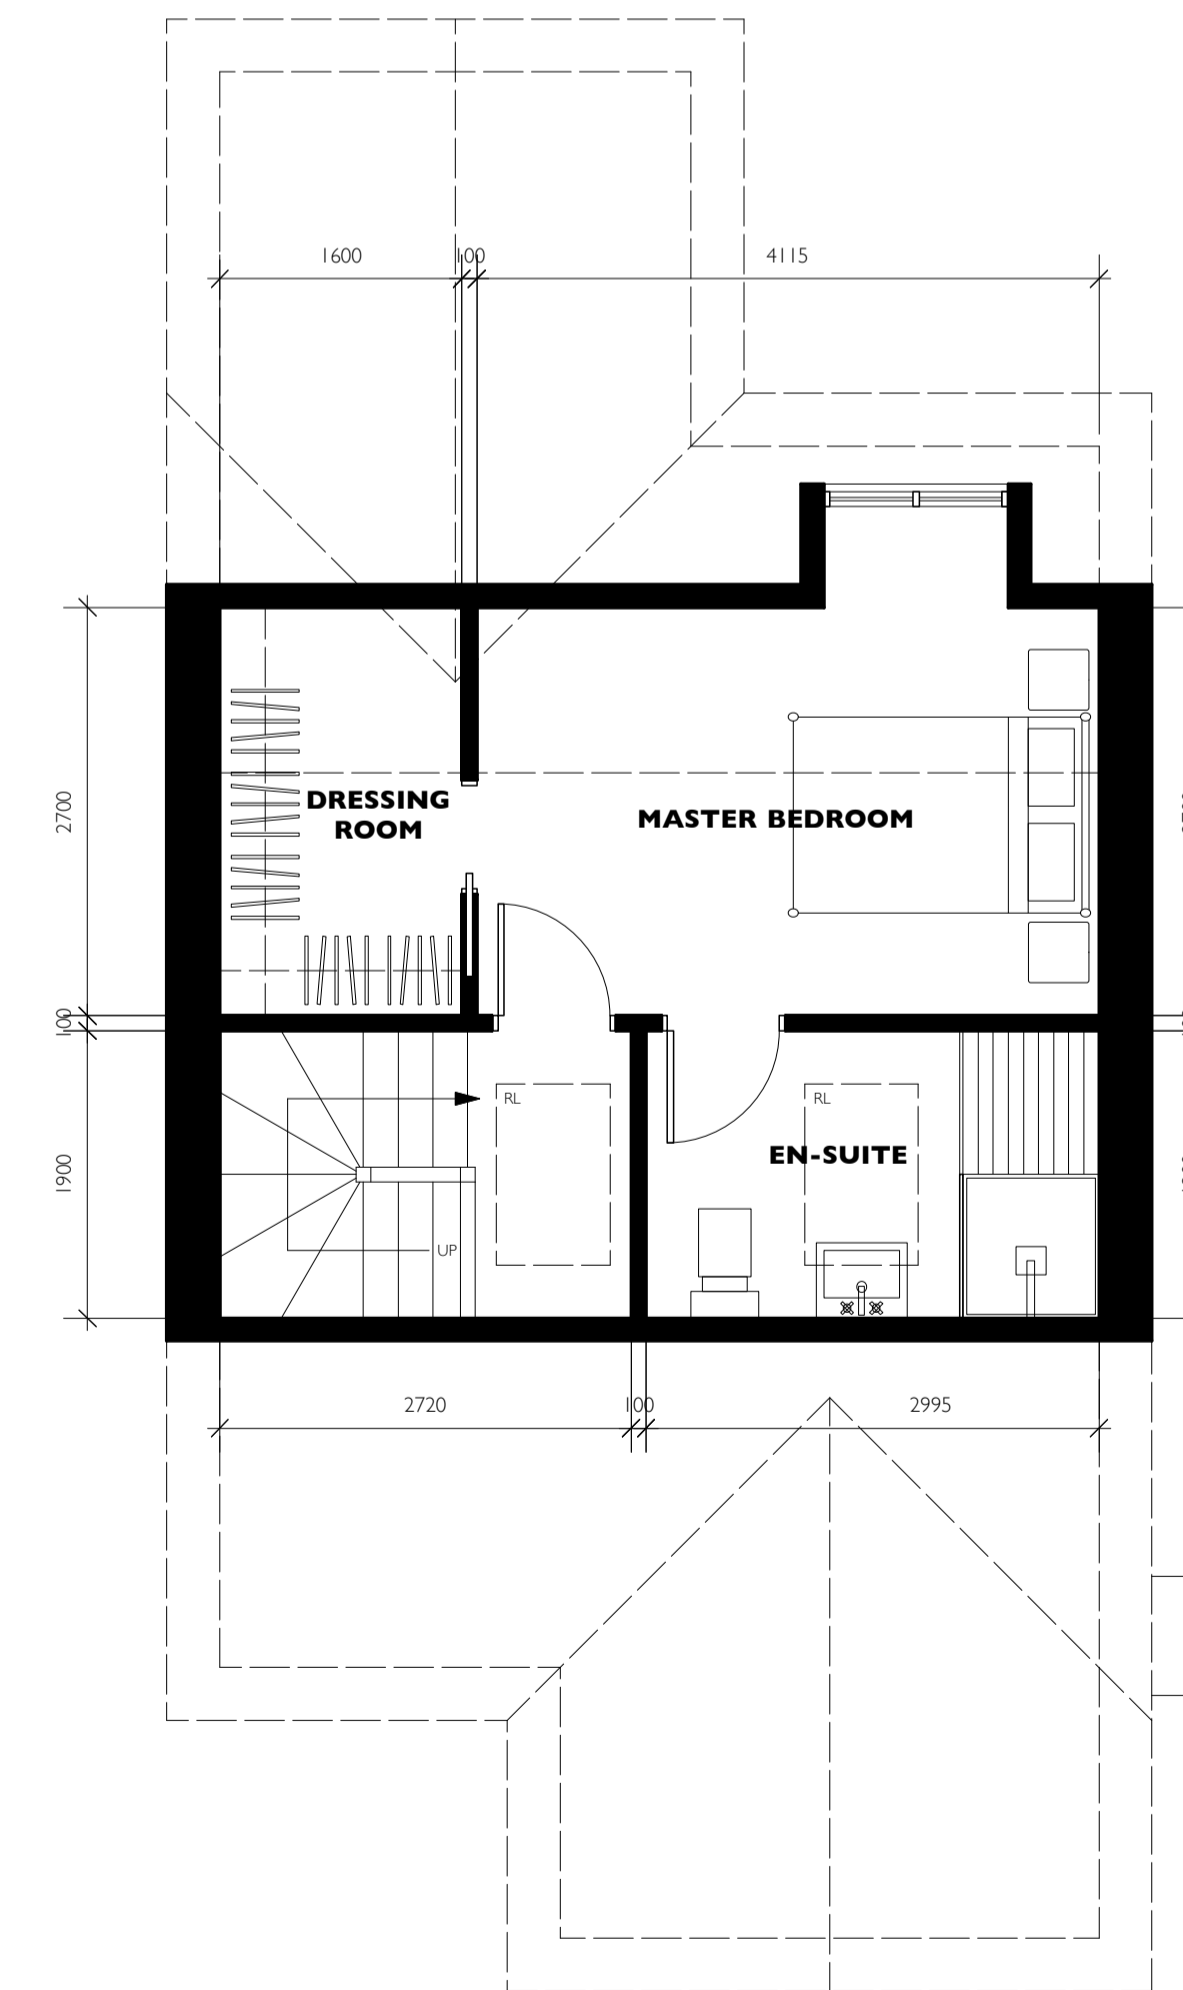

**PROPOSED SECOND FLOOR PLAN**

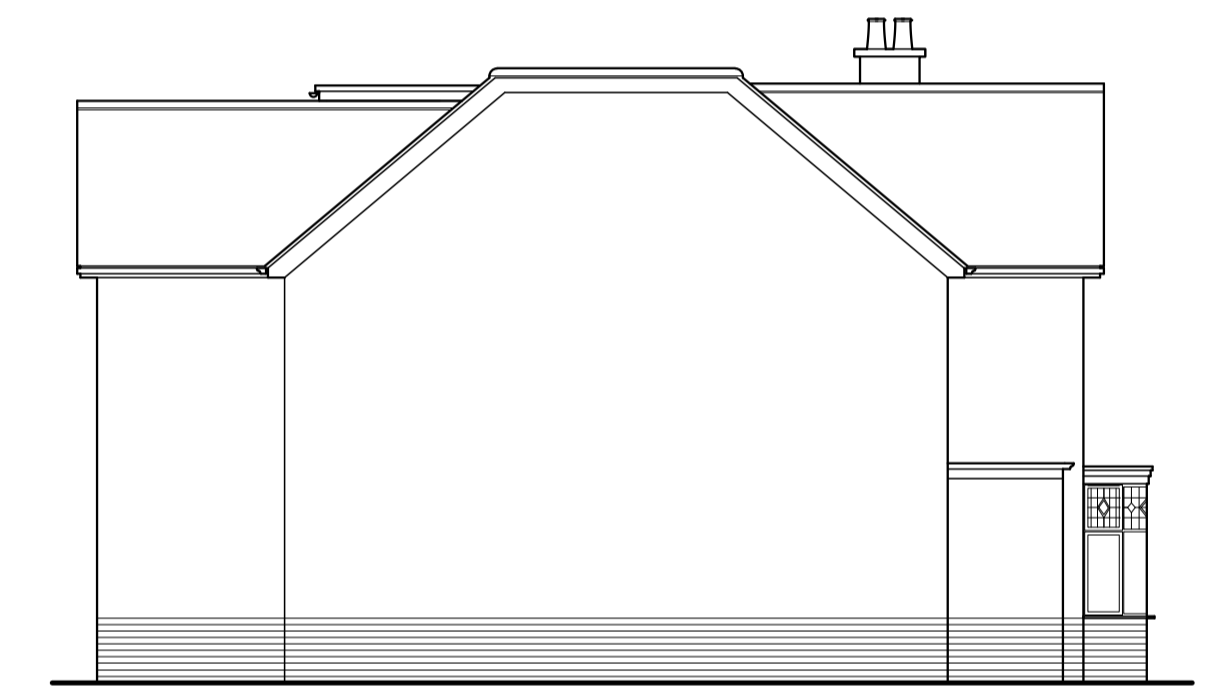

**PROPOSED SIDE ELEVATION SCALE 1:100**

REVISIONS		
DRAWING TITLE	<b>PROPOSED PLANS &amp; ELEVATIONS PLANNING DRAWING</b>	
PROJECT TITLE	RESIDENTIAL DEVELOPMENT 47 LEICESTER ROAD GLENPARVA LEICESTER LE2 9HJ	
DRAWING NUMBER	<b>23017-12</b>	
SCALE	A1.1:50 A3.1:100	DATE 24.10.2023
<b>PETER THOMPSON</b> ARCHITECTURAL SERVICES		
<small>T 01455 284921 E MAIL@PETERTHOMPSONADT.CO.UK W PETERTHOMPSONADT.CO.UK          PROVIDENCE HOUSE 49 LEICESTER RD BROUGHTON ASTLEY LEICESTERSHIRE LE19 6QE</small>		
<small>Figural dimensions must be taken in preference to scaled dimensions and any discrepancies or errors are to be referred to PTADT. Contractors, sub-contractors and suppliers must verify all dimensions on site before commencing work or producing any workshop drawings. Copyright Reserved</small>		
SCALE BAR AT 1:50		
0	1m	2m 3m 4m 5m