



1 EXISTING SITE PLAN  
SCALE 1:200  
1:200  
4m 0 4m 8m 12m 16m 20m

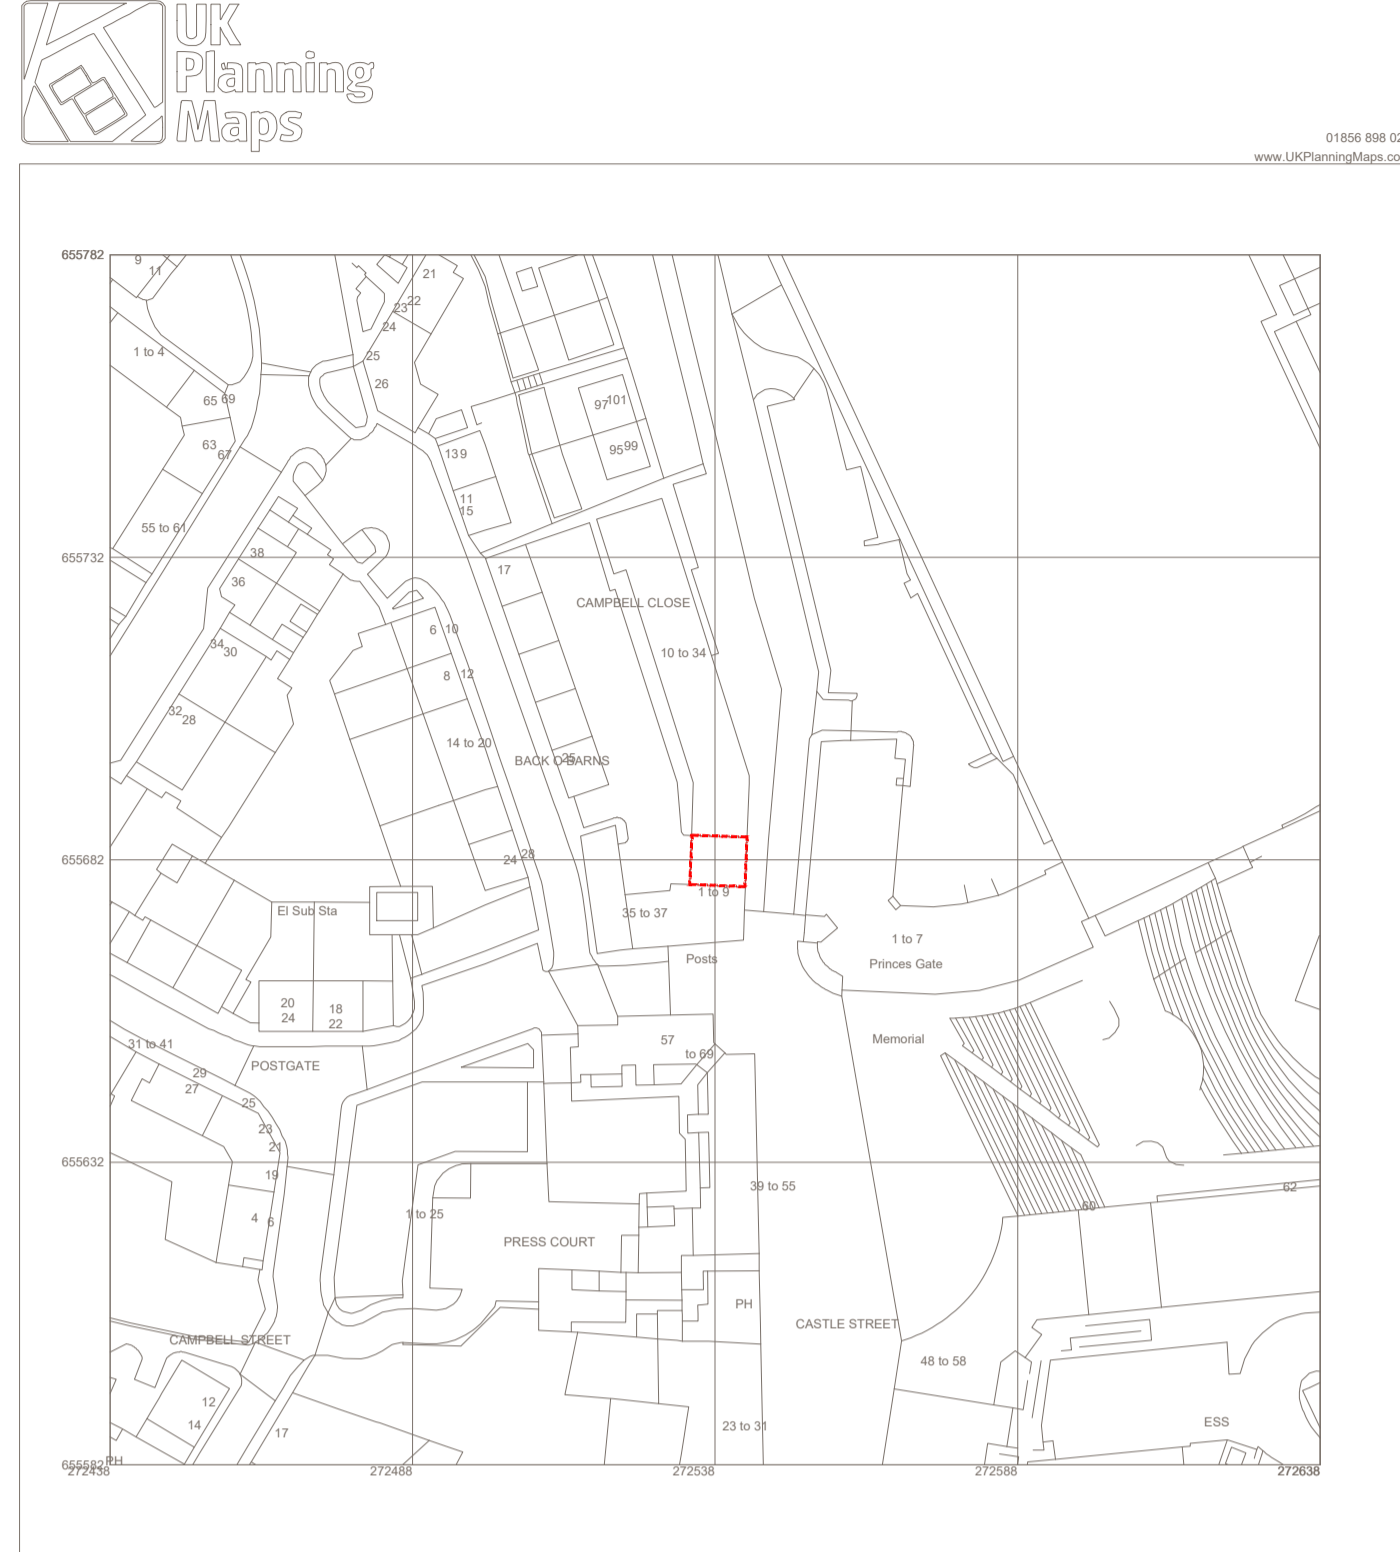

2 OS MAP  
SCALE 1:1250

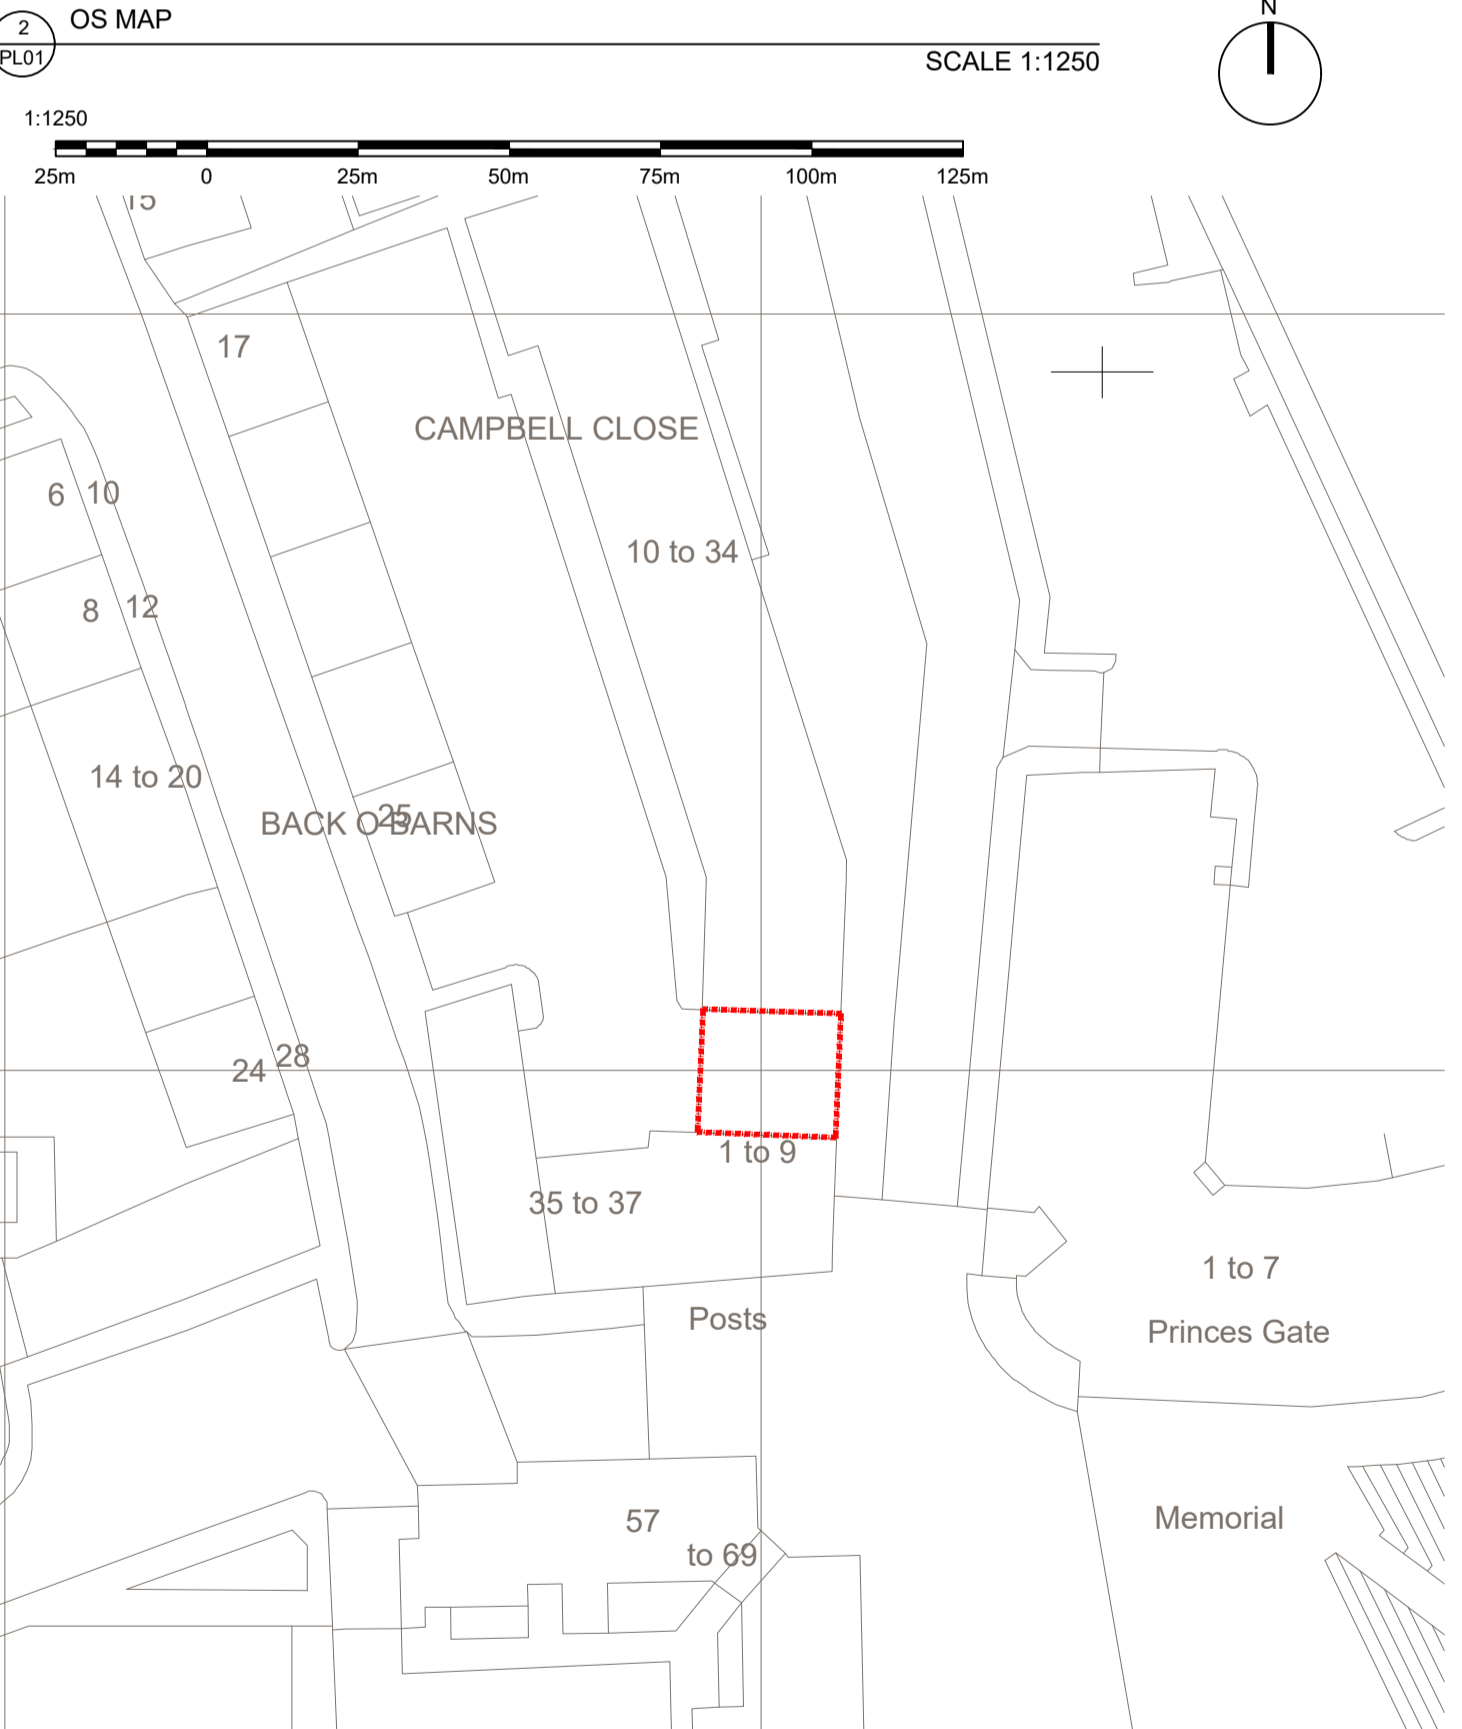

3 OS PLAN  
SCALE 1:500

General notes  
This drawing has been produced solely for purposes of obtaining planning consent or building warrant approval. All drawings to be read in conjunction with structural engineers drawings and specification No works shall begin without ensuring that the stamped approved drawing has been issued. No deviation from the specification, structural or otherwise without the written confirmation from the designer / structural engineer All critical sizes to be checked on site by contractor prior to construction. do not scale from drawing. All dimension are in millimeters. No part of the works shall encroach upon any boundary No high alumina cement to be used in the works. No liability will be accepted for any omission on this drawing should the drawing be used for construction purposes. It is the contractors responsibility to consult with the client or contract administrator to ensure that they are working from the approved plans. The contractor shall be responsible for all the necessary temporary works to ensure the safety of the existing structure. The age and condition of the existing structure should be fully considered when temporary works are to be undertaken Prior to any works commencing, the contractor must familiarise himself/herself with the location of all underground or overground services within the site; i.e.gas, electricity, telephone, water, drainage, sewers etc.



GENERAL: THESE DRAWINGS TO BE READ IN CONJUNCTION WITH ALL RELEVANT MCAT AND ENGINEERS DRAWINGS AND SPECIFICATIONS. FIGURED DIMENSIONS ONLY TO BE USED. ALL DIMENSIONS TO BE CHECKED ON SITE PRIOR TO CONSTRUCTION OR FABRICATION. THE CONTRACTOR SHALL NOTIFY THE MCAT / ENGINEER OF ANY DISCREPANCIES.



LEGEND	
	EXISTING STRUCTURE
	PROPOSED WORKS
	DEMOLITION
	PROPOSED STRUCTURE
	DEMOLITION
	SITE BOUNDARY

REV.	DATE:	DESCRIPTION:

**RIBA STAGE 3**  
NOT FOR CONSTRUCTION



CLIENT: JOHN CRANS  
PROJECT: 7 CAMPBELL CLOSE, HAMILTON, ML3 6BF  
TITLE: LOCATION PLAN  
STATUS: STAGE 3  
REF:

JOB NO: 2324  
DWG NO: 0200  
REV NO: 00  
DATE: SEPT 2023  
SCALE: A1