

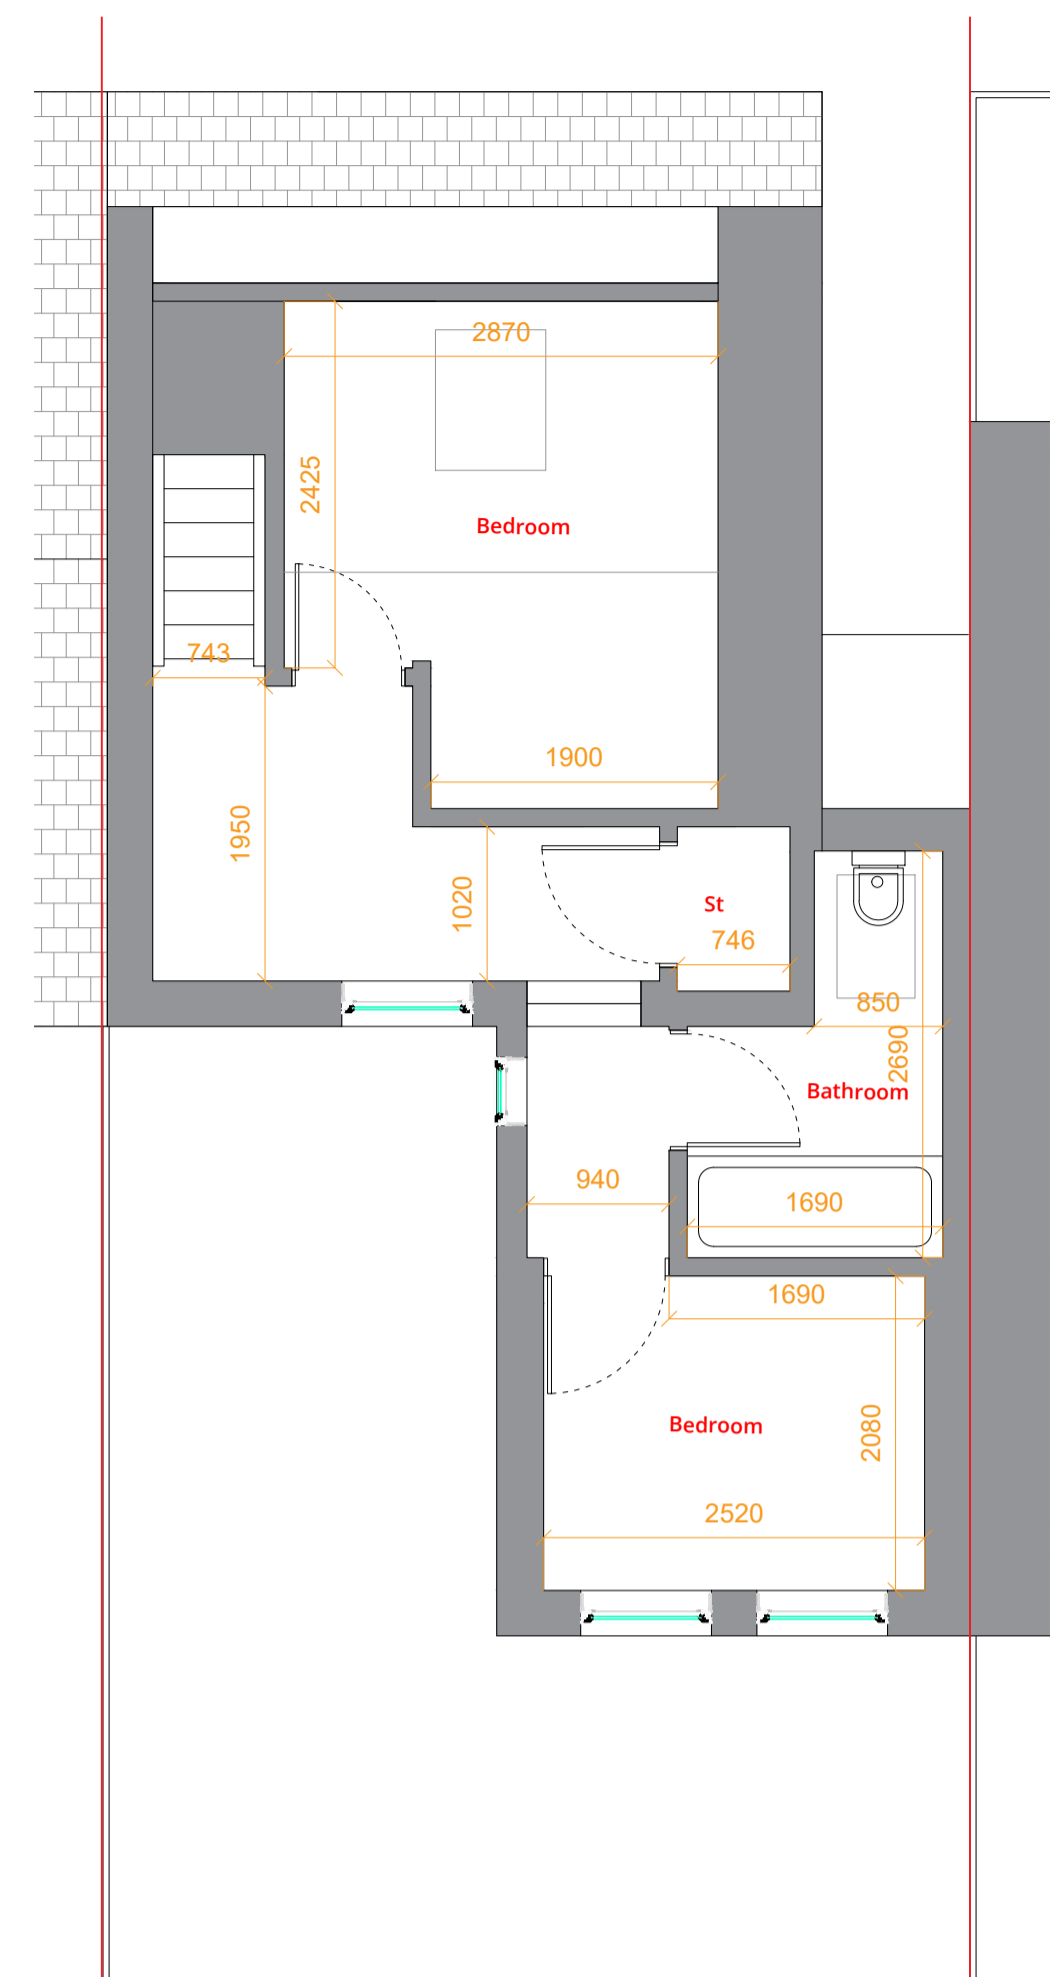



Existing Ground Floor Plan Scale 1:50

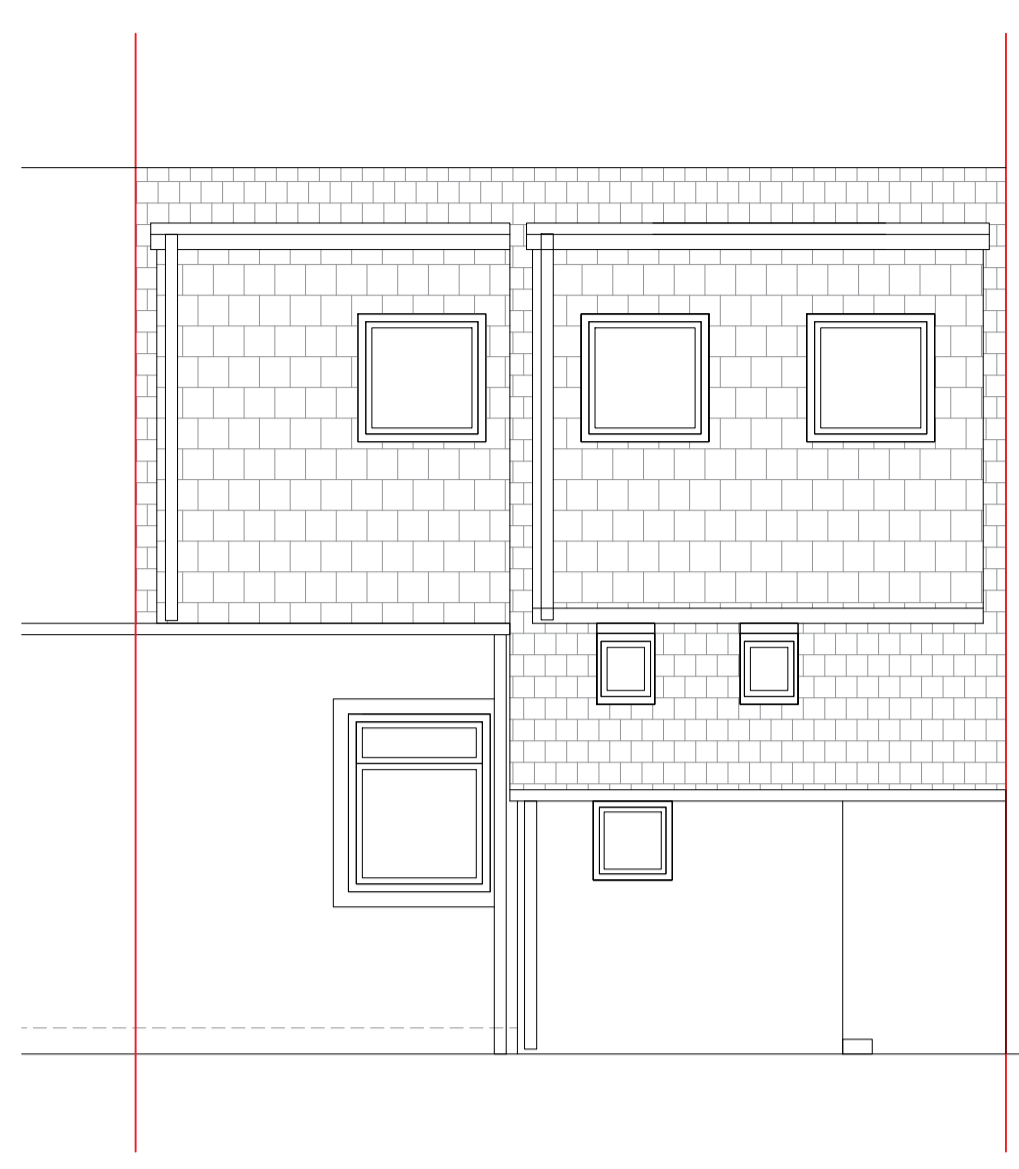


Existing First Floor Plan Scale 1:50

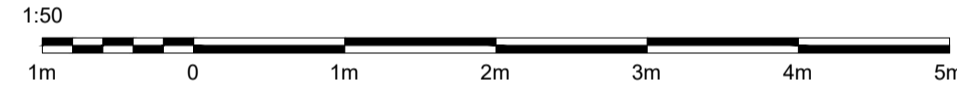


Existing Rear Elevation Scale 1:50

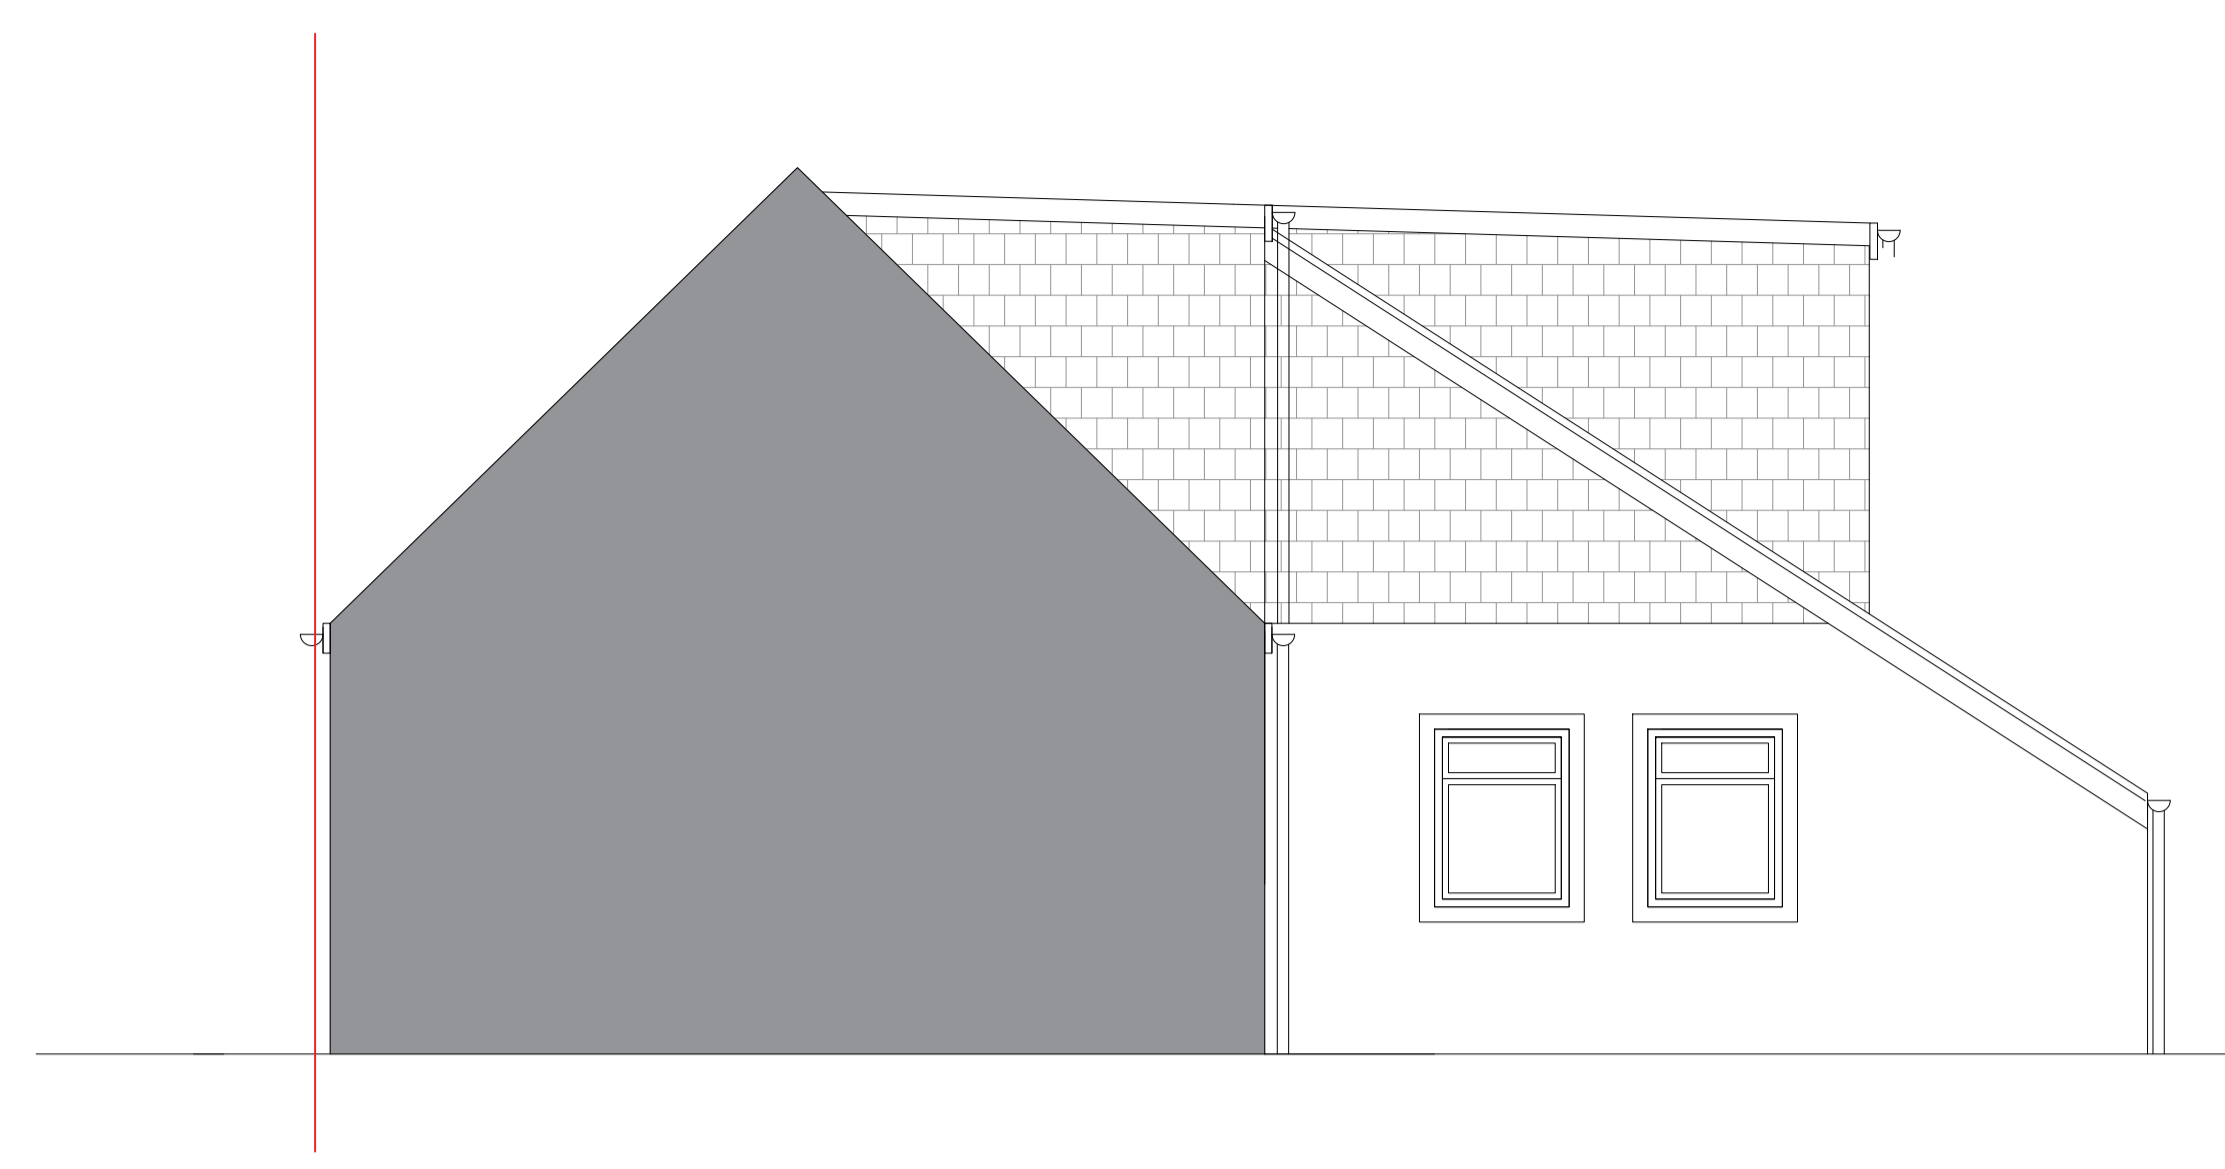


Existing Side Elevation Scale 1:50

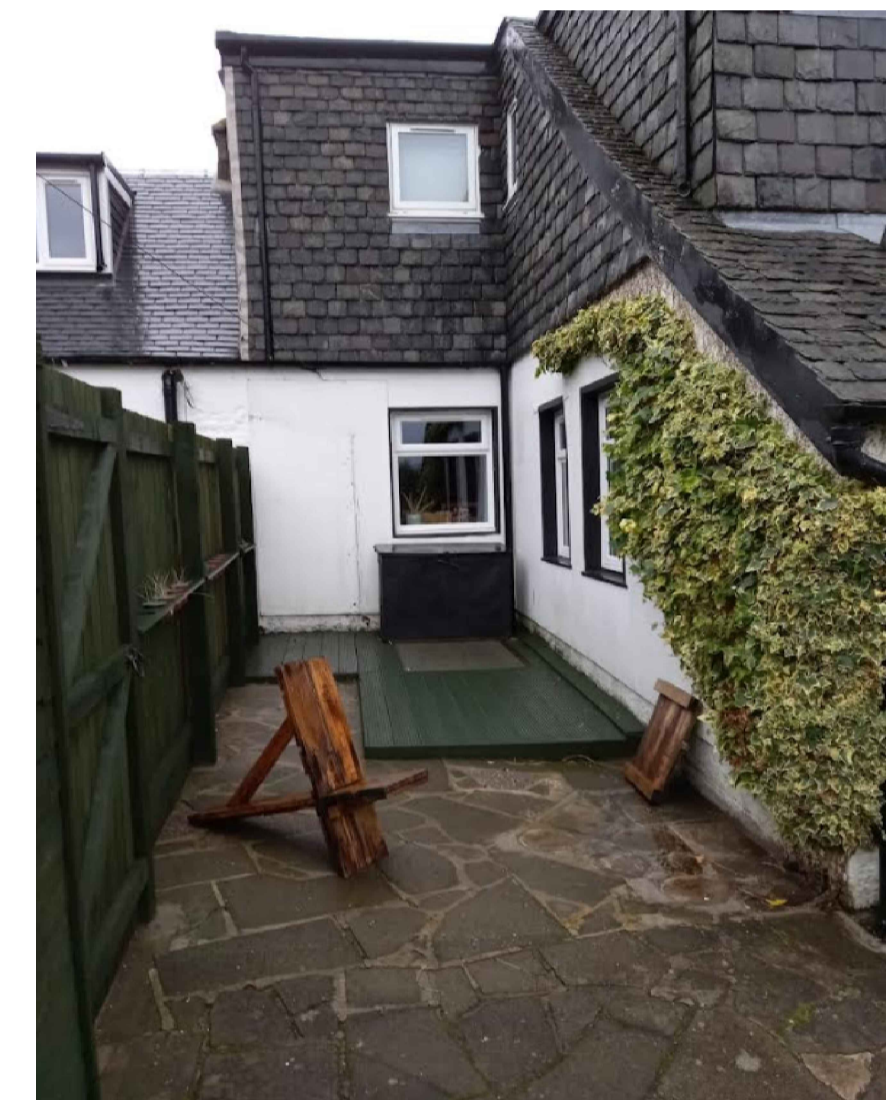

Existing Photos

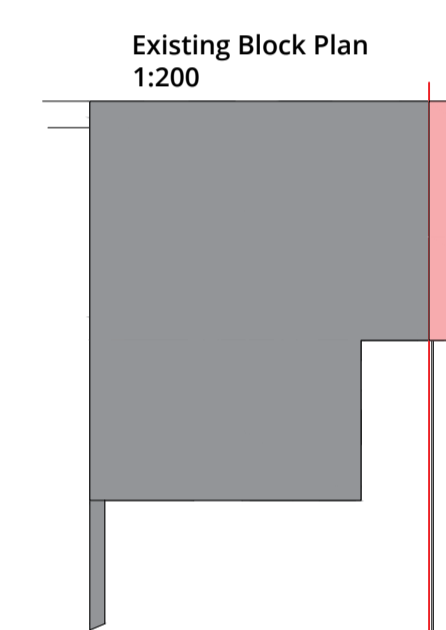


Existing Block Plan 1:200

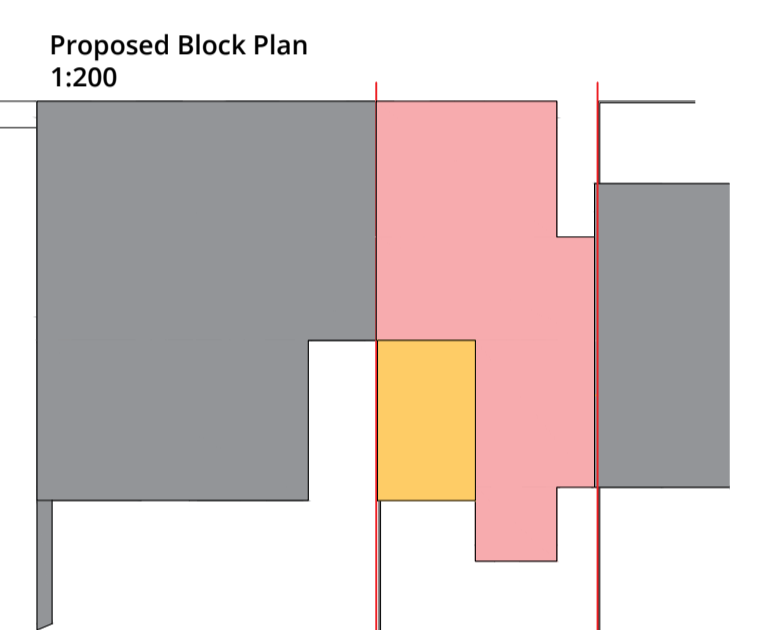


Proposed Block Plan 1:200

Existing Building Footprint - 50sqm
 Proposed Extension - 11sqm
 Overall Site Area - 577sqm

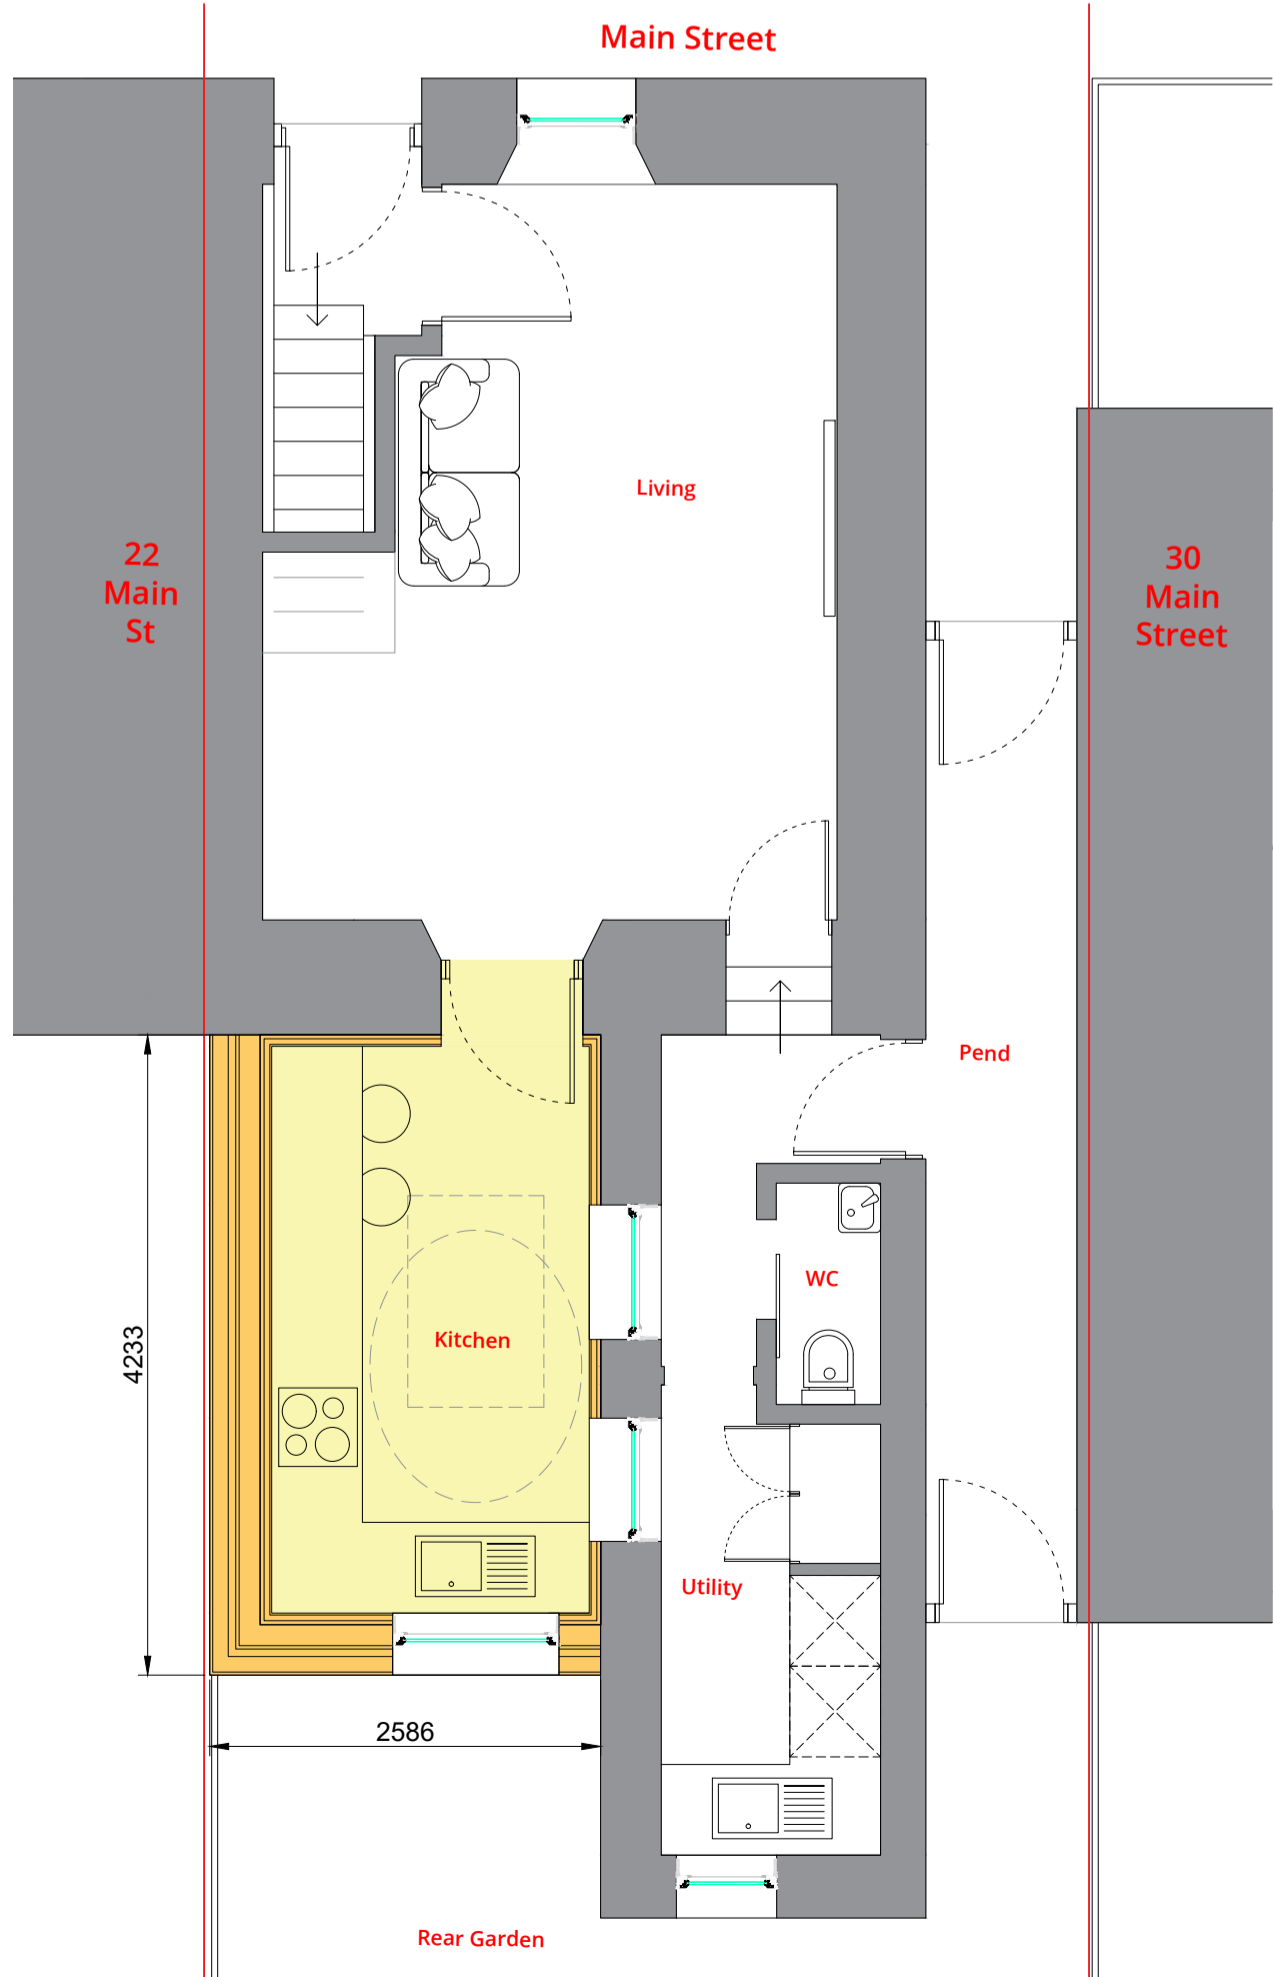


Proposed Ground Floor Plan Scale 1:50

- Existing Materials**
- White painted stonework and blockwork
 - All banding painted black
 - White PVC windows
 - Timber Facias - painted black
 - Metal RWG - painted black
 - Slate Roof
- Proposed Materials**
- All to match existing where possible
 - New flat roof - single ply membrane
 - Rooflight - Anthracite finish

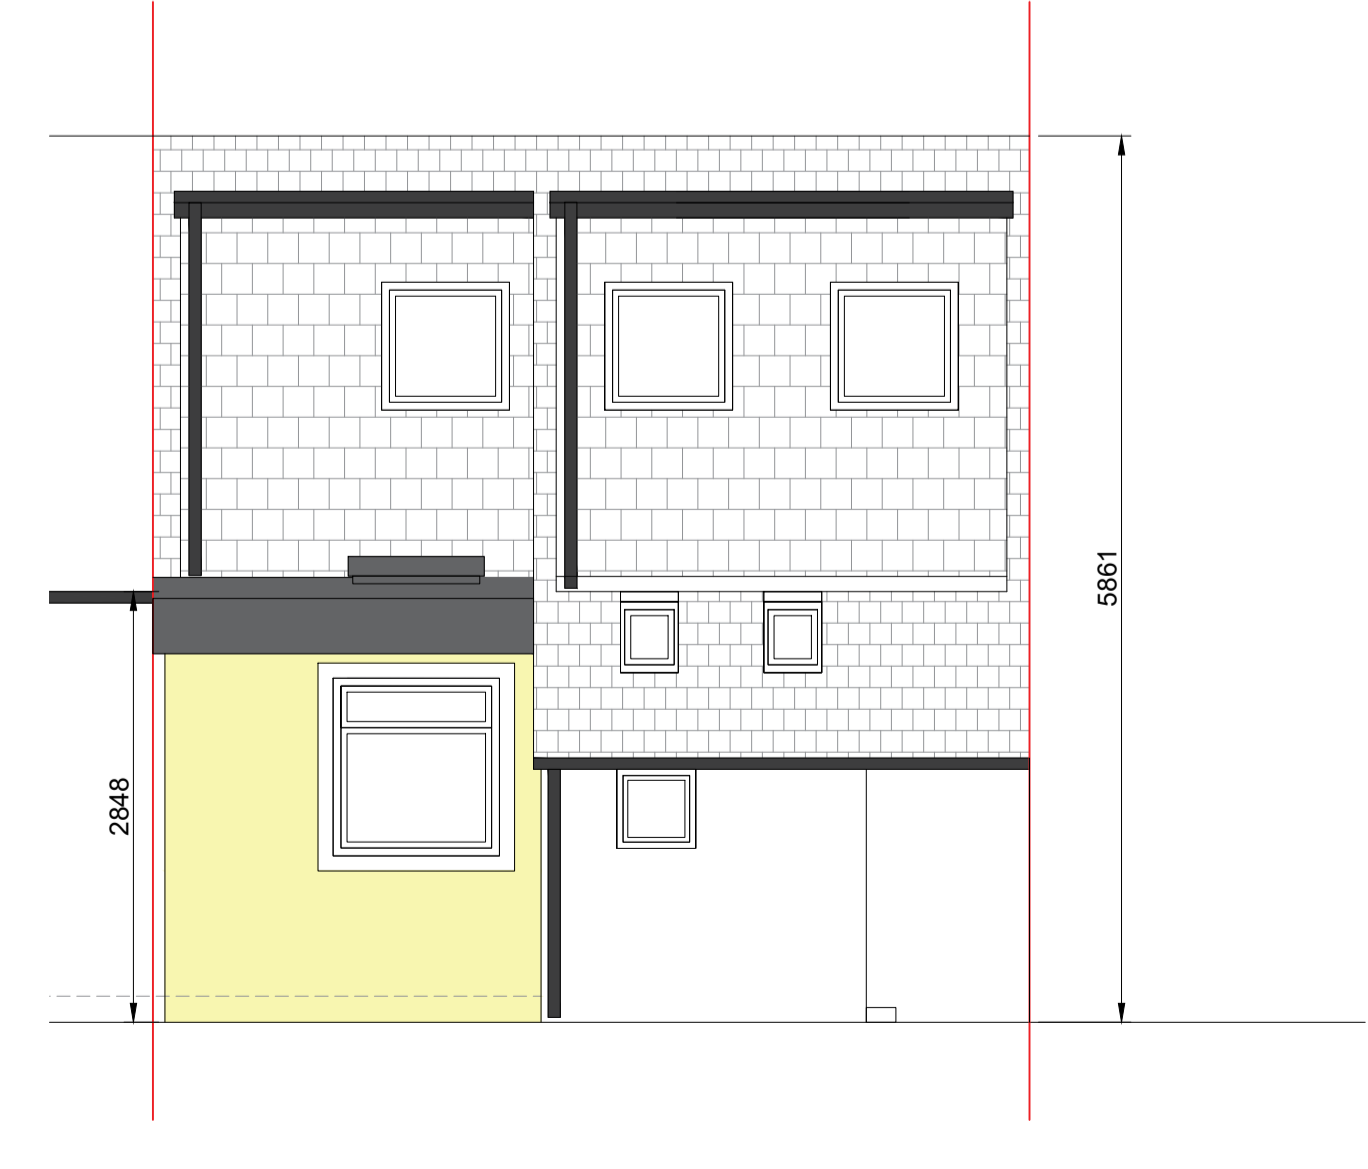

Proposed Rear Elevation Scale 1:50

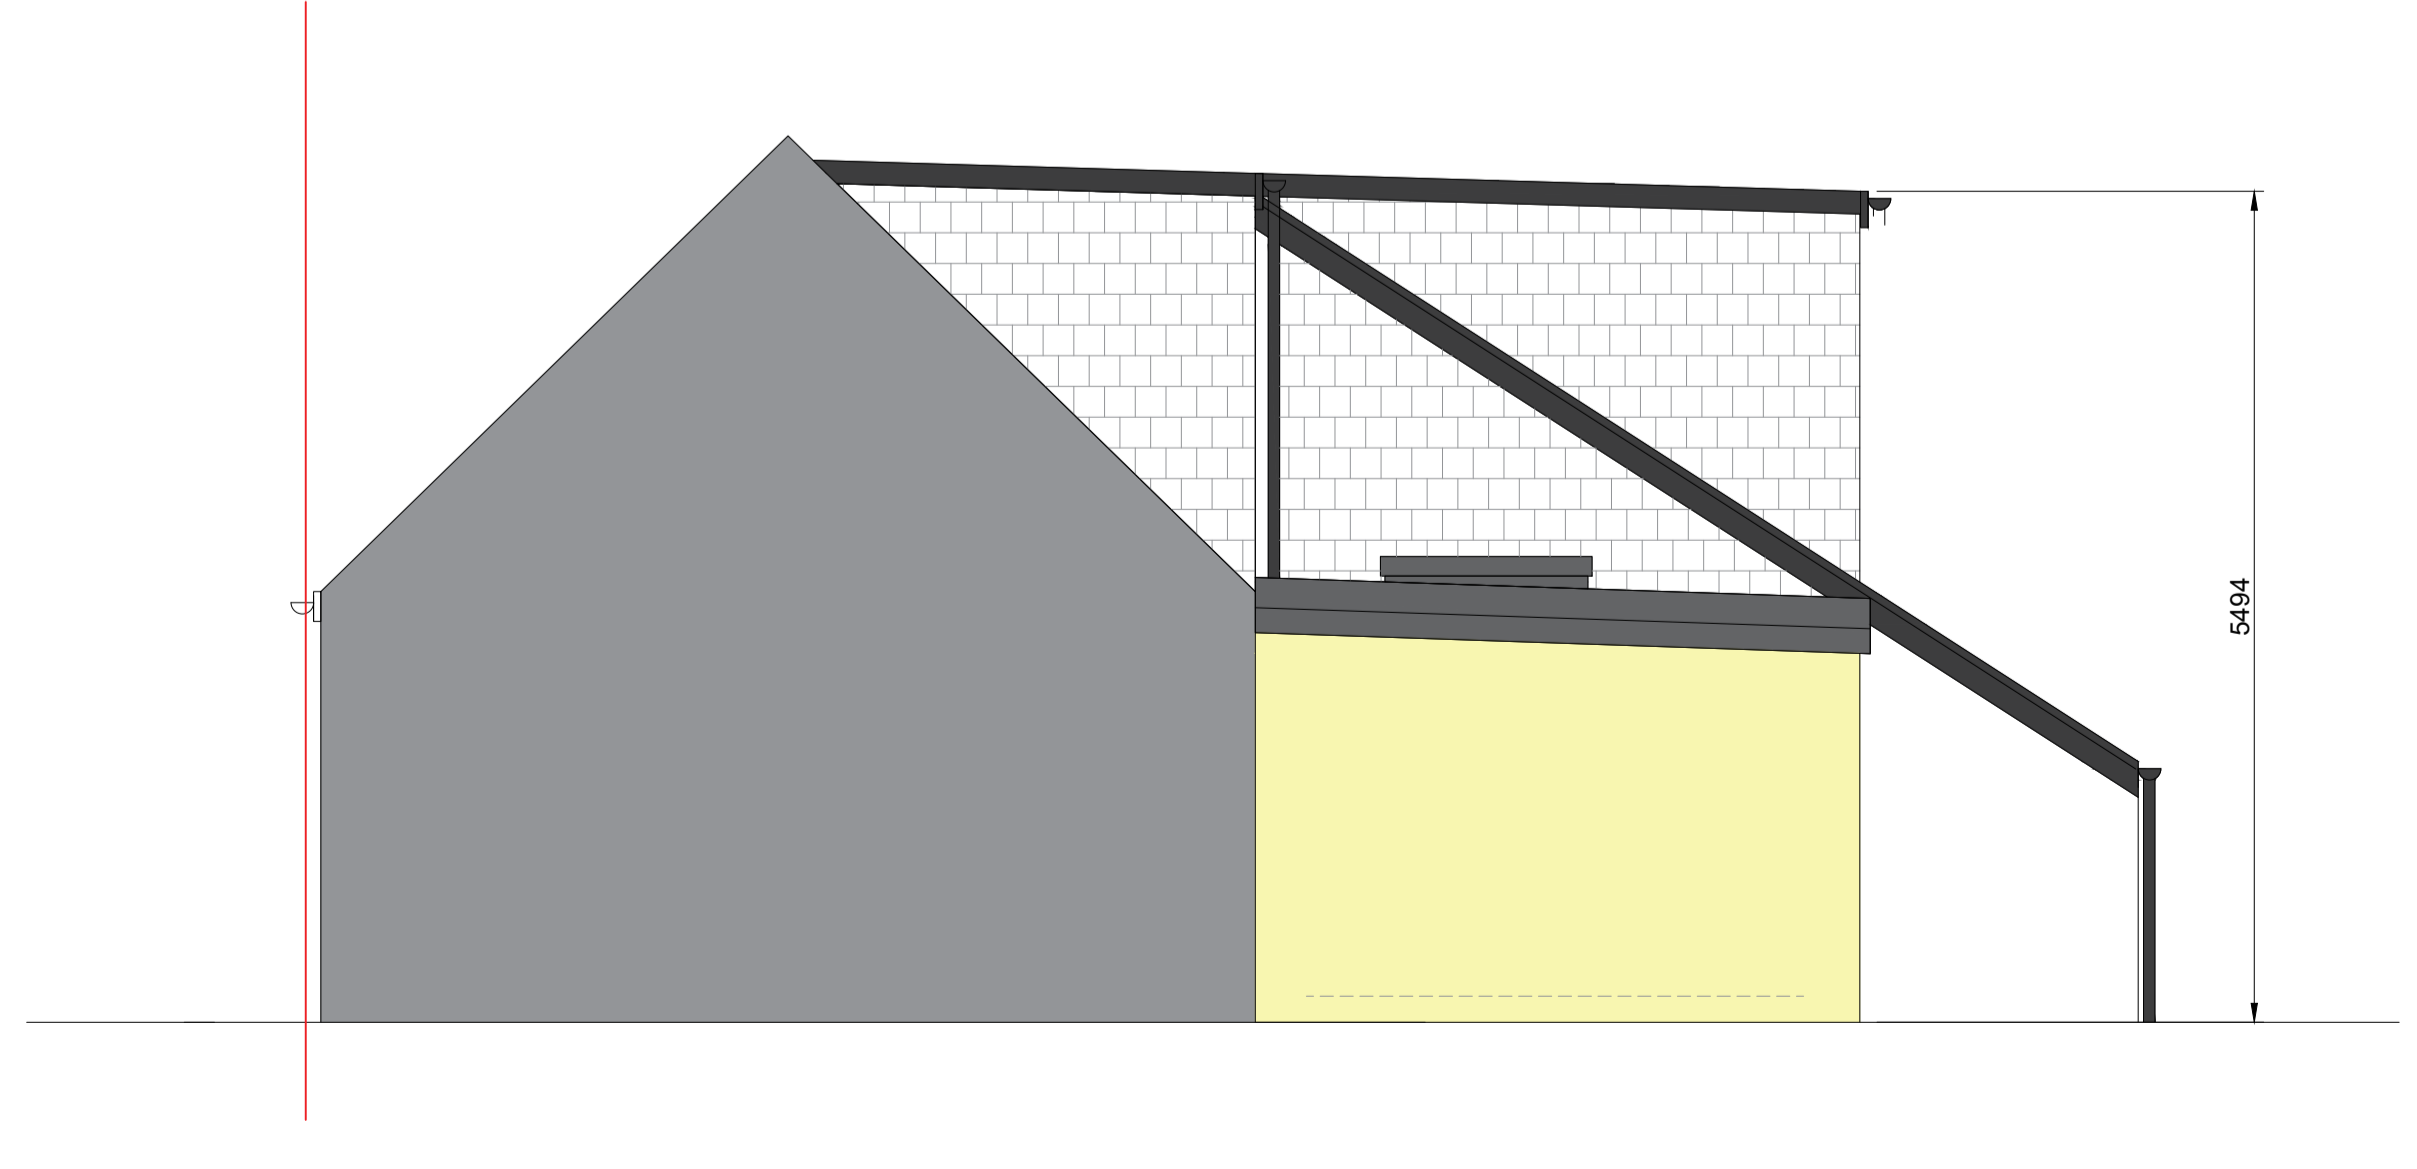

Proposed Side Elevation Scale 1:50

-	Discussion	25/04/23
Rev	Description	Date
Client:	Killearn Trust	
Project Title:	20 Main Street Killearn	
Drawing Title:	Existing & Proposed Plans & Elevations	
Purpose for issue:	Discussion	Scale @ All: 1:50
Drawing Number:	L 00 02	Rev: -