

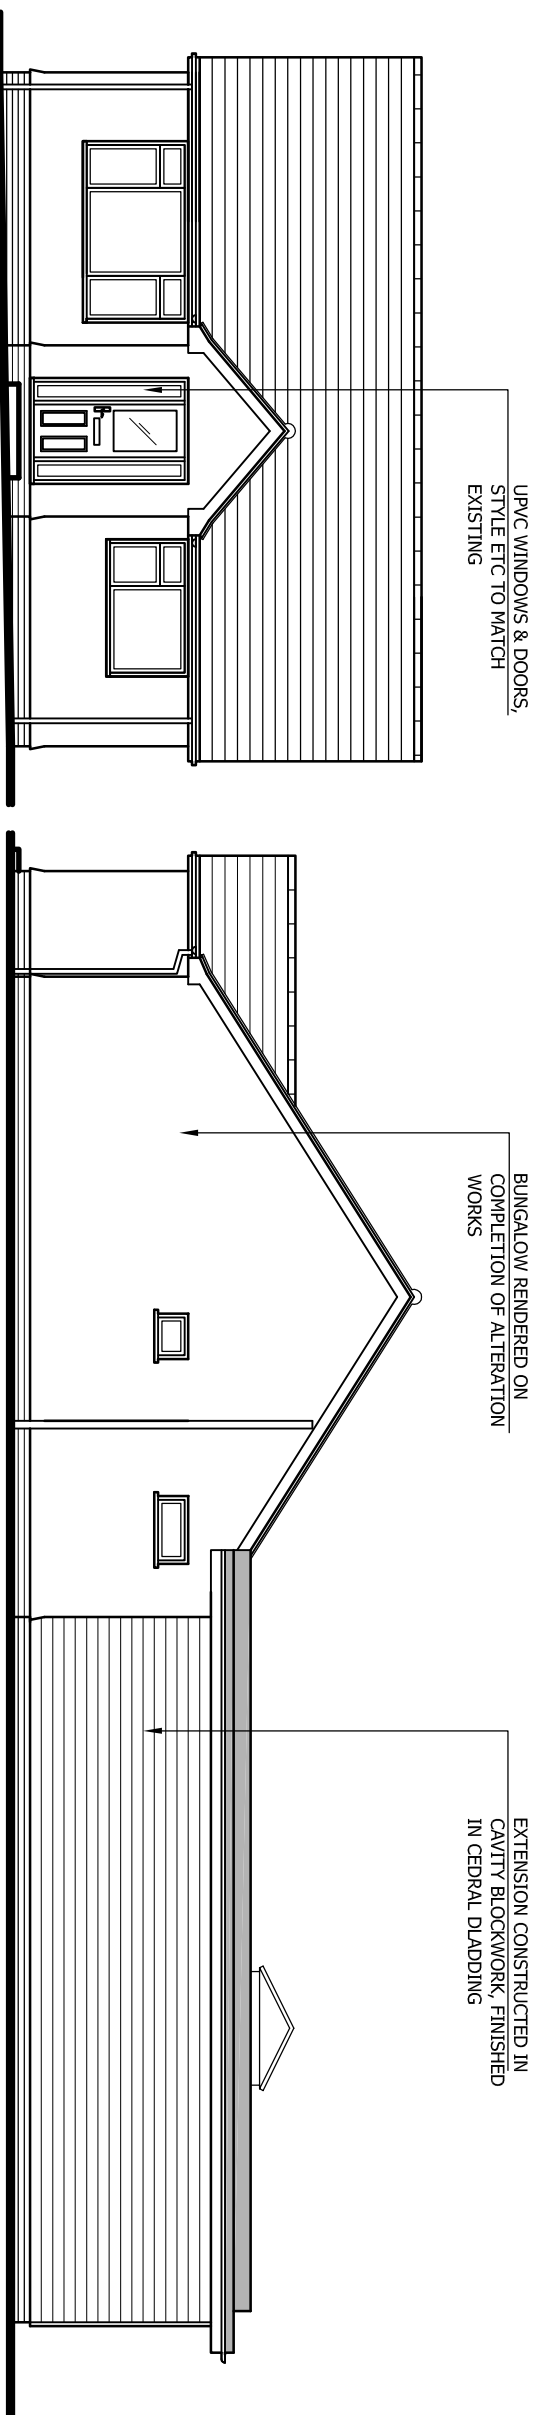


DO NOT SCALE

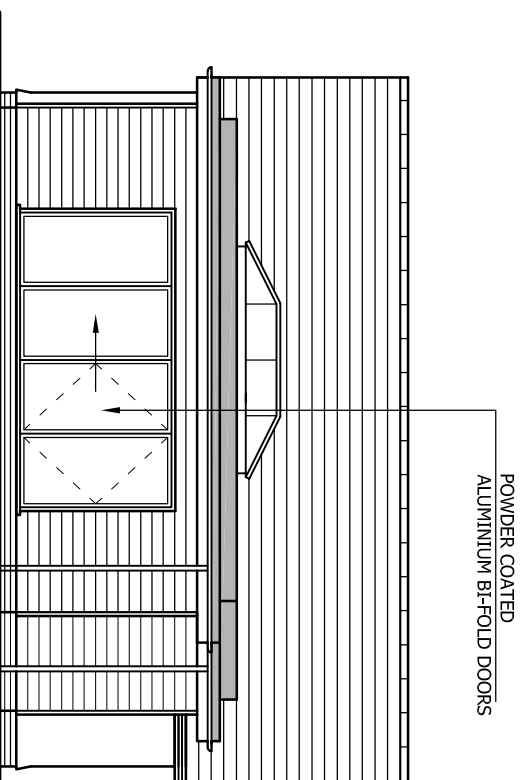


PROPOSED FRONT ELEVATION SCALE 1:100

PROPOSED RIGHT FLANK ELEVATION SCALE 1:100

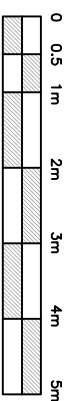

PROPOSED REAR ELEVATION SCALE 1:100

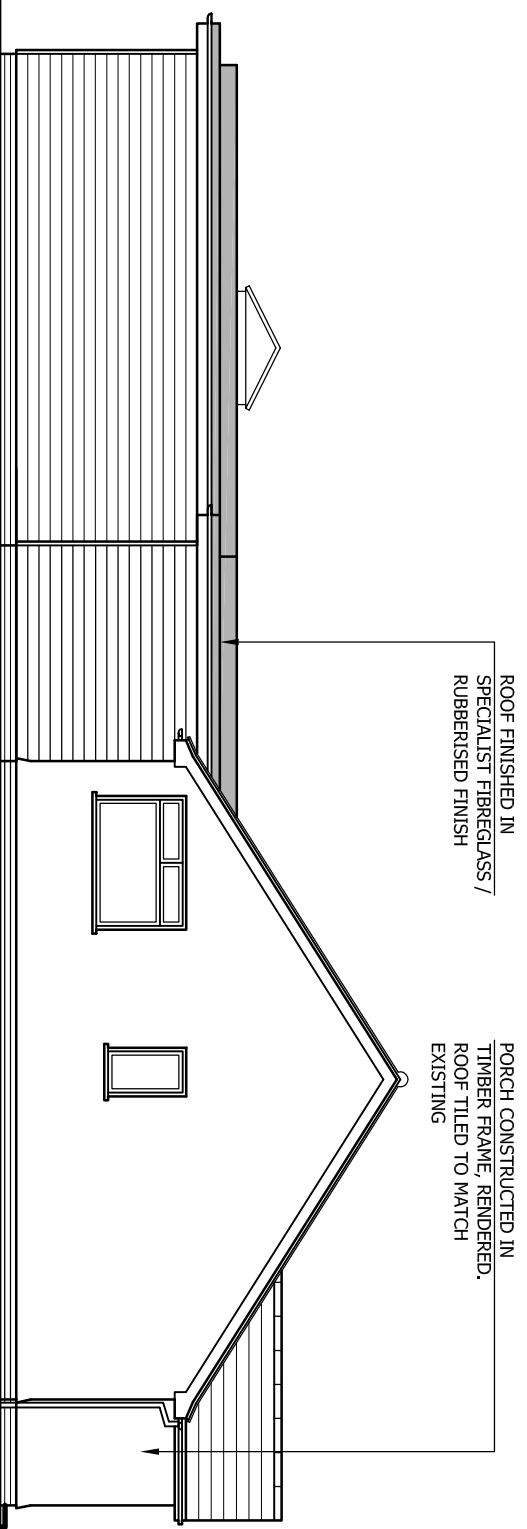

PROPOSED LEFT FLANK ELEVATION SCALE 1:100

REVISIONS

| REV | DATE | DESCRIPTION |
|-----|--------|------------------|
| A | OCT 23 | MINOR AMENDMENTS |
| B | OCT 23 | MINOR AMENDMENTS |

Ridgeway

Building Design Limited
Tel: 01621 810175

Mobile: 07846 743715

chrs@ridgewaybuildingdesign.co.uk



RIDGEWAY
BUILDING DESIGN LIMITED

Scales AS SHOWN ON A3

Drawn C. ROBARDS

Date OCT 2023

Project **TYNESON, BELLS LANE,
GLEMSFORD, SUFFOLK CO10 7QA**

Client **MR J RENDALL**

Title **PROPOSED SINGLE STOREY REAR EXTENSION,
FRONT PORCH & ALTERATIONS**

Drawing No. **2594 - 04**^B