


Notes

1. Drawing not to be scaled
2. All measurements to be checked on site
3. Any construction work carried out prior to receiving all necessary approvals for planning and or building regulations is entirely at the householders/clients risk

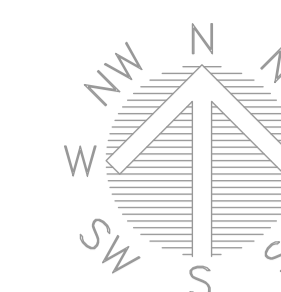



- Existing Walls
- Proposed Walls




Proposed Street Scene
Scale 1:100





Location Plan
Scale 1:1250

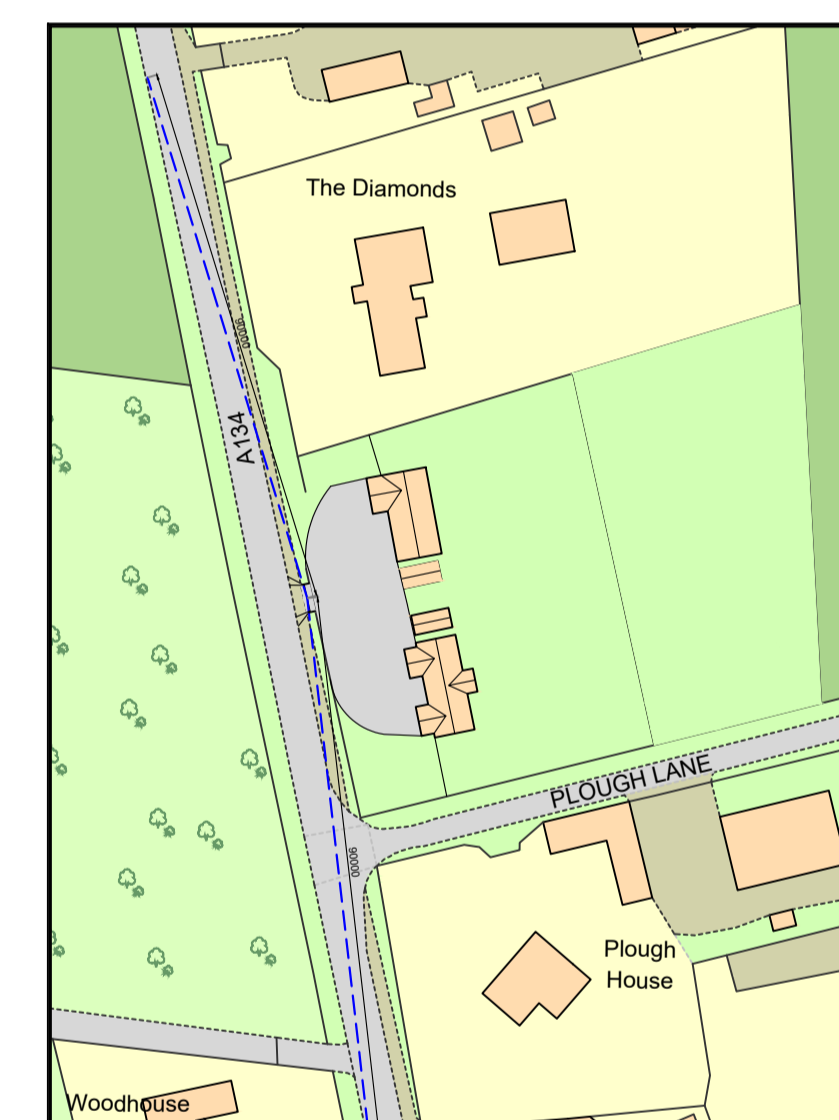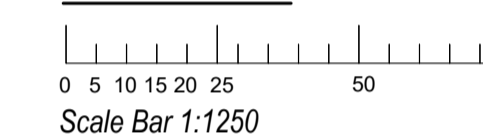



Visibility Spray
Scale 1:1250

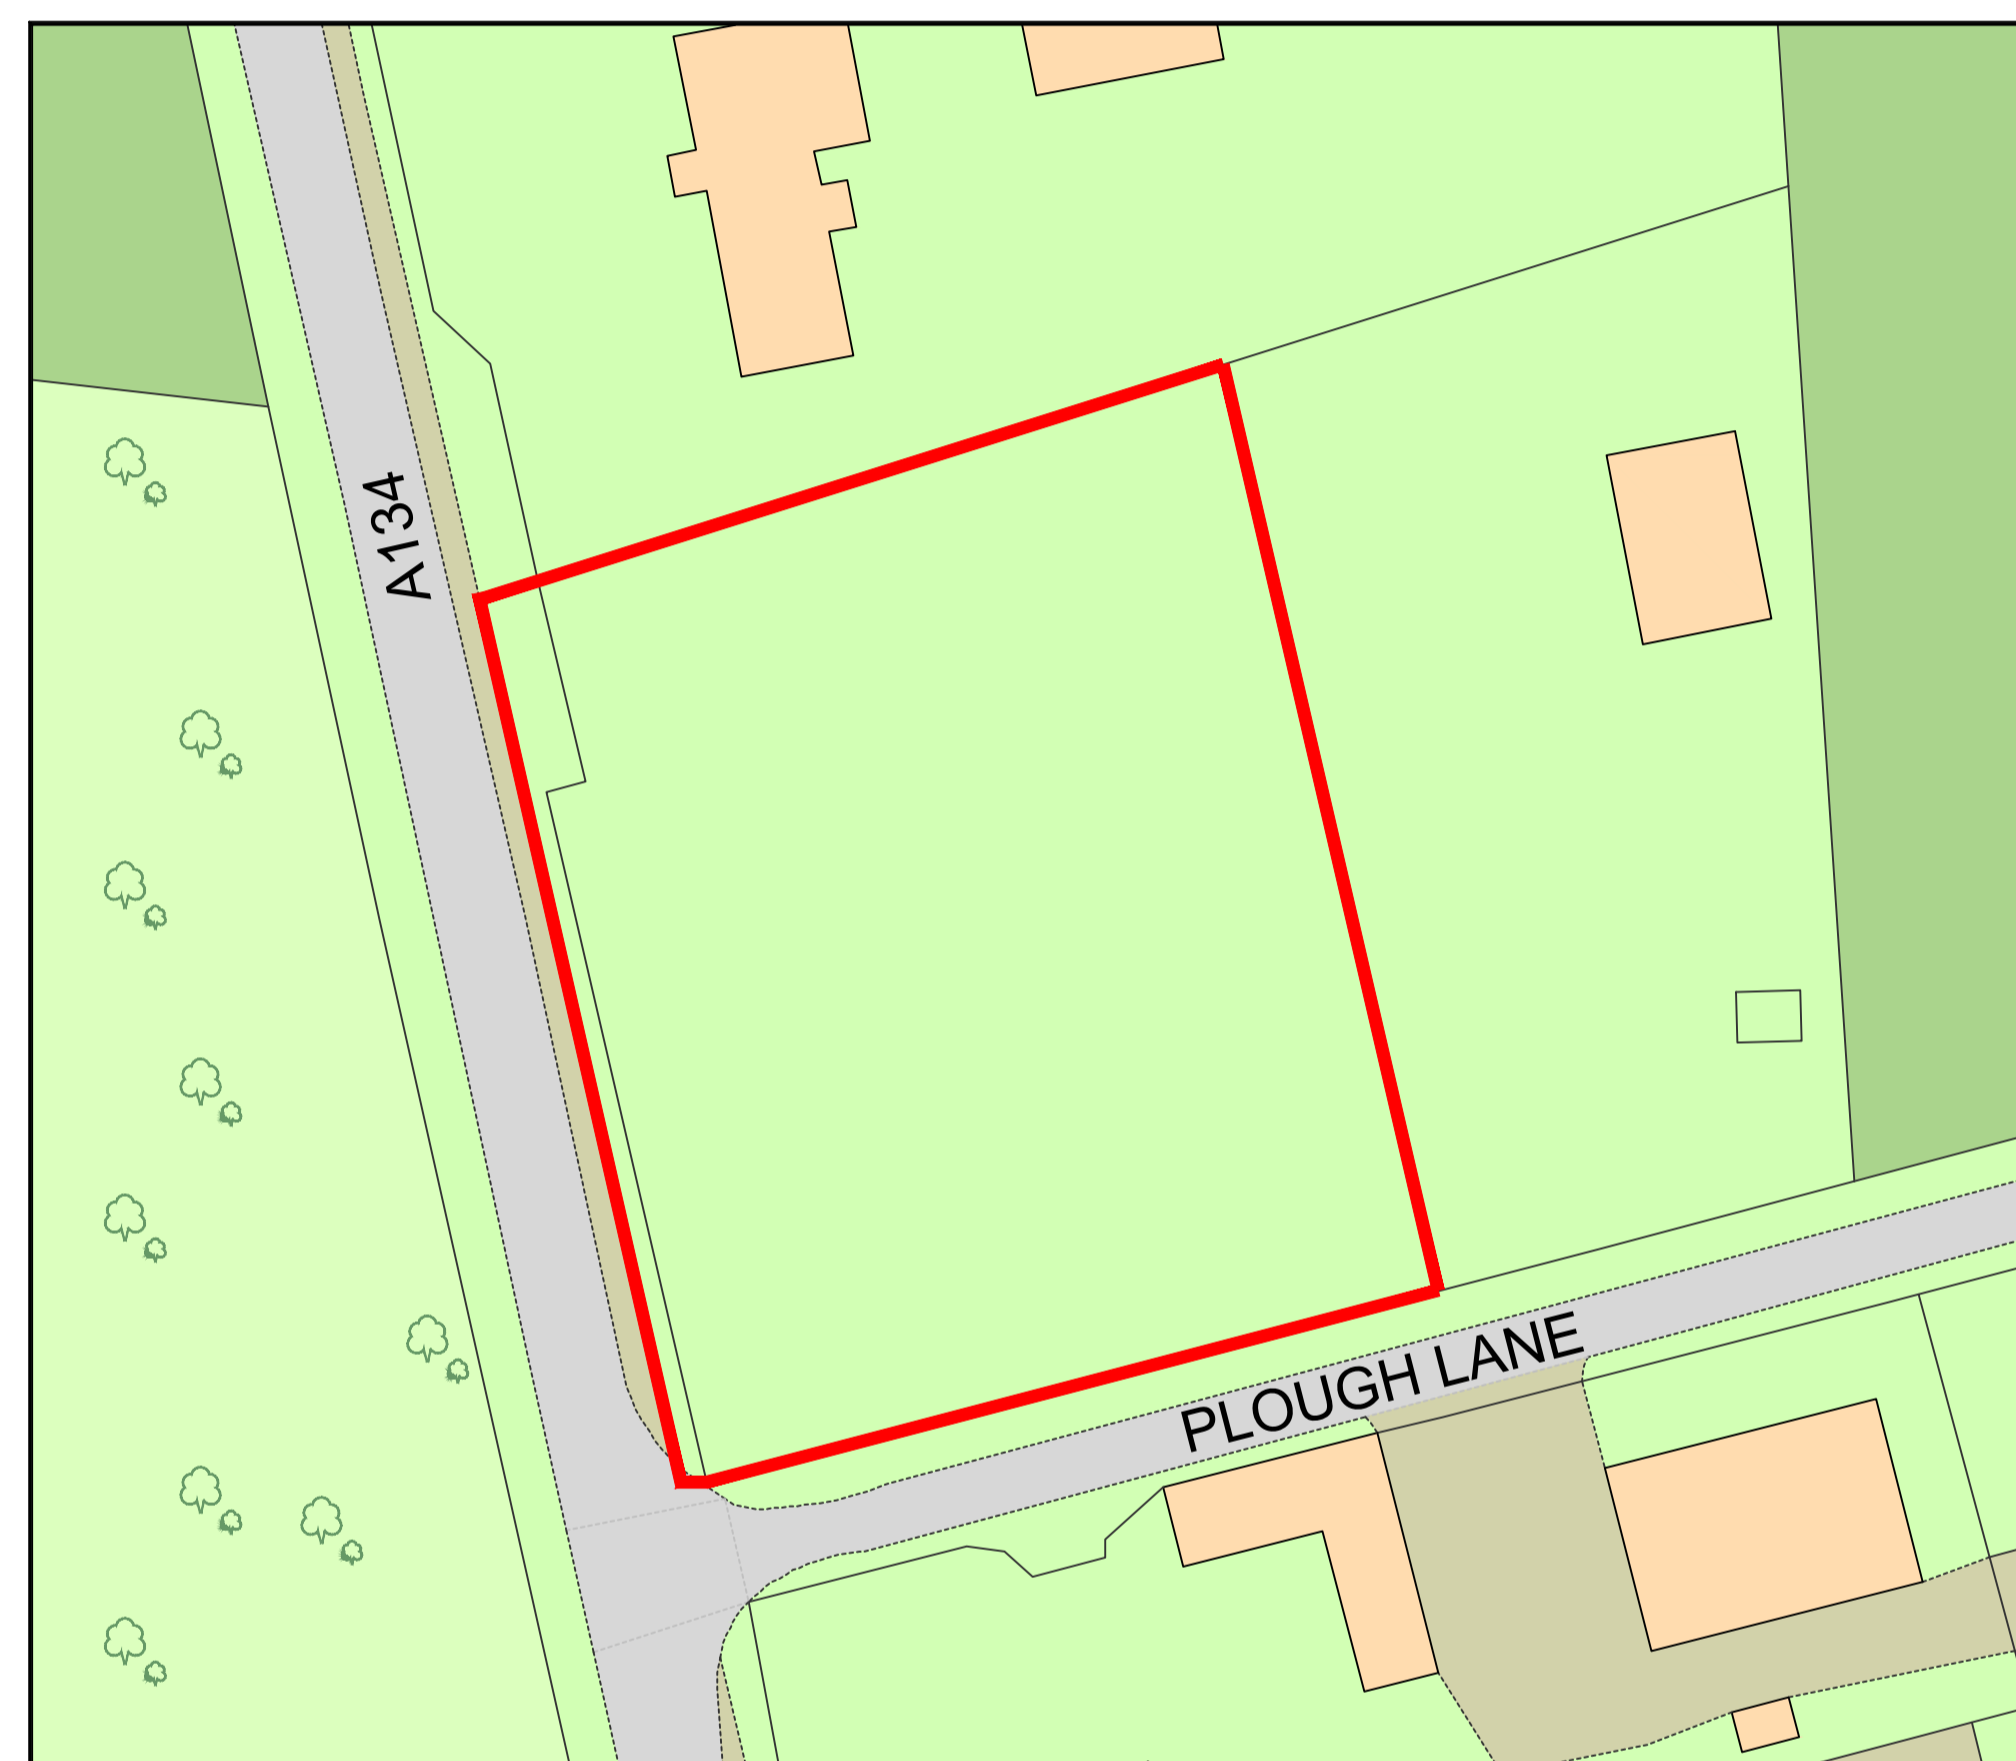



Existing Site Plan
Scale 1:500

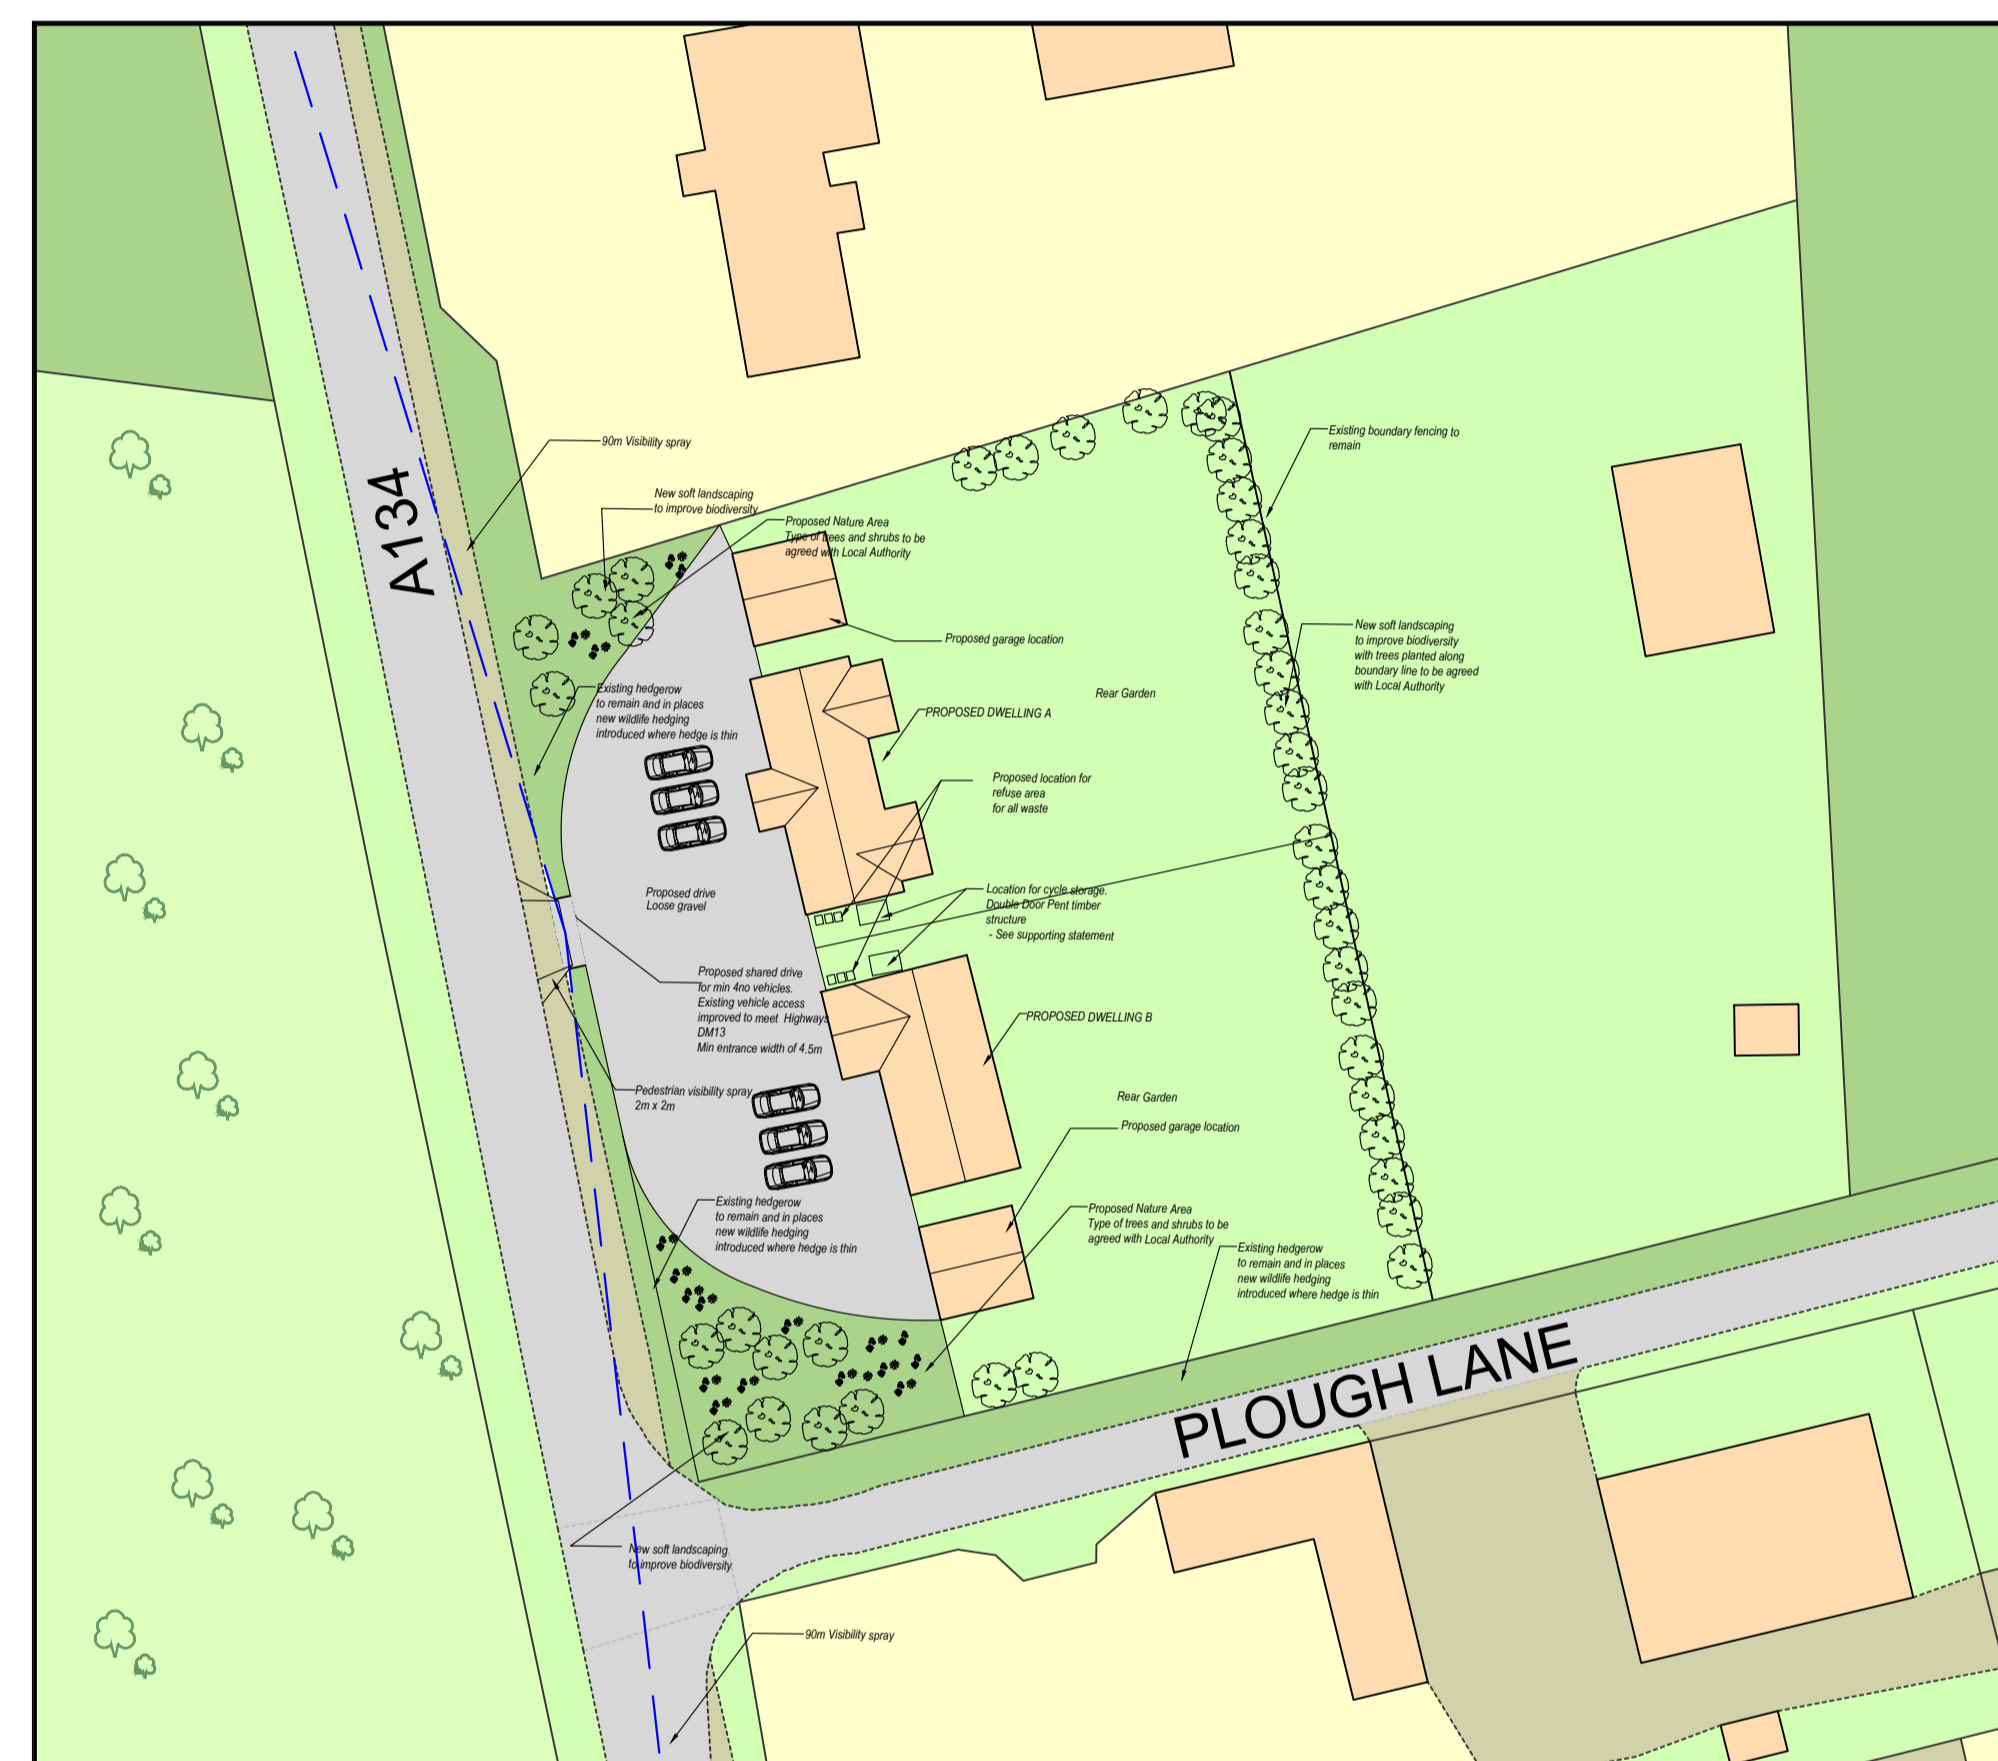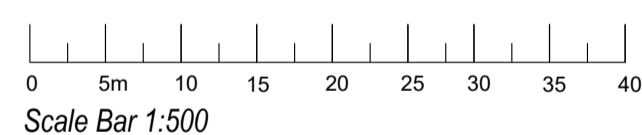


Proposed Site Plan
Scale 1:500

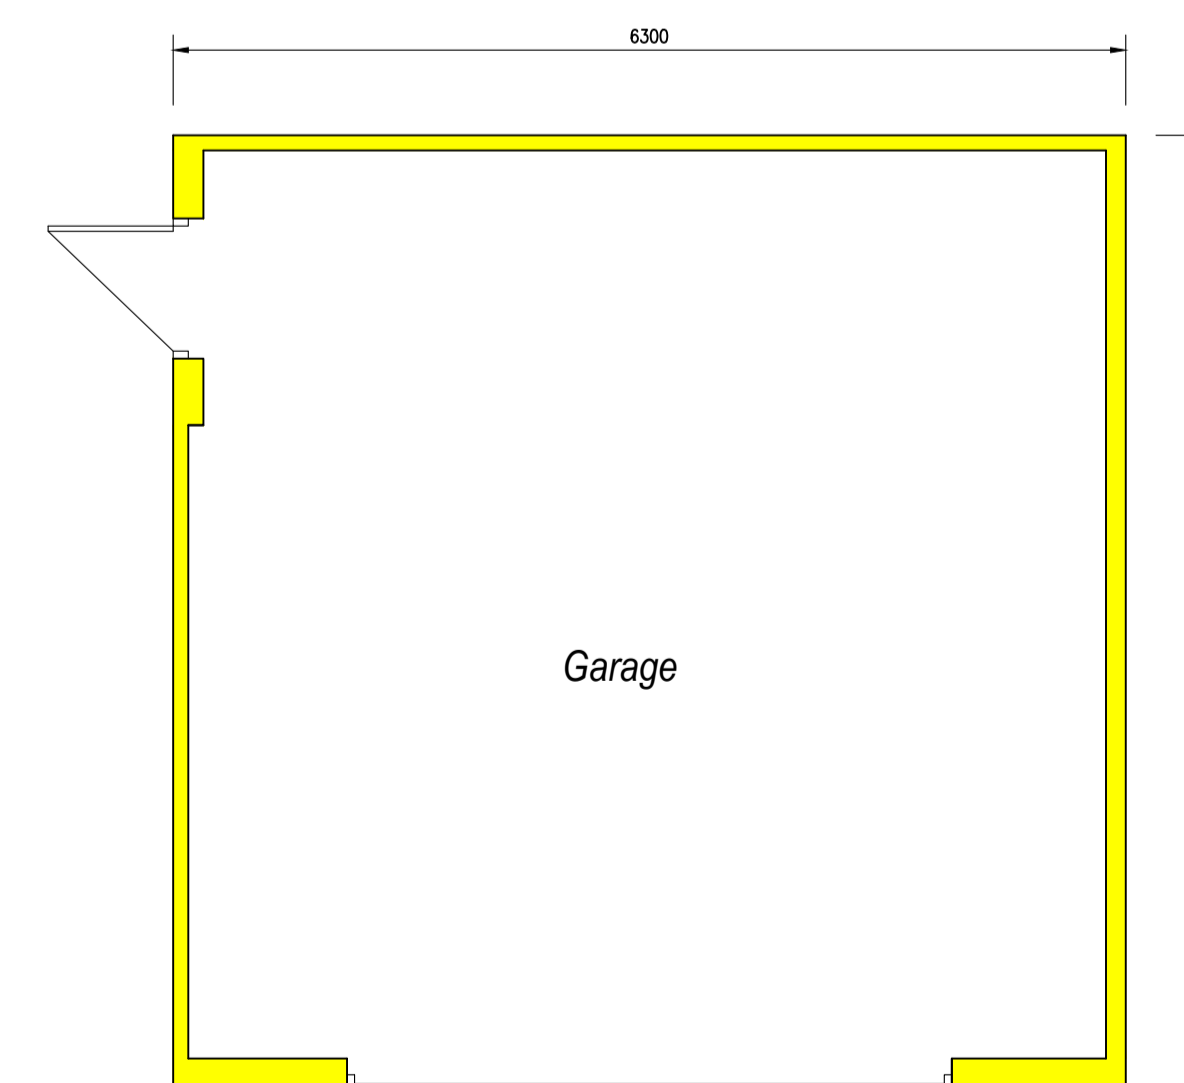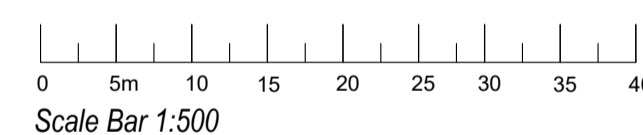

Proposed Garage Floor Plan
Scale 1:50

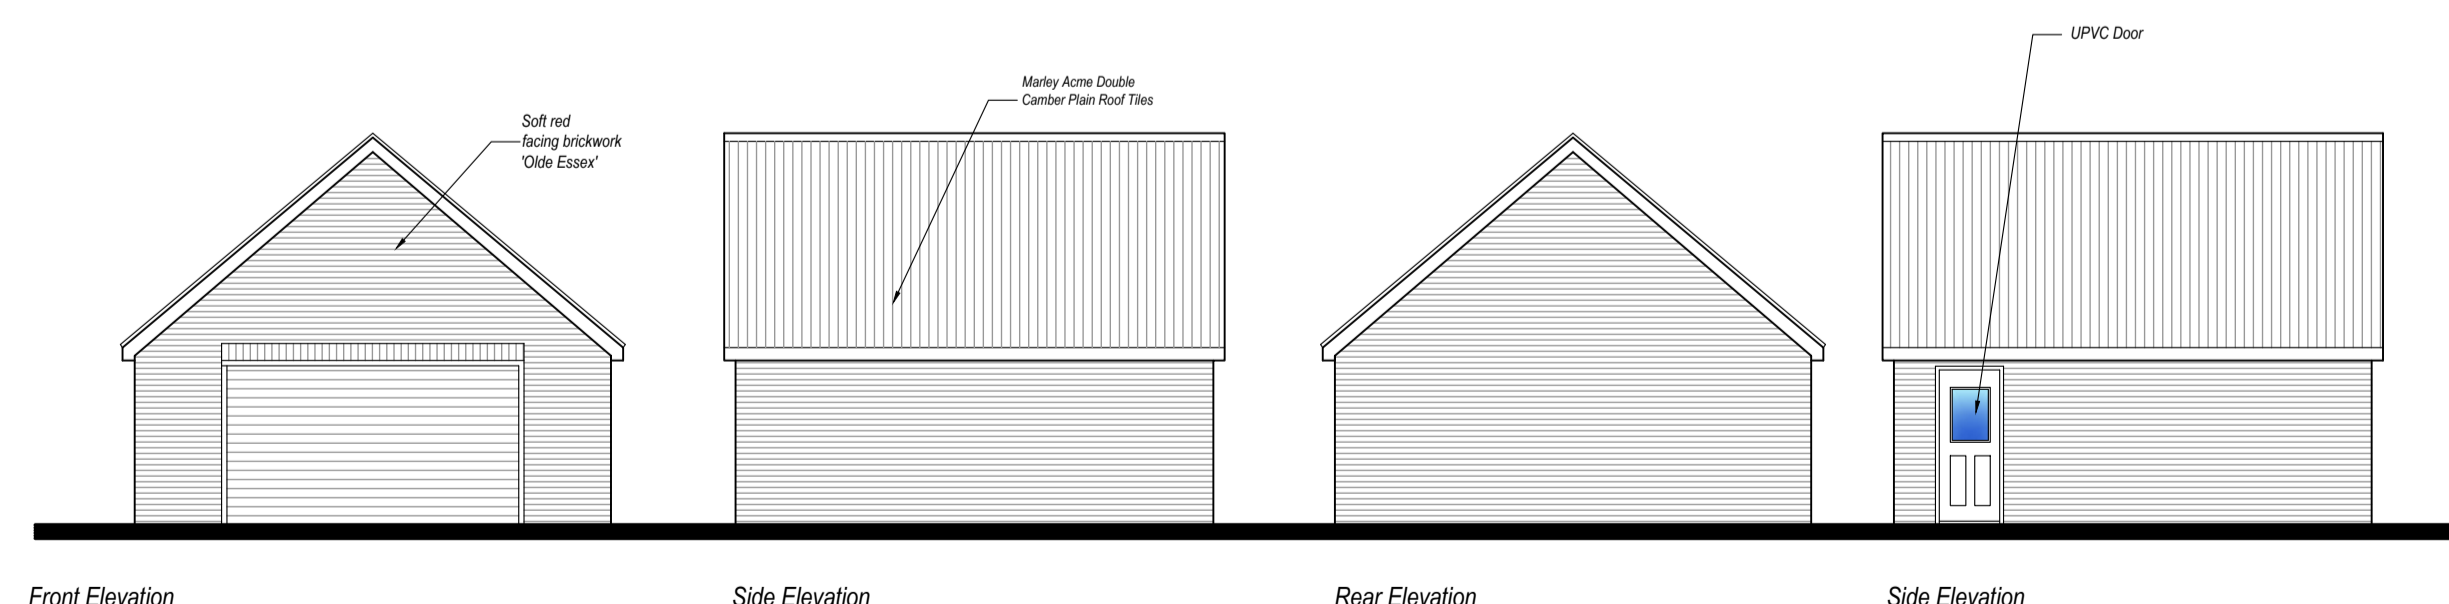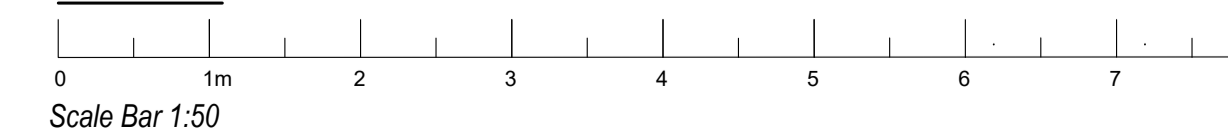

Proposed Detached Garage Elevations
Scale 1:100

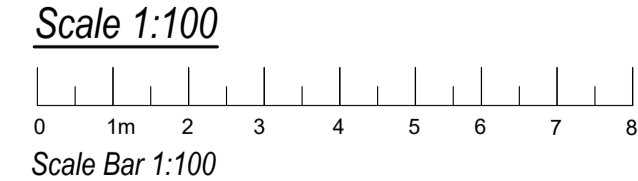

REV B - Double garages shown/Dwelling locations revised - 03/10/2023
REV A - Visibility sprays shown - 23/02/2022

Tel: 01473 876012
office@dakingdesigns.co.uk
www.dakingdesigns.co.uk

Project: Proposed Erection 2no Detached Dwellings at Land Adjacent to Plough Lane, Leavenheath, Essex, CO6 4PH		
Drawing Details: Proposed Street Scene, Garage Plans/Elevations & Site Plans		
Date: Jan 2022	Scale/s: See Drawing @ A1	Drawn: SGW
Number: 384-103	Rev: B	