



PROPOSED FIRST FLOOR PLAN 1:50




NORTH ELEVATION 1:100

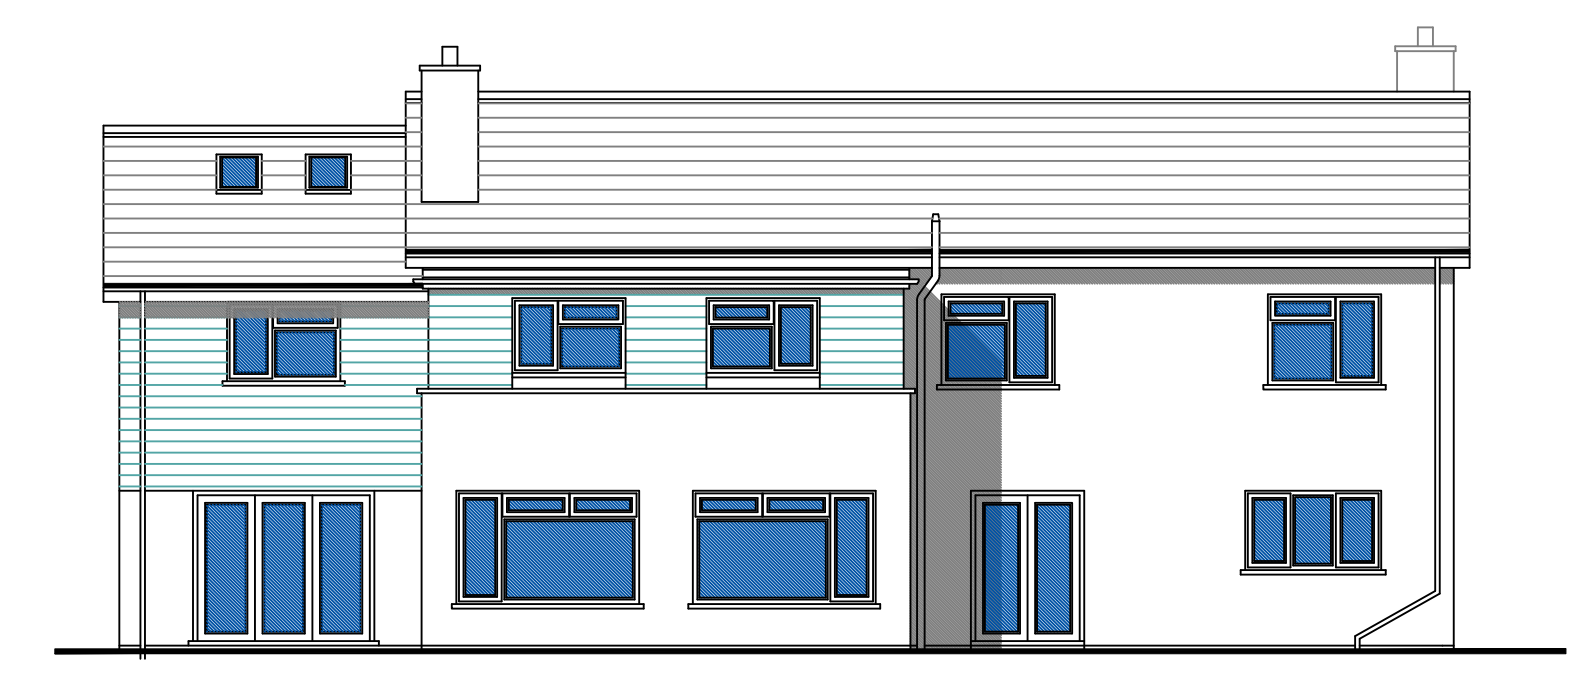

SOUTH ELEVATION 1:100

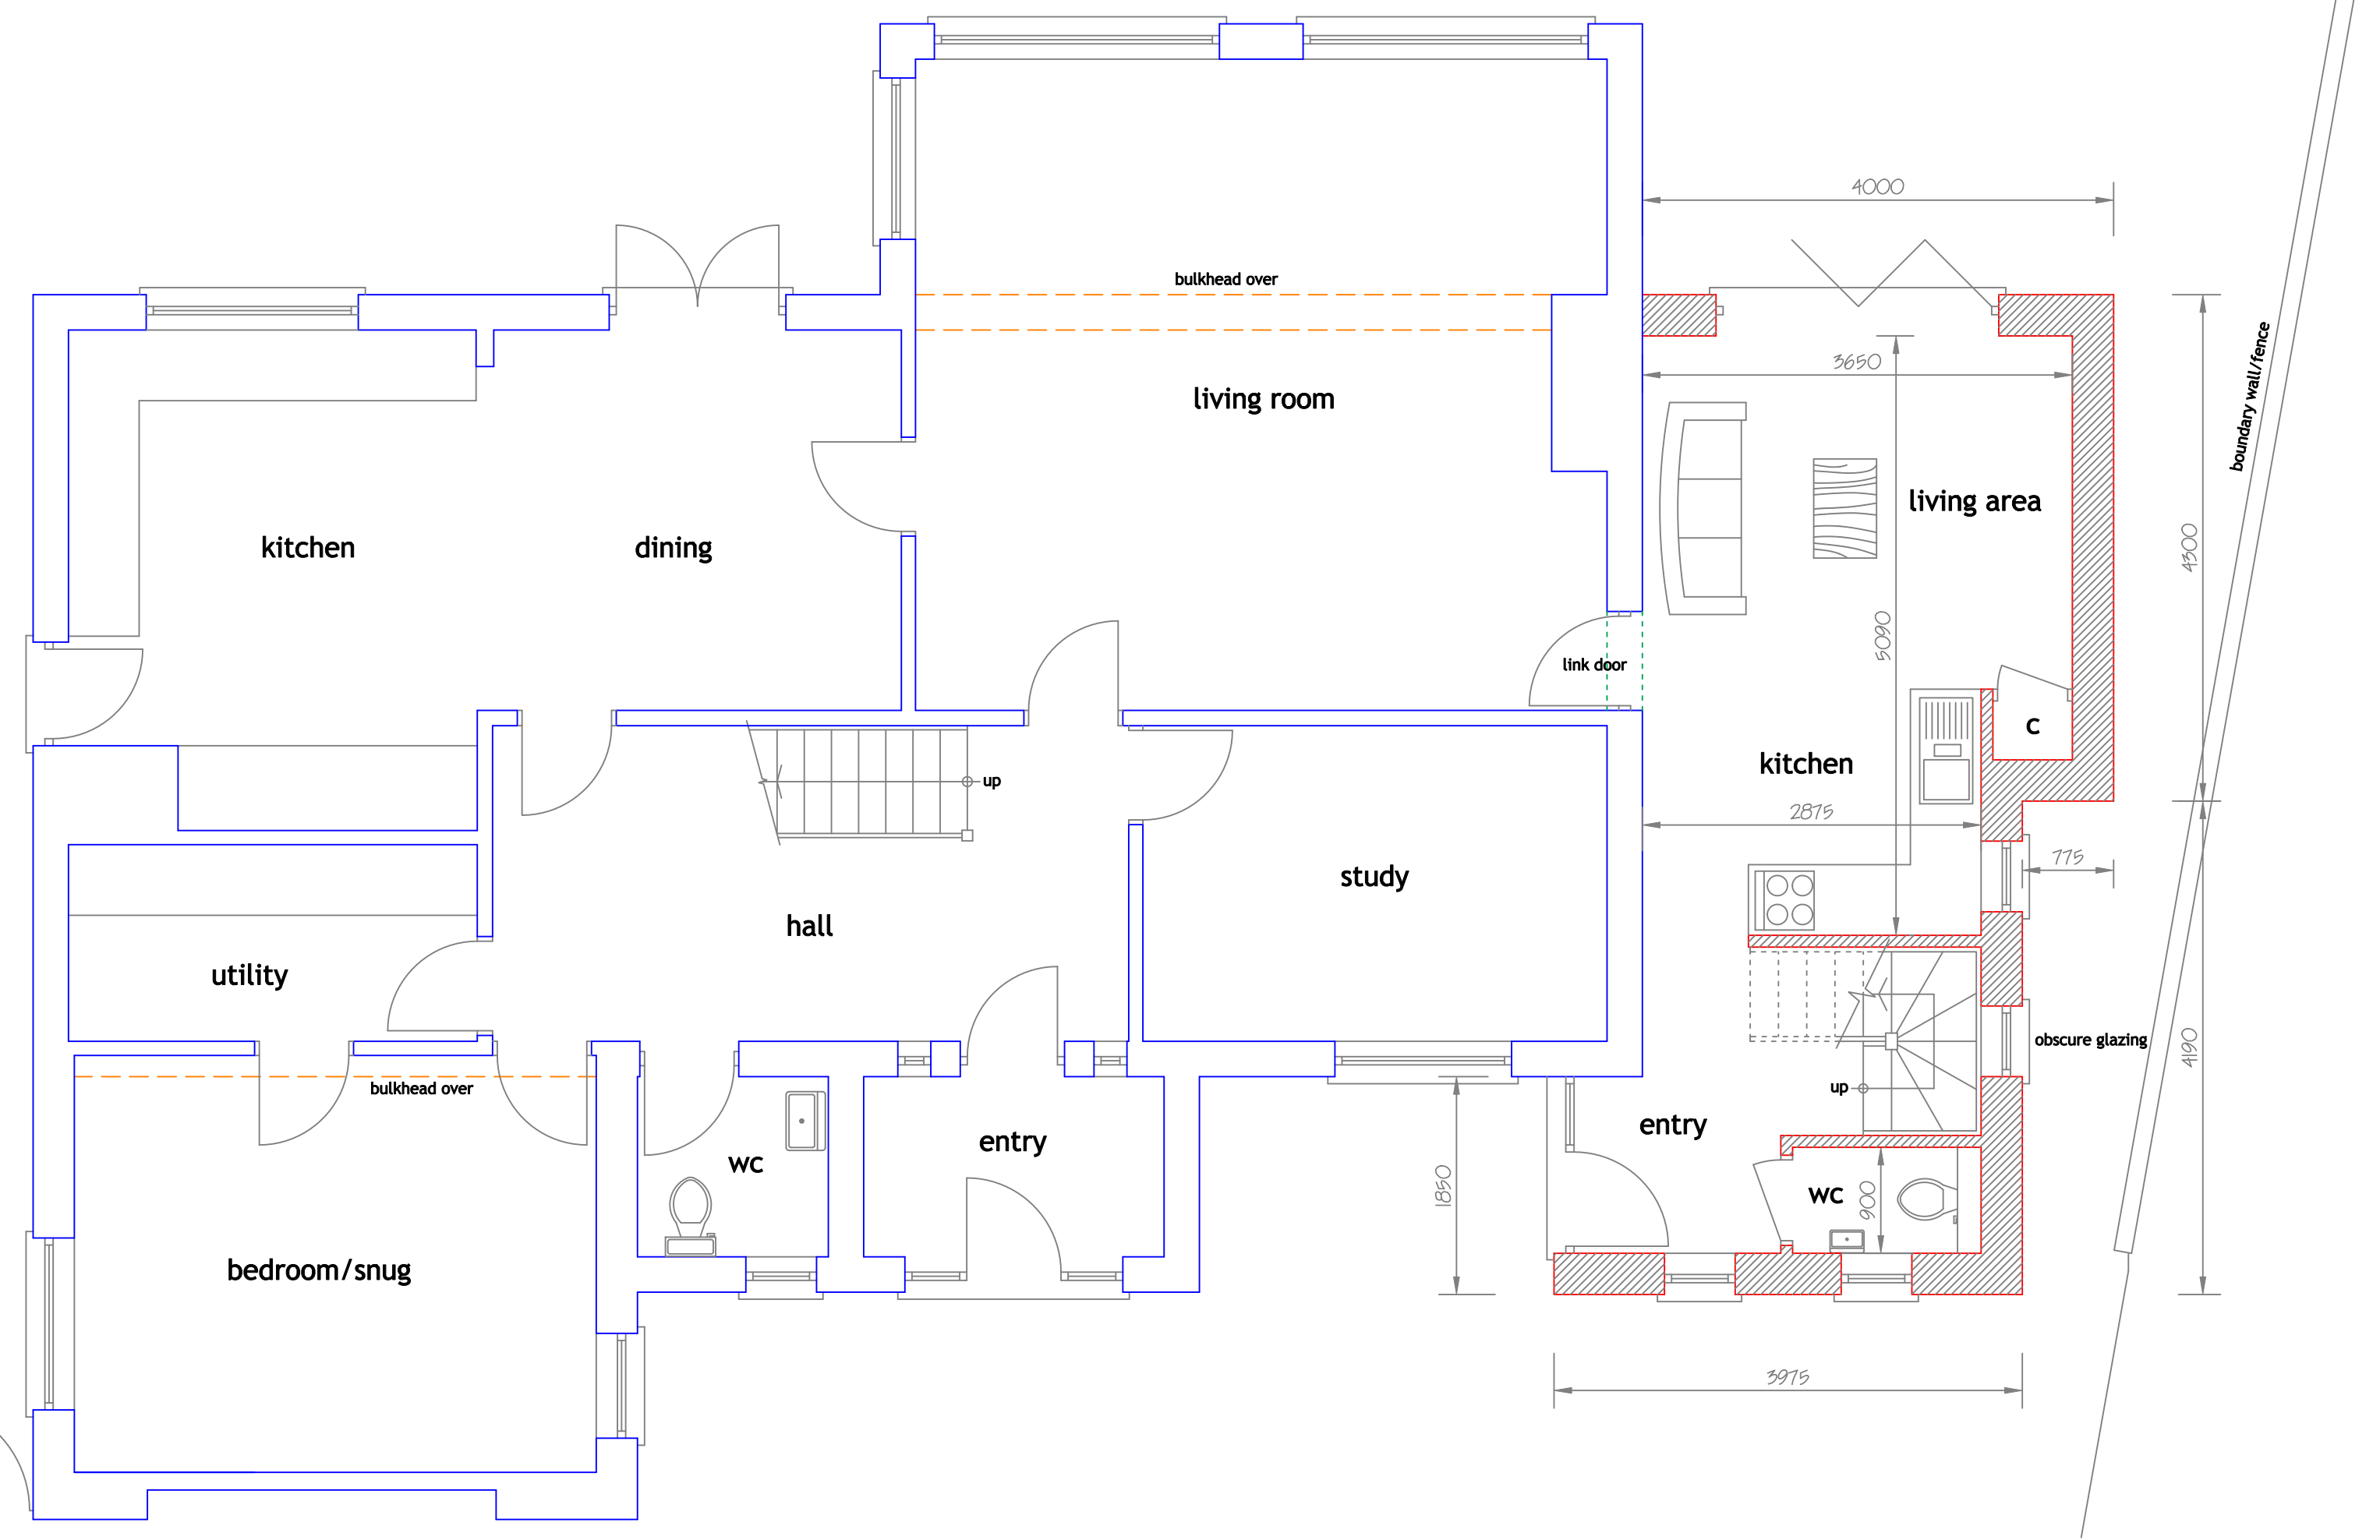

PROPOSED GROUND FLOOR PLAN 1:50

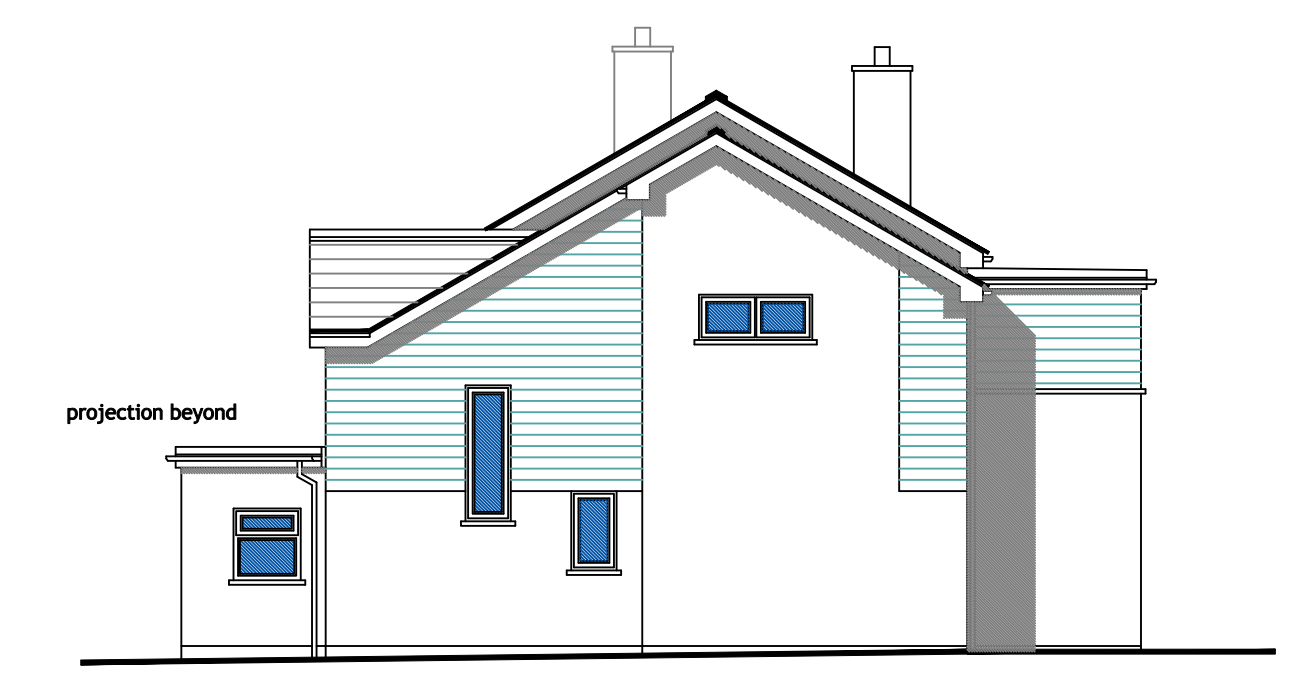

WEST ELEVATION 1:100



EAST ELEVATION 1:100

EAST ELEVATION (BEYOND) 1:100

NOTES
This drawing is copyright and may not be altered, traced, copied, photographed or used for any purposes other than for which it is issued without written permission from GM Design.

THIS DRAWING IS NOT TO BE USED FOR CONSTRUCTION PURPOSES

REVISIONS
A 20.10.23 EXTENSION ROOF LOWERED

JOB
2 STOREY SIDE EXTENSION TO ACCOMMODATE ANNEX

44 CHATSWORTH WAY
CARLYON BAY
ST AUSTELL
PL25 3SN

FOR MR & MRS LUMB
DRAWING
FLOOR PLANS & ELEVATIONS
AS PROPOSED

GM Design
ARCHITECTURAL SERVICES
11 PONDHU ROAD, ST AUSTELL, CORNWALL. PL25 SDL.
TEL: 01726 69489 MOB: 07779 863905

scale 1:50, 1:100 @ A1
date SEPTEMBER 2023
drawn by GM.
drawing number 2320 / PL 02 A