



EXISTING FIRST FLOOR PLAN 1:50

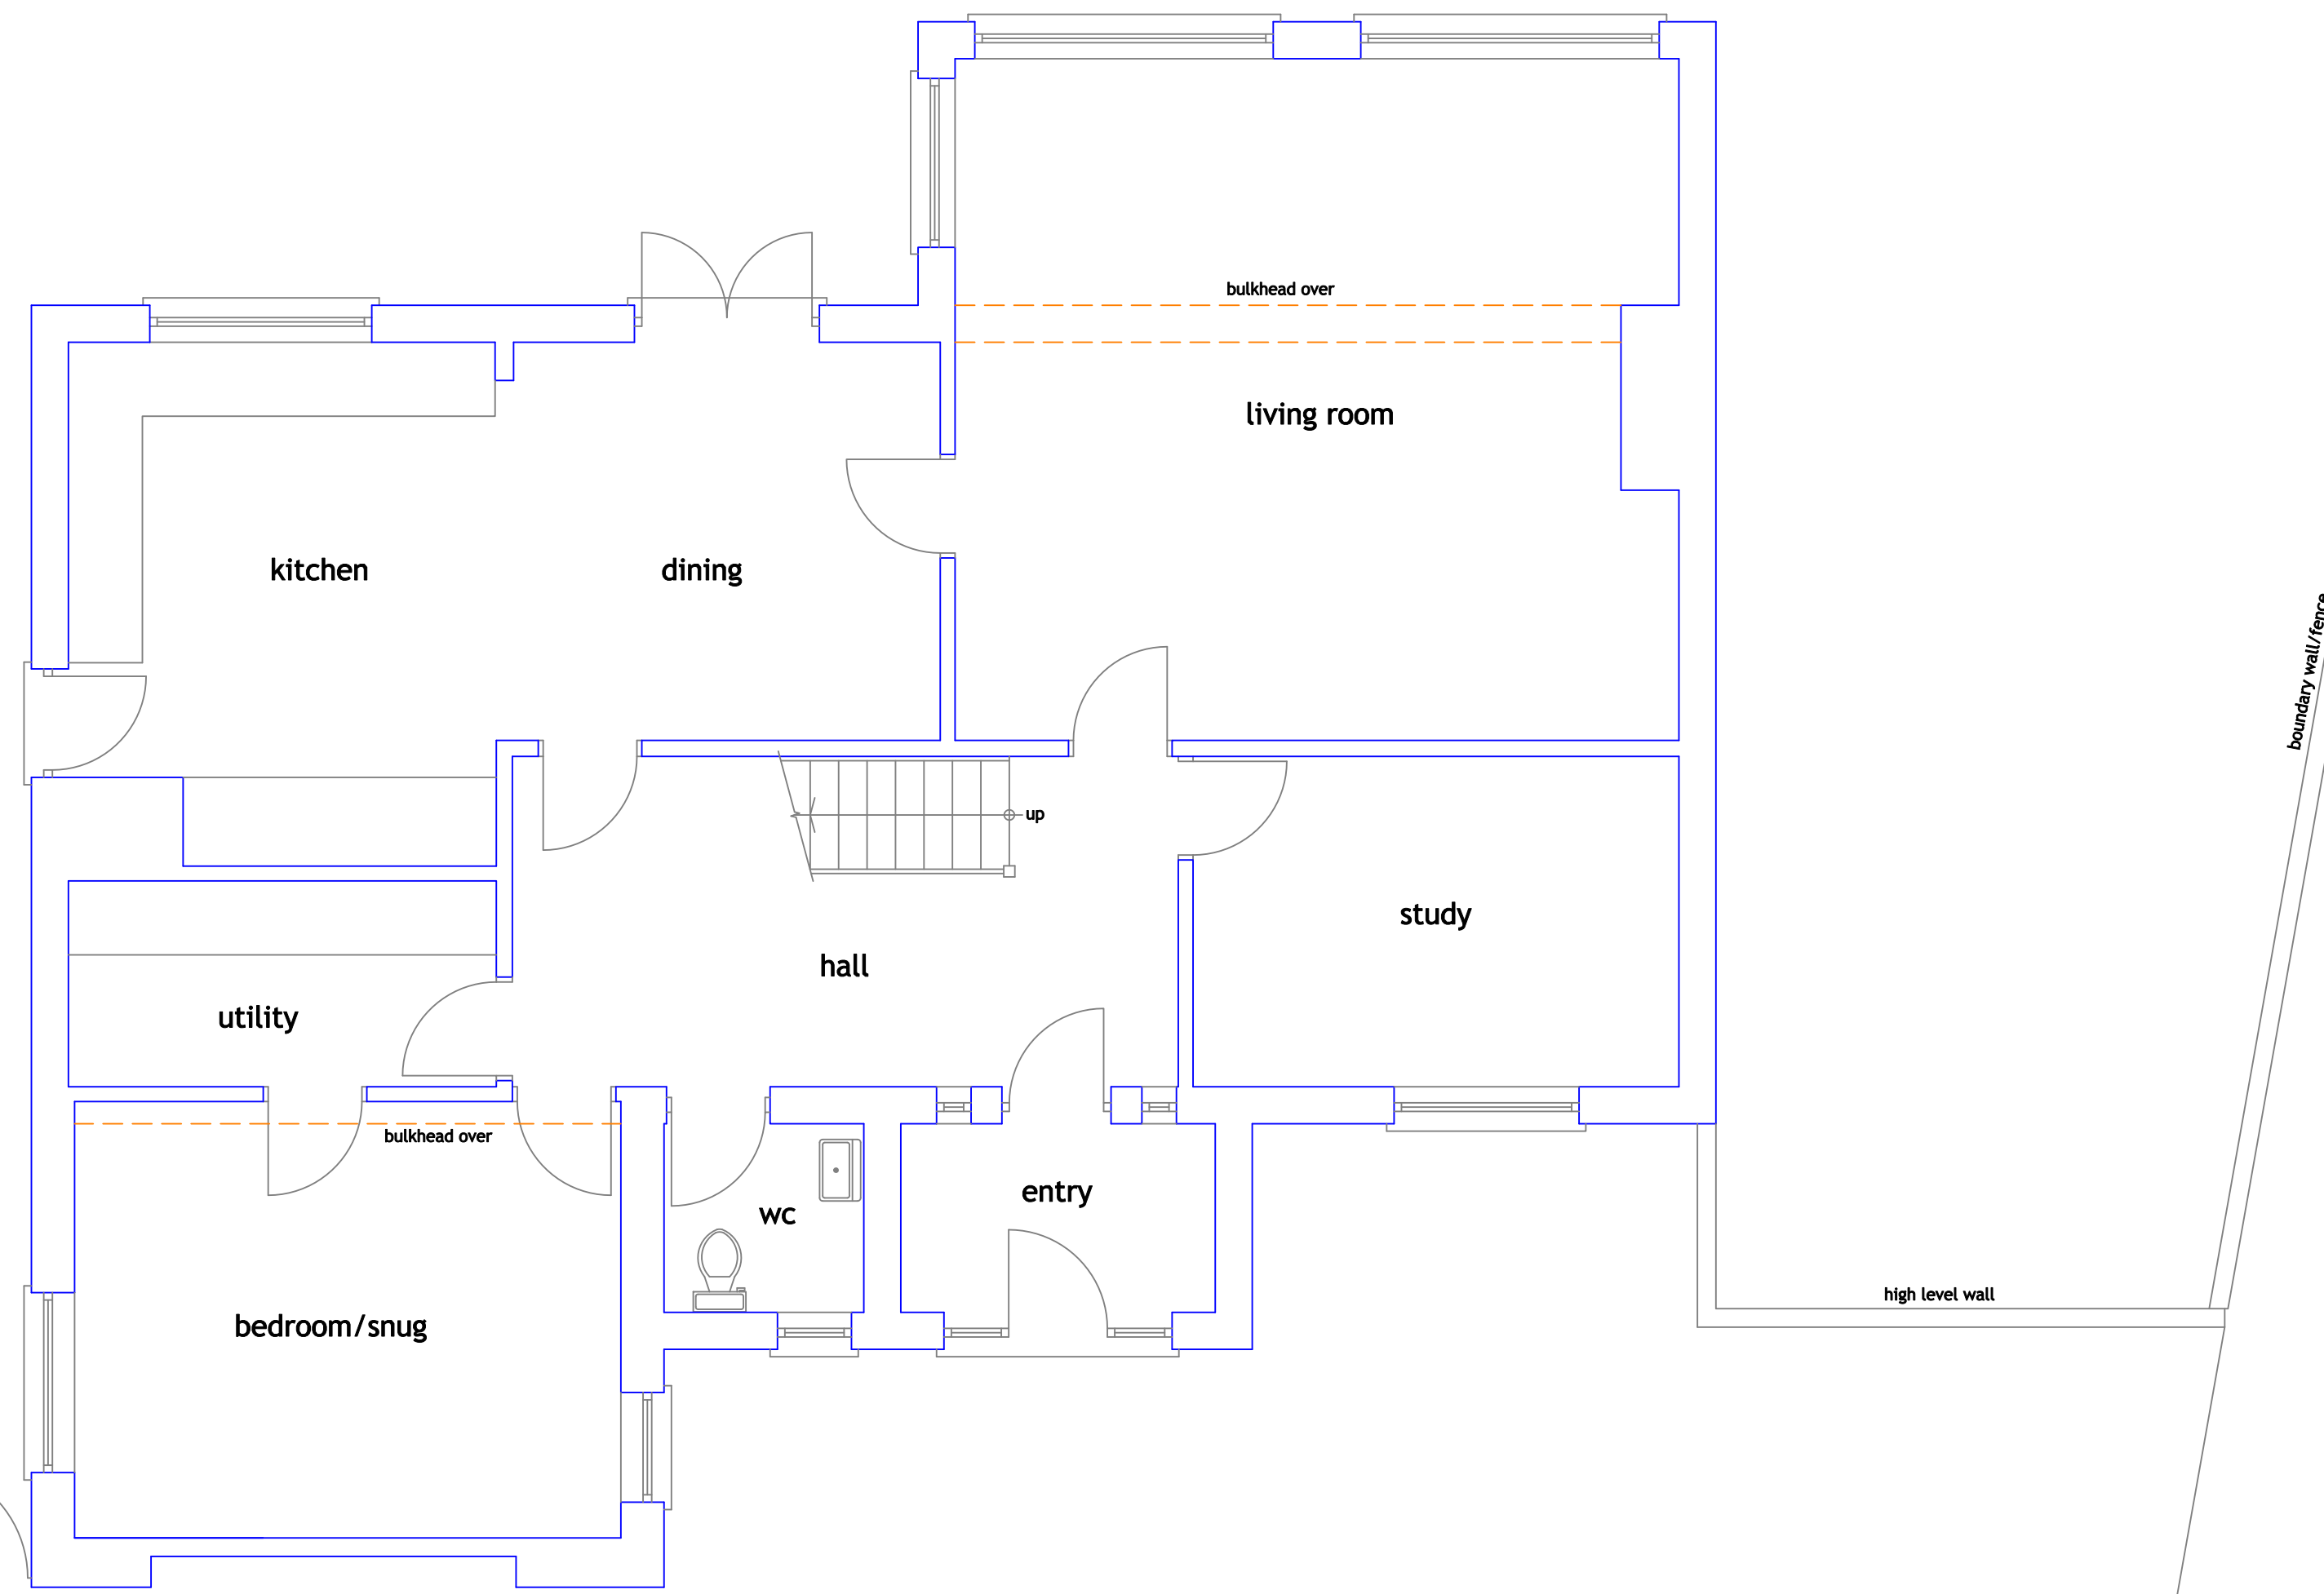


EXISTING GROUND FLOOR PLAN 1:50




NORTH ELEVATION 1:100

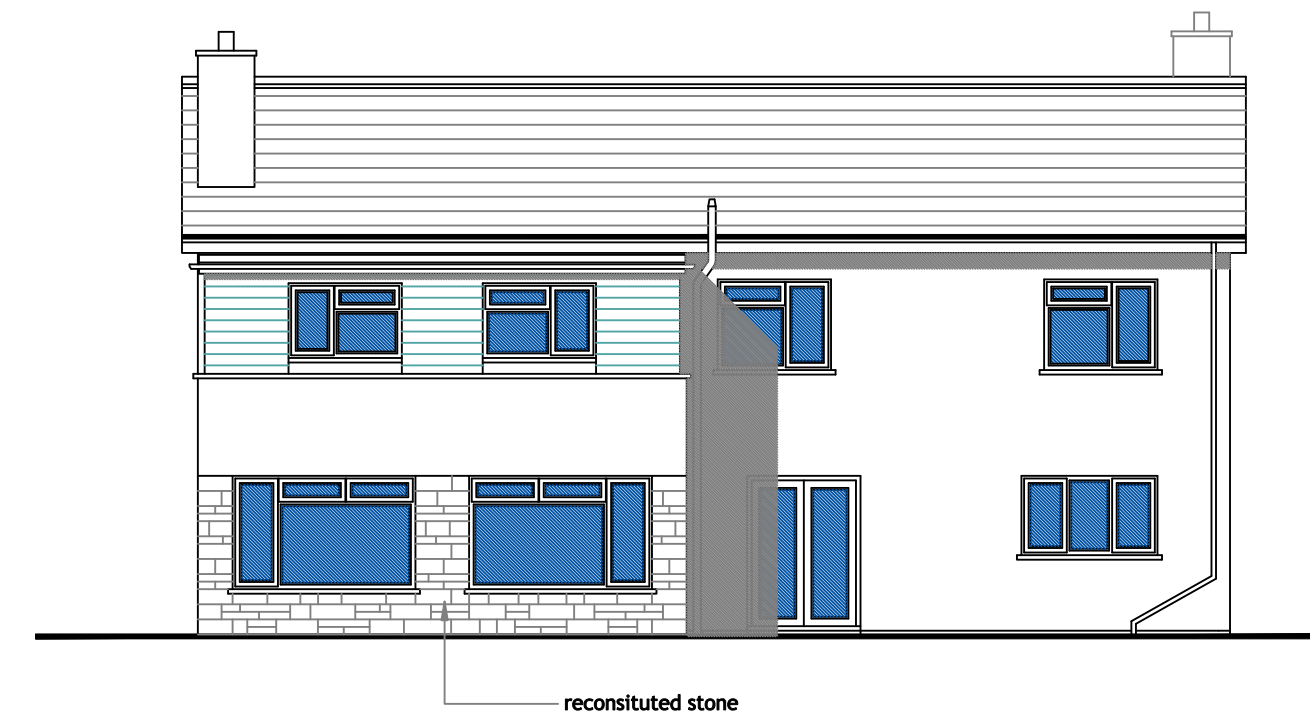

SOUTH ELEVATION 1:100

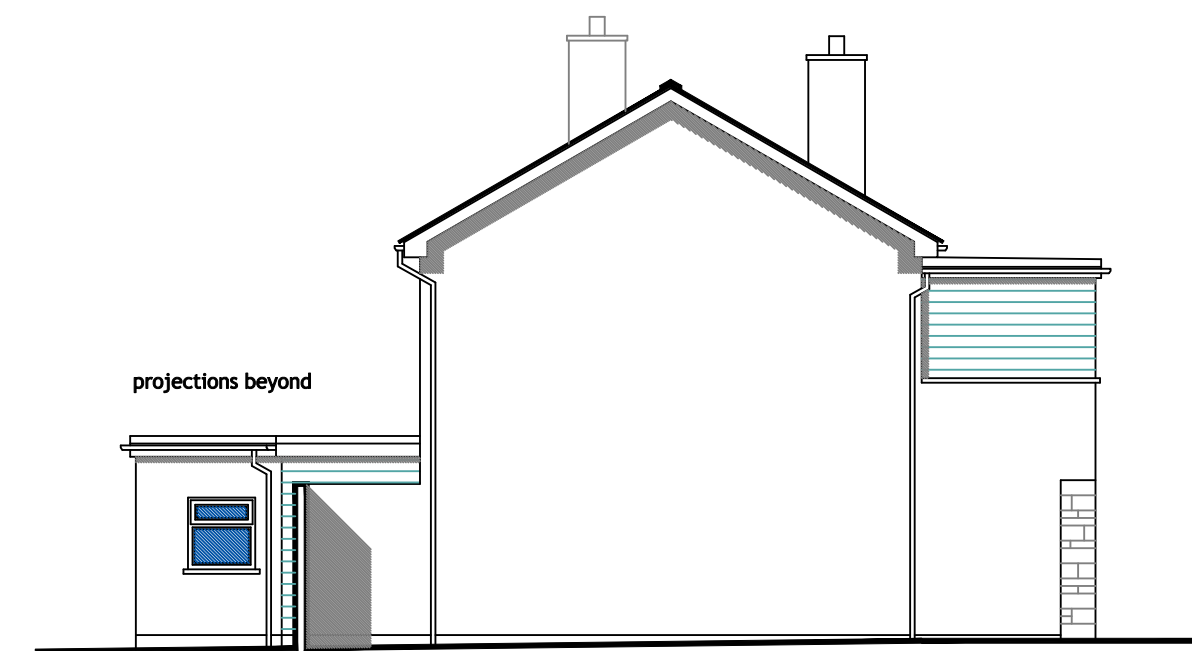

WEST ELEVATION 1:100

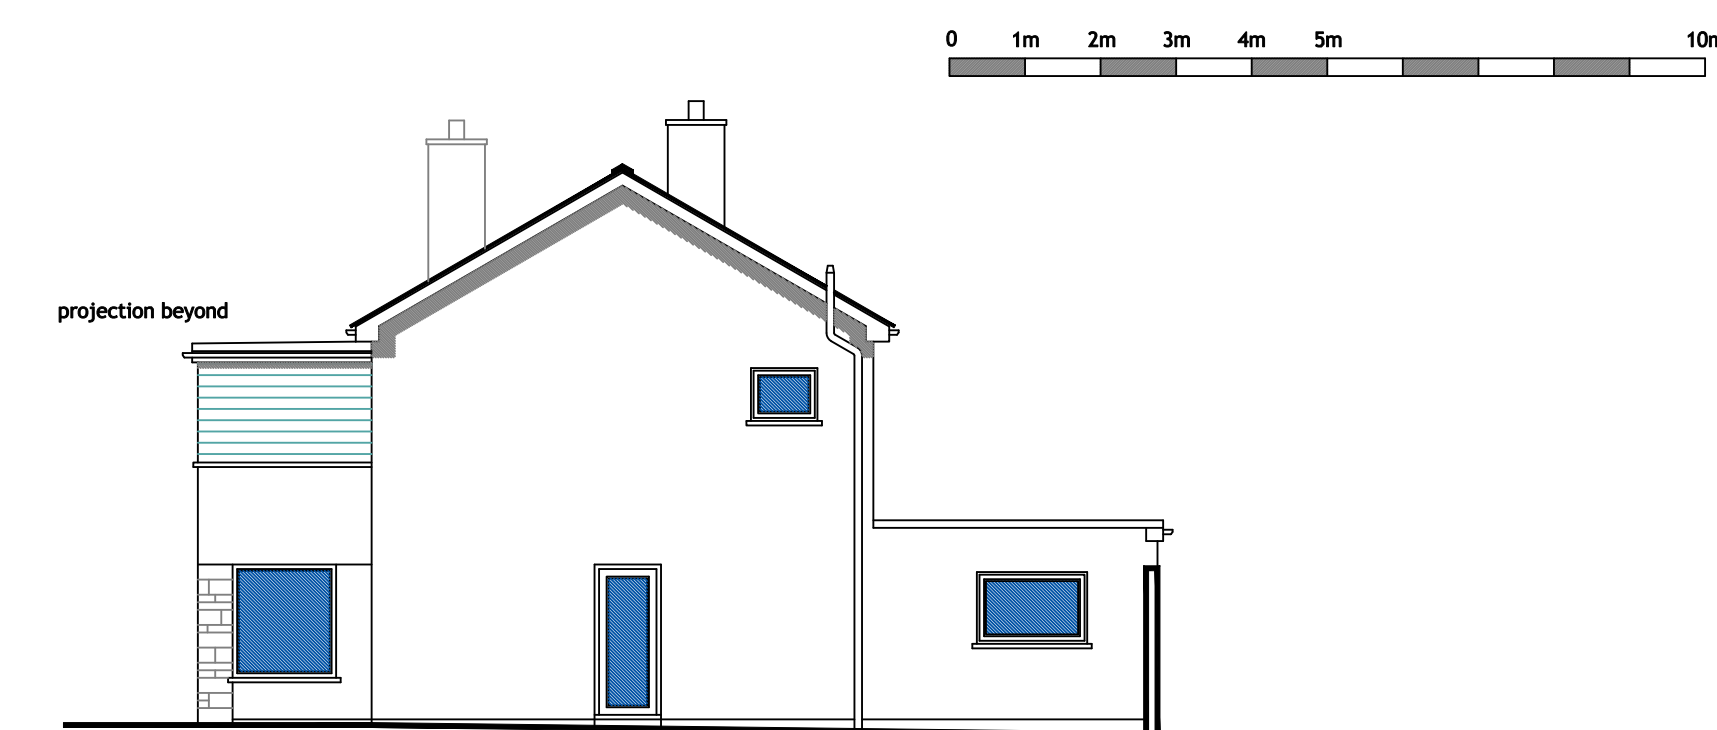

EAST ELEVATION 1:100

NOTES

This drawing is copyright and may not be altered, traced, copied, photographed or used for any purposes other than for which it is issued without written permission from GM Design.

THIS DRAWING IS NOT TO BE USED FOR CONSTRUCTION PURPOSES

REVISIONS

JOB

2 STOREY SIDE EXTENSION TO ACCOMMODATE ANNEX

44 CHATSWORTH WAY  
CARLYON BAY  
ST AUSTELL  
PL25 3SN

FOR MR & MRS LUMB

DRAWING

FLOOR PLANS & ELEVATIONS  
AS EXISTING

**GM Design**  
ARCHITECTURAL SERVICES

11 PONDHU ROAD, ST AUSTELL, CORNWALL. PL25 5DL.  
TEL: 01726 69489 MOB: 07779 863905

scale 1:50, 1:100 @ A1

date AUGUST 2023

drawn by GM.

drawing number 2320 / PL 01