



## Ground Floor Plan [SCALE 1:50]



## **Measured Survey**

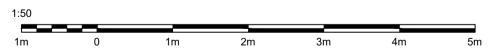

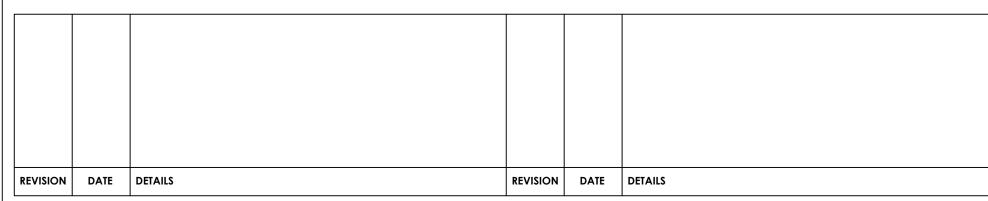

Extension and alterati Uphill, WSM, BS23 4UT	ons to no.23 Ellesmere	Road,
DRAWING TITLE Measured Surve	y 'As Existing'	
SCALE @ A1	DATE	DRAWN
As Shown	September 23	RT
DRAWING NUMBER		REVISION
23-086-10	)1	



