

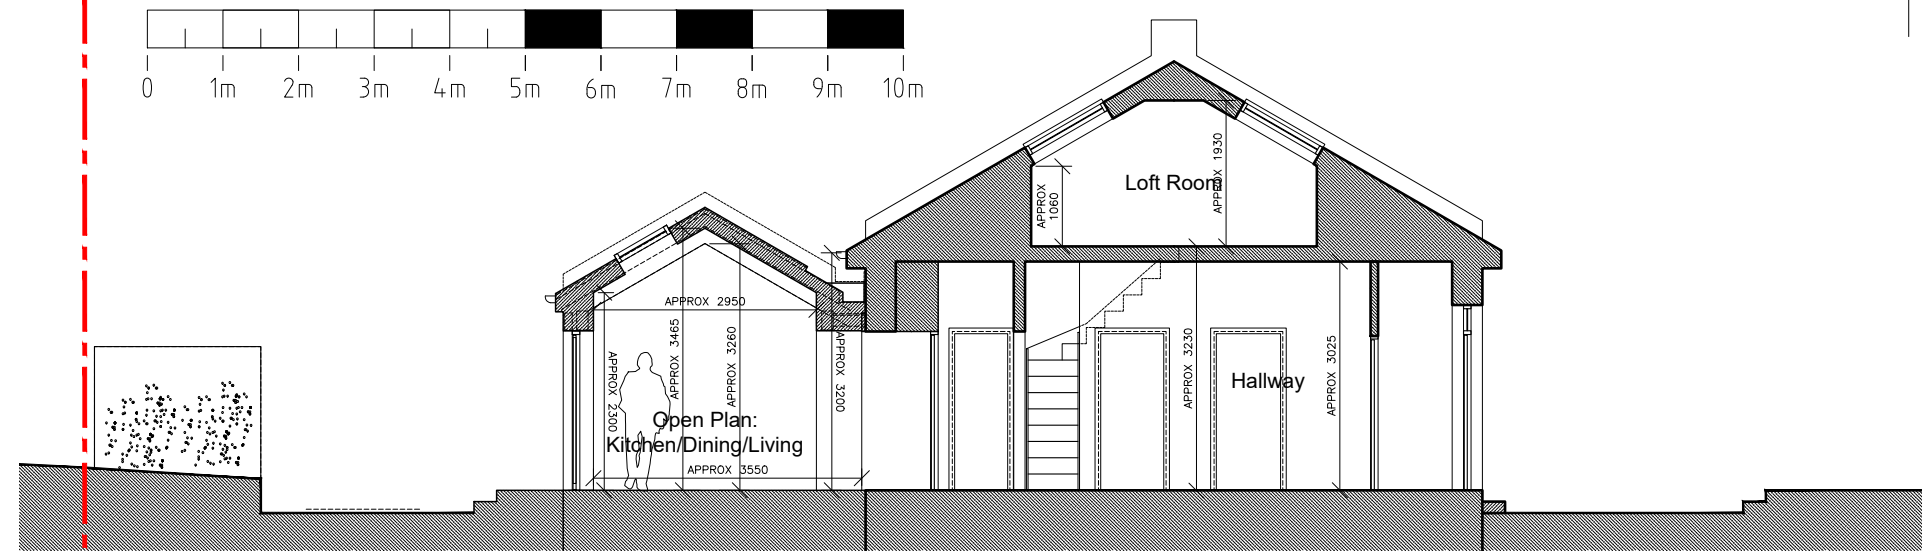



SITE/ ROOF PLAN AS PROPOSED 1:200

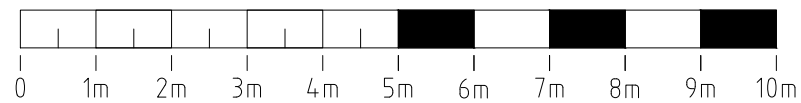

CROSS-SECTION AA AS PROPOSED 1:100

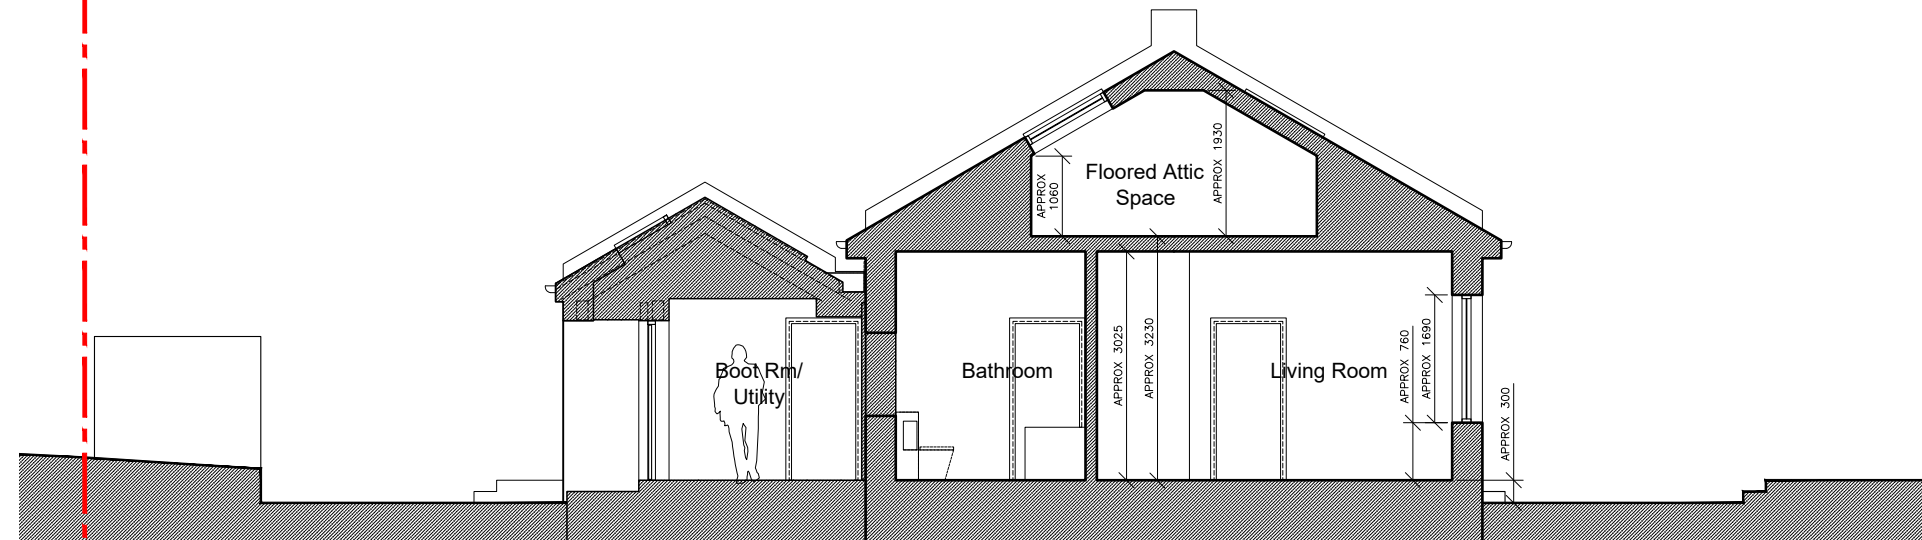

CROSS-SECTION BB AS PROPOSED 1:100

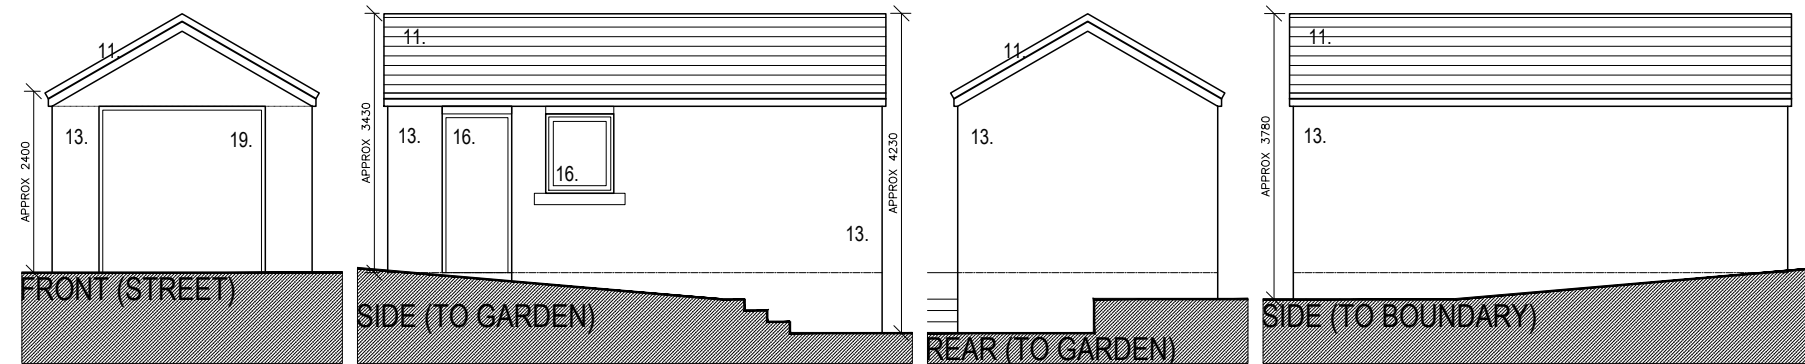

GARAGE ELEVATIONS AS PROPOSED 1:100

PROJECT: PROPOSED ALTERATIONS & EXTENSION TO: 110 MAXWELL AVE, WESTERTON EAST DUNBARTONSHIRE G61 1HU	DRAWING TITLE: SITE/ ROOF PLAN, CROSS-SECTIONS AA & BB GARAGE ELEVATIONS TO ELEVATION TO STREET FRONT; AS PROPOSED	
CLIENT: MR & MRS AHMED	DRAWING No: L005	REVISION: -
PROJECT No: CMA1086	SCALE: AS NOTED @ A3	DATE OF ISSUE: OCT 2023

PLANNING

Rev	Date	Desc.
-	27/10/23	PLANNING ISSUE.

**C MCGUIGAN
ARCHITECTS**

e: clare.mcguigan@hotmail.co.uk m:07761238454