



ATTIC FLOOR PLAN AS EXISTING 1:100

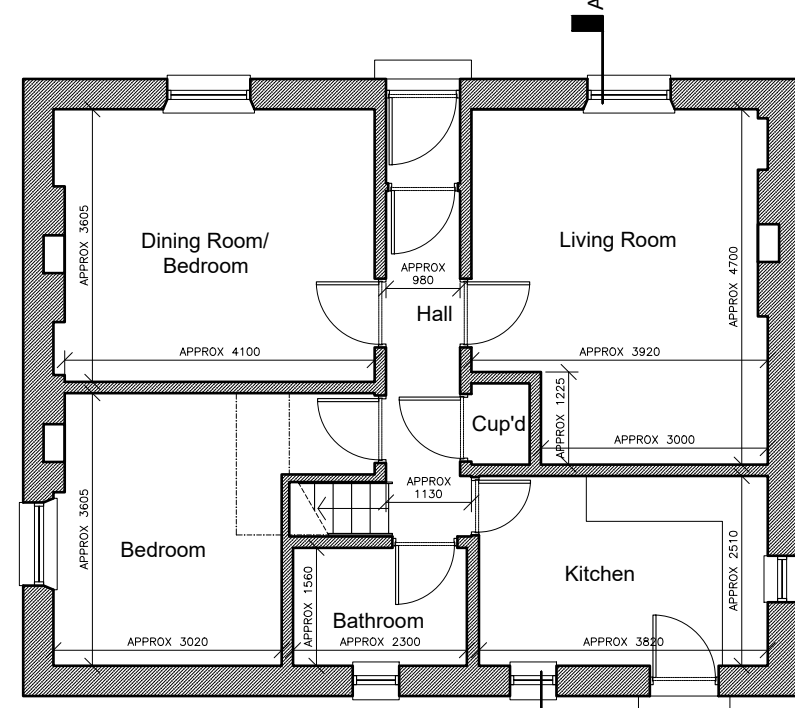


GROUND FLOOR PLAN AS EXISTING 1:100

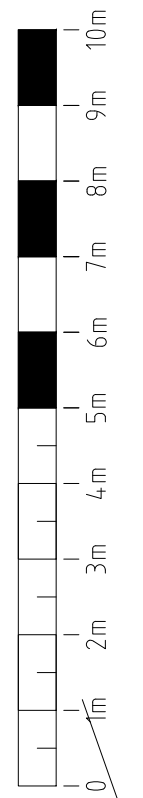

SITE/ ROOF PLAN AS EXISTING 1:200

PROJECT: <b>PROPOSED ALTERATIONS &amp; EXTENSION TO: 110 MAXWELL AVE, WESTERTON EAST DUNBARTONSHIRE G61 1HU</b>		DRAWING TITLE: <b>EXISTING SITE/ ROOF PLAN, GROUND &amp; ATTIC FLOOR PLANS</b>	
CLIENT: <b>MR &amp; MRS AHMED</b>	DRAWING No: <b>L002</b>	REVISION: <b>-</b>	
PROJECT No: <b>CMA1086</b>	SCALE: <b>1:100/ 1:200 AS NOTED @ A3</b>	DATE OF ISSUE: <b>OCT 2023</b>	

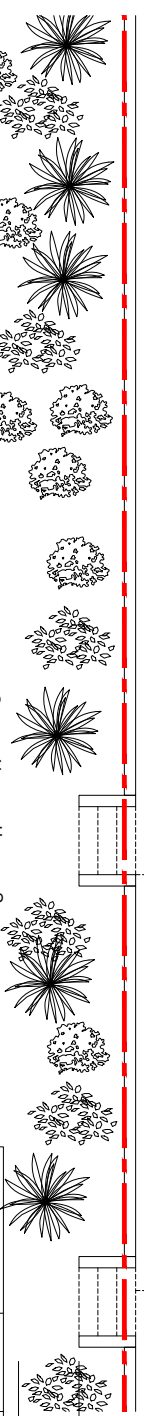

**C. MCQUIGAN ARCHITECTS**

e: clare.mcquigan@hotmail.co.uk m:07761238454

Rev	Date	Desc.
-	27/10/23	PLANNING ISSUE.

PLANNING