


PLANNING
BUILDING WARRANT

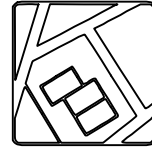

UK
Planning
Maps

01856 898 022
www.UKPlanningMaps.com


Produced on 15 September 2023 from the Ordnance Survey National Geographic Database and incorporating surveyed revision available at this date.

This map shows the area bounded by 254095 670351,254237 670351,254237 670493,254095 670493,254095 670351

Crown copyright and database rights 2023 OS 100054135. Supplied by copla ltd trading as UKPlanningMaps.com a licensed Ordnance Survey partner (OS 100054135).

Data licence expires 15 September 2024. Unique plan reference: v2e//1001397/1349409

LOCATION PLAN 1:1250

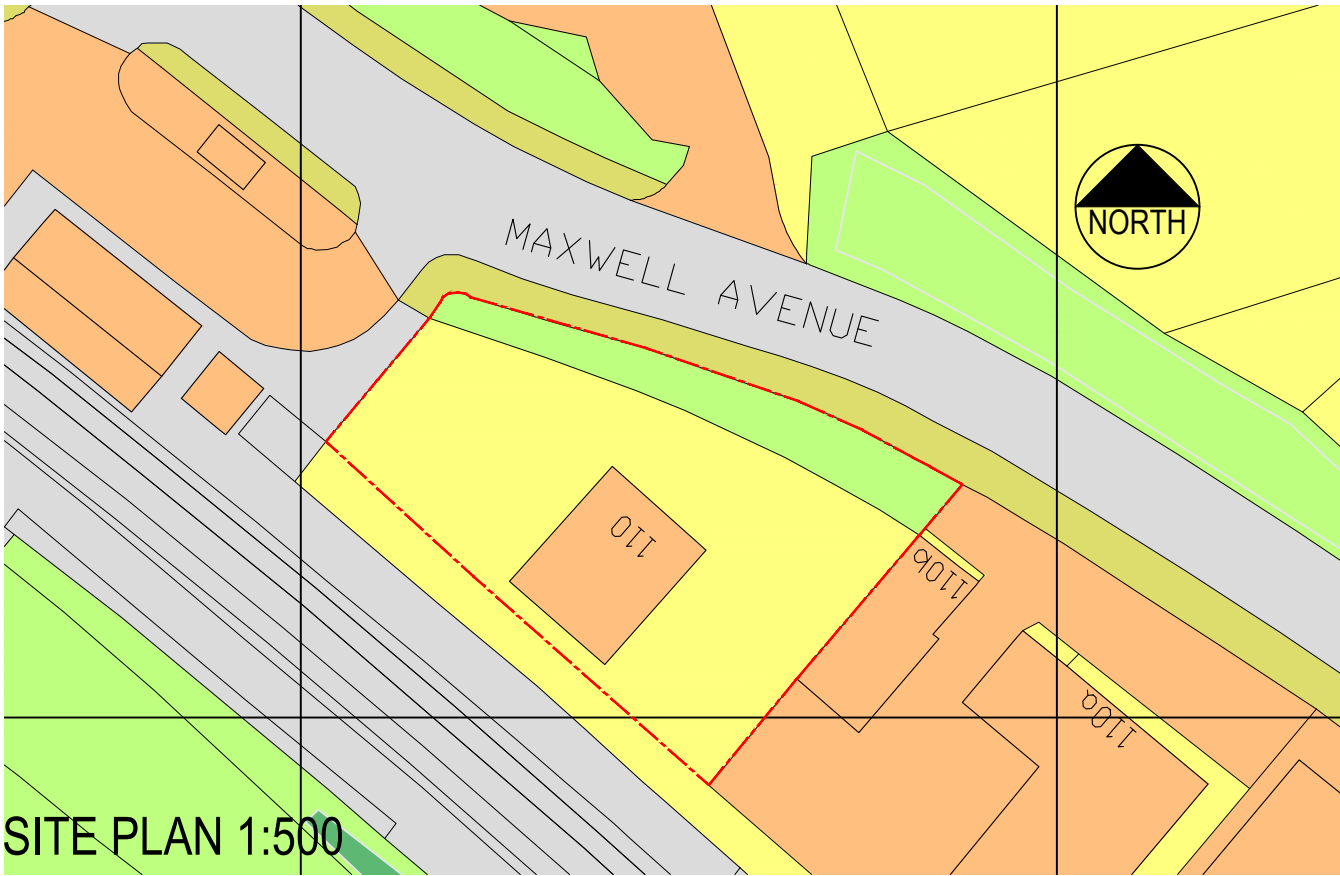

SITE PLAN 1:500

PROJECT: ALTERATIONS & EXTENSION TO: 110 MAXWELL AVE, WESTERTON EAST DUNBARTONSHIRE G61 1HU		DRAWING TITLE: OSMAP EXTRACT: LOCATION & BLOCK PLAN		Rev	Date	Desc.
CLIENT: MR & MRS AHMED		DRAWING No: L001	REVISION:	C MCGUIGAN ARCHITECTS <small>e: clare.mcguigan@hotmail.co.uk m:07761238454</small>		
PROJECT No: CMA1086		SCALE: AS NOTED	DATE OF ISSUE: OCT 2023			