


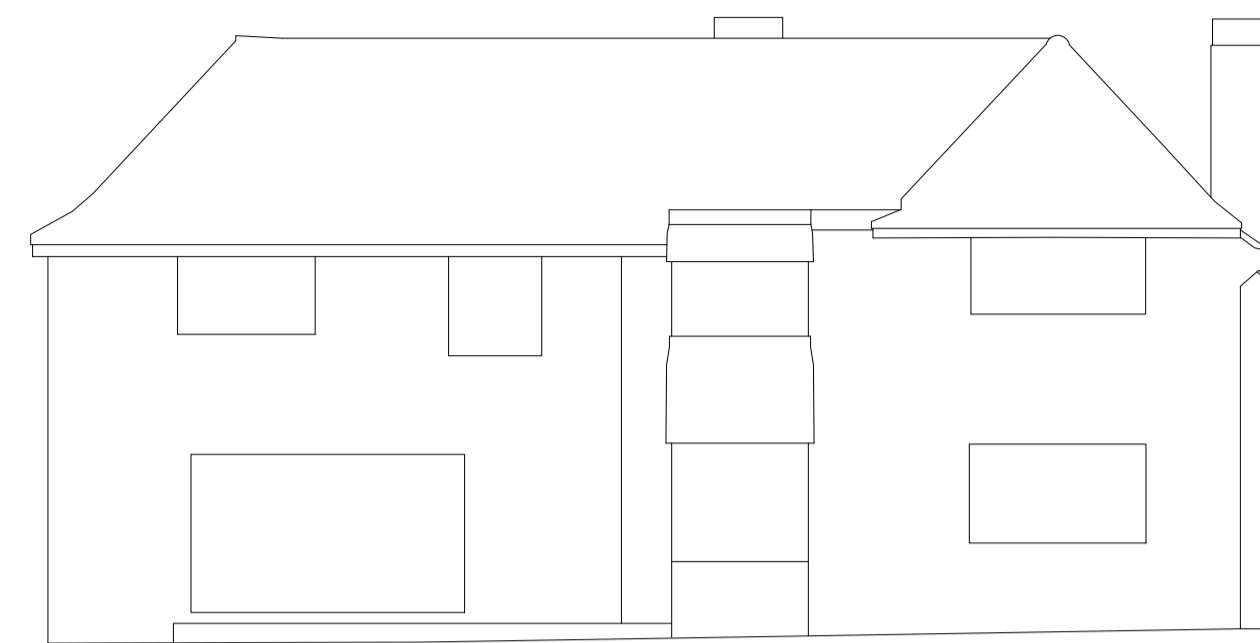


Datum 47.00m ELEVATION A-A




Datum 47.00m ELEVATION B-B




Datum 47.00m ELEVATION C-C

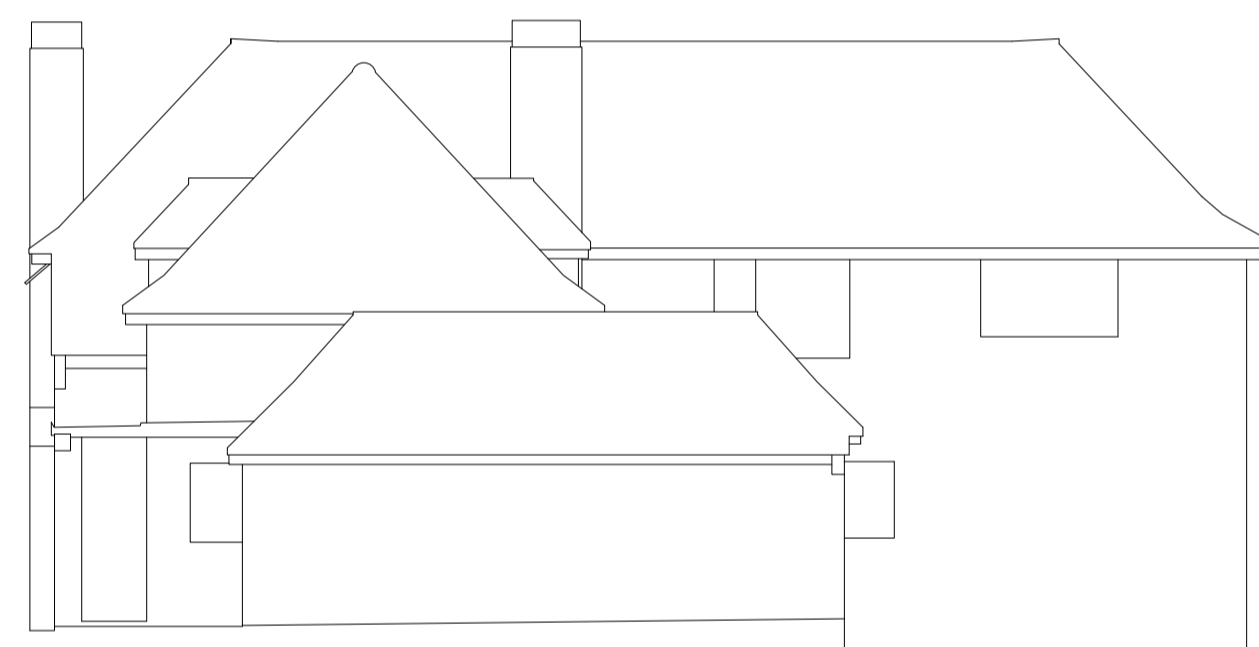


Datum 47.00m ELEVATION D-D

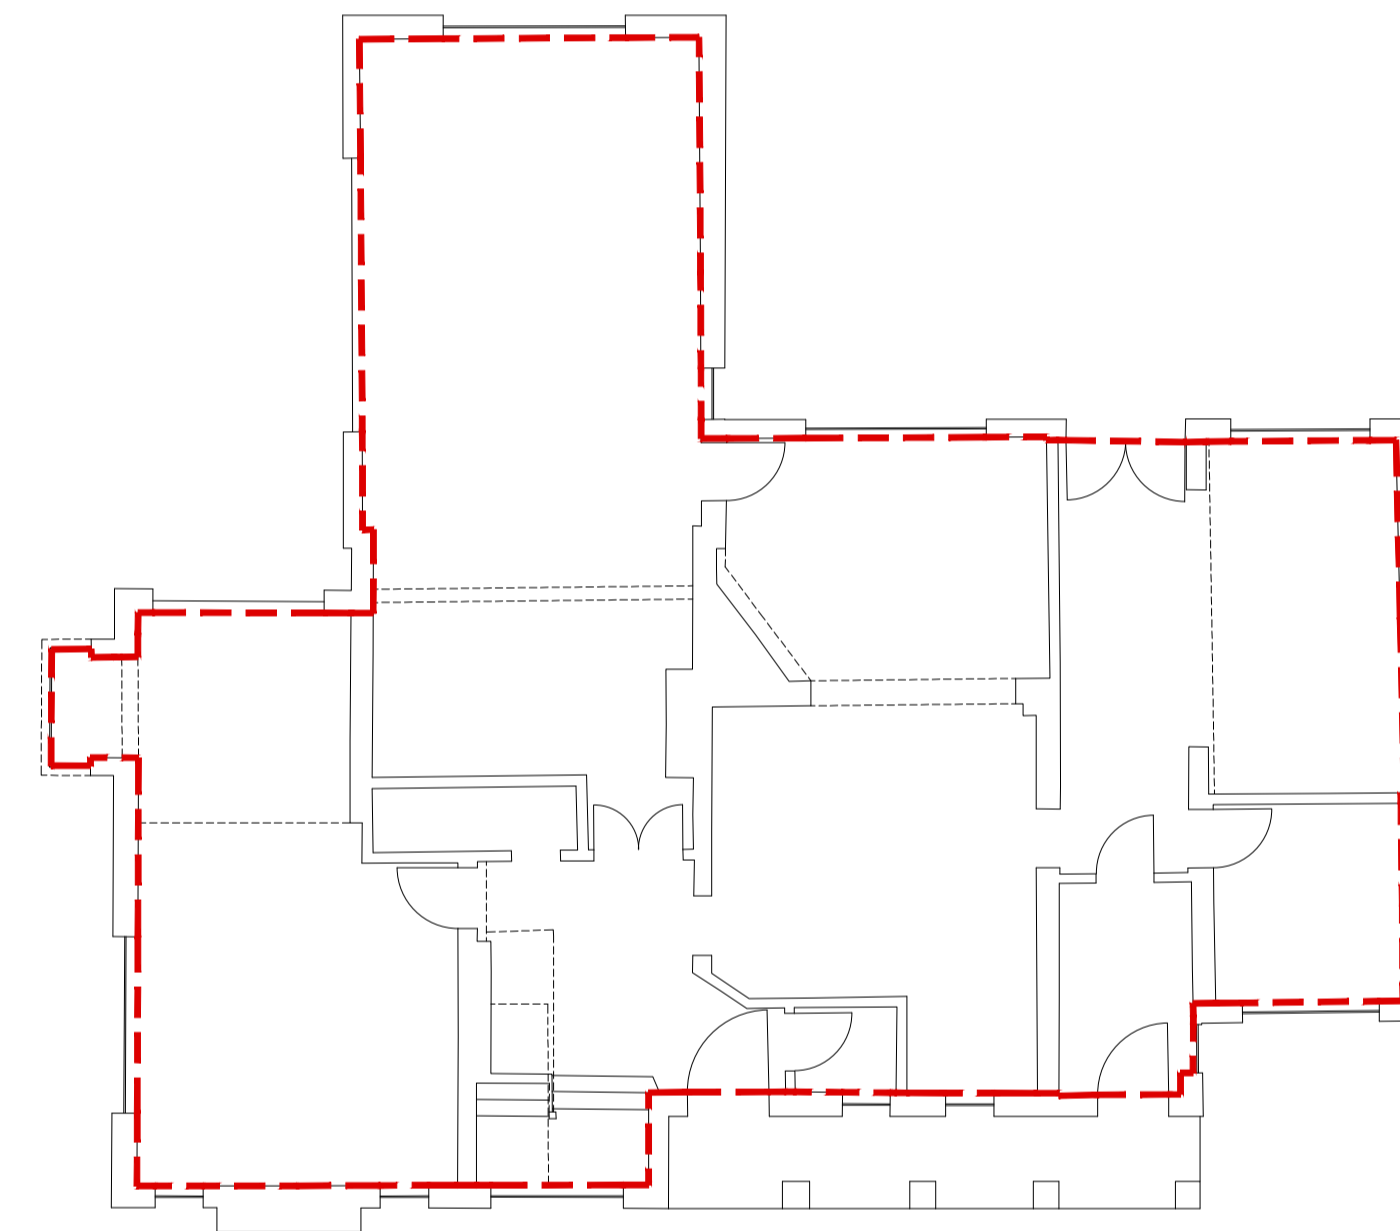


GROUND FLOOR PLAN
 G.I.A - 167.8m² / 1806.2 ft²
 TOTAL G.I.A - 284.6m² / 3063.4 ft²
 TOTAL G.I.A (incl. Garage) - 319.9m² / 3443.4 ft²

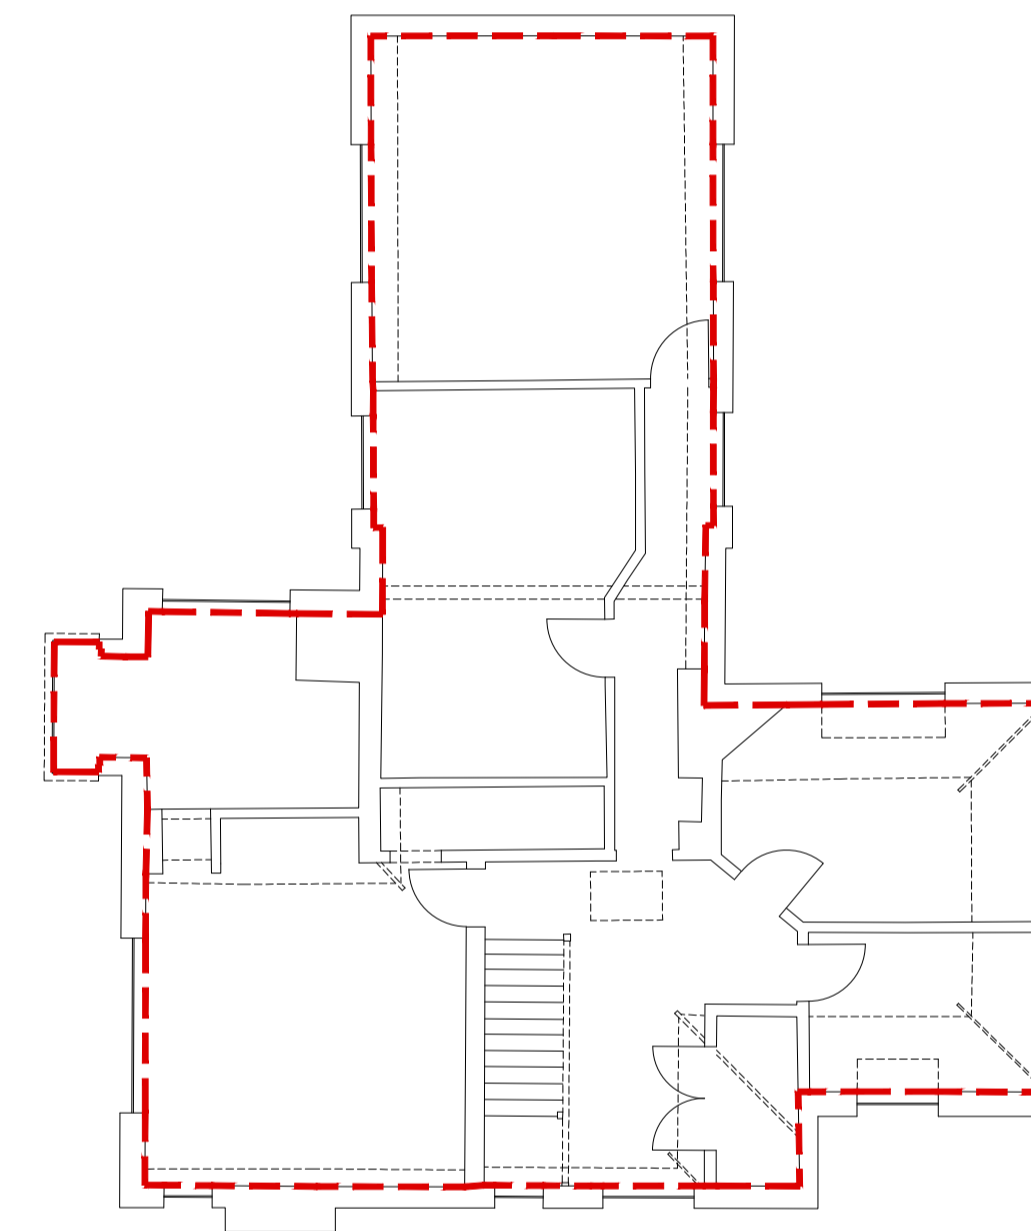


FIRST FLOOR PLAN
 G.I.A - 116.8m² / 1257.2 ft²

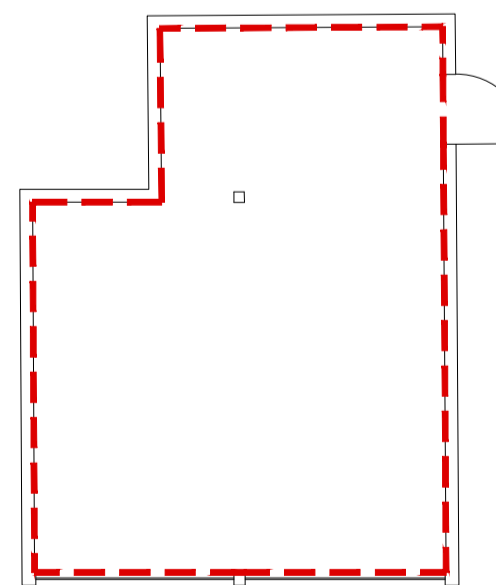


GROUND FLOOR PLAN
 G.I.A - 35.3m² / 380 ft²

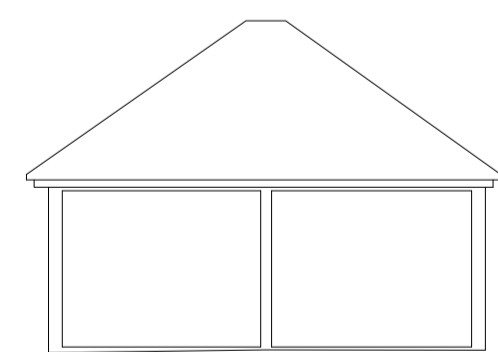


Datum 47.00m ELEVATION E-E

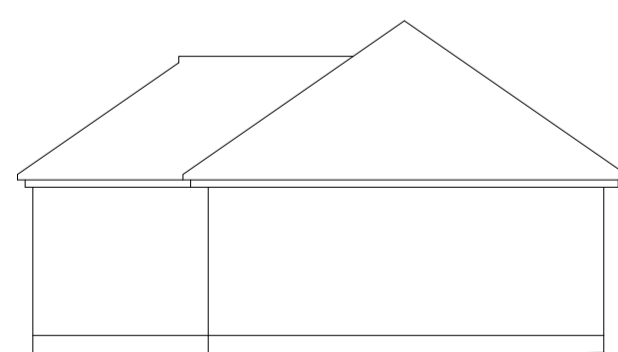



Datum 47.00m ELEVATION F-F

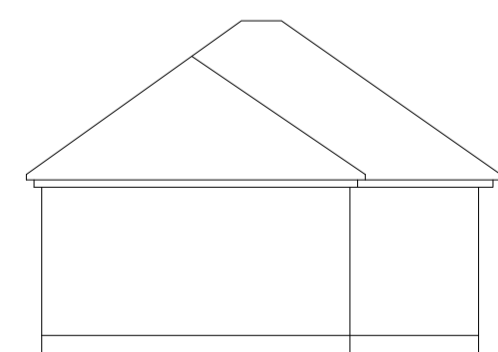

Datum 47.00m ELEVATION G-G

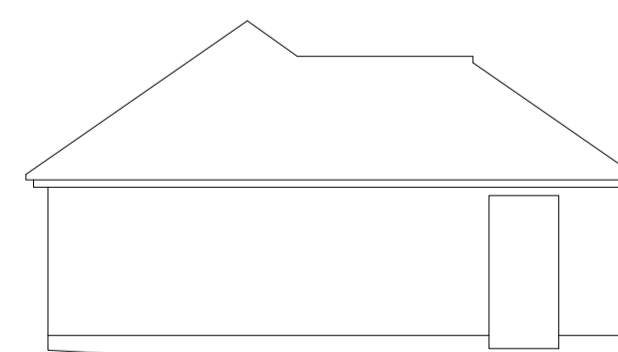

Datum 47.00m ELEVATION H-H

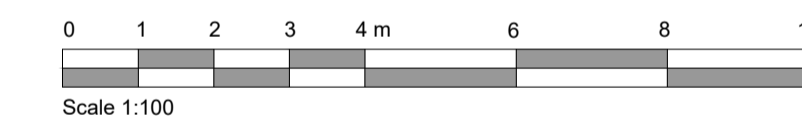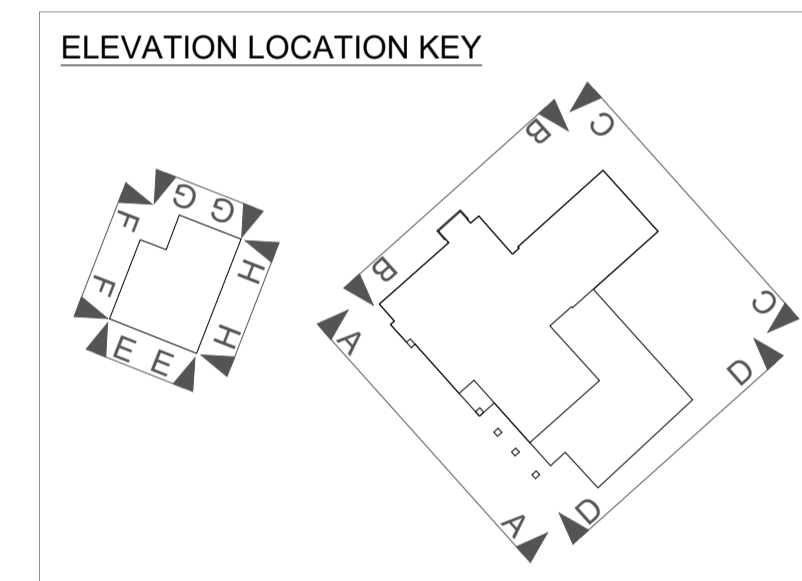

Rev.	Date	Detail
------	------	--------

Status **PLANNING ISSUE**



ASCOT DESIGN
 Timeless architecture

Ascot Design Ltd, Berkshire House 39-51 High Street, Ascot, Berkshire, SL5 7HY
 Tel: 01344 299330 Fax: 01344 299331 Email: info@ascotdesign.com
 www.ascotdesign.com

Client
Mr M ALKHARRAZ

Project Title
**MONTROSE HOUSE,
 CORONATION ROAD, ASCOT**

DRAWING Title
**EXISTING HOUSE & GARAGE
 PLANS & ELEVATIONS**

Scale:	Date:	Drawn:
1:100 @ A1	NOV '20	CT

DRAWING No.:	Rev.:
20-J3145-07	-