




PRE-EXISTING FRONT ELEVATION 1:100

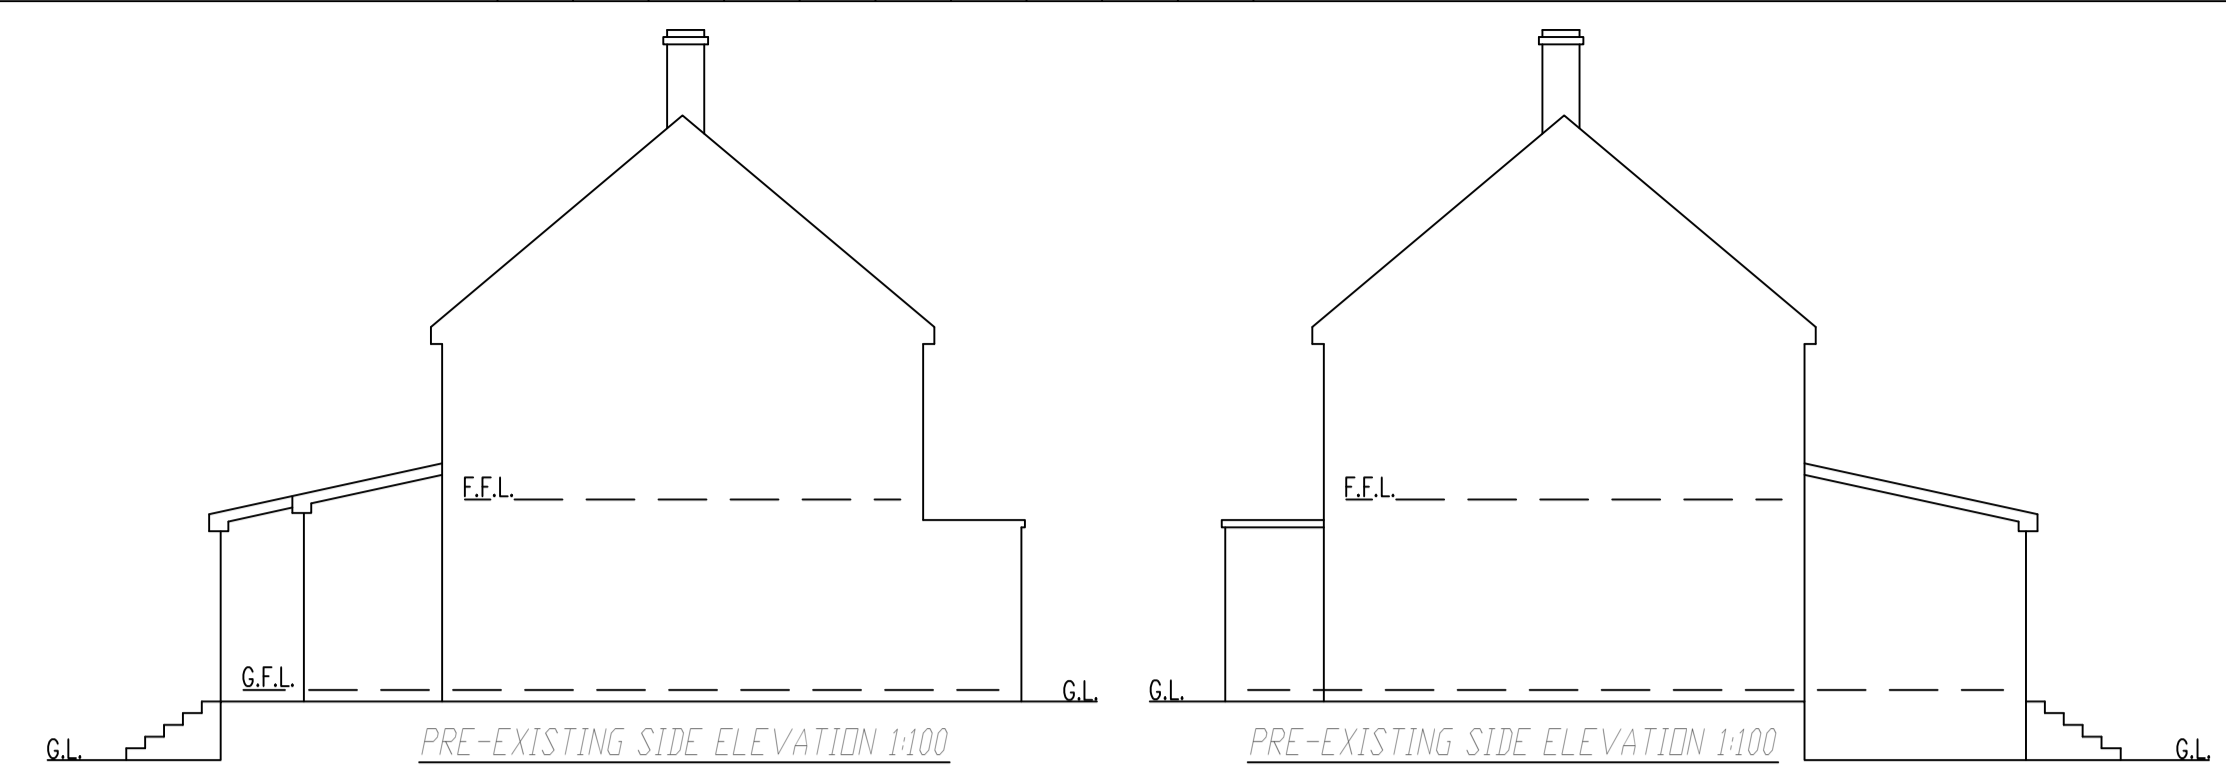

PRE-EXISTING SIDE ELEVATION 1:100


PRE-EXISTING SIDE ELEVATION 1:100



PRE-EXISTING REAR ELEVATION 1:100



EXISTING FRONT ELEVATION 1:100

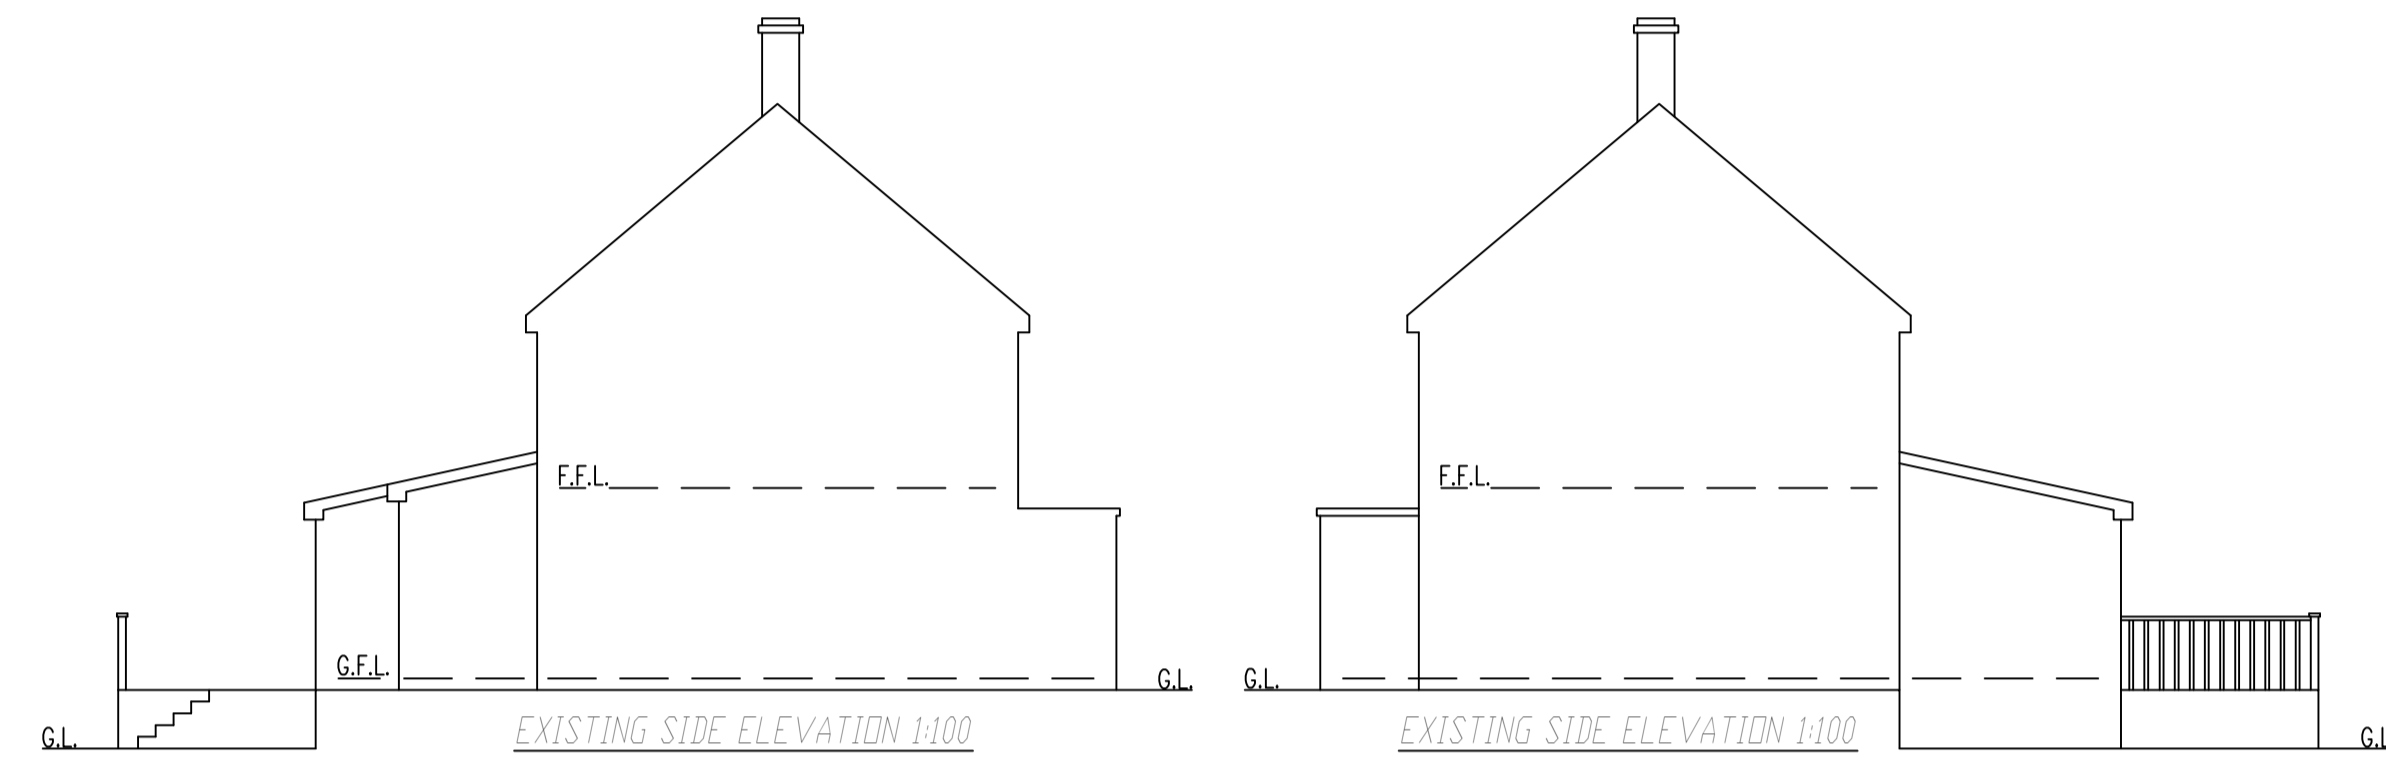

EXISTING SIDE ELEVATION 1:100

EXISTING SIDE ELEVATION 1:100



EXISTING REAR ELEVATION 1:100



PROPOSED FRONT ELEVATION 1:100




PROPOSED SIDE ELEVATION 1:100

PROPOSED SIDE ELEVATION 1:100



PROPOSED REAR ELEVATION 1:100

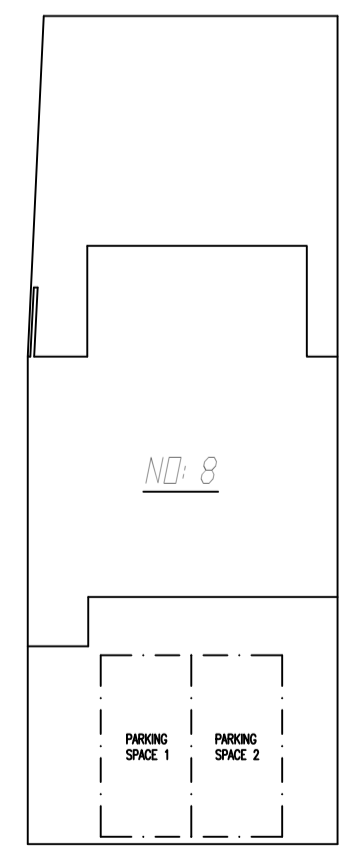

EXISTING/ PROPOSED SITE PLAN (1:200)

00000000000000000000000000000000

A. Planning Application - 29.10.23

PLANNING APPLICATION

Retrospective Planning Consent for Raised Decking Area to Rear of Property.

8 Raglan Way, Uley
GL11 5TA

Date 29.10.23

Drawing No. 80831-2 Rev. A