




Ground Floor Plan
1 : 100

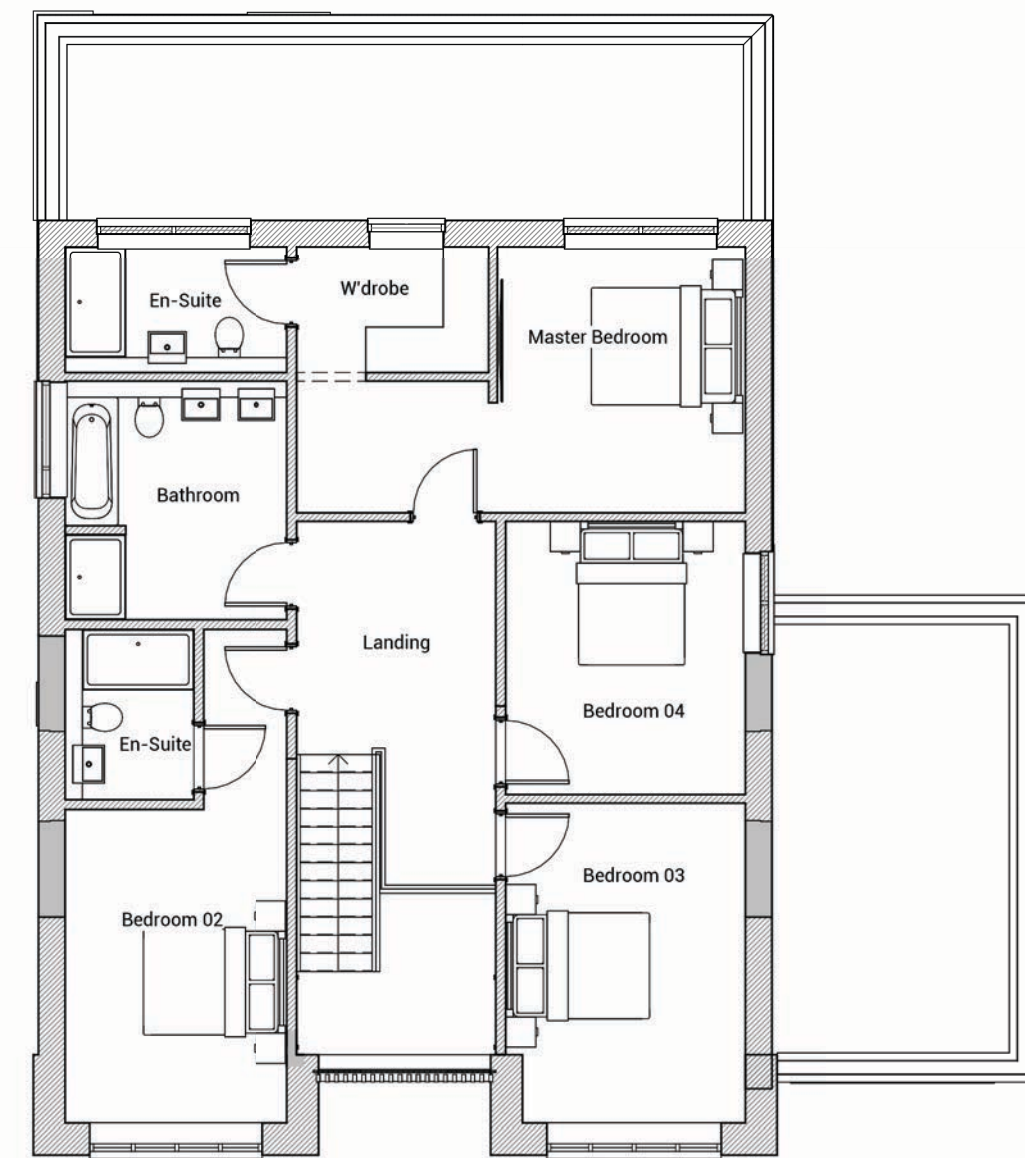

First Floor Plan
1 : 100

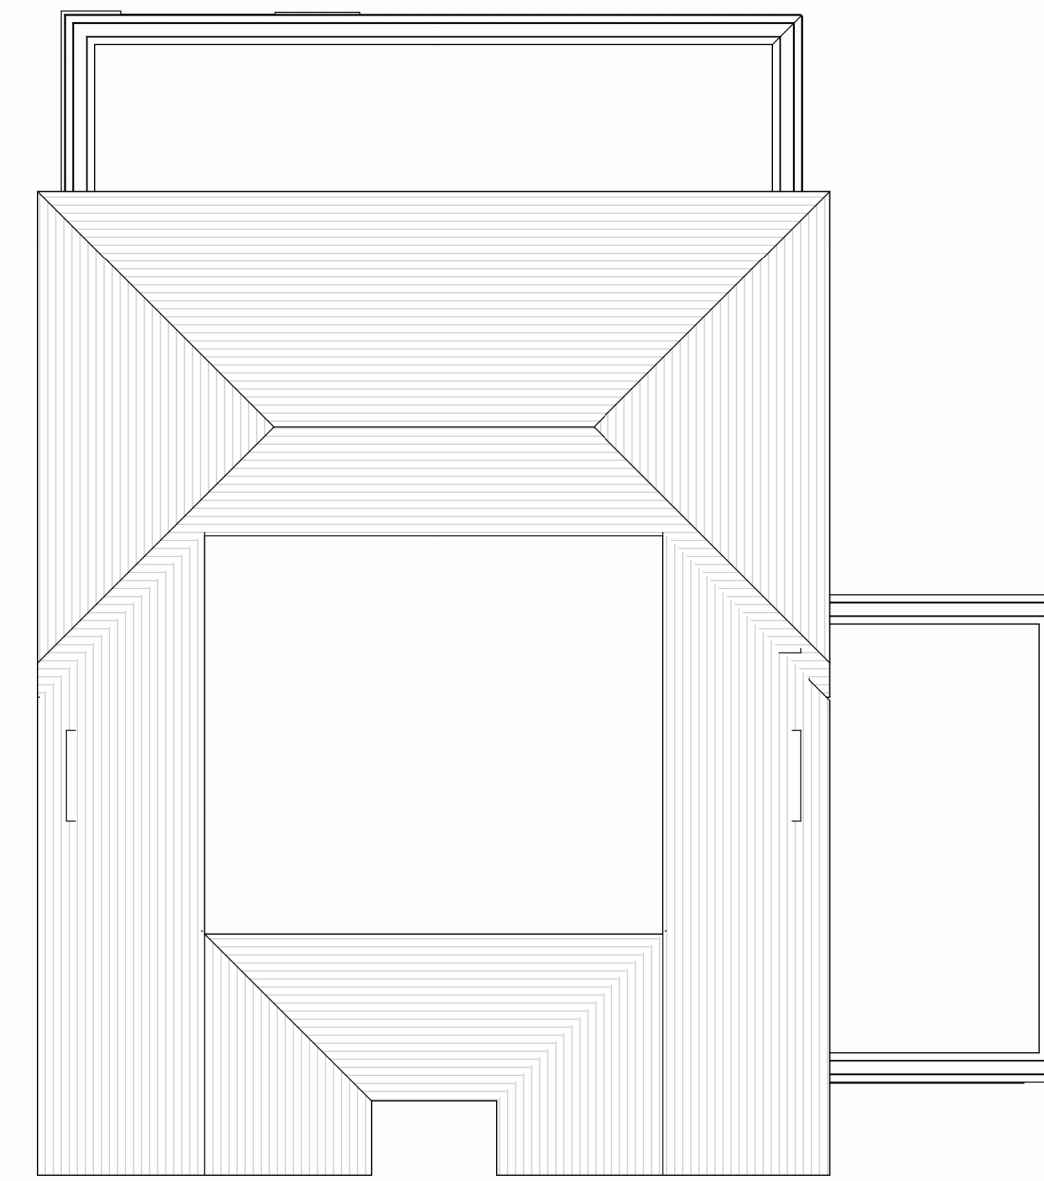

Roof Plan
1 : 100

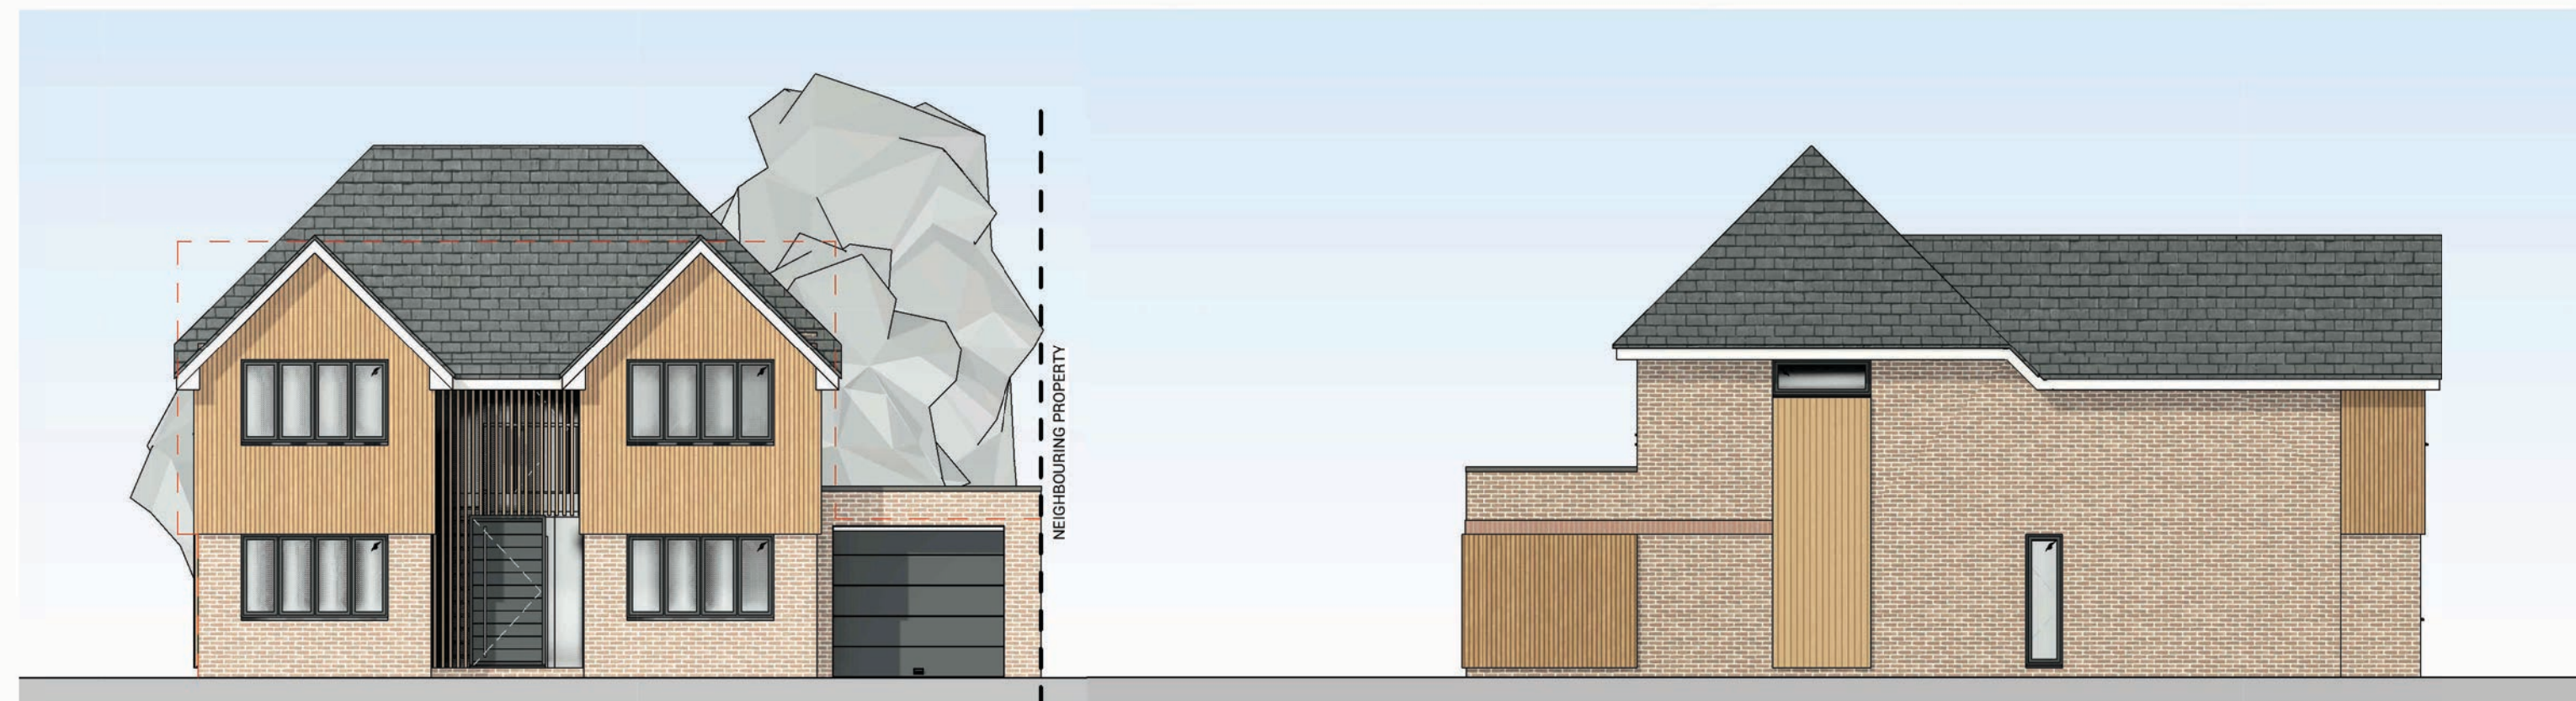

Proposed Front Elevation
1 : 100



Proposed Side Elevation 1
1 : 100



Proposed Rear Elevation
1 : 100



Proposed Side Elevation 2
1 : 100



Sketch Perspective

Rev By | Rev | Date | Description
Project Title
**Proposed Extension to
49 Pigeon Lane
Herne Bay
Kent
CT6 7ES**

Drawing Description
Proposed Floor Plans & Elevations

Scale @A3 | Date
1 : 100 | JUNE 2023

Drawn By | Checked By | Approved By

Purpose
PLANNING

Drawing No.
23.107 - 04

Status | Revision
PRELIMINARY

Notes:
- Drawing may be scaled for planning and land registry only, not for construction purposes.
- The contractor is responsible for checking dimensions, tolerances and references. Report all discrepancies to the Architect before proceeding with the works.
- Where an item is covered by drawings to different scales, the larger scale drawing is to be worked to.