




Front Elevation
1 : 100

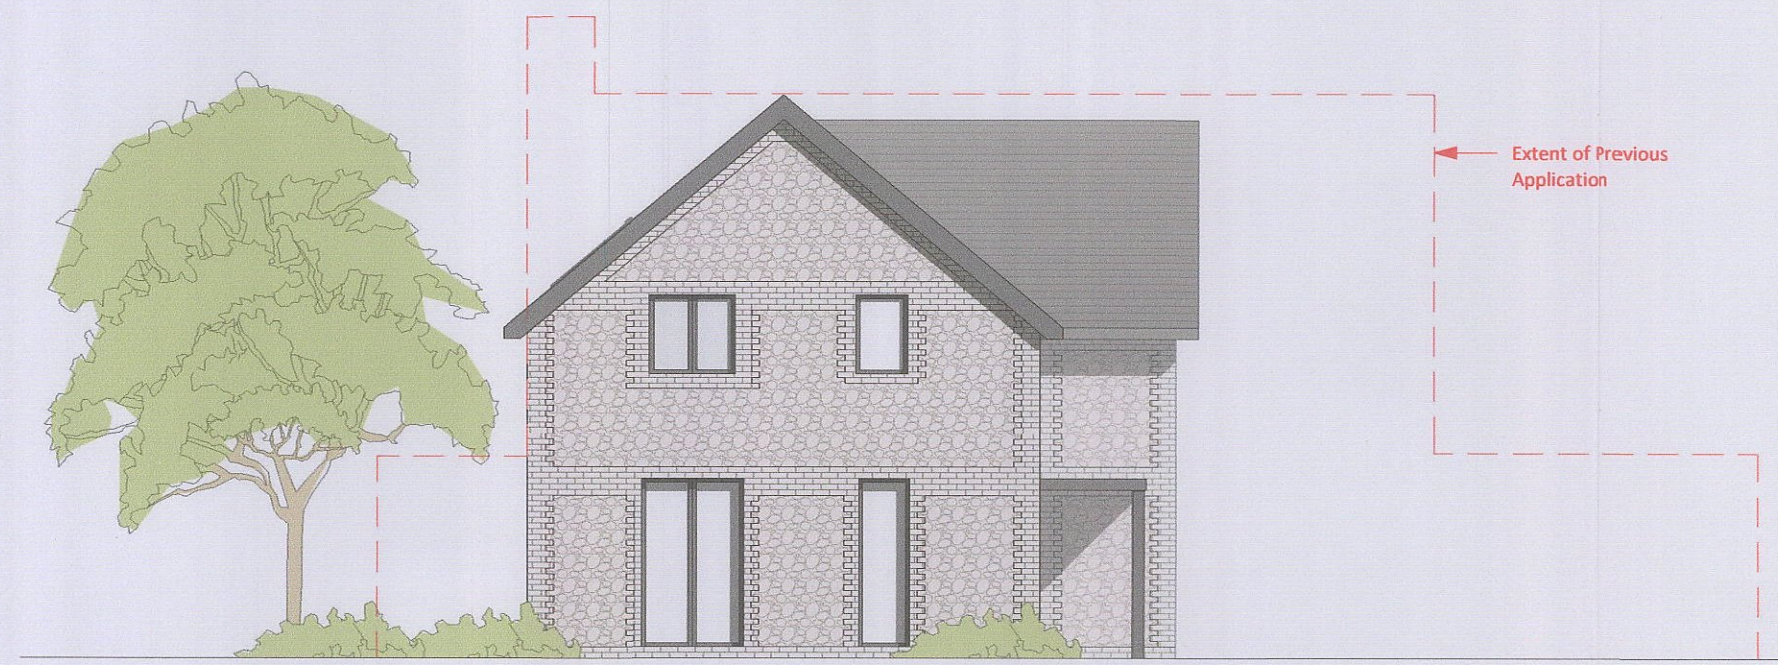


Left Elevation
1 : 100

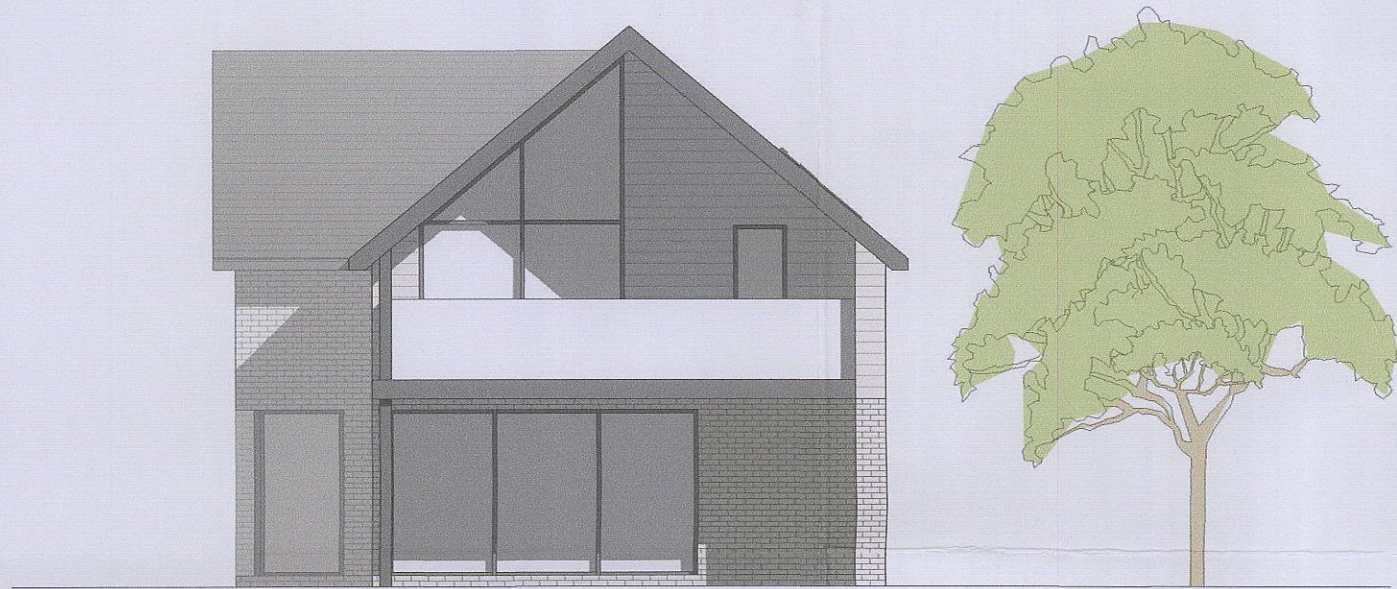


Right Elevation
1 : 100

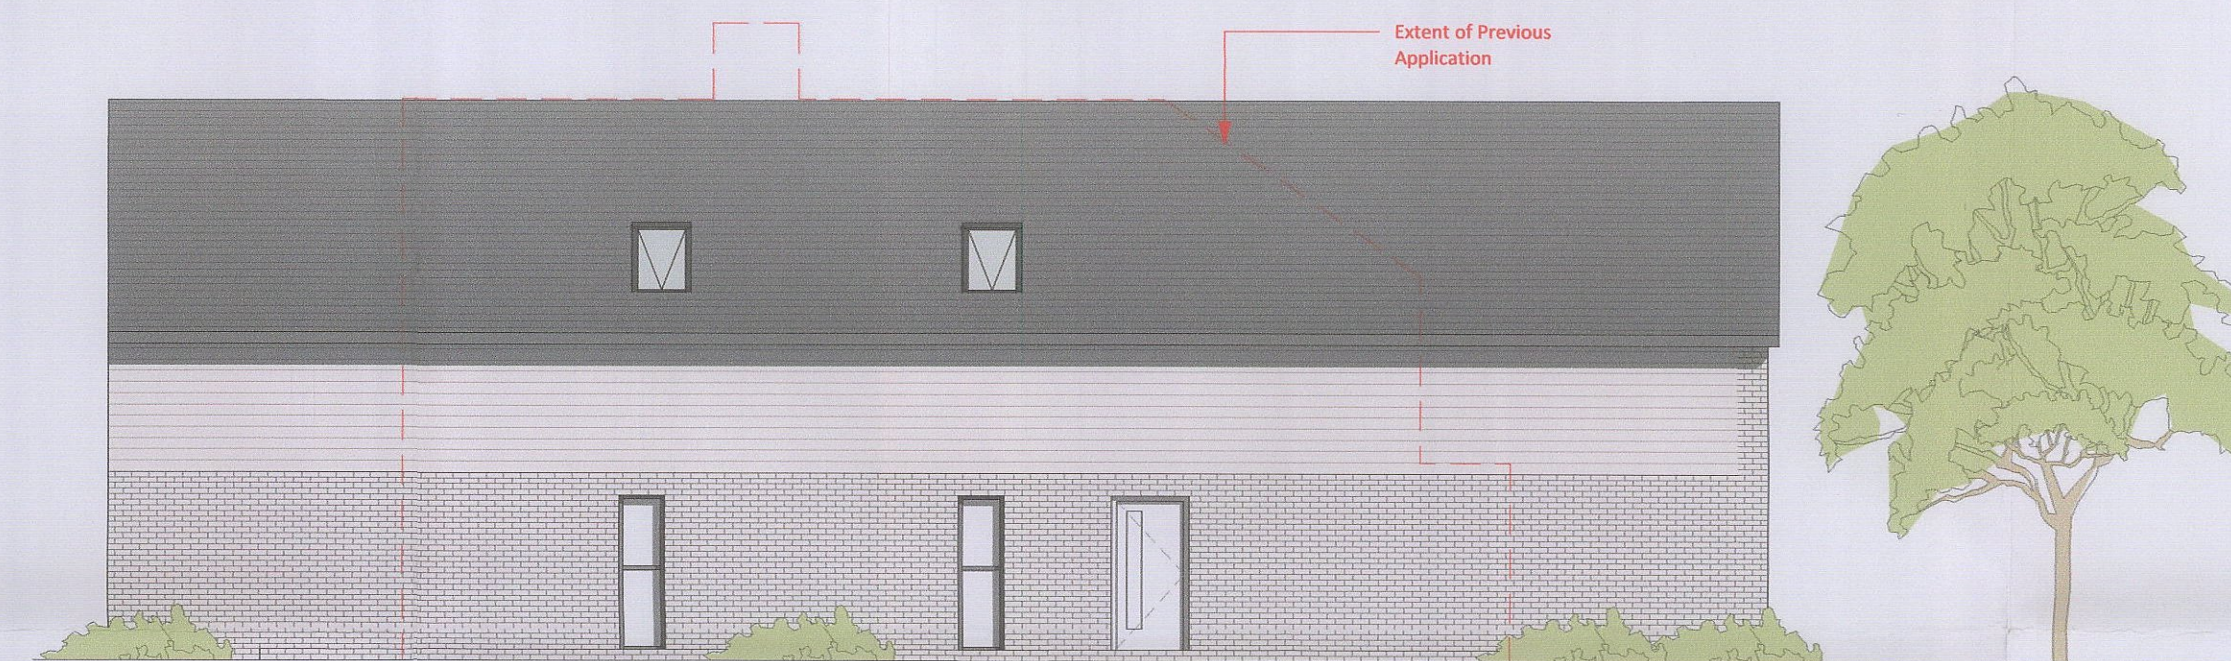

Rear Elevation
1 : 100

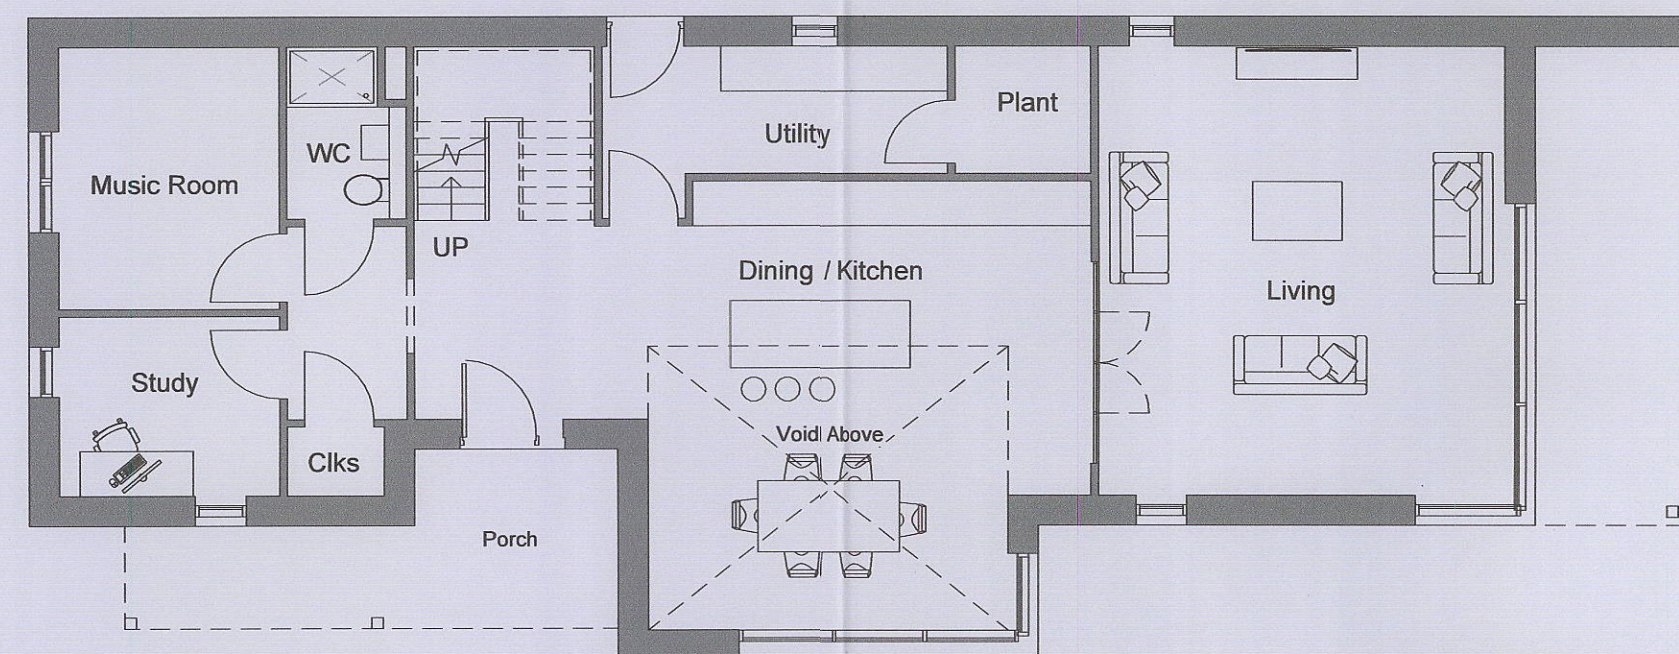

Ground Floor Plan
1 : 100

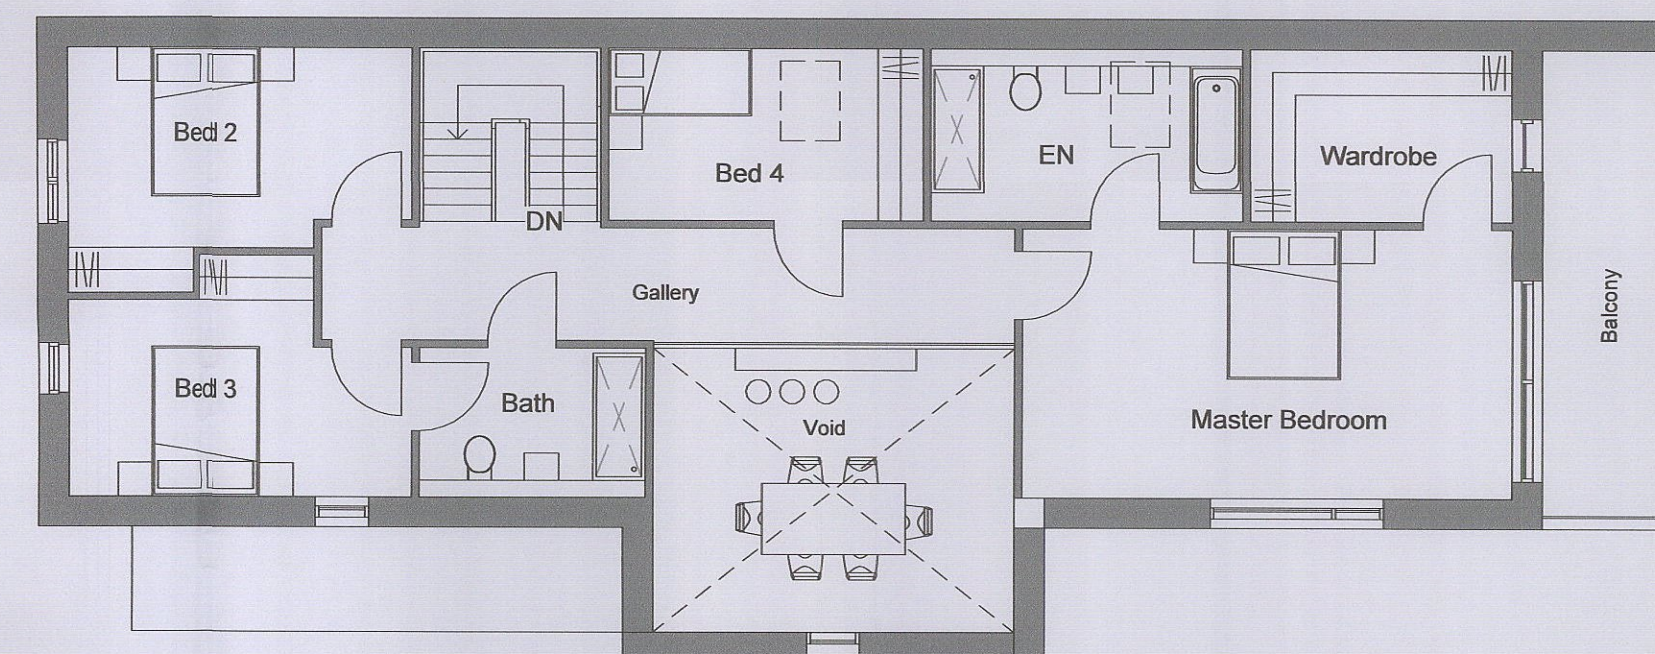

First Floor Plan
1 : 100

Rev.	Date	Description	Drwn.
PROJECT			
13A WALDEN ROAD, SEWARDS END			
TITLE			
FLOOR PLANS AND ELEVATIONS			
CLIENT			
MR C ANDERSON			
DRAWING STATUS			
PRELIMINARY			
NICHOLAS PHILLIPS ARCHITECTS Ltd			
THE GALLERY 88 KING STREET CAMBRIDGE CB1 1LN T: 01223 755 596 W: www.nparchitects.co.uk E: info@nparchitects.co.uk			
NOTE: DIMENSIONS ARE NOT TO BE SCALED FROM THIS DRAWING. FIGURED DIMENSIONS ONLY ARE TO BE USED.			
THIS DRAWING IS THE COPYRIGHT OF NICHOLAS PHILLIPS ARCHITECTS LTD. UNAUTHORISED REPRODUCTION IS NOT PERMITTED.			
DRAWN	MM	CHECKED	-
SCALE (@ A1)	1 : 100	DATE	06/10/23
PROJECT NO.	DRAWING NUMBER	REV	
591	P102		

