





PROPOSED FRONT ELEVATION

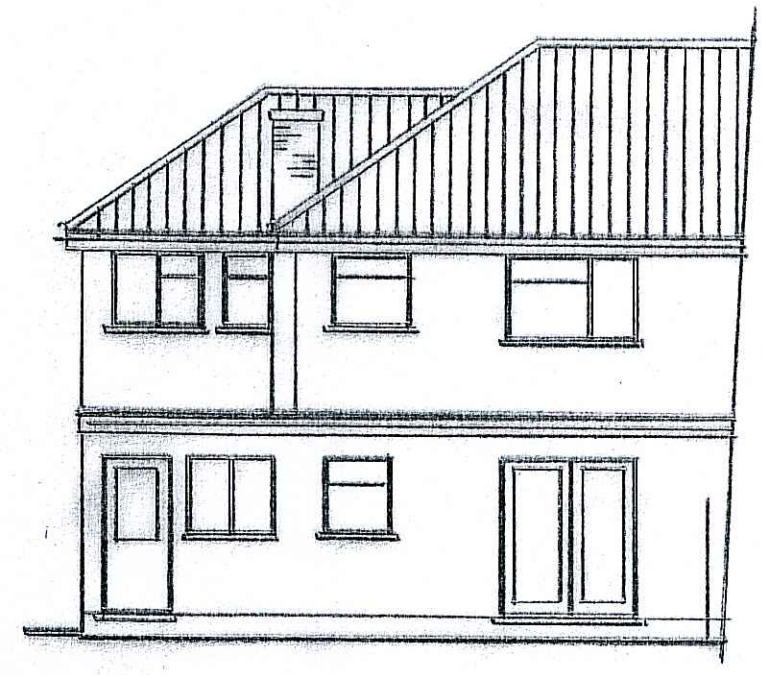


EXISTING REAR ELEVATION

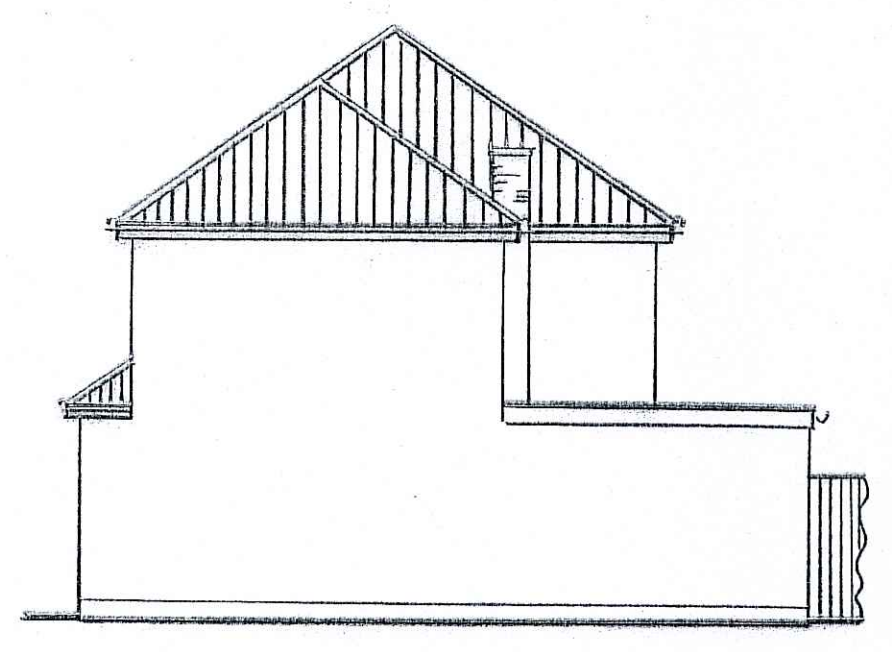

EXISTING SIDE ELEVATION




EXISTING FRONT ELEVATION

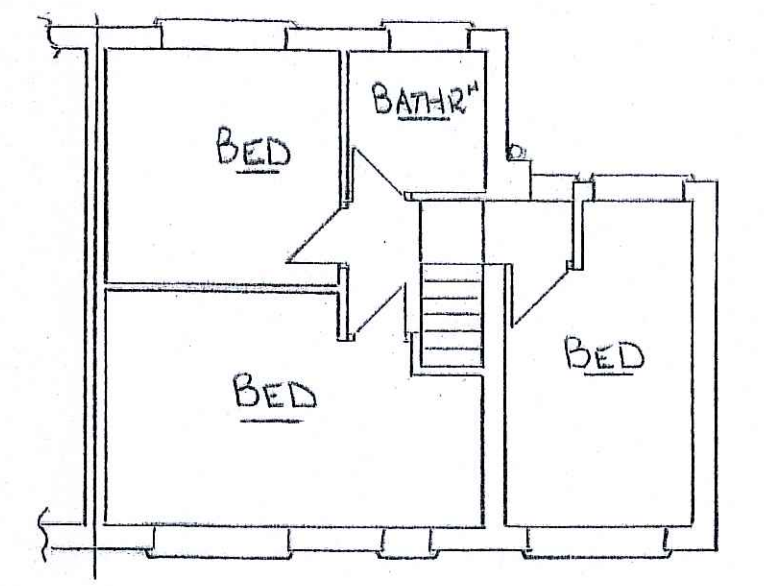


EXISTING GROUND FLOOR




PROPOSED REAR ELEVATION

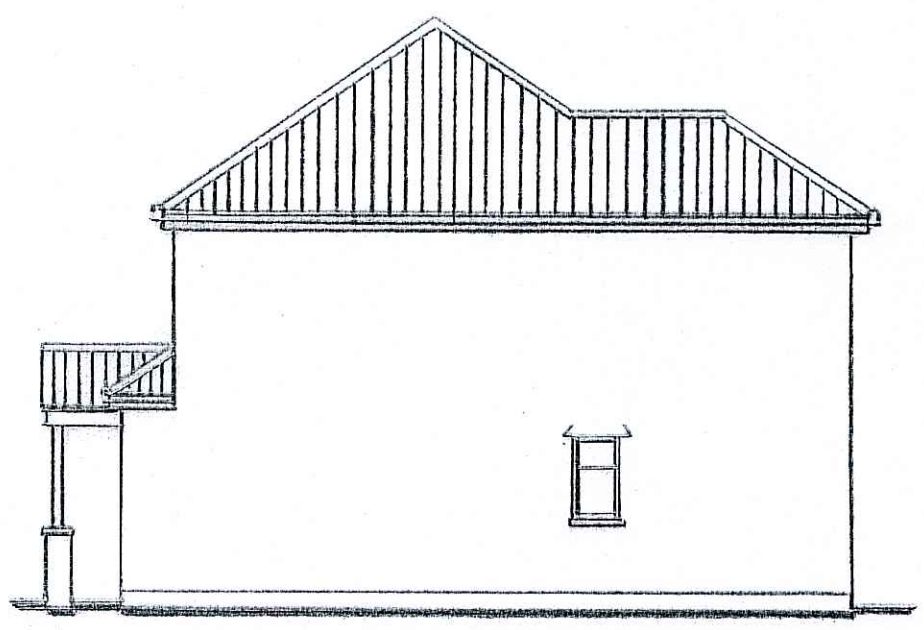


PROPOSED SIDE ELEVATION

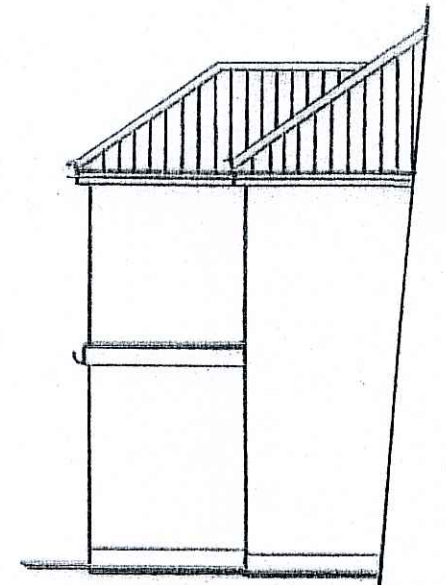

PROPOSED SIDE ELEVATION

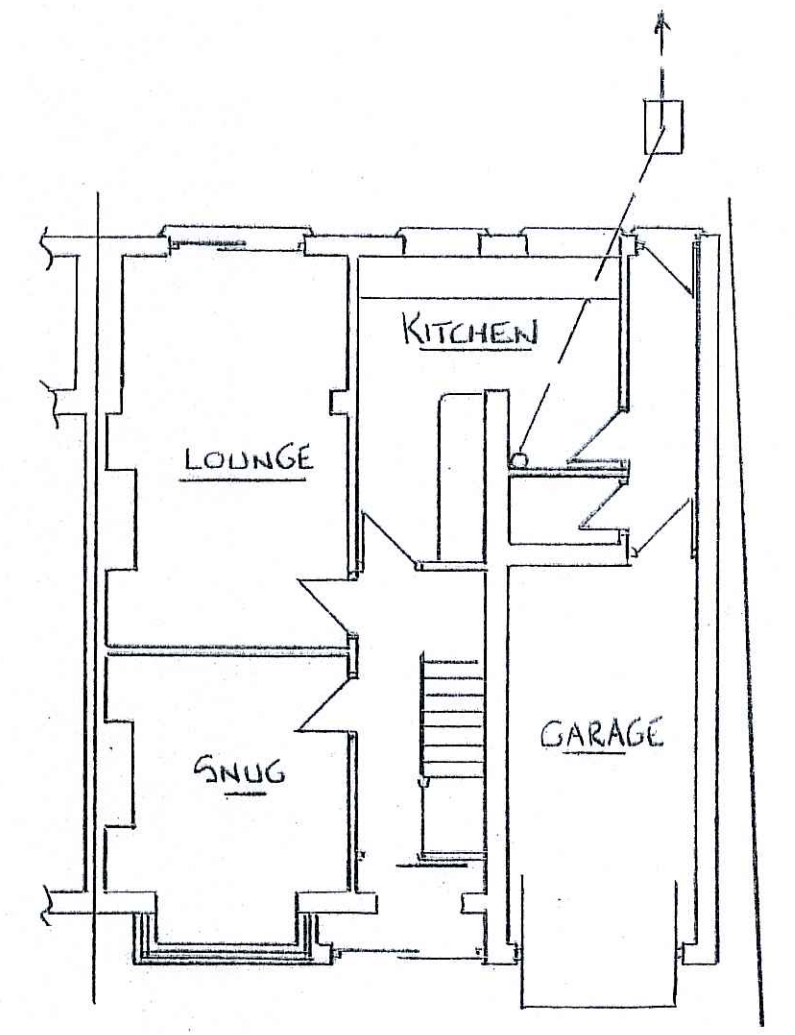


EXISTING GROUND FLOOR

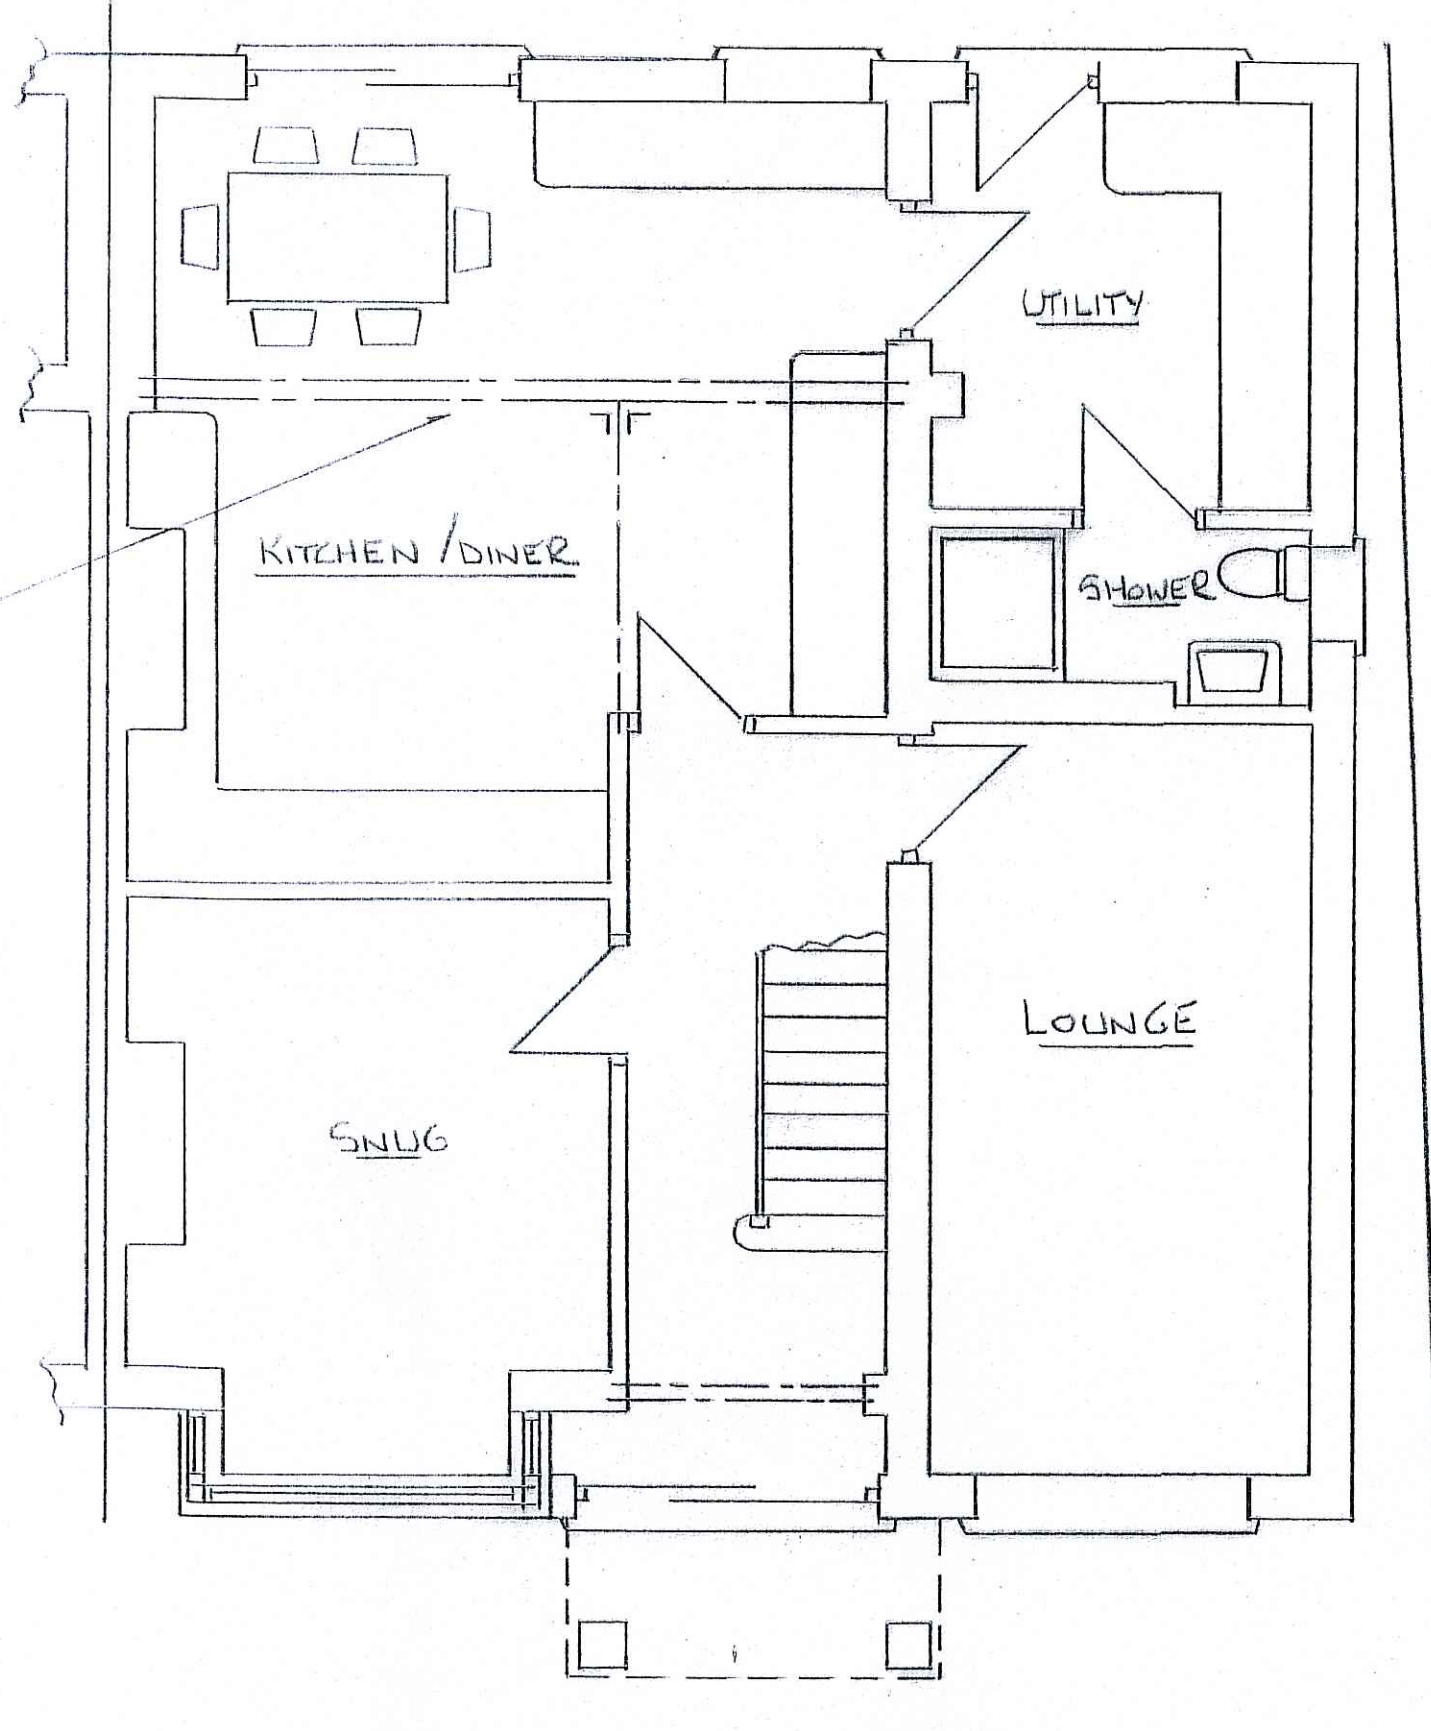

PROPOSED GROUND FLOOR


STEEL PIER & PAD
SIZES TO BE CONFIRMED
BY STRUCTURAL
ENGINEER

DRAINAGE TO BUILDING INSPECTORS SATISF^Y
EXPOSE AND CONFIRM ALL EXISTING AND
PROPOSED DRAINAGE ON SITE BEFORE
BUILDING WORK COMMENCES

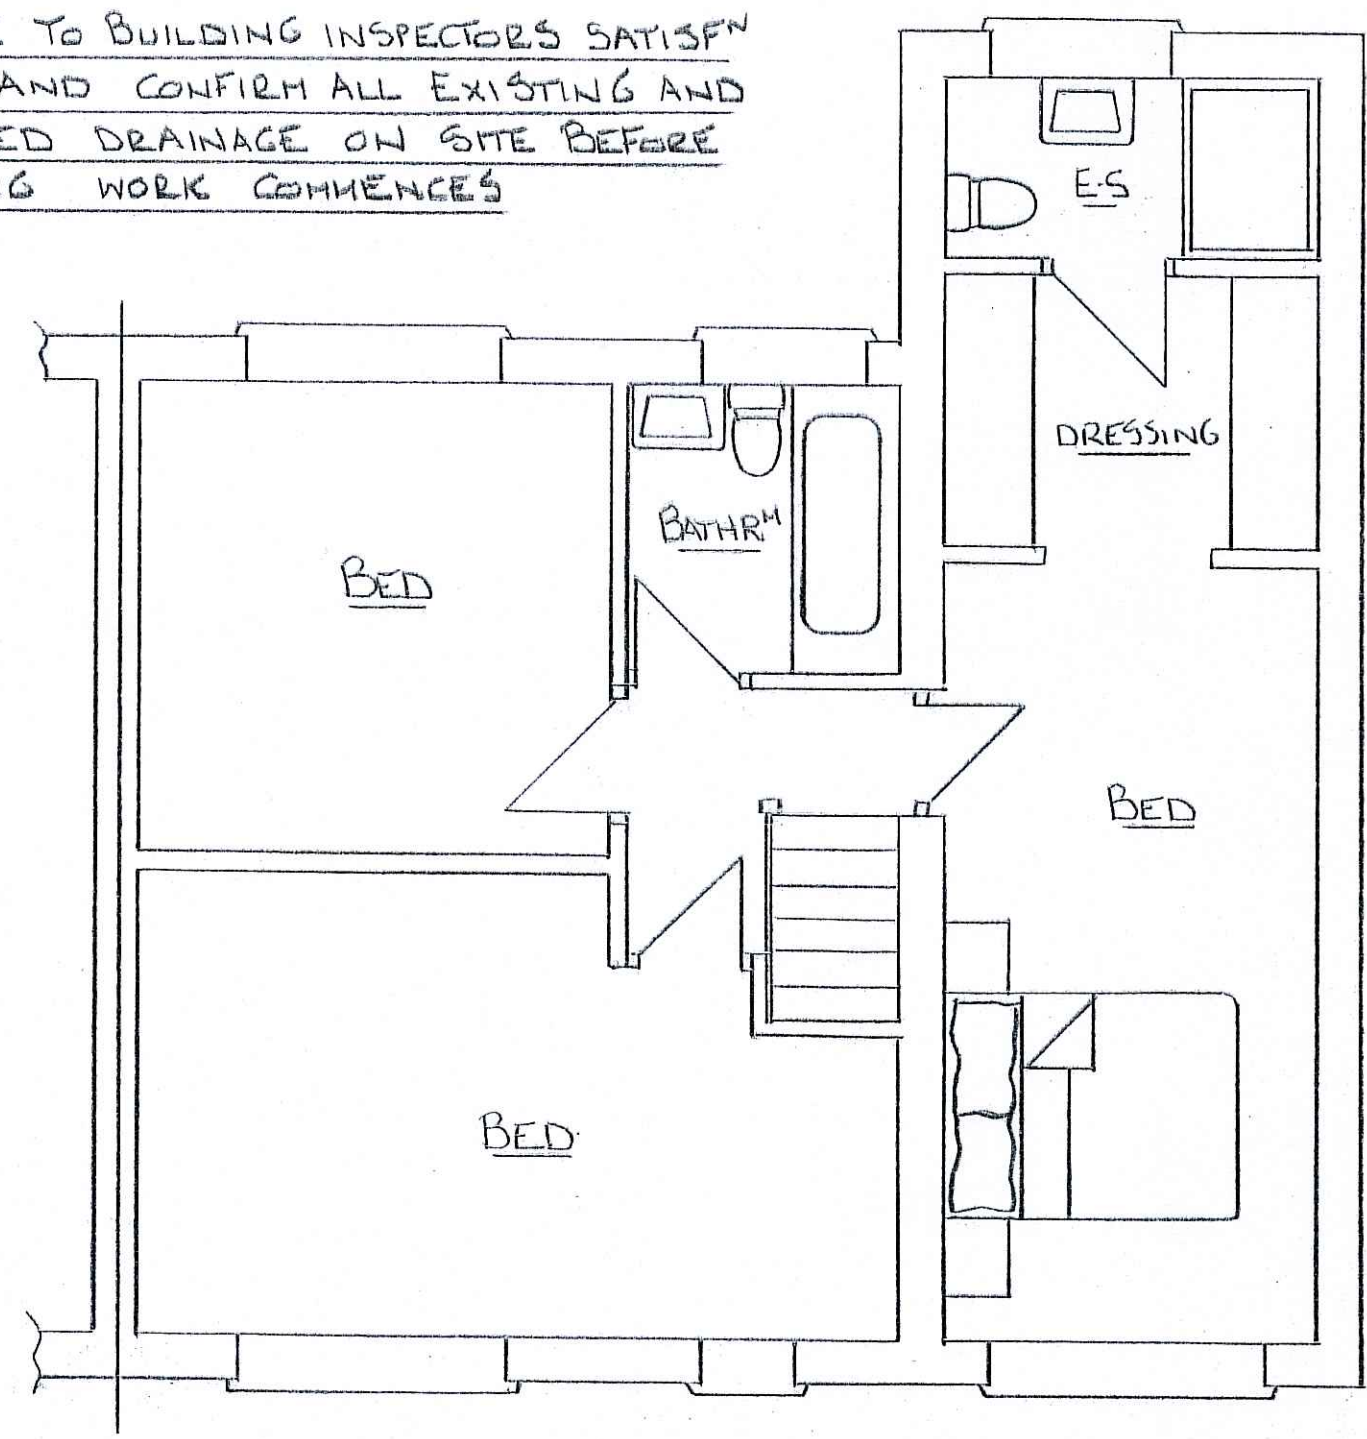



PROPOSED FIRST FLOOR

ALL MATERIALS TO
MATCH EXISTING

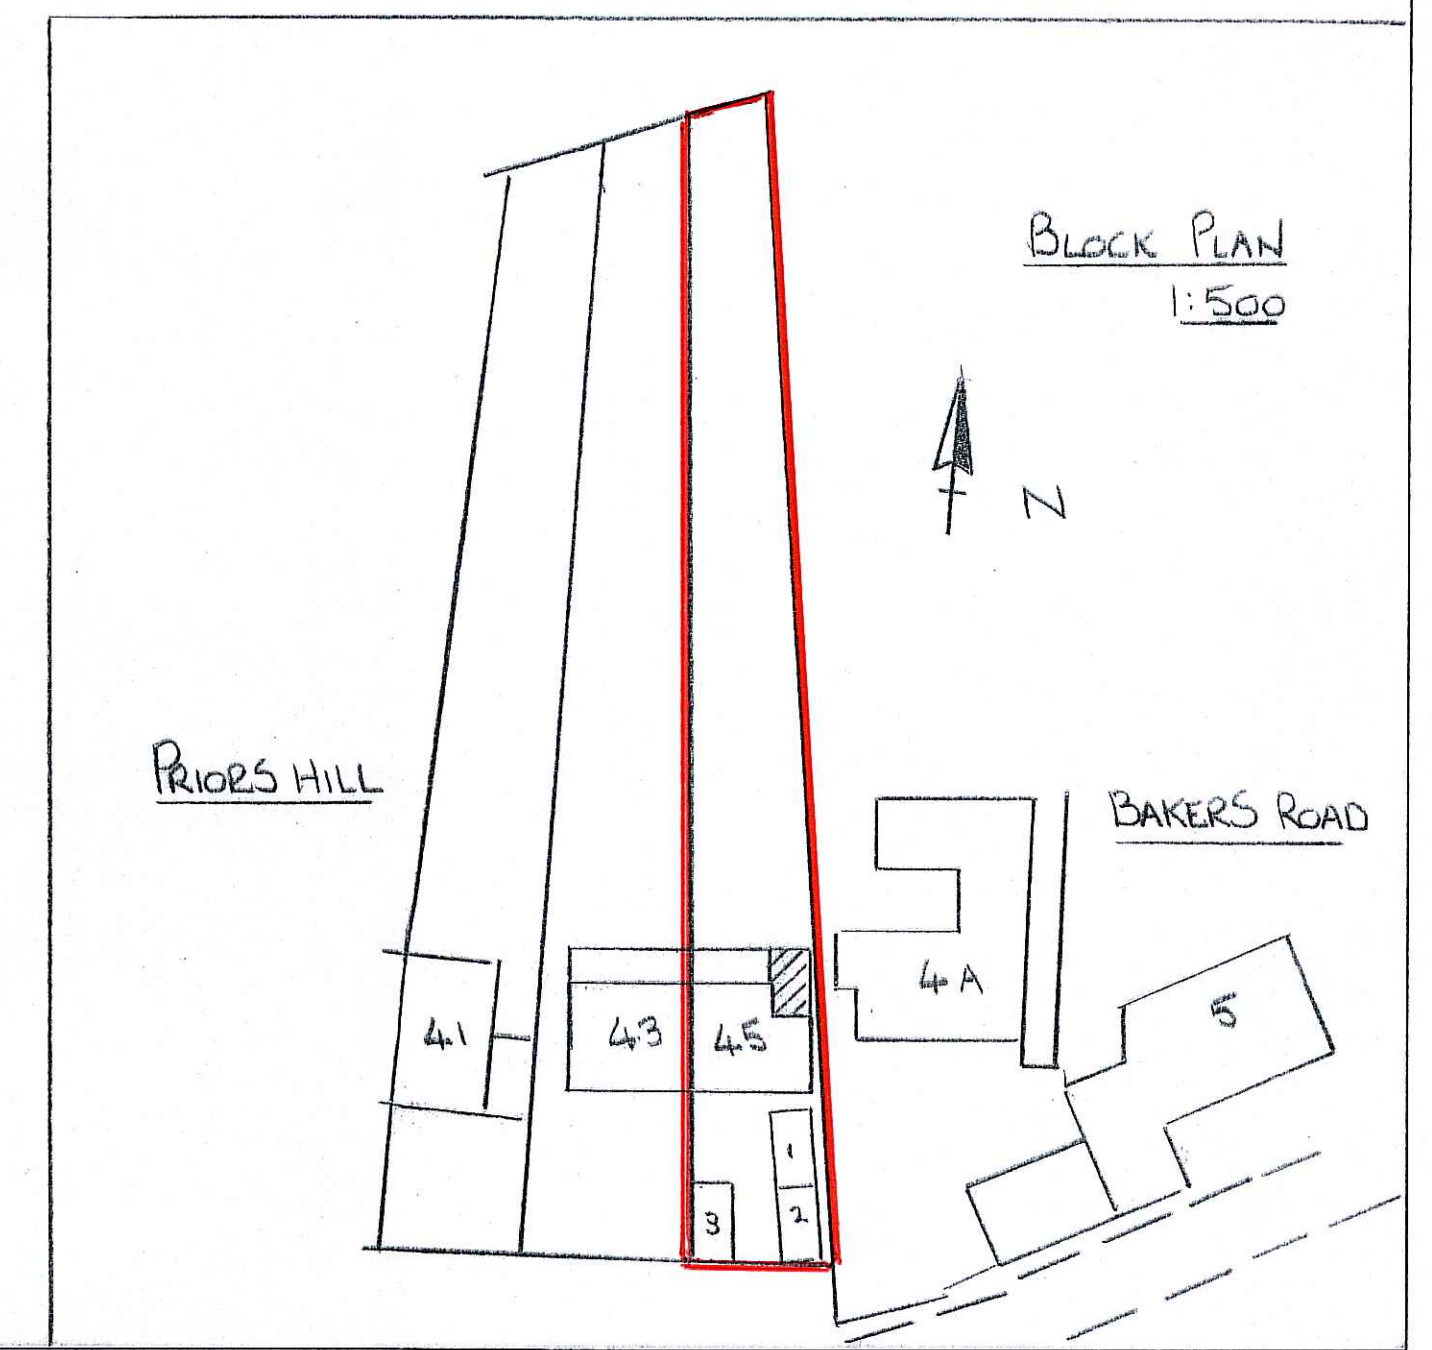

BLOCK PLAN
1:500

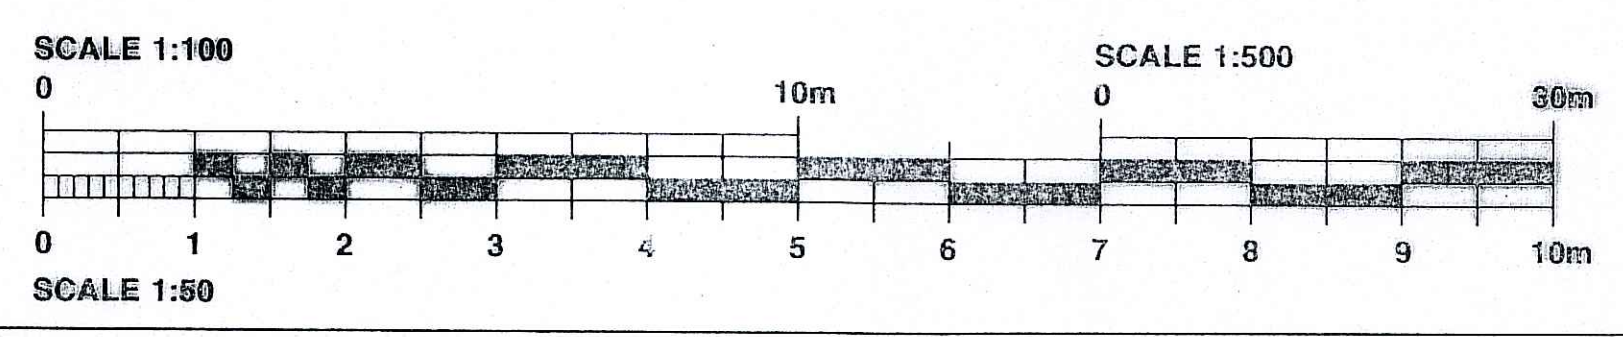

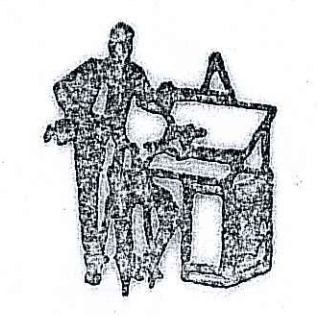 <p>NIGEL PACKER DESIGN TEAM TEL. NO. 07906 141845 email: nigelpacker@gmail.com</p>	<p>SCALE. 1:50 1:100</p>	<p>DESCRIPTION. PROPOSED SIDE EXTENSION AT 45 PRIORS HILL FOR MR. A. LONGMORE</p>	<p>DRAWING NO. 3383/1</p>
	<p>DATE. OCT 2023</p>		<p>DRAWING SIZE A1</p>