




Linden Lodge Shed Front Elevation
1:50

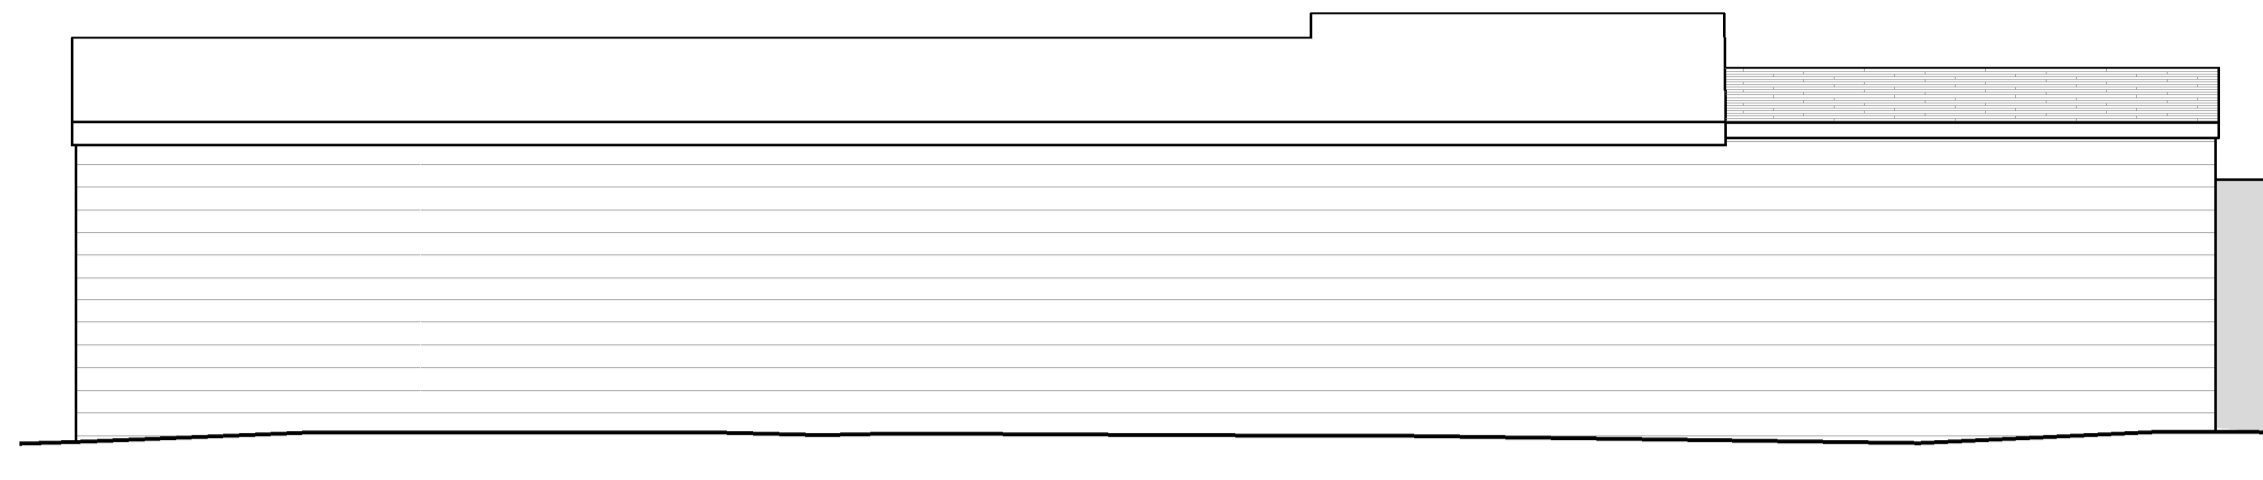


Linden Lodge Shed Rear Elevation
1:50

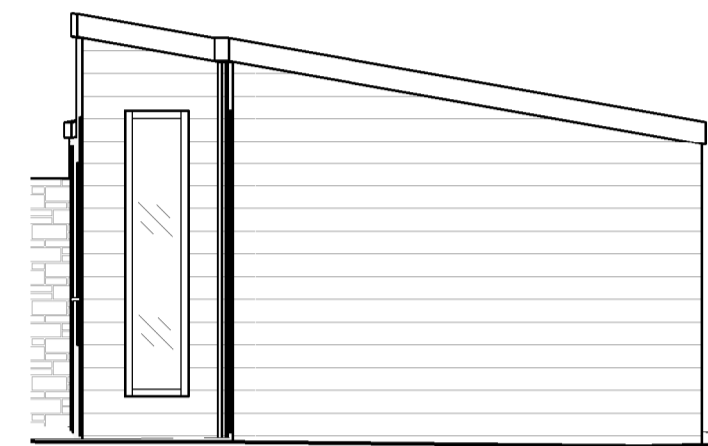

Linden Lodge Shed Right Elevation
1:50

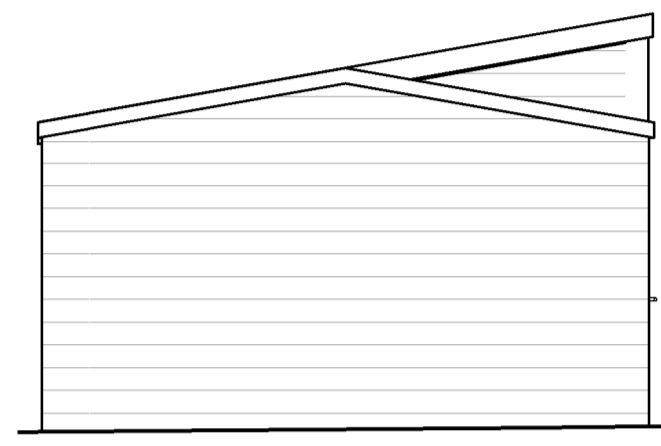

Linden Lodge Shed Left Elevation
1:50

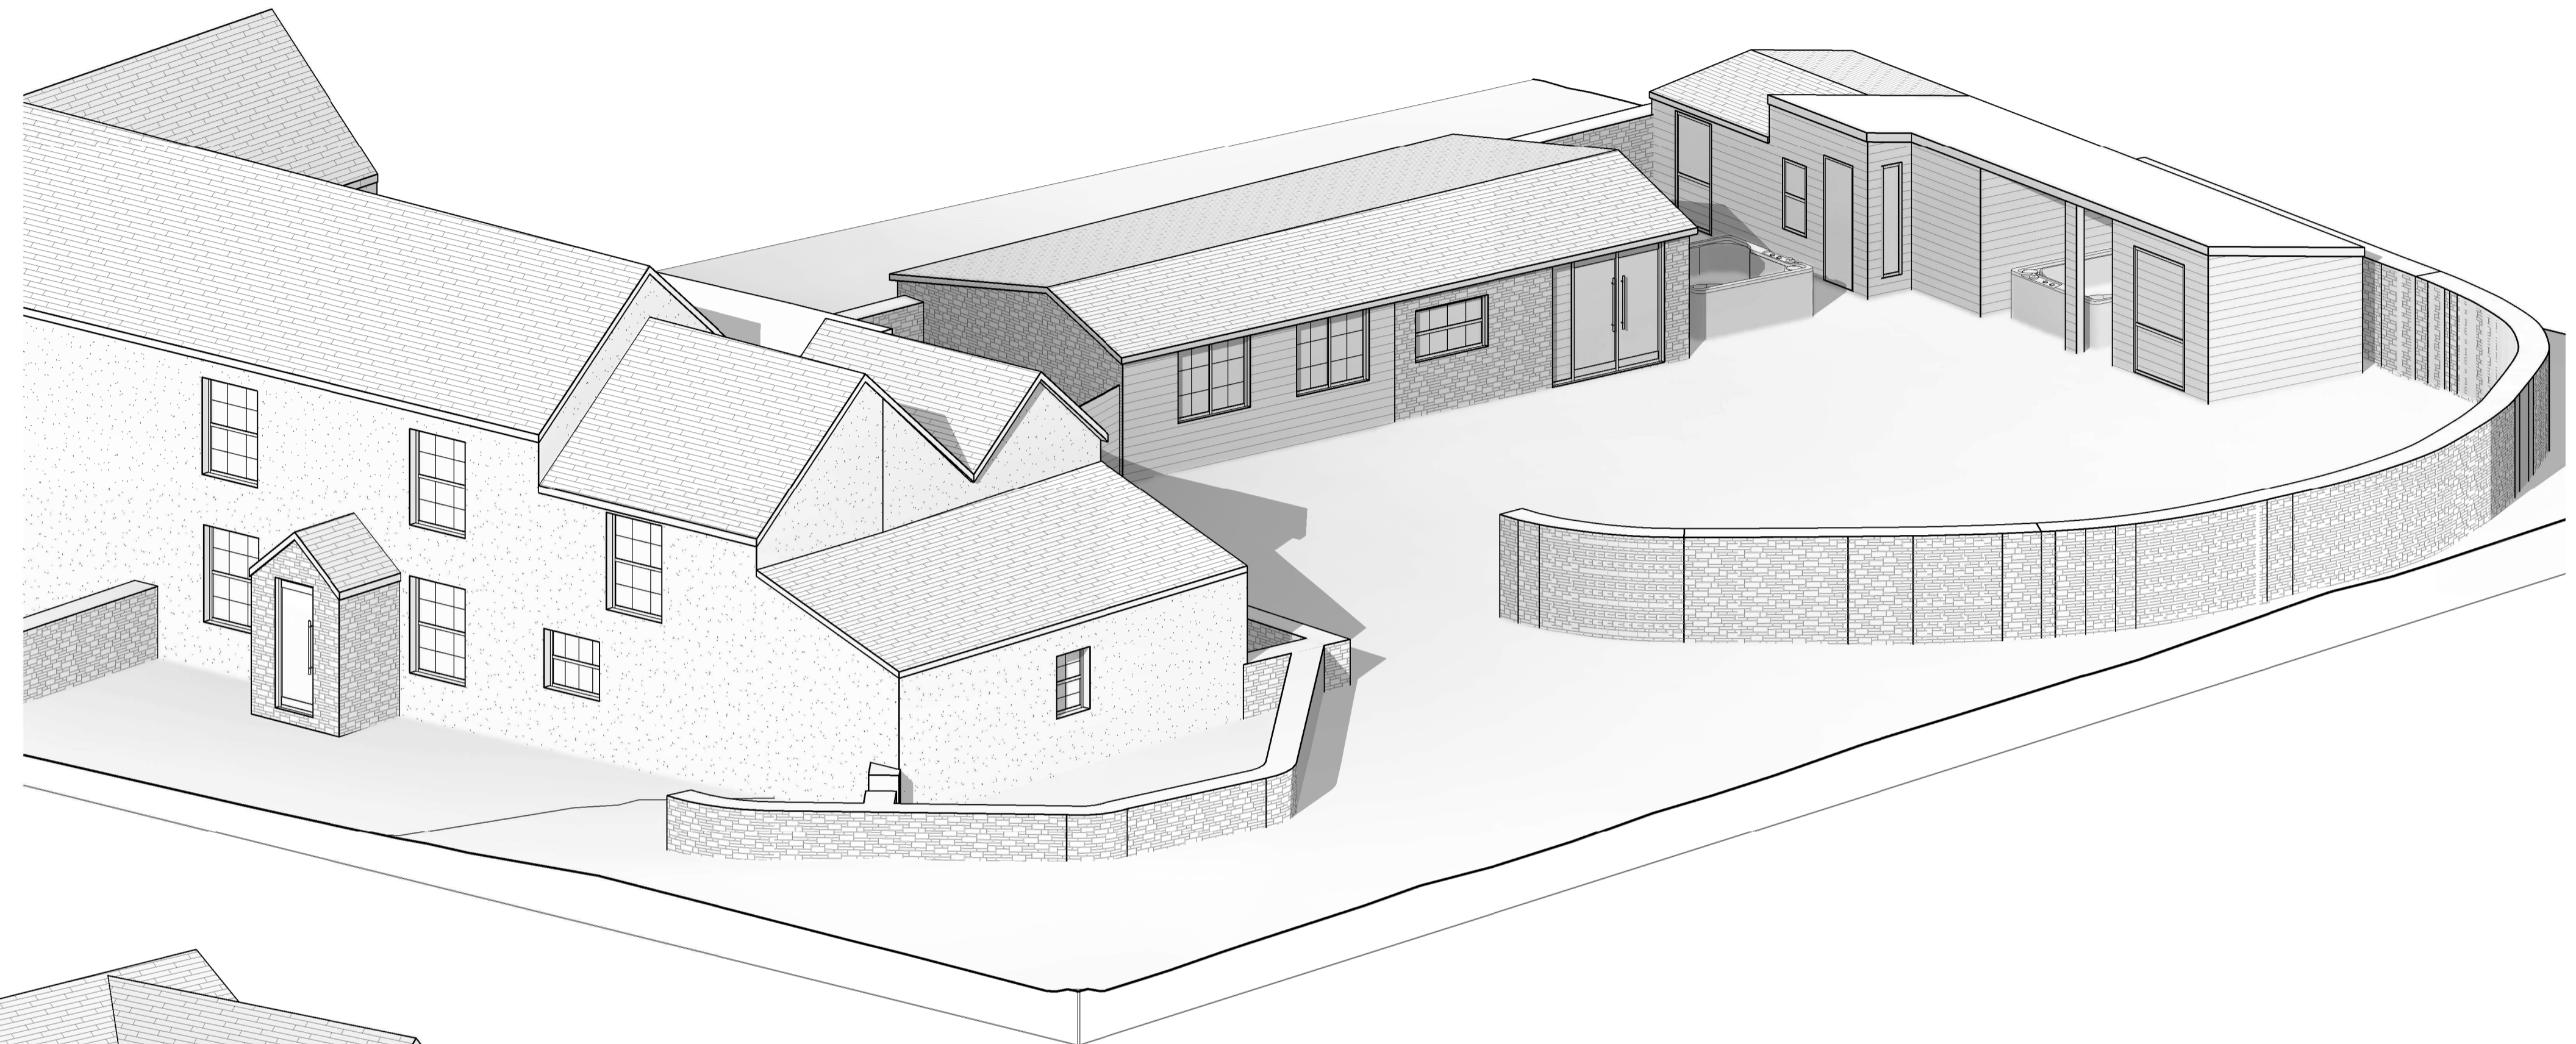

NOTE: All measurements and spans to be checked on site and confirmed before fabrication and work commences. This drawing shows design intent only for all structural components. Structural Engineer to size/design all required structural components and provide calculations for Building Control approval before work commences. Structural Engineer and specialist designers to carry out own survey for Structural Component spans and sizes / specialist designs.
 All relevant statutory notices to be sent to local Authority by builder at various stages of the contract.



Drawing: LL - 105
 Project: Linden Lodge

Sheet - Linden Lodge
 Elevations 2

Address: Linden Lodge,
 Homeapple Hill, Wick,
 Bristol, BS30 5QZ

Scale: 1:50 @ A1
 Date: October 2023



Web: www.daviesarchitecturalservices.co.uk
 Email: info@daviesarchitecturalservices.co.uk