


**PROPOSED MATERIALS:**


- 1 Facing brick to compliment existing facing brick elevations to No.60
- 2 Interlocking concrete rooftiles to compliment existing tile finish to No.58 No. 60 to be re-tiled to match new dwelling roof finish.
- 3 New white upvc windows and doors to match No. 60 design
- 4 New white gutters, fascias and soffits

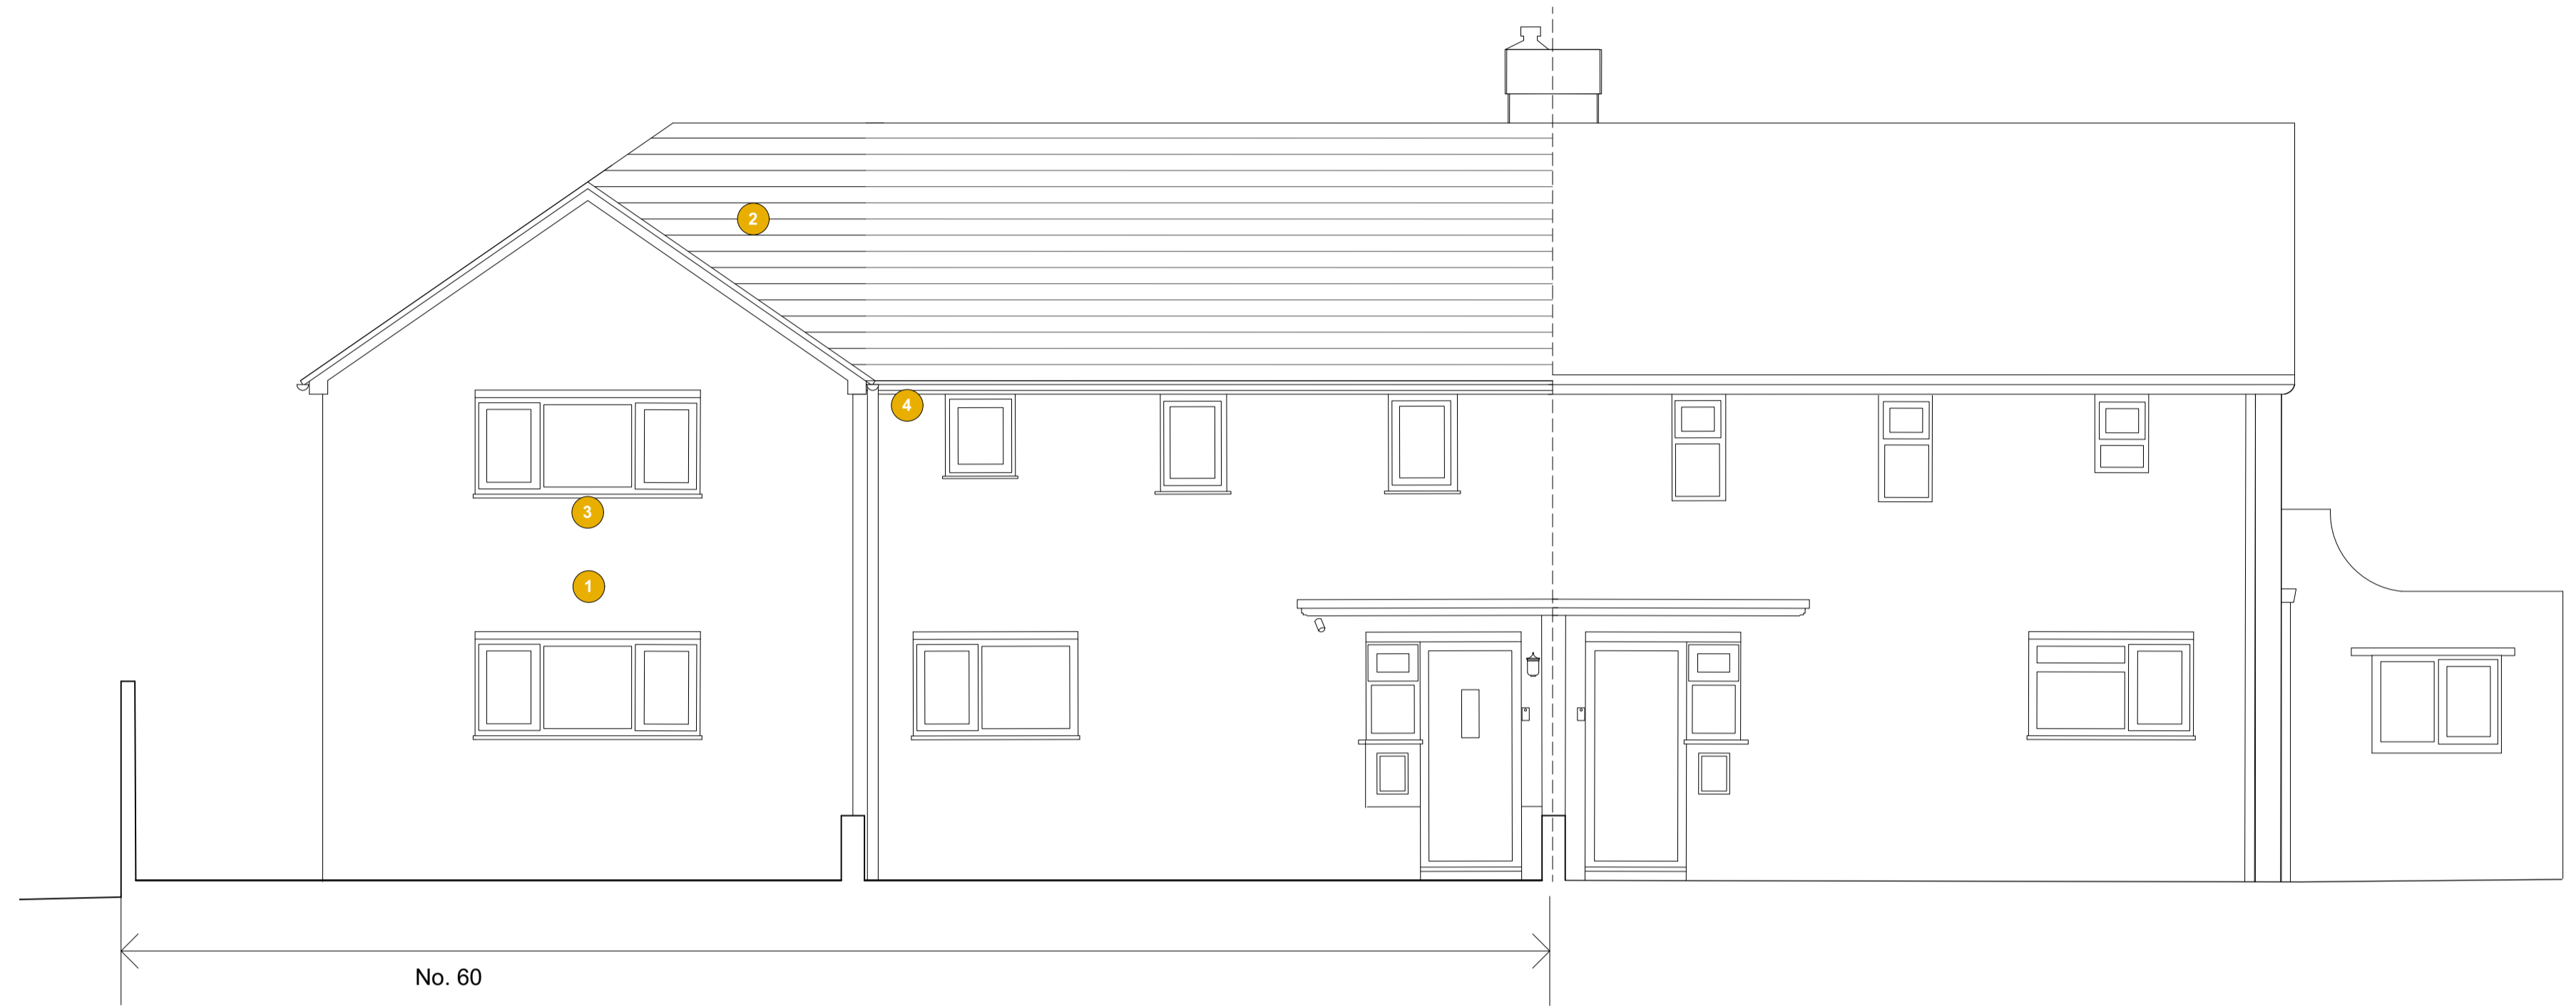


**FRONT ELEVATION**  
Scale: 1:50



**REAR ELEVATION**  
Scale: 1:50

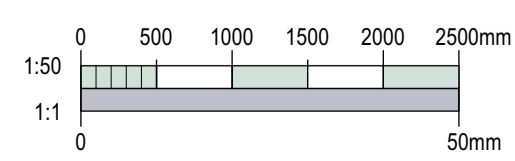

No.	Status	Date	Revision Notes
A	S3	2023-10-20	Preliminary issue for discussion

 beehive architecture	Project Title	60 Chiltem Drive Rickmansworth WD3 8JY	Drawn By	Project Date	RIBA Work Stage & Document Type
	Sheet Title	ELEVATIONS as PROPOSED-1	Reviewed By	Sheet Scale	STAGE 2 - PLANNING DOCUMENT
			Current Rev Date	Current Rev	Status
			2023-10-20	A	PL - SUITABLE FOR PLANNING
					Sheet No.
					CHD - B018 - XX - XX - D - A - PL023