


proposed north west elevation


proposed south west elevation

proposed south east elevation


proposed north east elevation

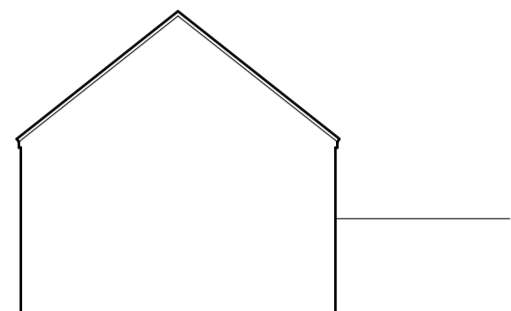


existing north west elevation

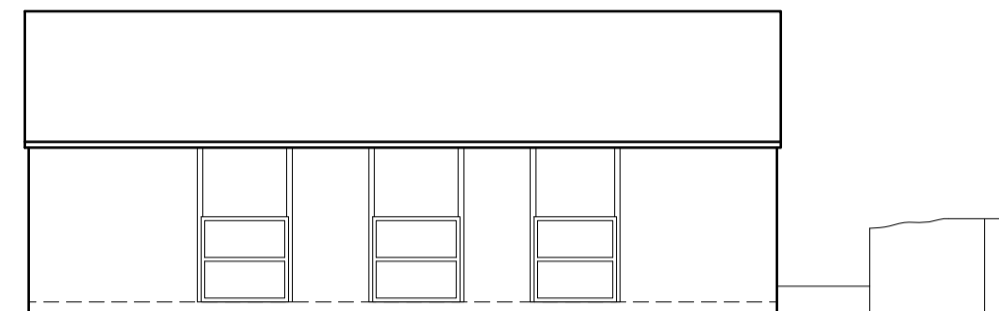


existing south west elevation

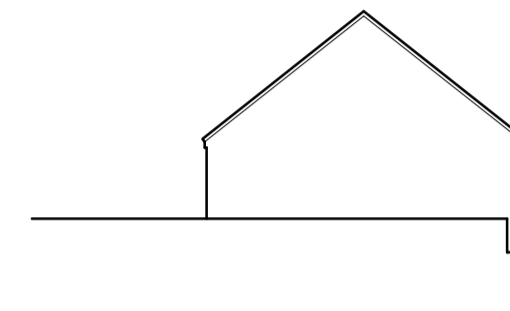

existing south east elevation

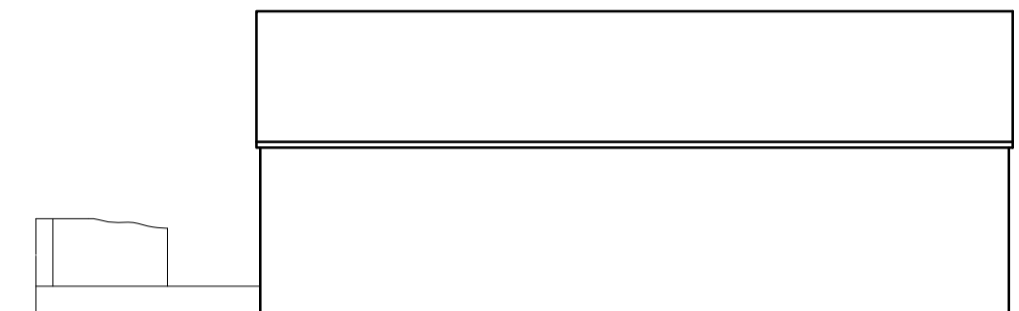


existing north east elevation

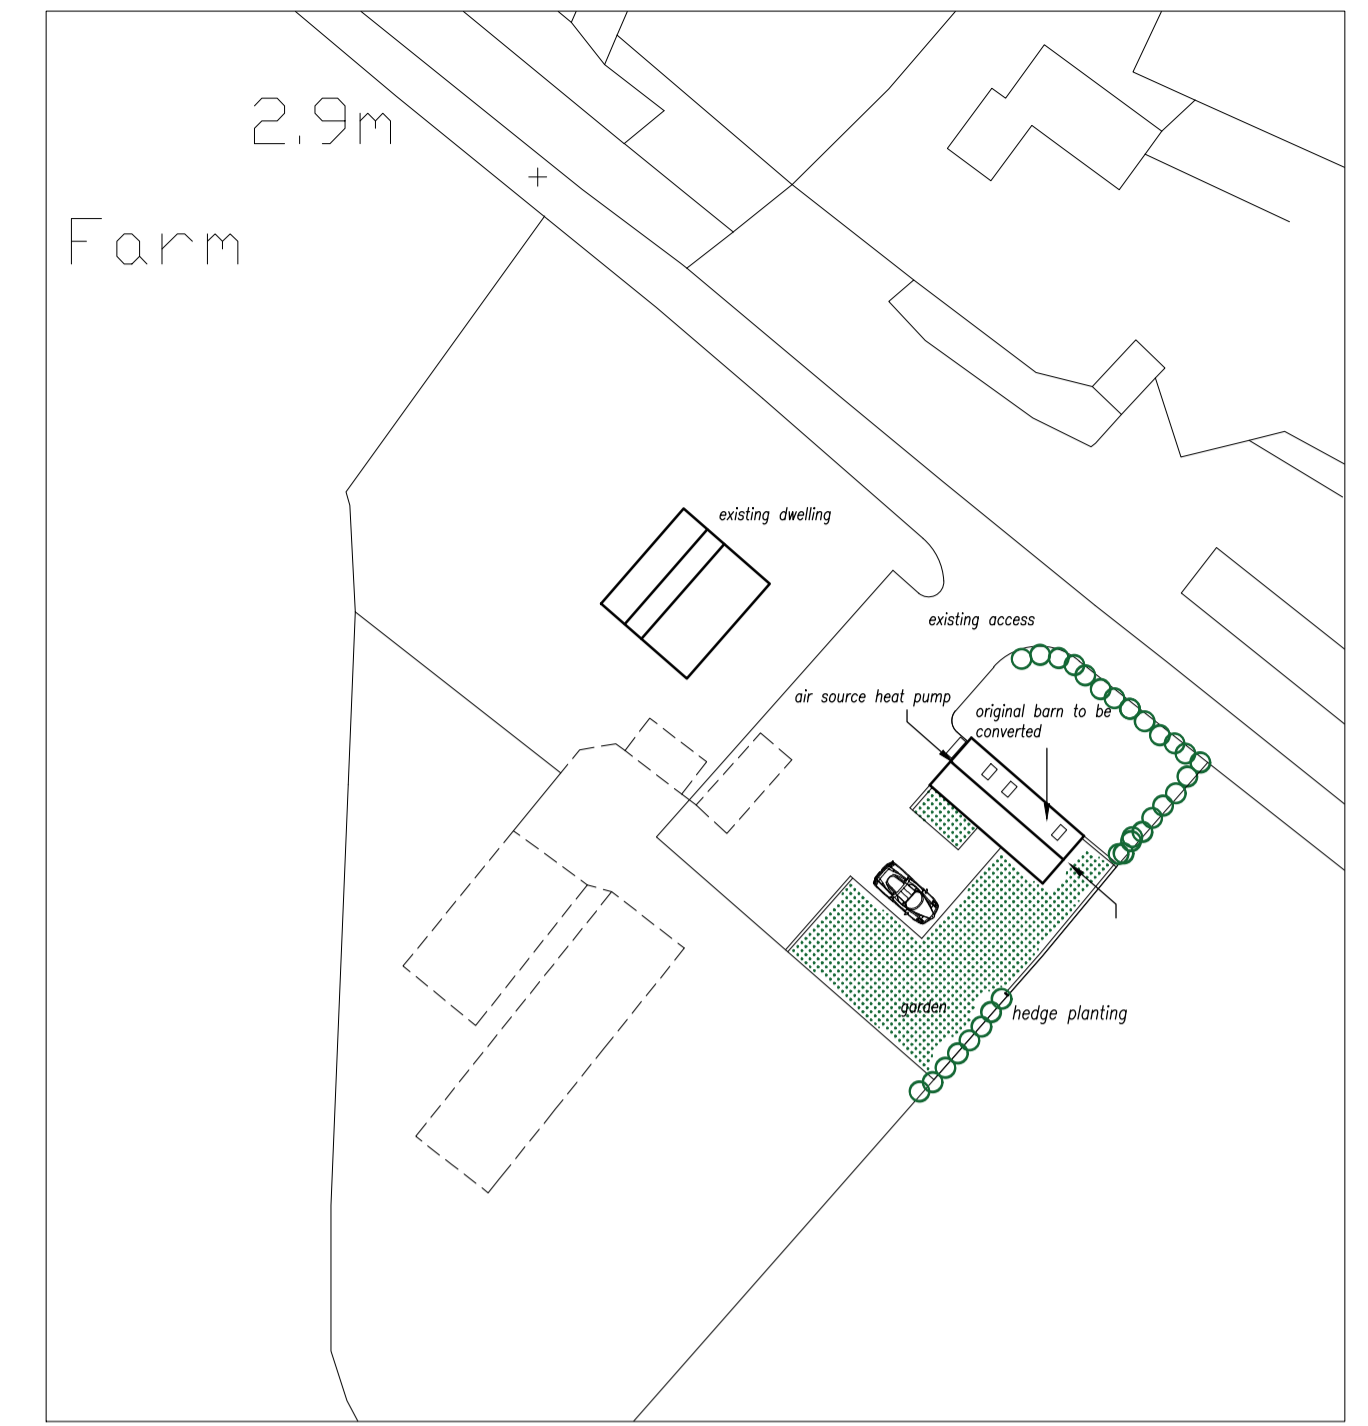


proposed site plan




existing site plan

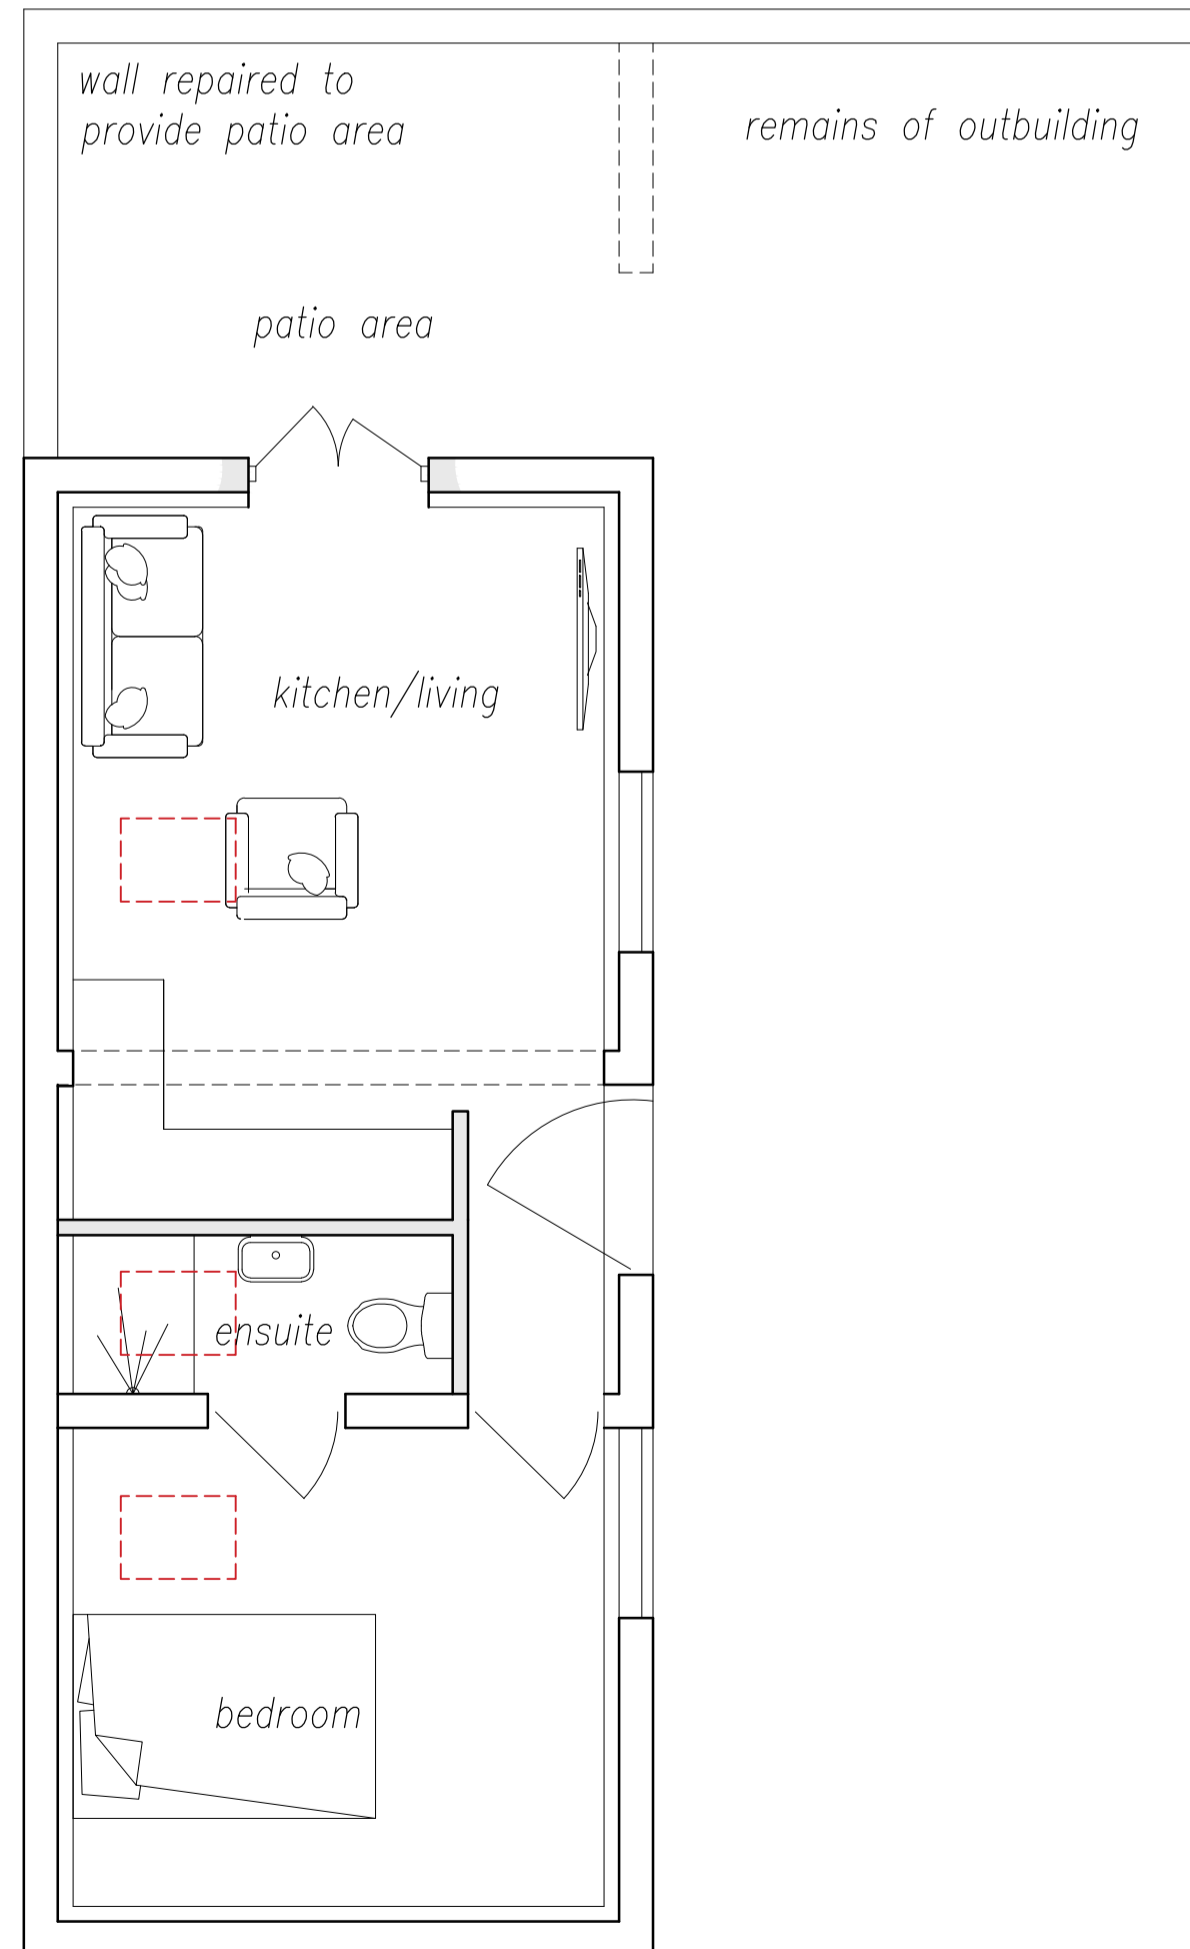

proposed floor plan

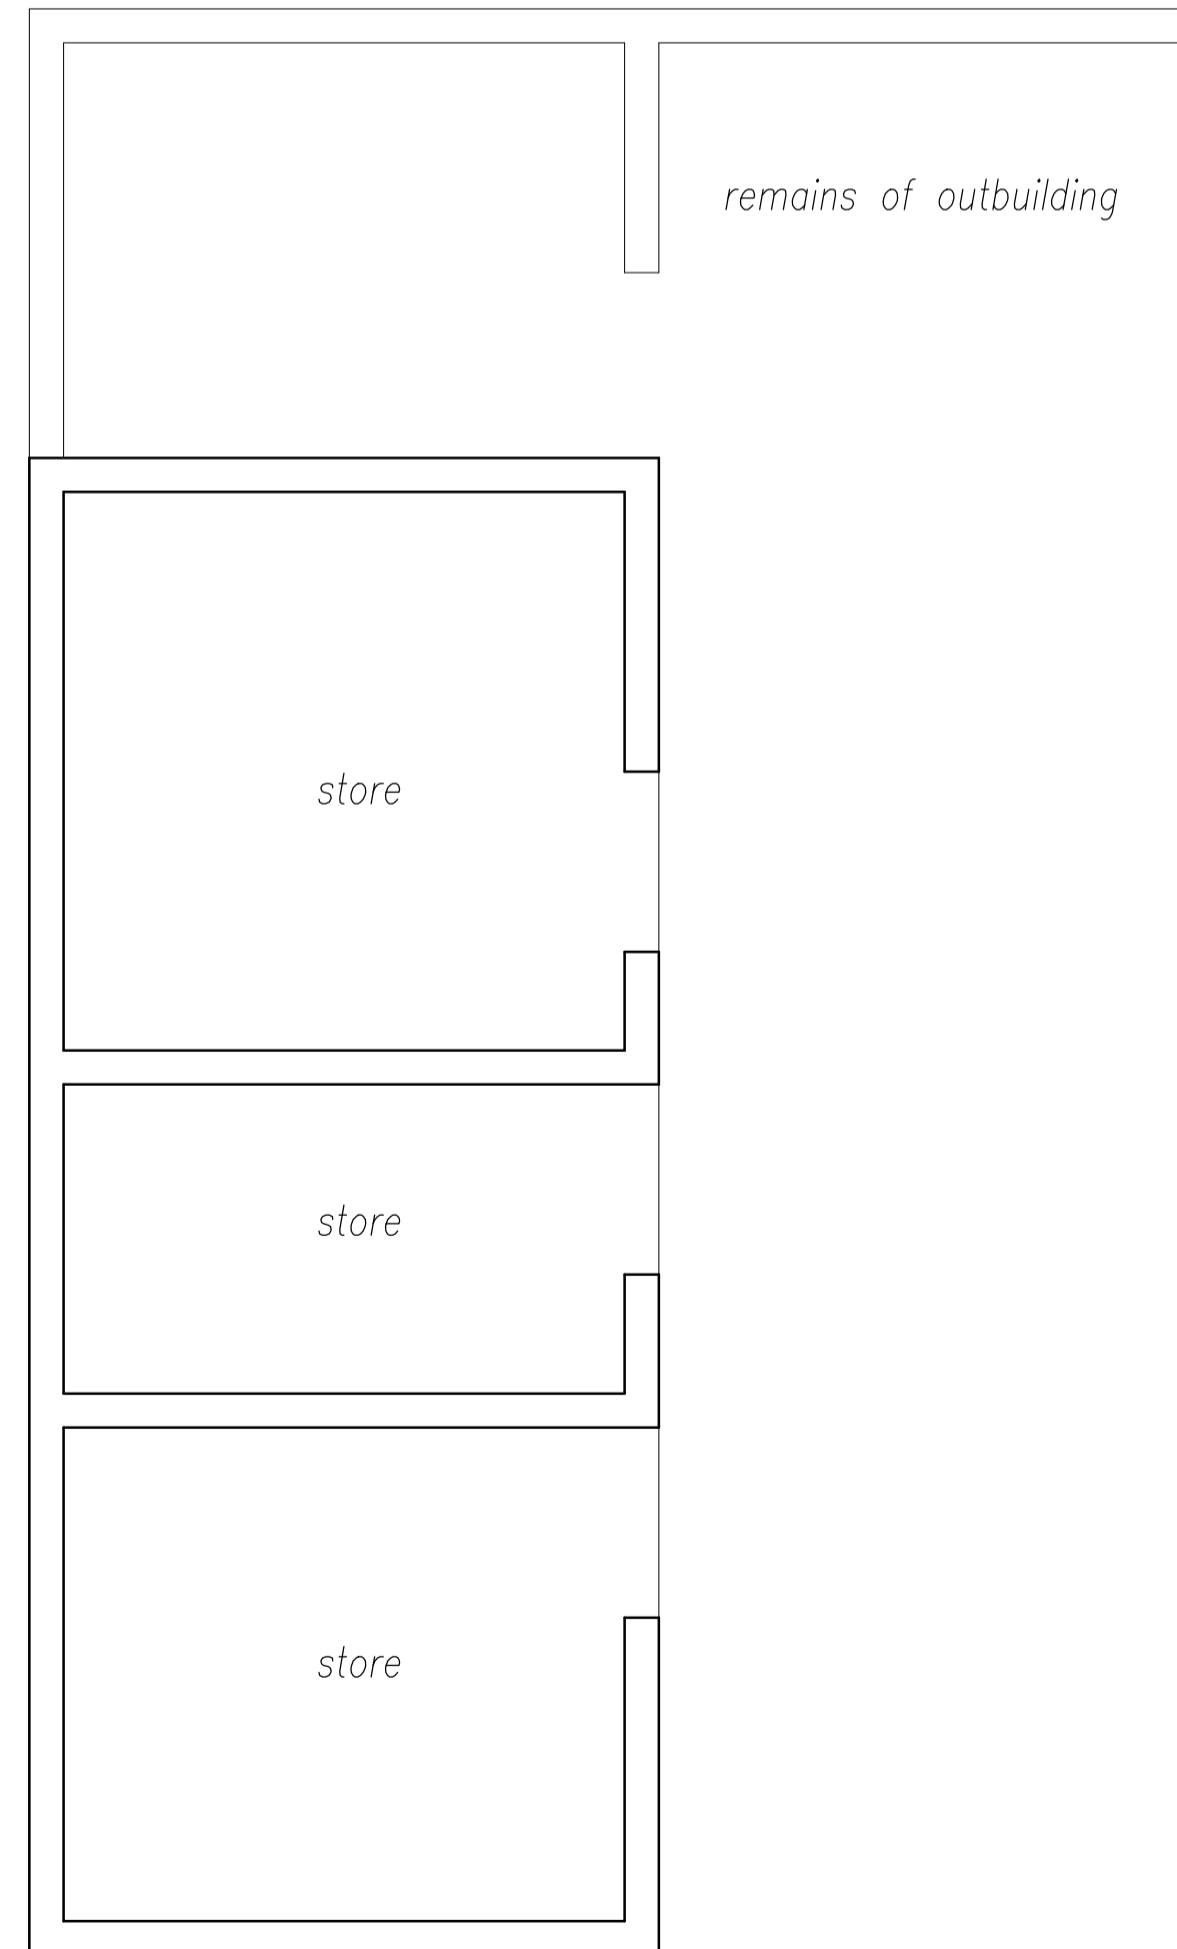

existing floor plan

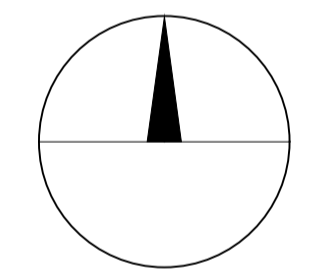

NOTES	This drawing is the copyright of FLARE VISUAL LTD and must not be reproduced without written consent.		
	All dimensions to be verified on site prior to commencement of works. Any measurements are in mm unless otherwise stated.		
	All materials specified on this drawing are to be used in strict accordance with the manufacturers written instructions and current codes of practice.		
Project:	Proposed Development at Devenport Farm	Drawing Title:	Proposal Drawing
Scale:	1:50, 1:100, 1:500, 1:1250	Drawing No.:	F3118 - A1 - 03
Date:	September 2023		
JHG PLANNING CONSULTANCY LTD			
Orchard House, Main Road, Welbourn, Lincs. LN5 0PA			
Tel: 01400 273997 Email: mail@jhplanning.com Fax: 01400 279029			