




THIS DRAWING IS COPYRIGHT AND SHALL NOT BE REPRODUCED NOR USED FOR ANY OTHER PURPOSE WITHOUT WRITTEN PERMISSION OF THE AUTHOR.  
DO NOT SCALE FROM THIS DRAWING, USE FIGURED DIMENSIONS ONLY.

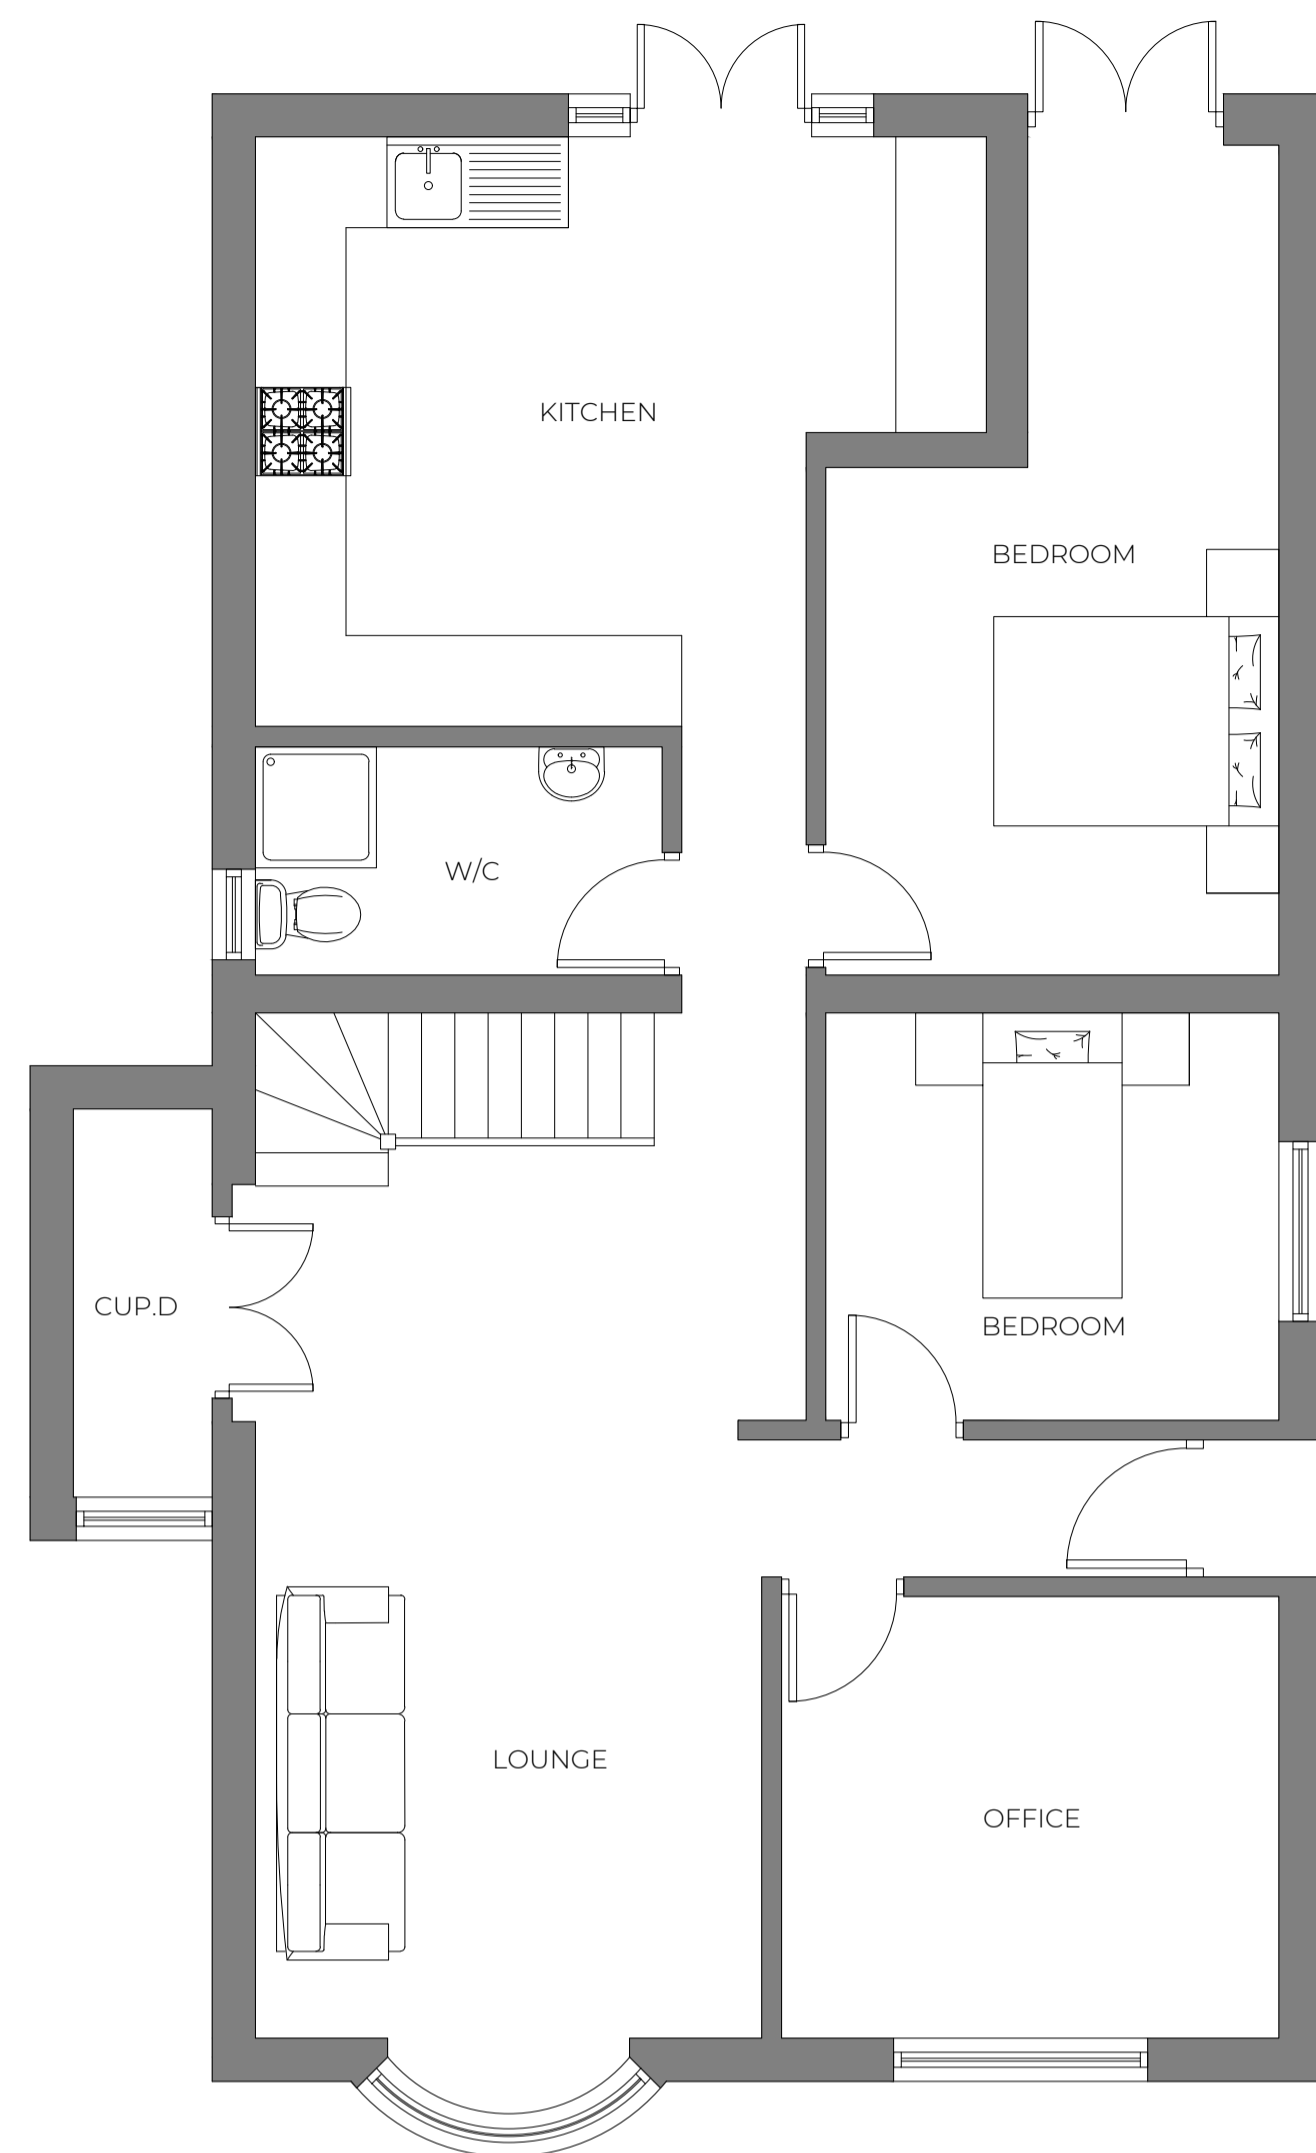

PROPOSED GROUND FLOOR PLAN  
SCALE 1:50

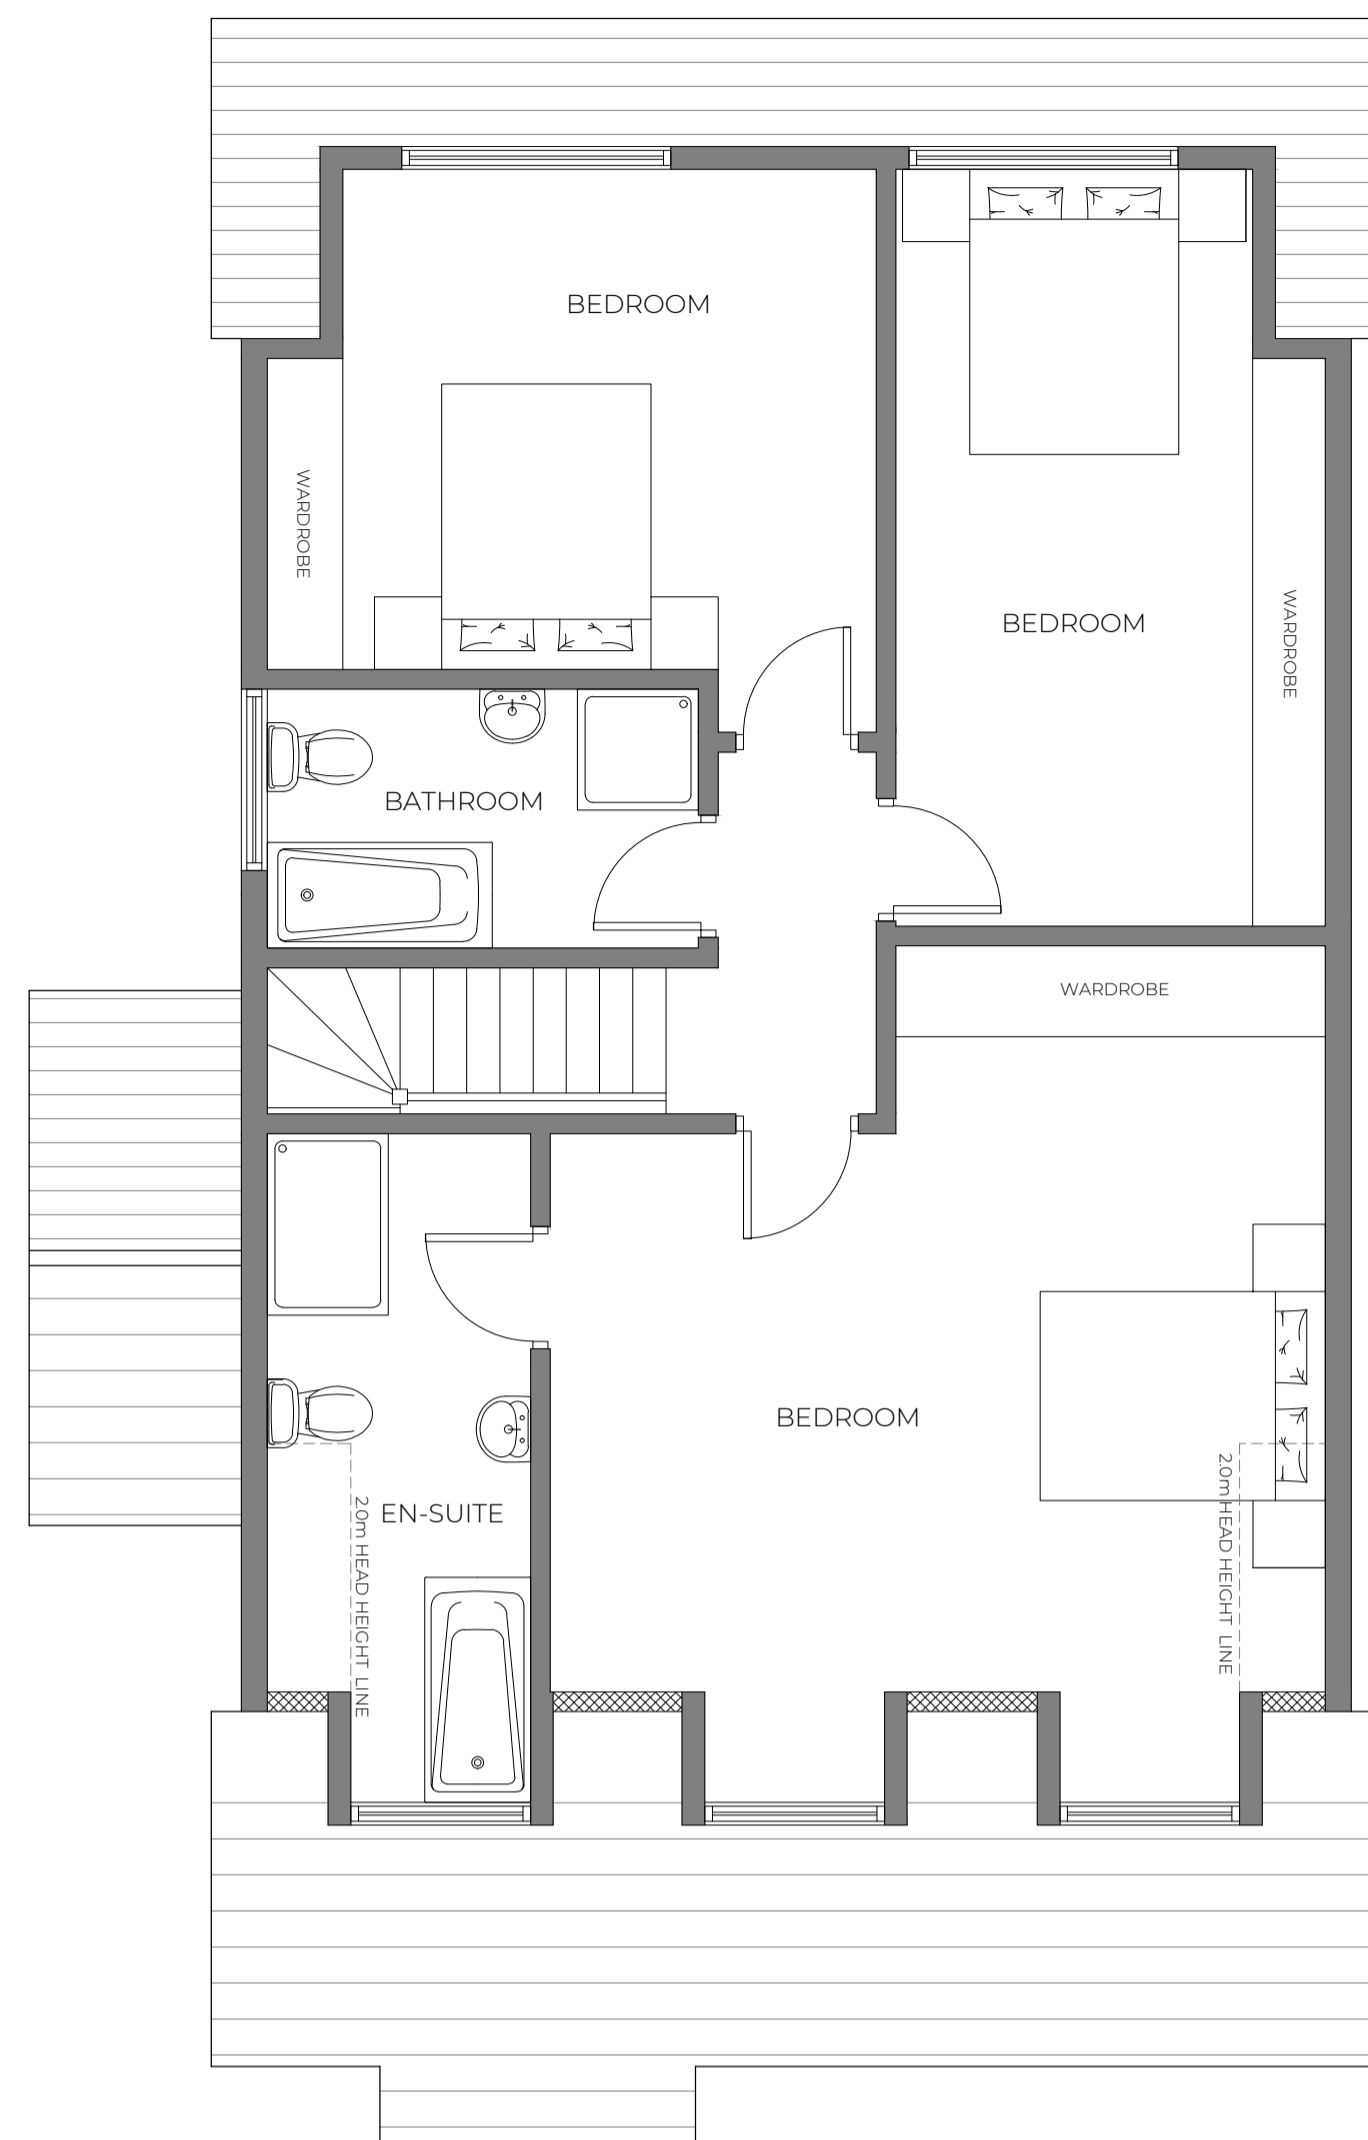


PROPOSED FIRST FLOOR PLAN  
SCALE 1:50

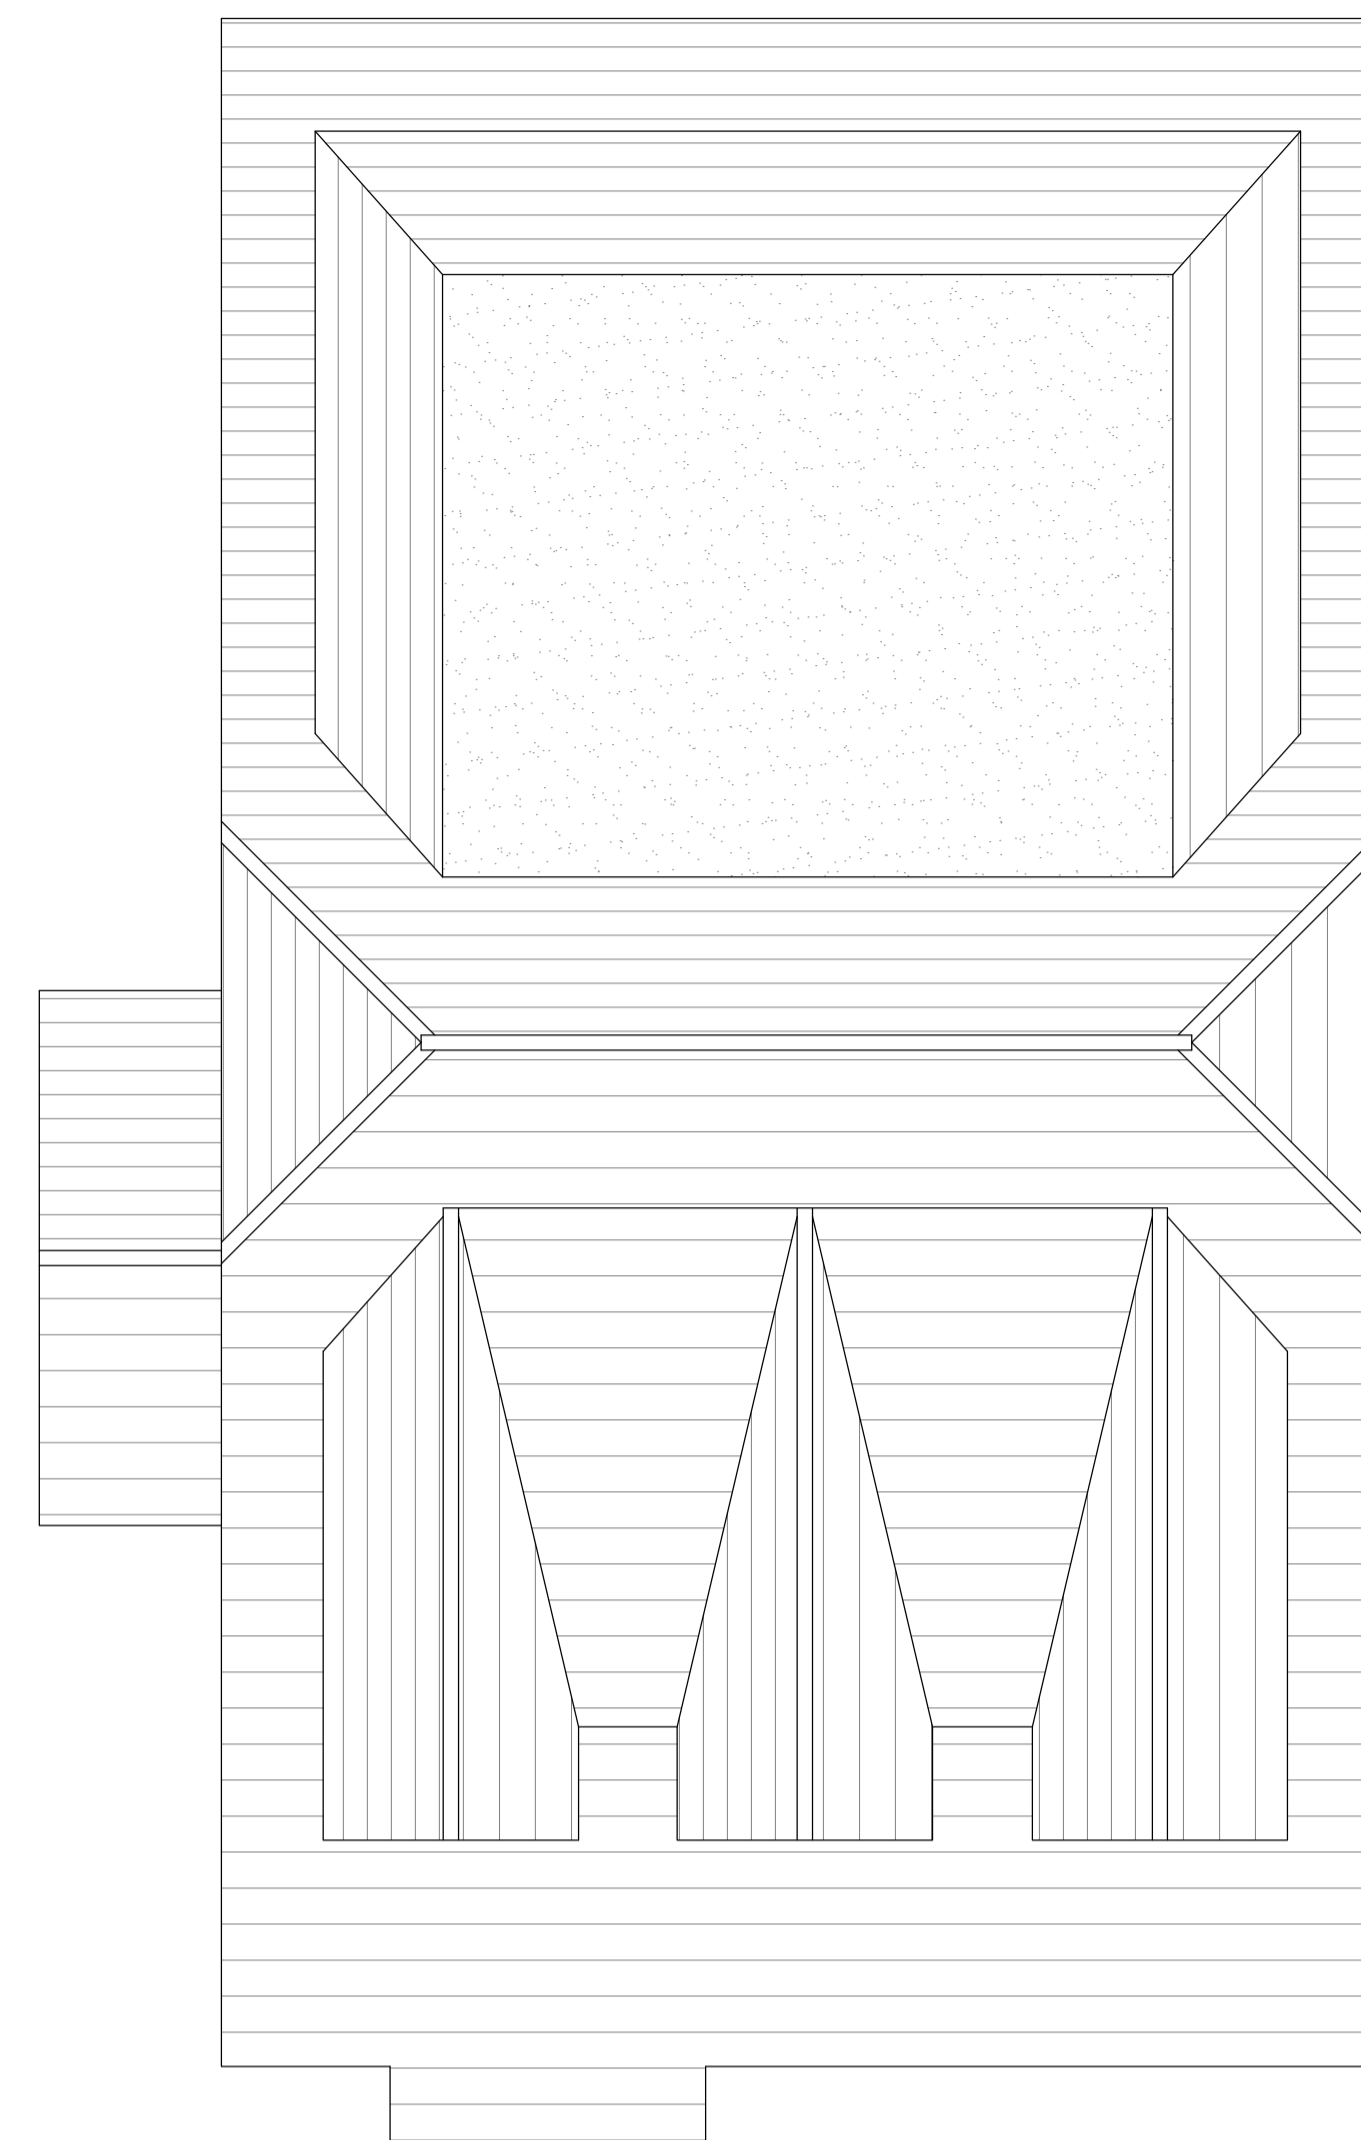

PROPOSED ROOF PLAN  
SCALE 1:50



PROPOSED FRONT ELEVATION  
SCALE 1:50

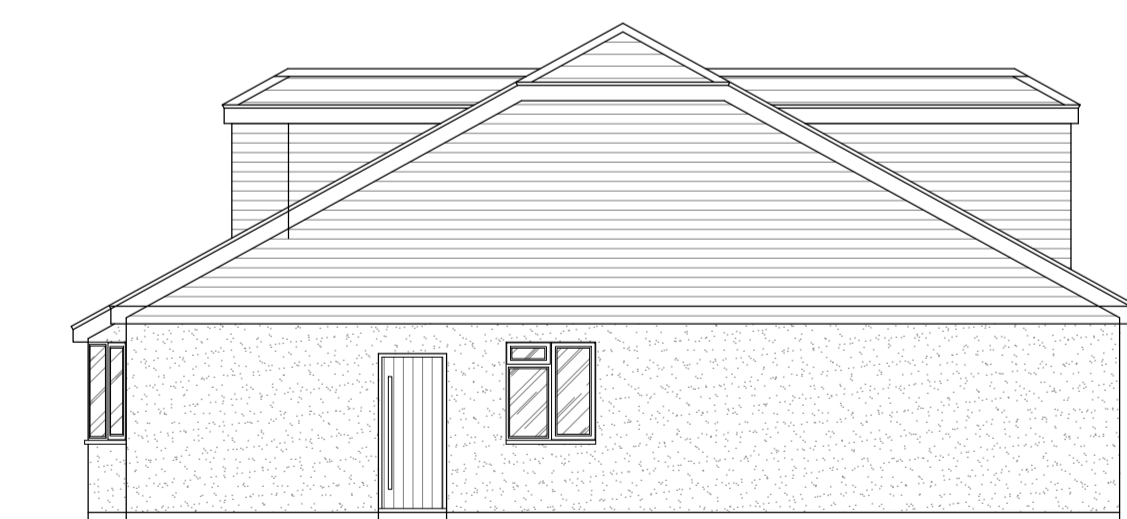

PROPOSED SIDE ELEVATION  
SCALE 1:100



PROPOSED REAR ELEVATION  
SCALE 1:100



PROPOSED SIDE ELEVATION  
SCALE 1:100

# PROPOSED FLOOR PLANS AND ELEVATIONS

REV:	DATE:	AMENDMENT:
------	-------	------------



Tel: +44(0) 7481 763 421  
E: RYAN@AUT-ERIOR.COM  
@AUTERIOR\_ARCHITECTURE

ISSUE:	CLIENT	PRE-APP	PLANNING	B.CONT	AS BUILT	OTHER
			<input checked="" type="checkbox"/>			

DRAWING: PROPOSED FLOOR PLANS AND ELEVATIONS

PROJECT: 118 POUND LANE  
BOWERS GIFFORD  
BASILDON, ESSEX, SS13 2HW

CLIENT: MR R. AUSTIN

DATE: 05.09.2023 SCALE: 1:50 @ A1

PROJECT NO.: 142 DRAWING NO.: 04a

