




THIS DRAWING IS COPYRIGHT AND SHALL NOT BE REPRODUCED NOR USED FOR ANY OTHER PURPOSE WITHOUT WRITTEN PERMISSION OF THE AUTHOR.
DO NOT SCALE FROM THIS DRAWING, USE FIGURED DIMENSIONS ONLY.

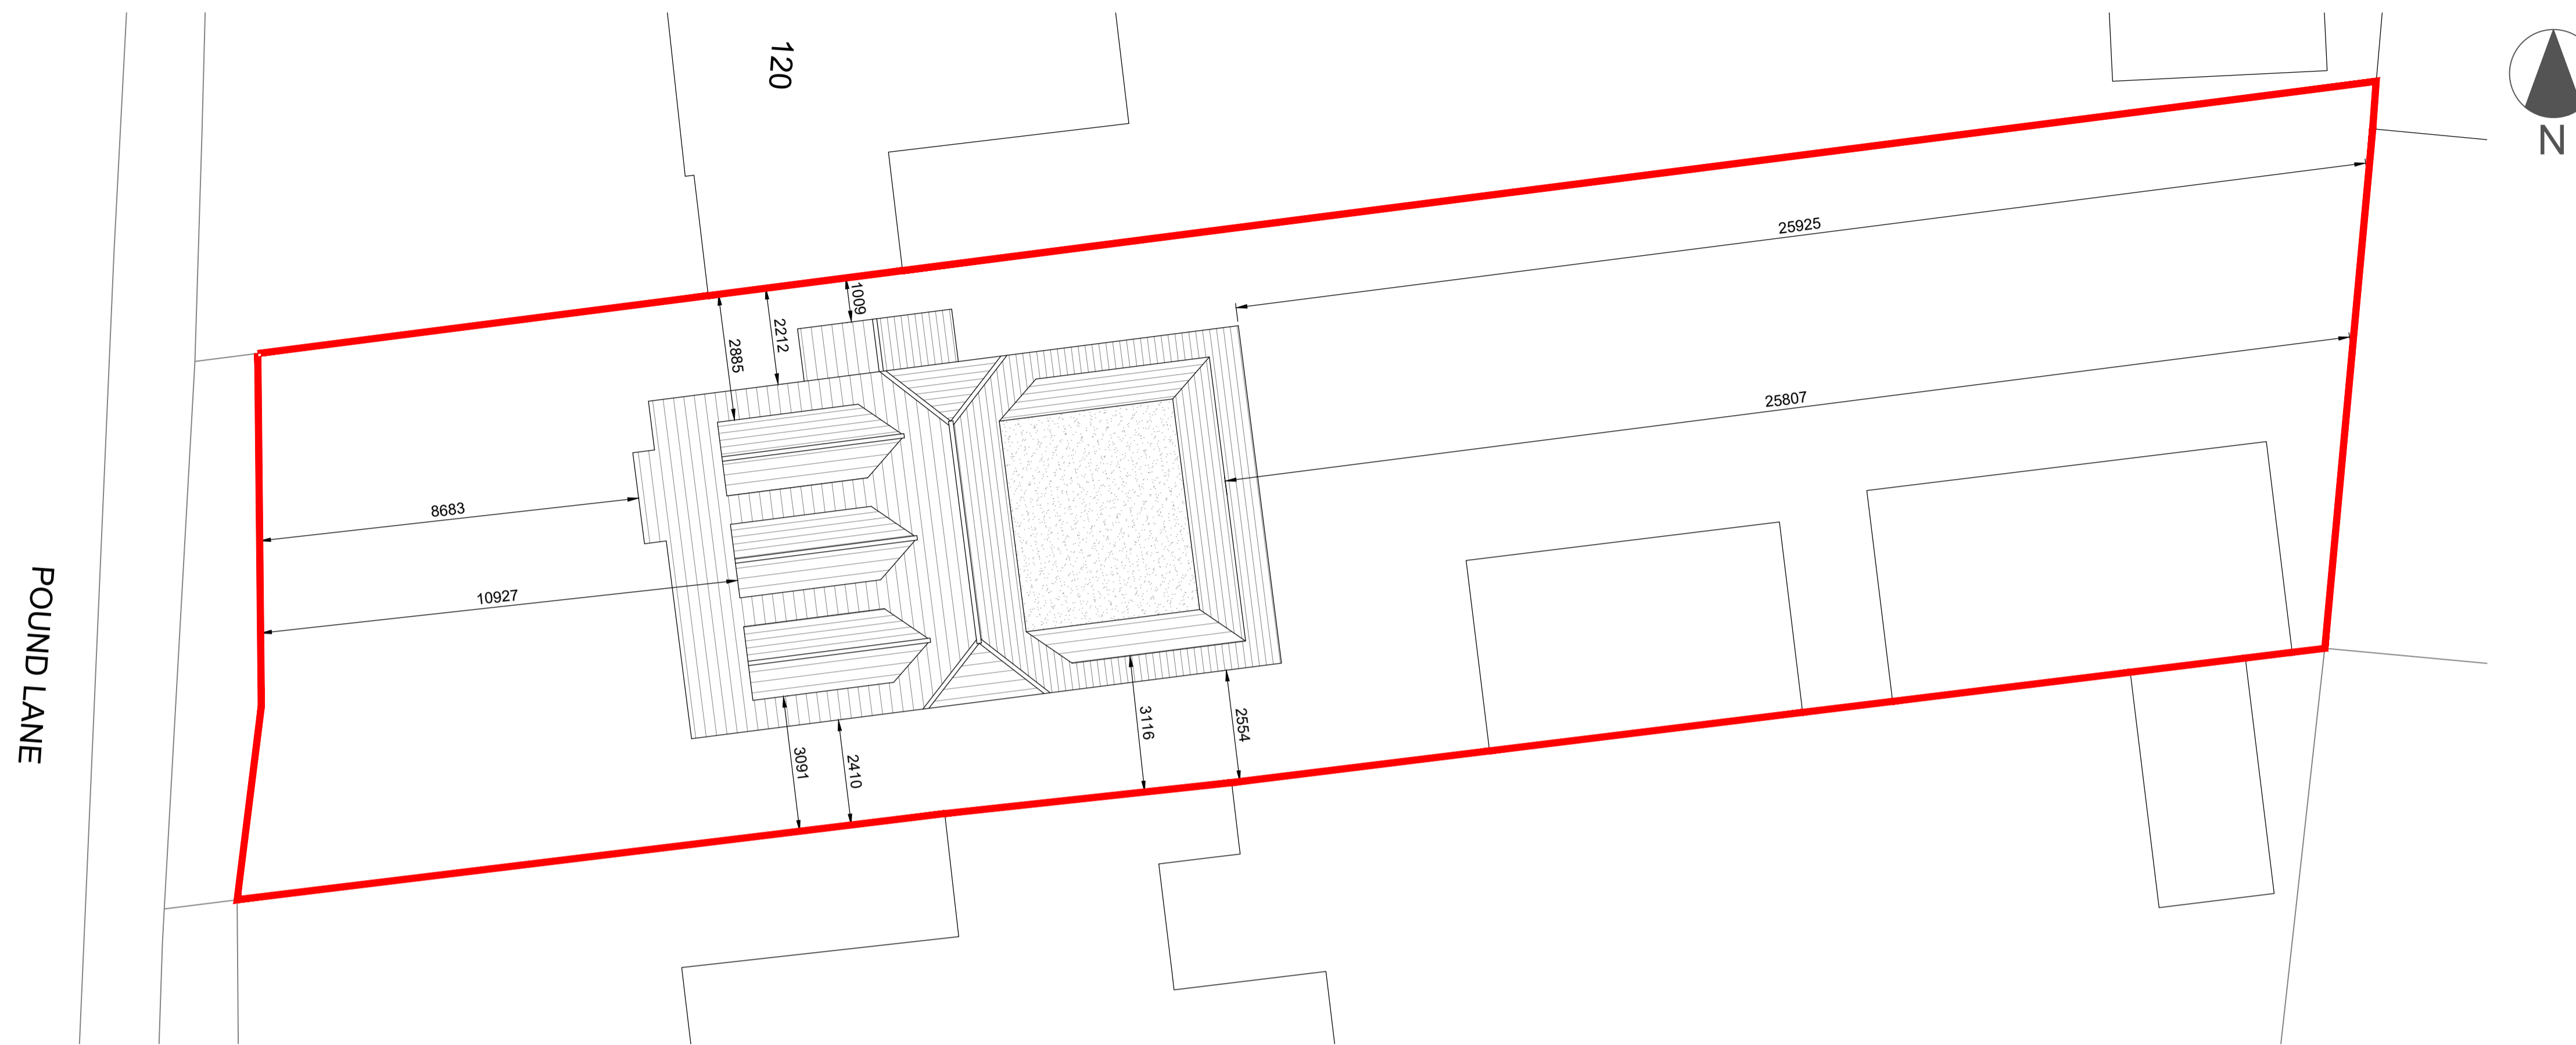

EXISTING SITE PLAN
SCALE 1:100

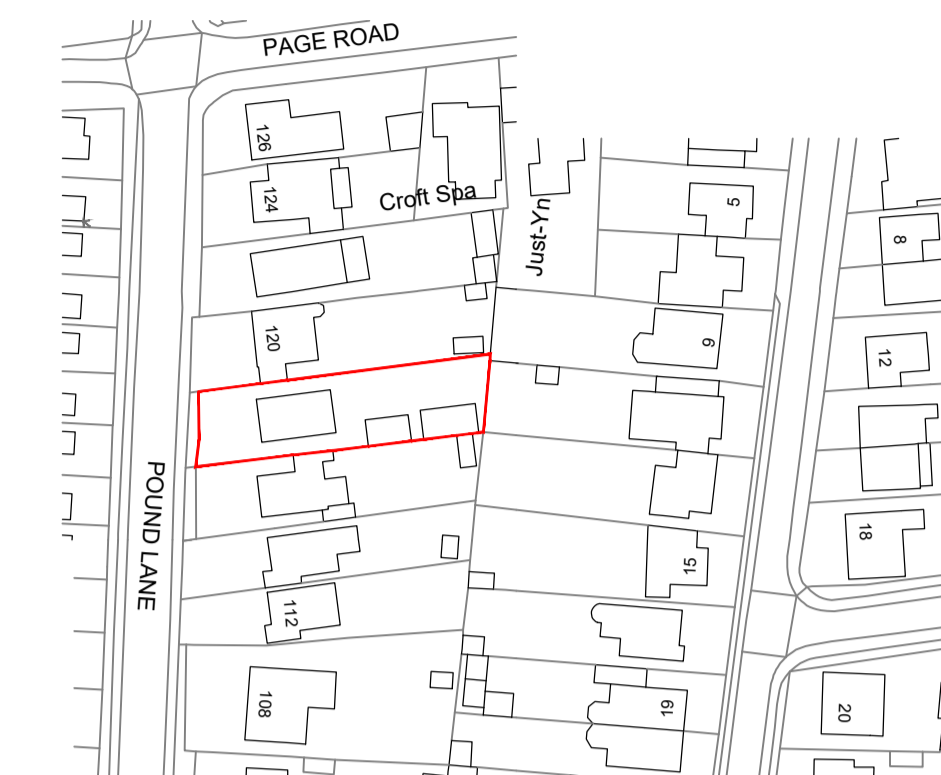

LOCATION PLAN
SCALE 1:1250

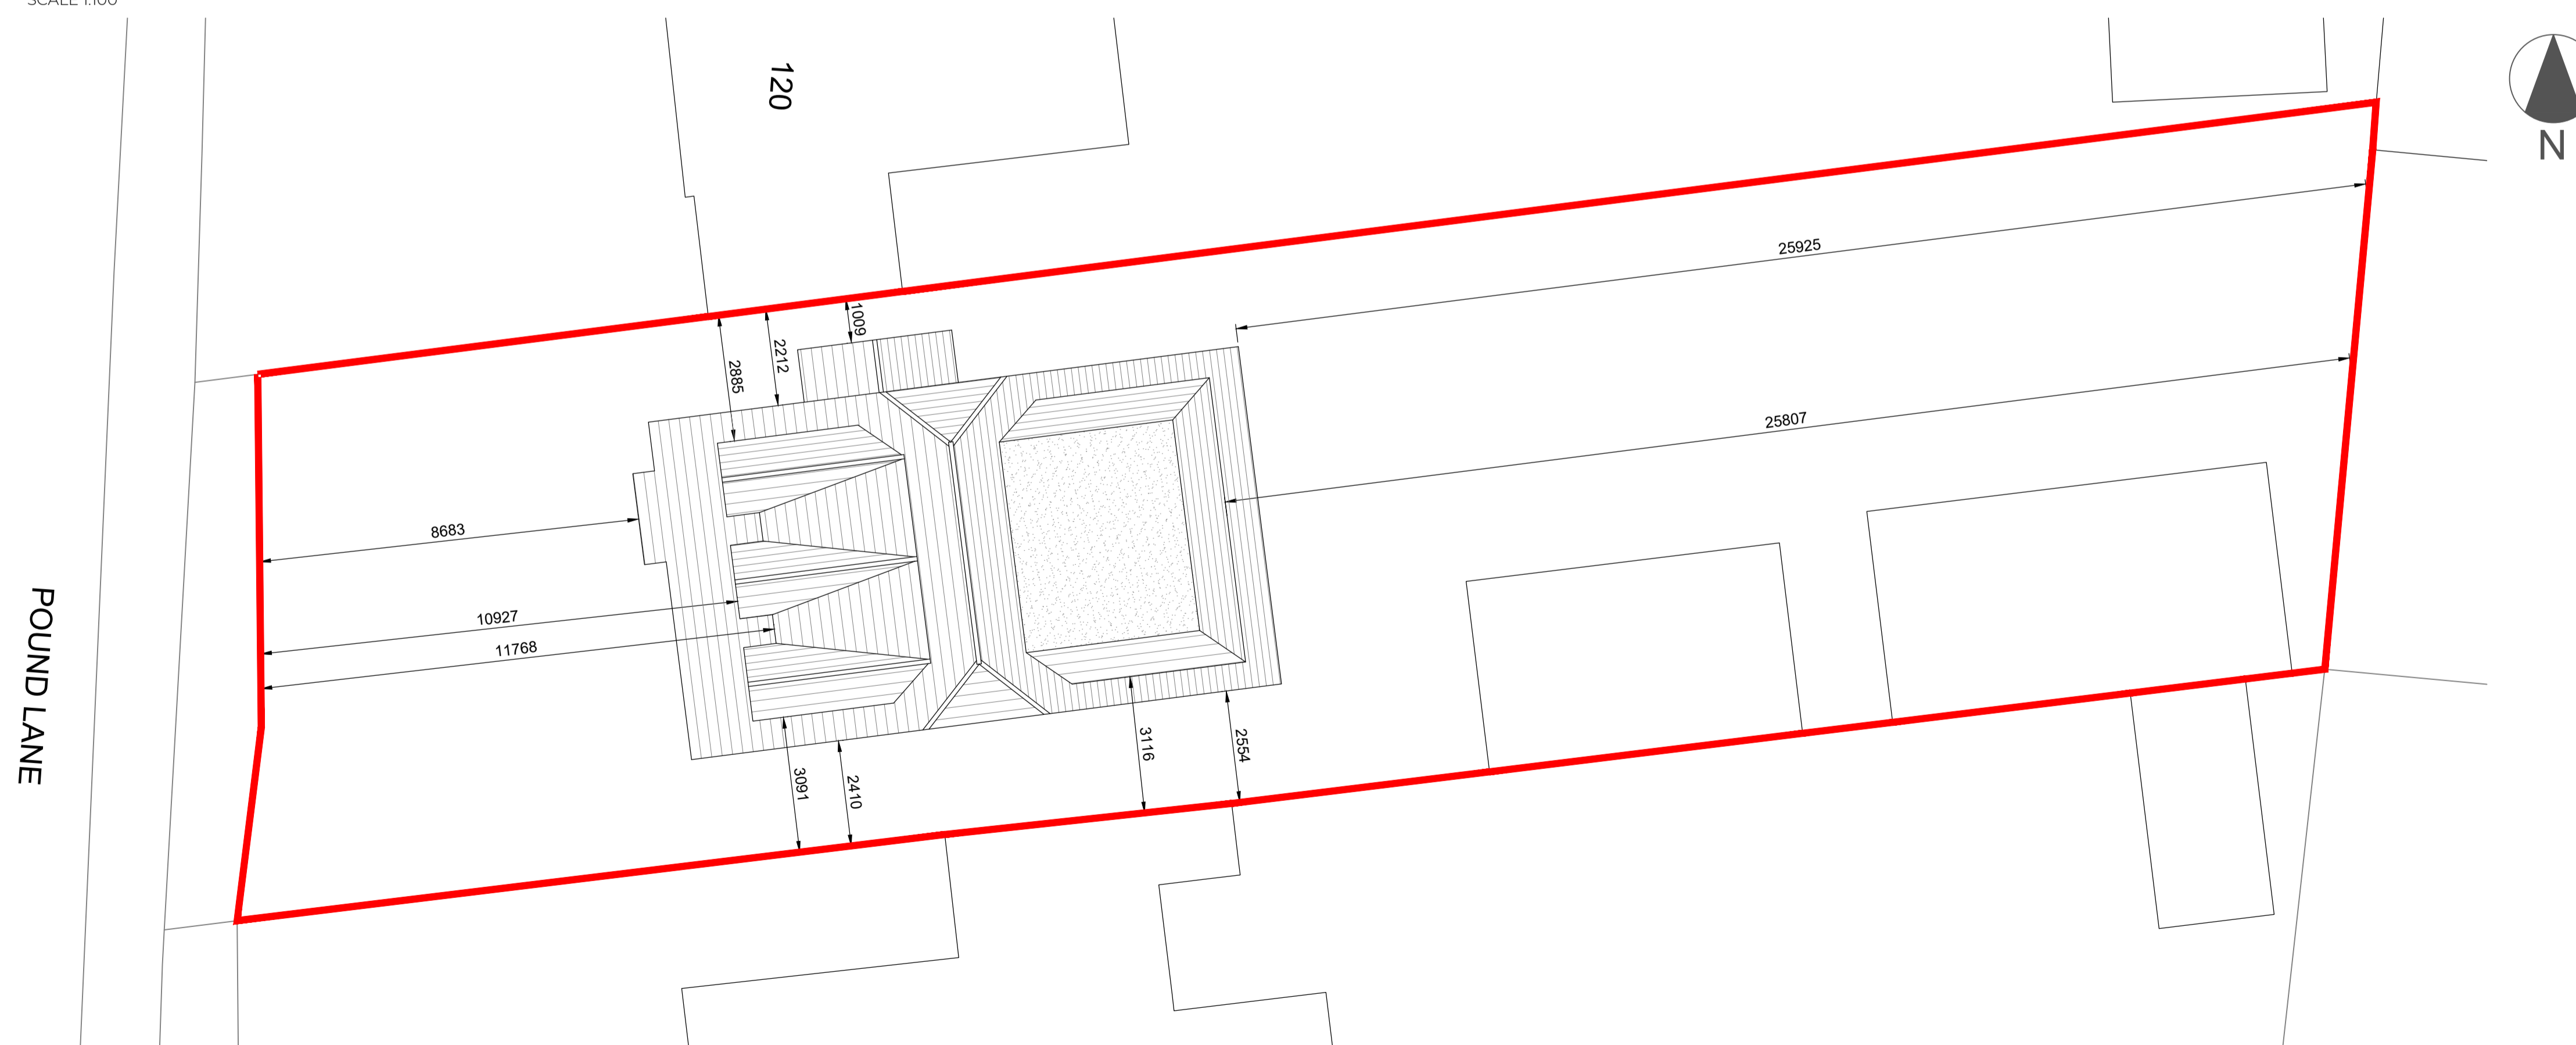

PROPOSED SITE PLAN
SCALE 1:100

EXISTING AND PROPOSED SITE PLANS

REV:	DATE:	AMENDMENT:
------	-------	------------



Tel: +44(0) 7481 763 421
E: RYAN@AUT-ERIOR.COM
@AUTERIOR_ARCHITECTURE

ISSUE:	CLIENT	PRE-APP	PLANNING	B.CONT	AS BUILT	OTHER

DRAWING: EXISTING AND PROPOSED BLOCK PLANS WITH LOCATION PLAN

PROJECT: 118 POUND LANE
BOWERS GIFFORD
BASILDON, ESSEX, SS13 2HW

CLIENT: MR R. AUSTIN

DATE: 05.09.2023 SCALE: 1:100/ 1:1250 @ A1

PROJECT NO.: 142 DRAWING NO.: 01A

