




THIS DRAWING IS COPYRIGHT AND SHALL NOT BE REPRODUCED NOR USED FOR ANY OTHER PURPOSE WITHOUT WRITTEN PERMISSION OF THE AUTHOR.  
DO NOT SCALE FROM THIS DRAWING, USE FIGURED DIMENSIONS ONLY.

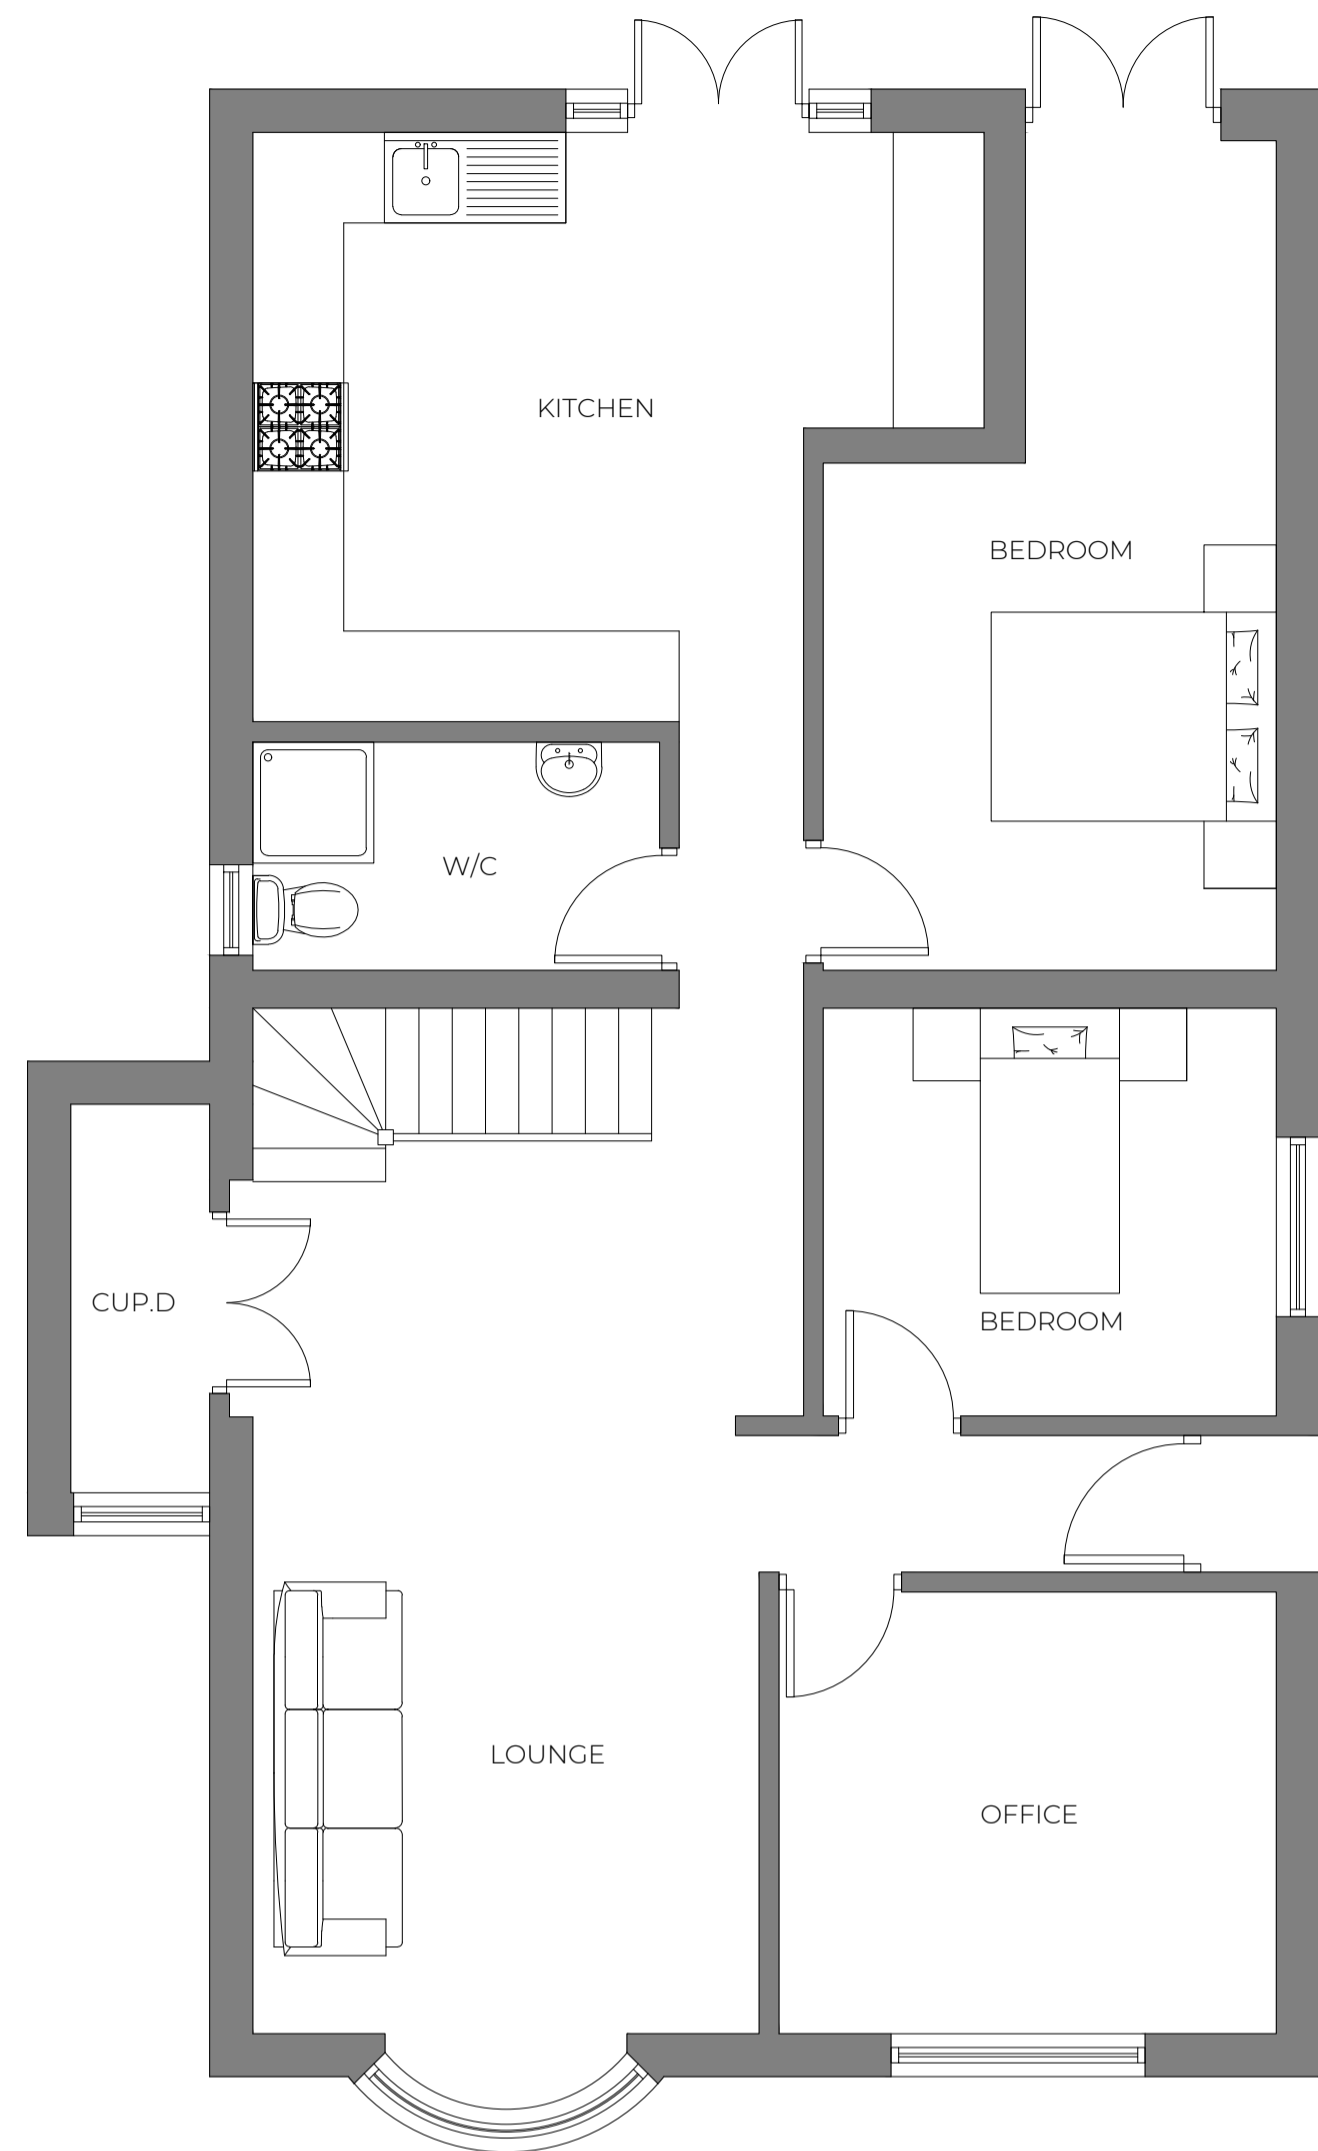

EXISTING GROUND FLOOR PLAN  
SCALE 1:50

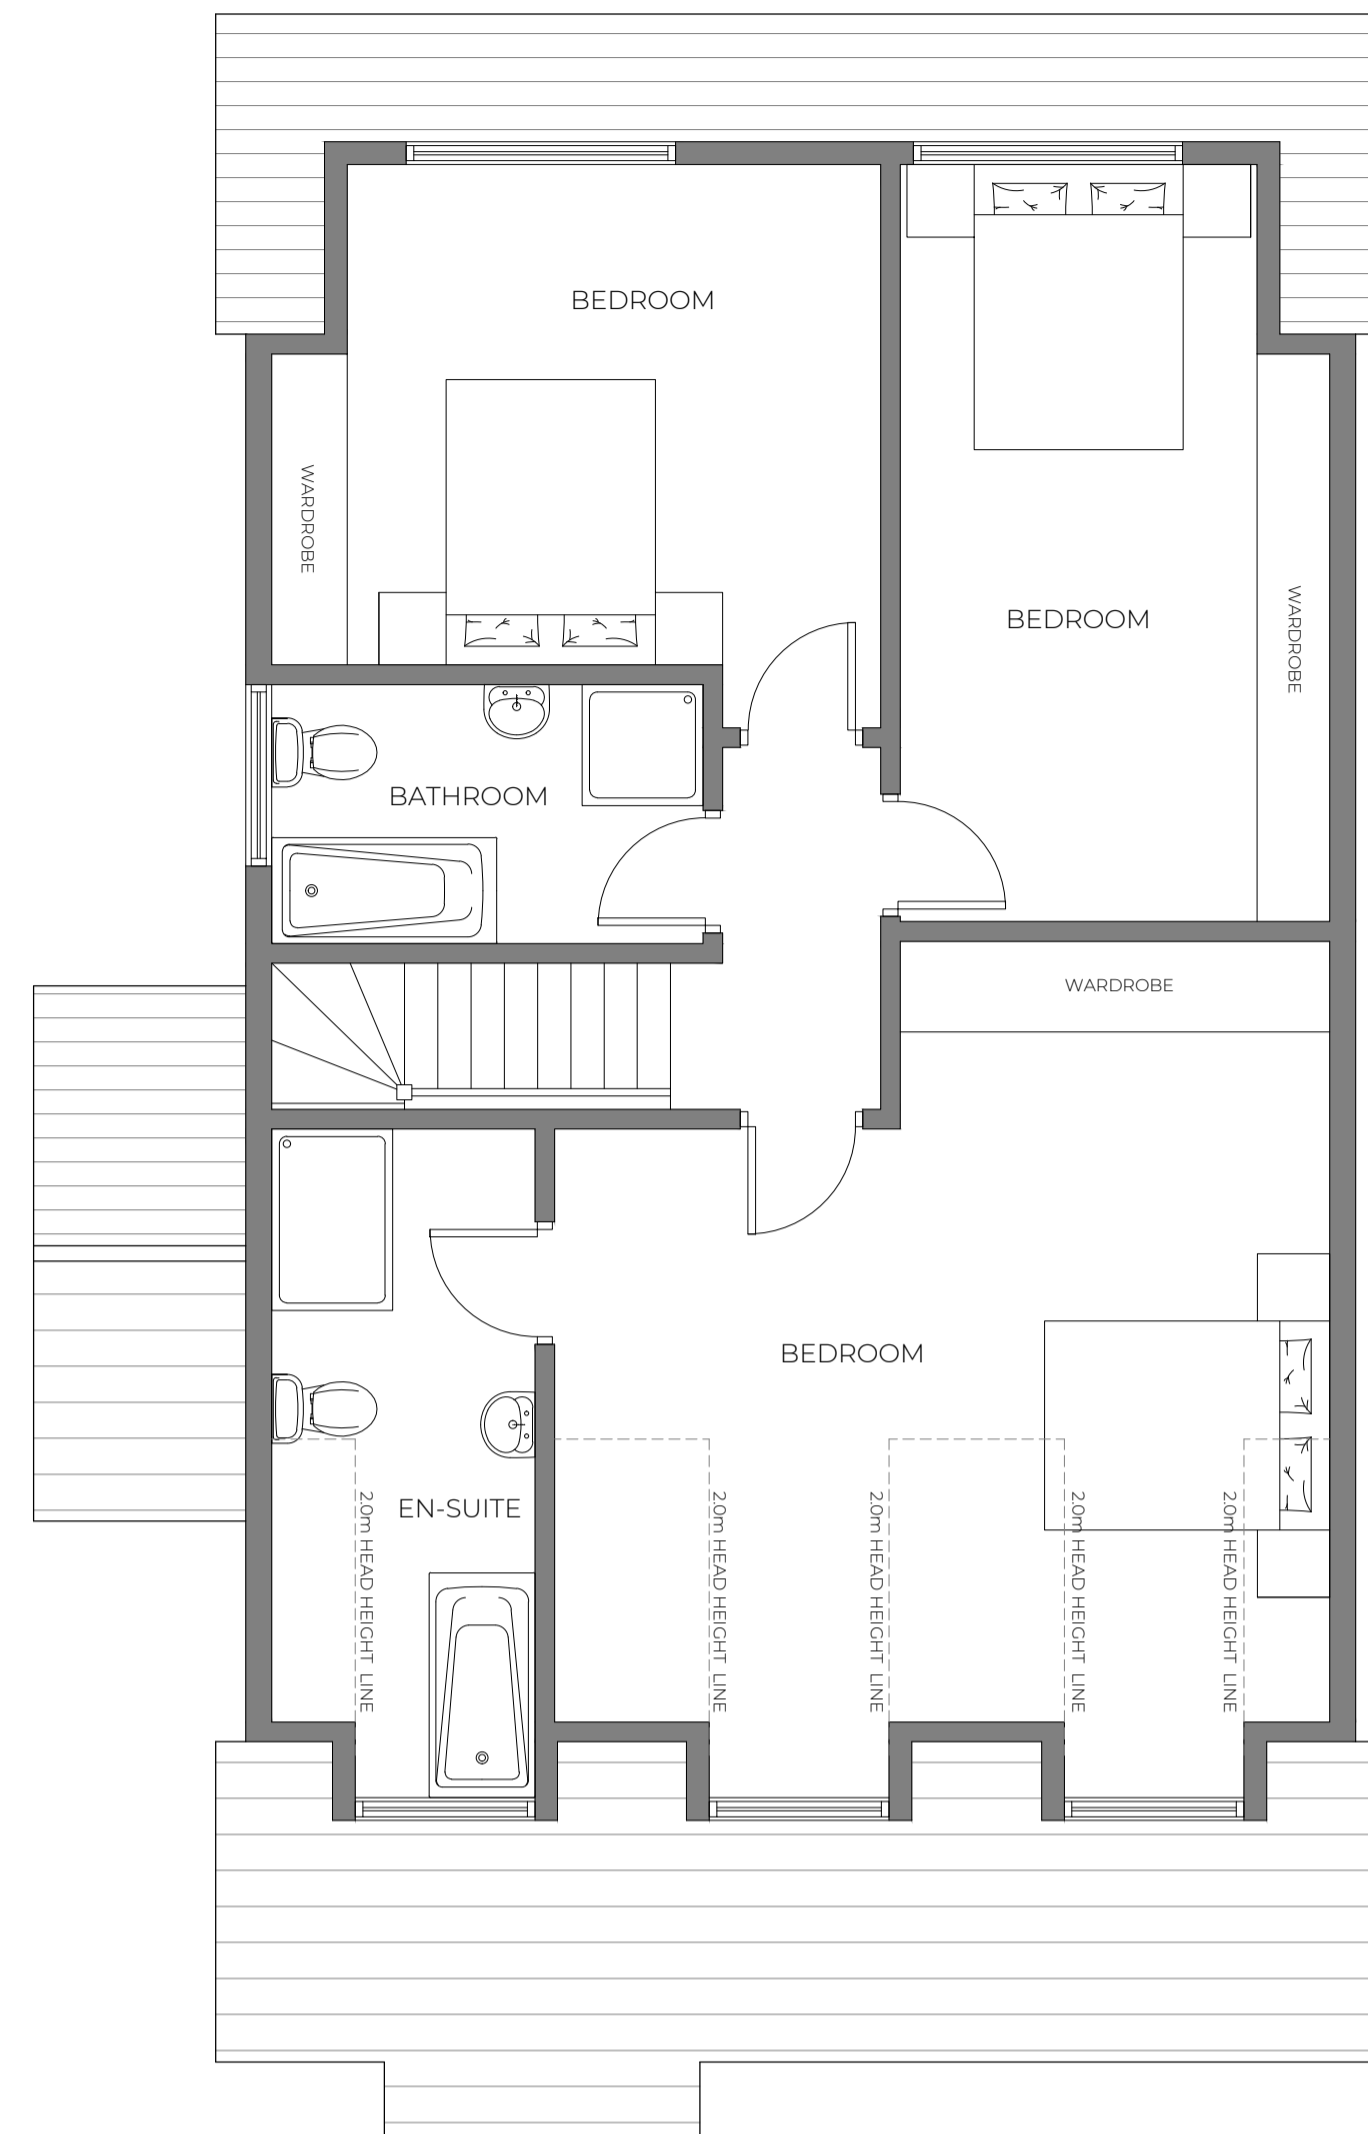

EXISTING FIRST FLOOR PLAN  
SCALE 1:50

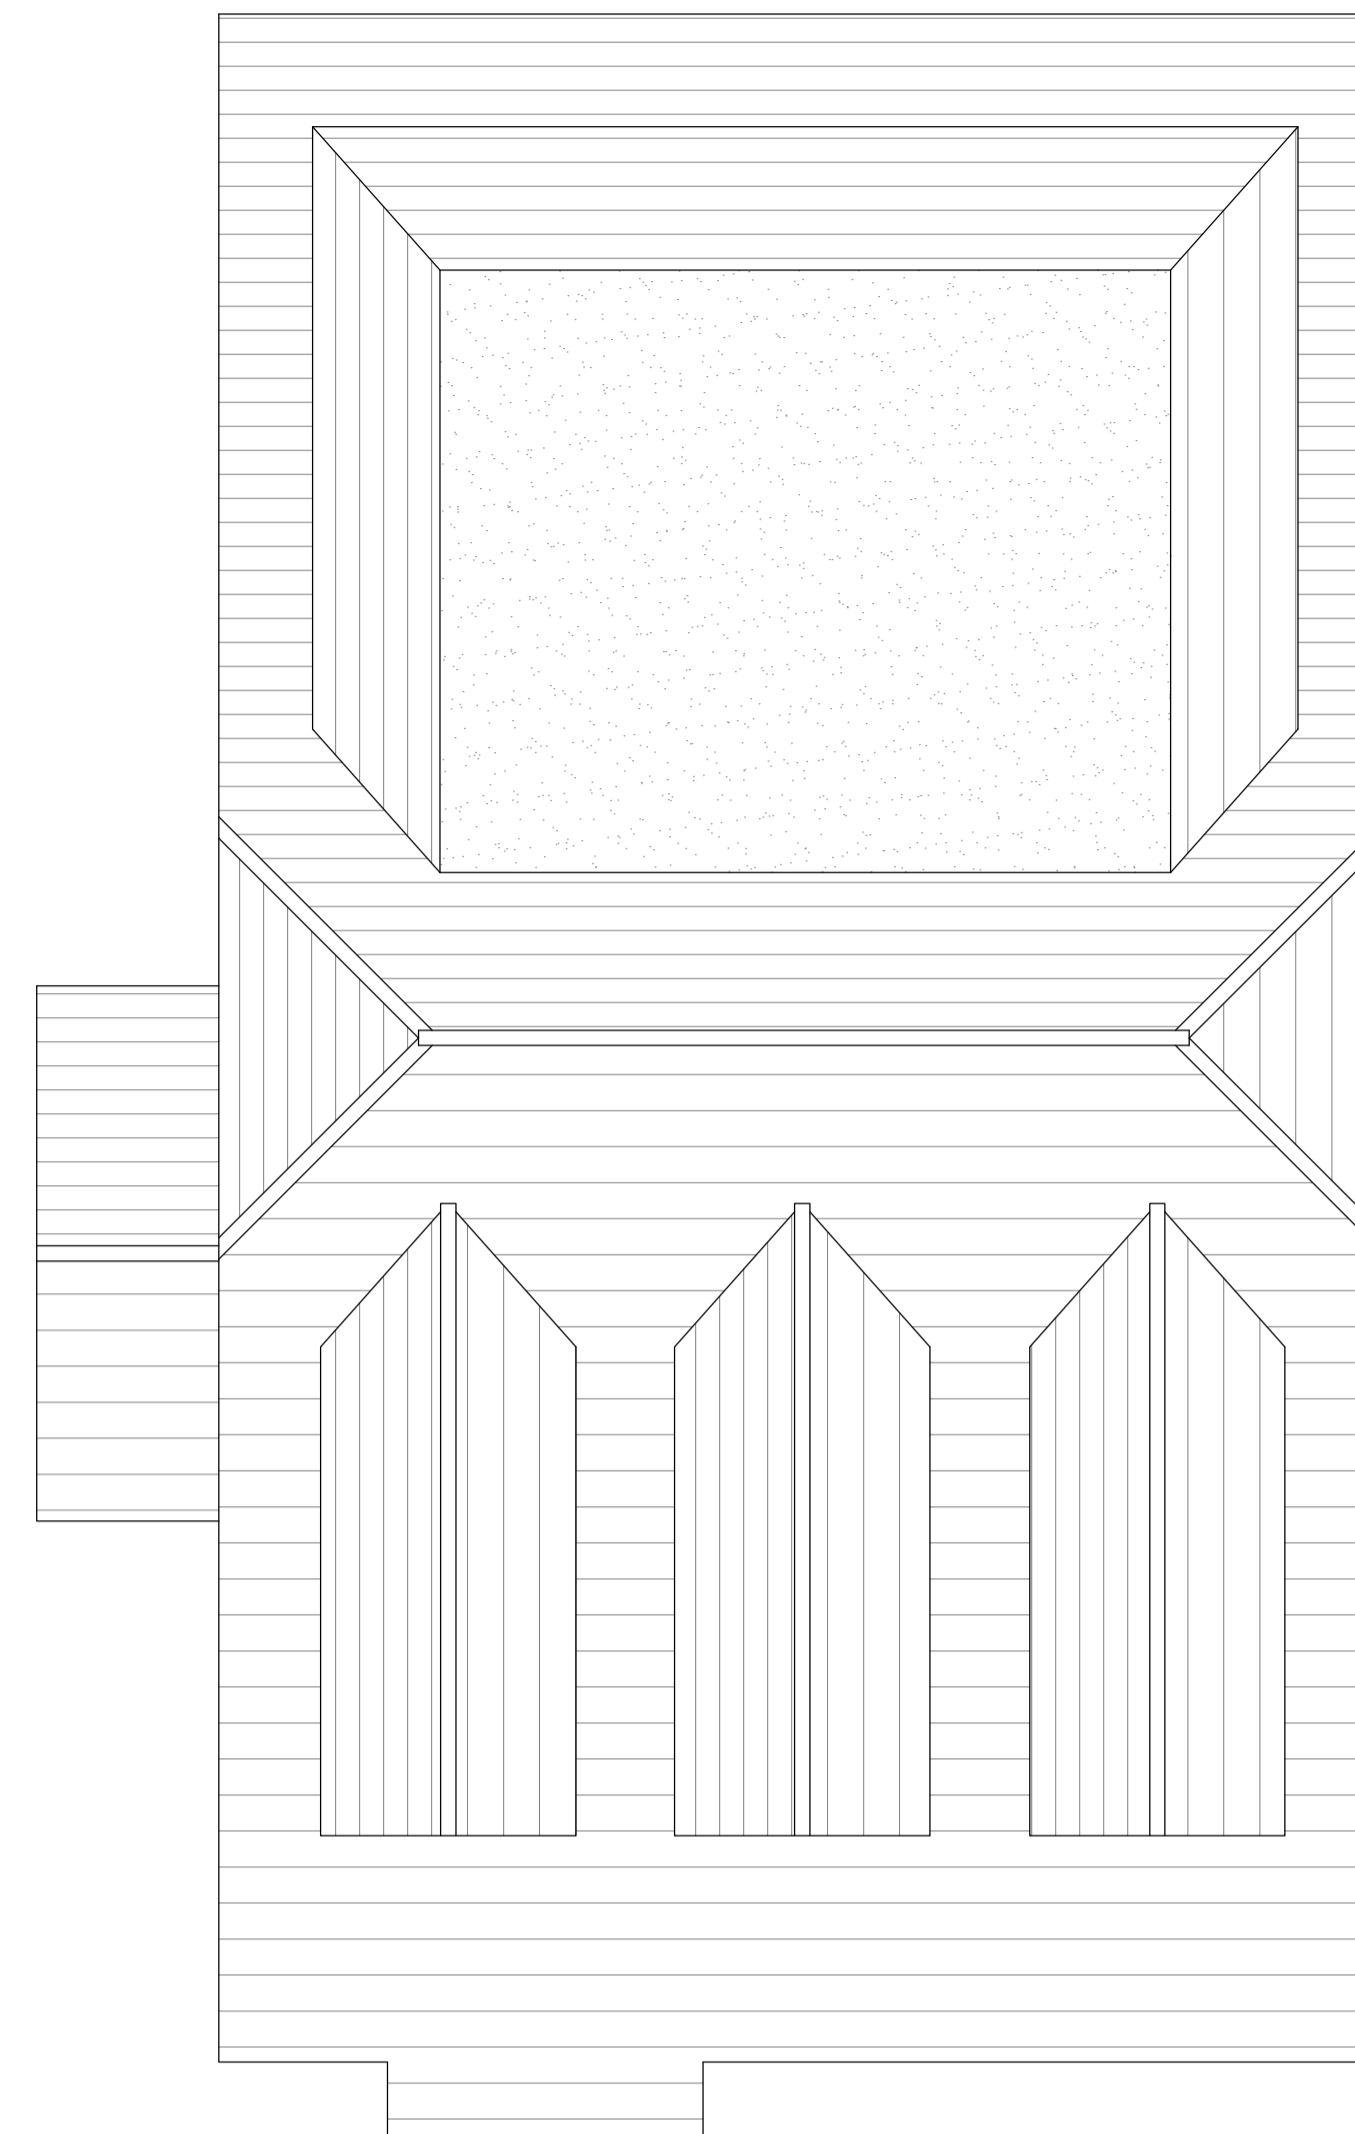

EXISTING ROOF PLAN  
SCALE 1:50



EXISTING FRONT ELEVATION  
SCALE 1:50



EXISTING SIDE ELEVATION  
SCALE 1:100



EXISTING REAR ELEVATION  
SCALE 1:100



EXISTING SIDE ELEVATION  
SCALE 1:100

# EXISTING FLOOR PLANS AND ELEVATIONS

REV:	DATE:	AMENDMENT:
------	-------	------------

**AUT-ERIOR.**  
ARCHITECTURE

Tel: +44(0) 7481 763 421  
E: RYAN@AUT-ERIOR.COM  
@AUTERIOR\_ARCHITECTURE

ISSUE:	CLIENT	PRE-APP	PLANNING	B.CONT	AS BUILT	OTHER

DRAWING: EXISTING FLOOR PLANS AND ELEVATIONS

PROJECT: 118 POUND LANE  
BOWERS GIFFORD  
BASILDON, ESSEX, SS13 2HW

CLIENT: MR R. AUSTIN

DATE: 05.09.2023 SCALE: 1:50 @ A1

PROJECT NO.: 142 DRAWING NO.: 02

