



Existing Rear Elevation Scale 1:100

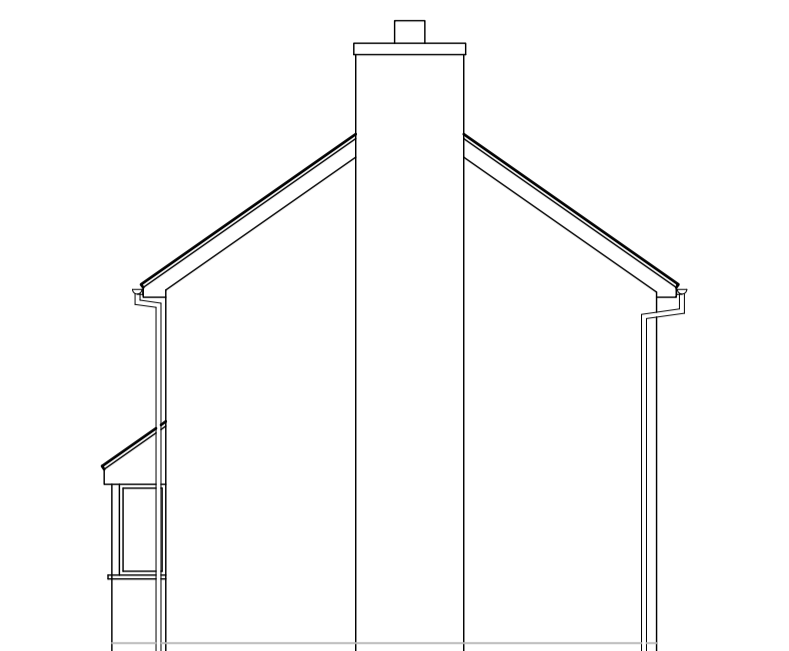


Existing Side Elevation

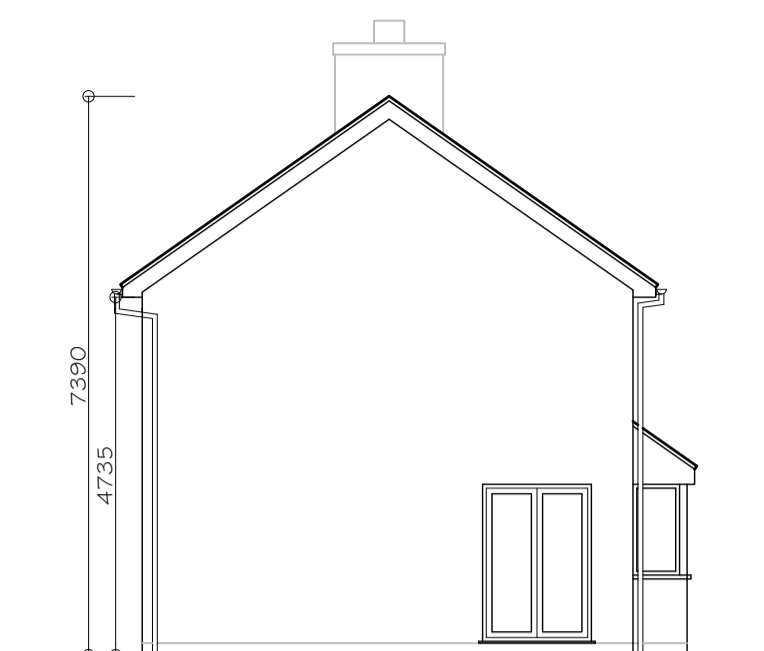


Existing Side Elevation

Key


- Proposed Single Storey Extension
- Proposed Two-Storey Extension

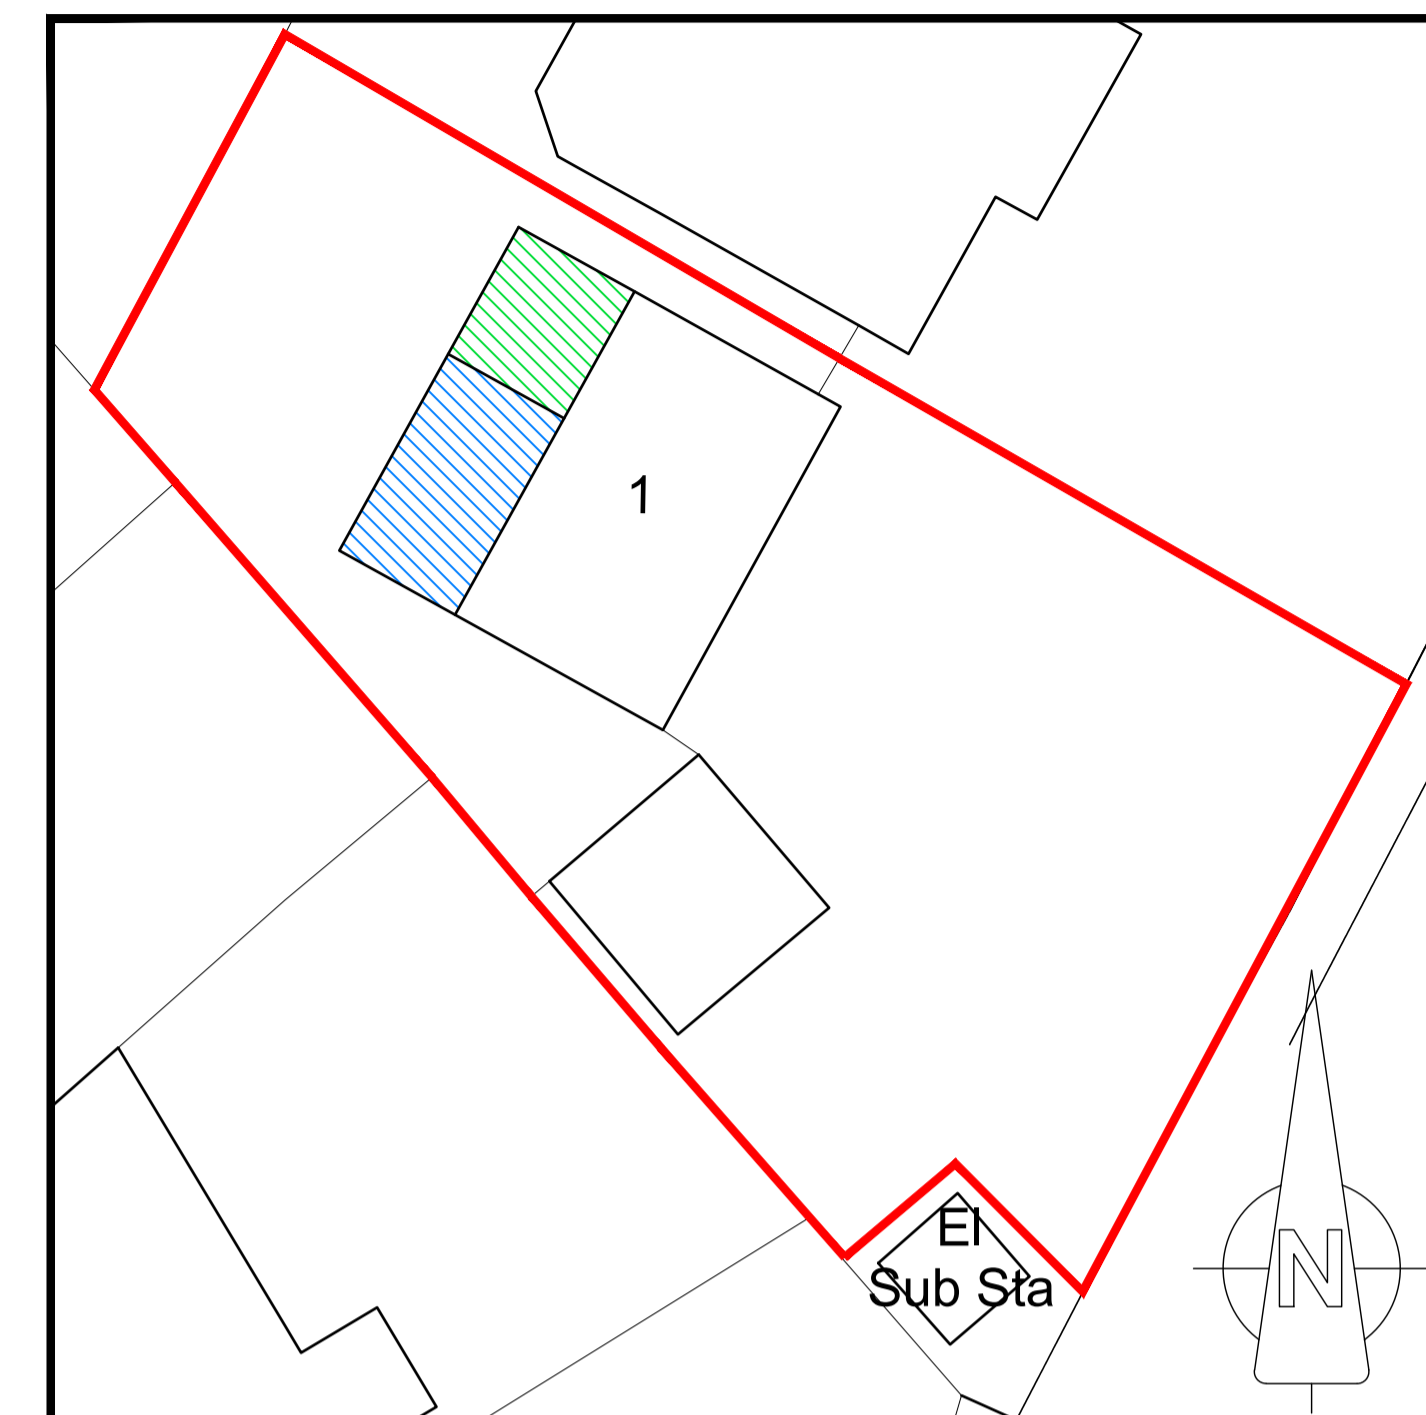


Proposed Site Plan Scale 1:200

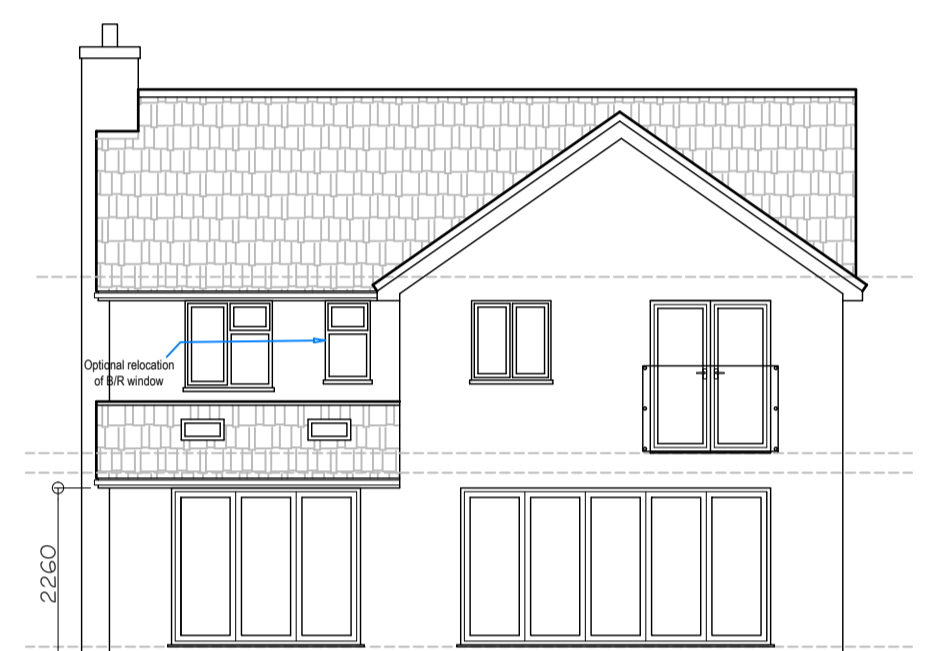


Proposed Rear Elevation Scale 1:100

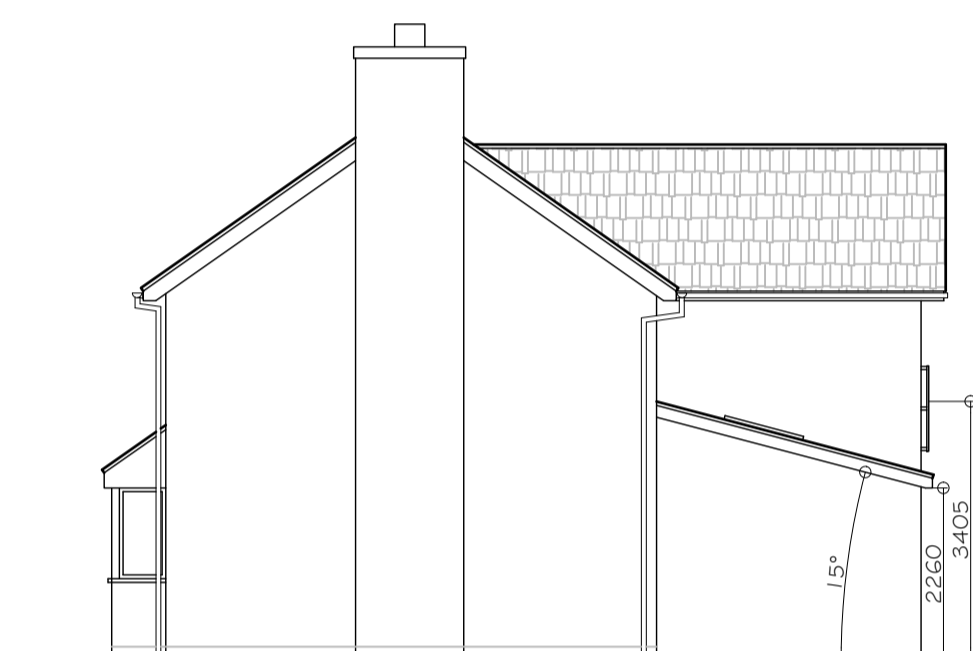


Proposed Side Elevation

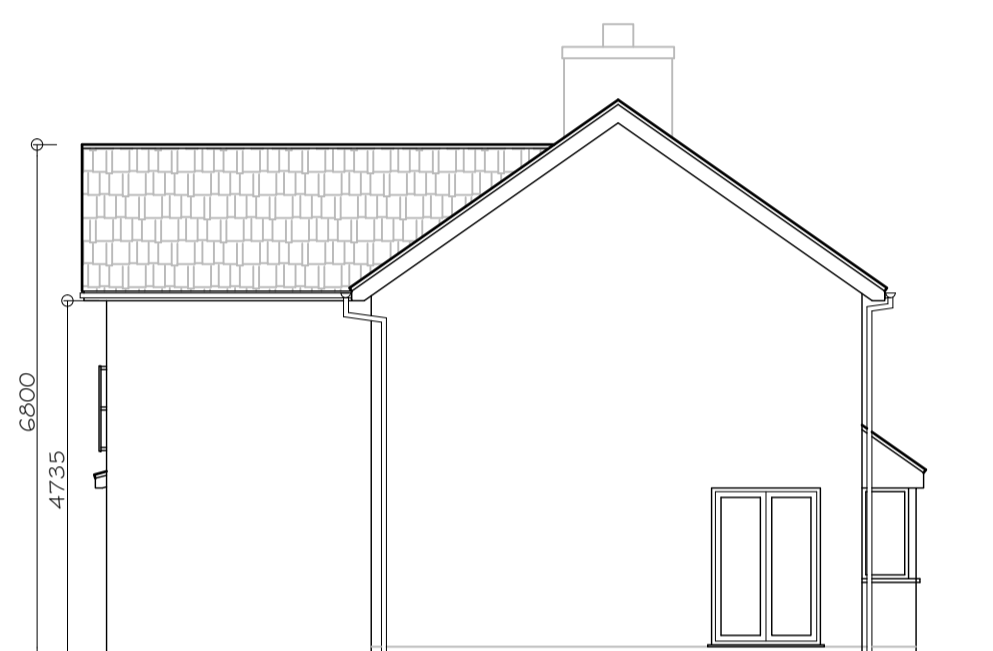


Proposed Side Elevation

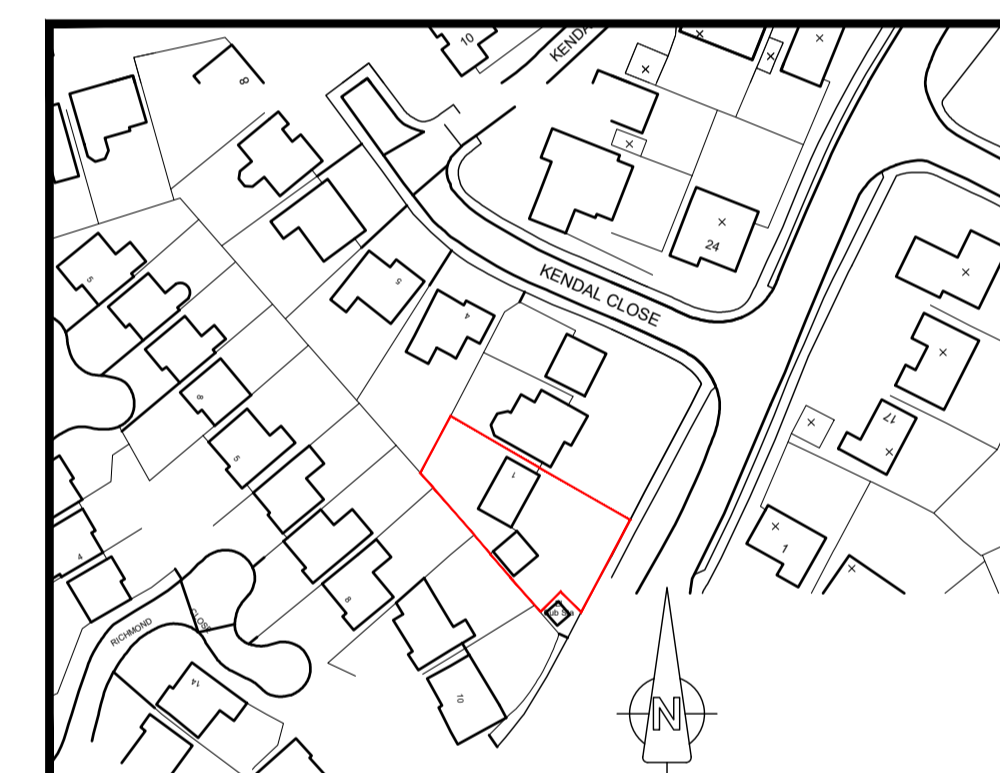


Location Plan Scale 1:1250

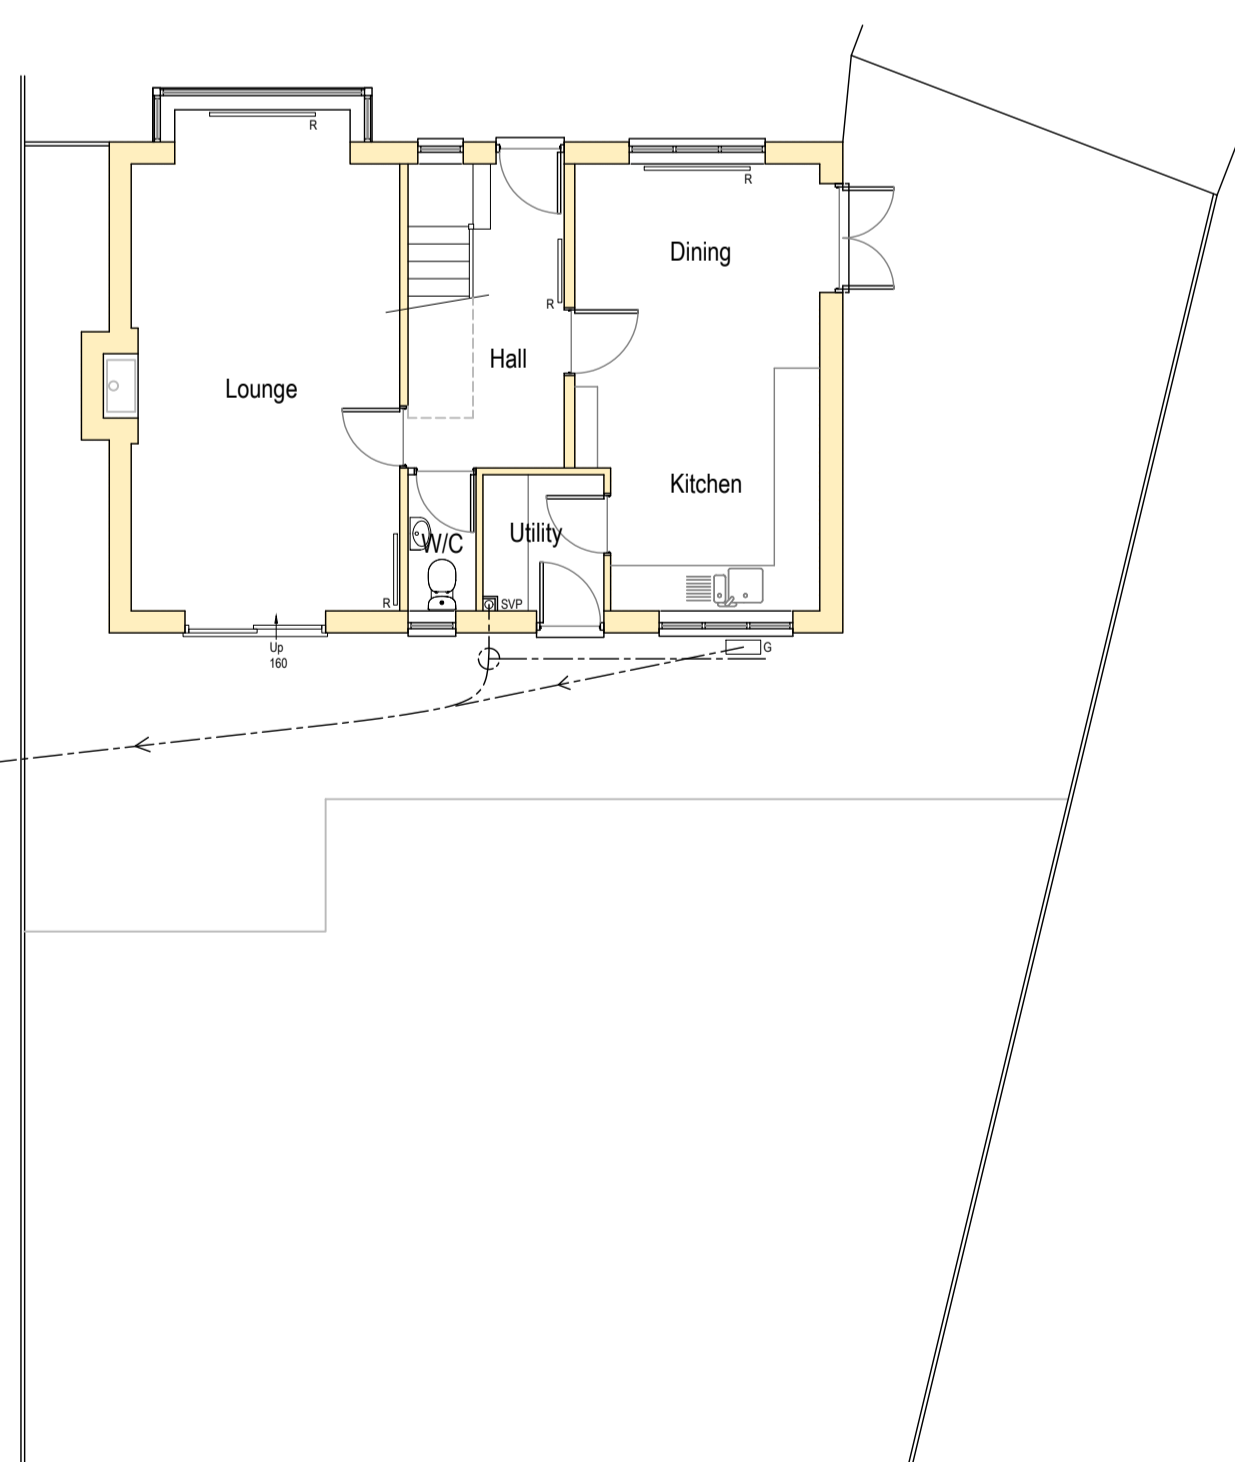


Existing Ground Floor Plan Scale 1:100

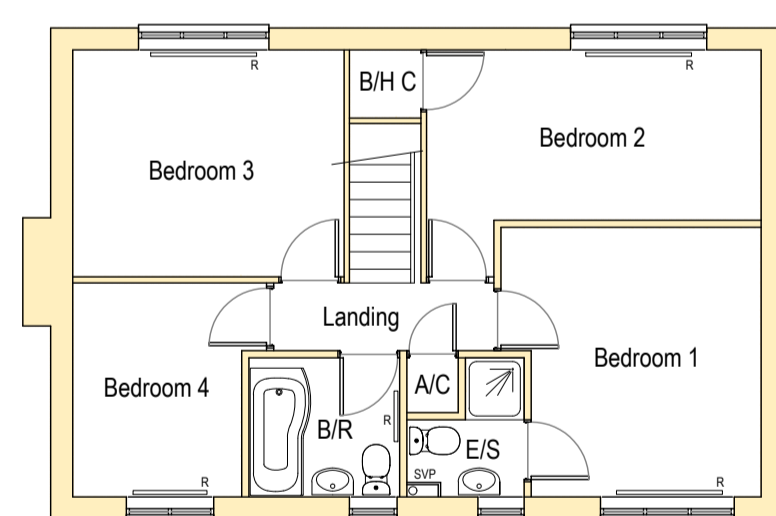

Existing First Floor Plan

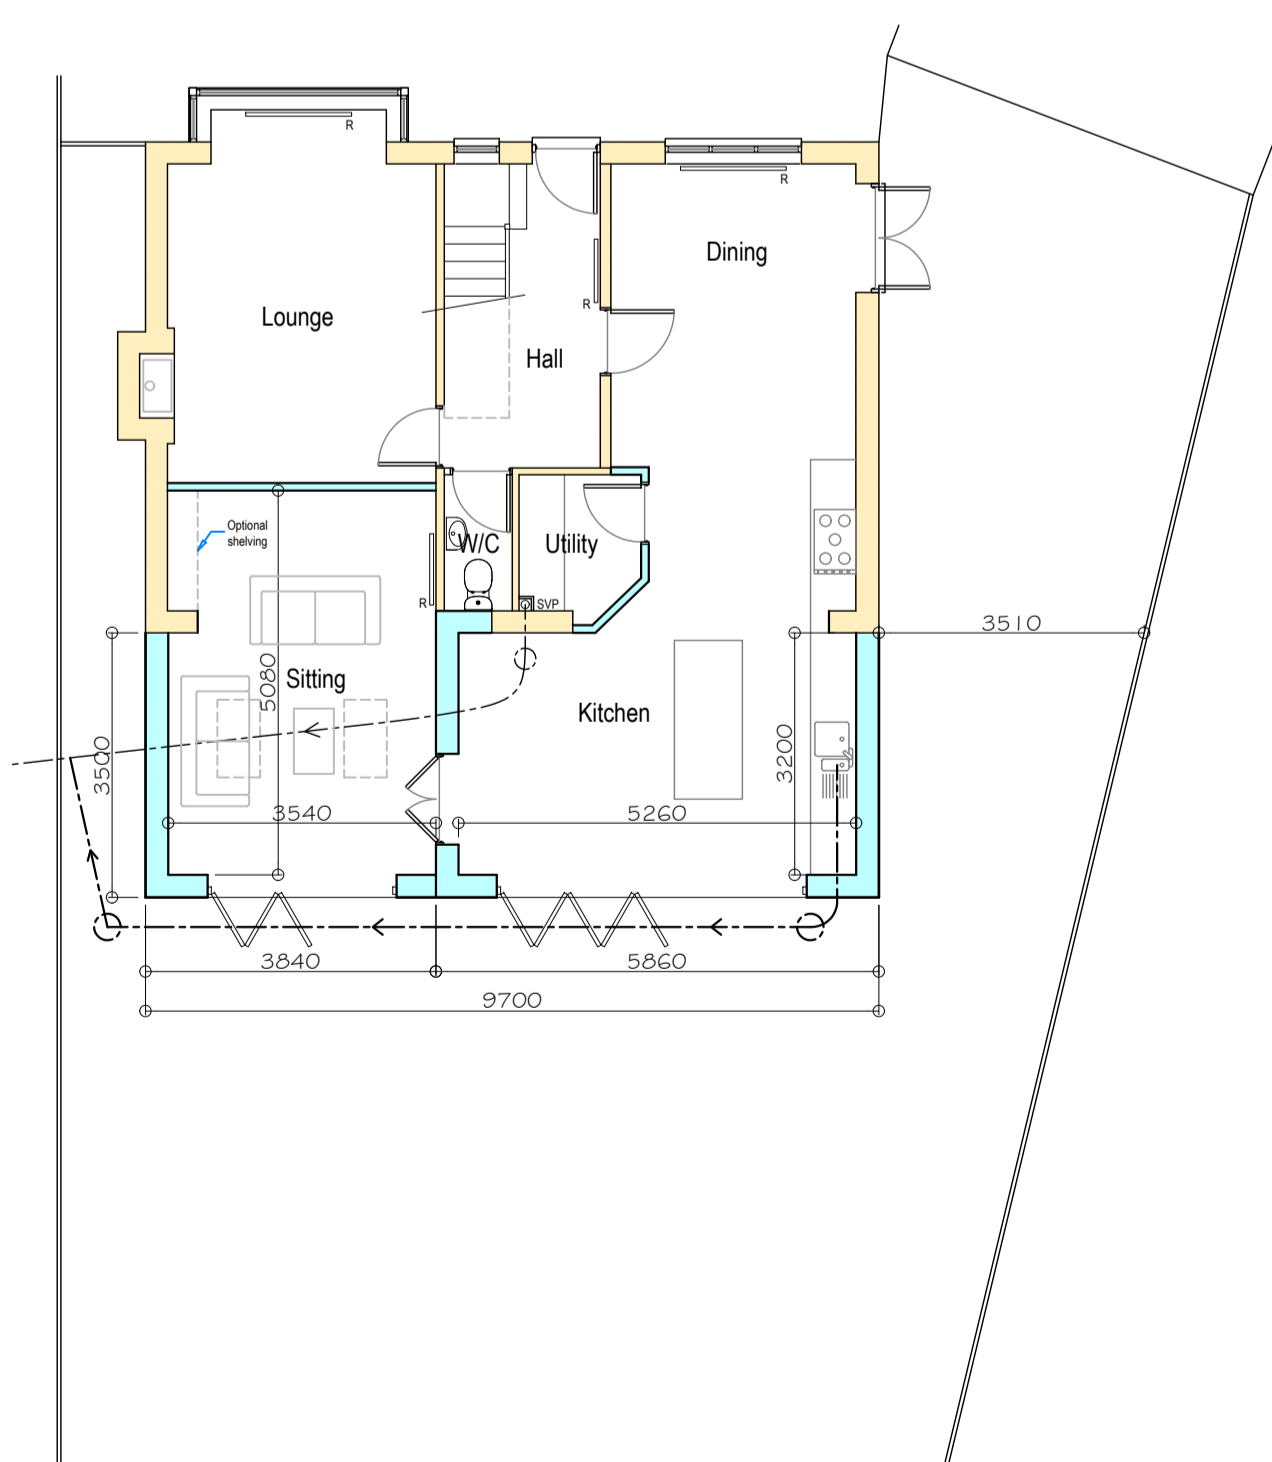

Proposed Ground Floor Plan

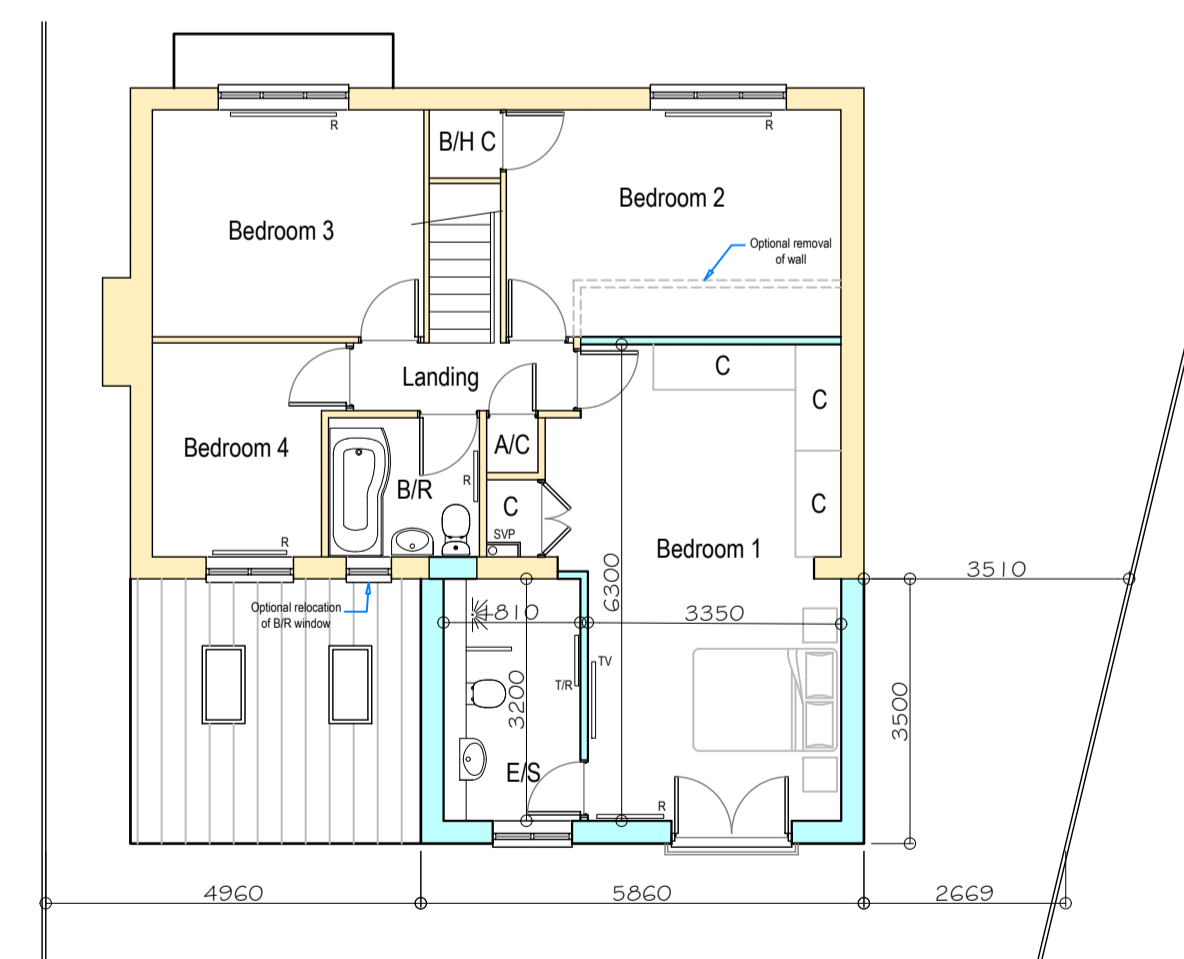

Proposed First Floor Plan

Rev A: Client amendments GS 11.10.23

Sidey Design ARCHITECTURE 10 MARKET SQUARE, HIGHAM FERRERS, NN10 8BT

PLANNING

Client Mr & Mrs Morris

Title Proposed Two Storey Rear Extension at 1 Kendal Close, Rushden, Northants NN10 0QF

Drawing Existing & Proposed Plans & Elevations Proposed Site Plan Location Plan

Date	Drawn	Checked	Scale	Drawing No.	Rev.
Sept '23	GS	JMS	As Stated	23-096-01	A