



DRAWING NOTE


- This drawing must not be reissued, loaned or copied without the written consent of Durrants.
- All errors, omissions, discrepancies should be reported to Durrants immediately.
- All dimensions to be checked before site fabrication by the contractor, his sub-contractor or supplier.
- Any deviation from the drawing to be reported to Durrants immediately.
- **This drawing is only to be used for the purpose identified in the boxes below.**
- **DO NOT SCALE FROM DRAWING**

CDM 2015 DESIGNER RISK INFORMATION


In addition to the hazards/risks normally associated with the type of construction work detailed on this drawing which a competent contractor should be able to control using normal good practice and procedures.

NOTE THE FOLLOWING UNUSUAL AND EXTRAORDINARY RISKS TO HEALTH AND SAFETY:-

CONSTRUCTION
MAINTENANCE/CLEANING
DECOMMISSIONING/DEMOLITION
Further information can be found on designer risk assessment number / document ref:-
It is assumed that all works will be carried out by a contractor competent under CDM 2015 working to an approved method statement and that unless otherwise advised a principle designer has been appointed

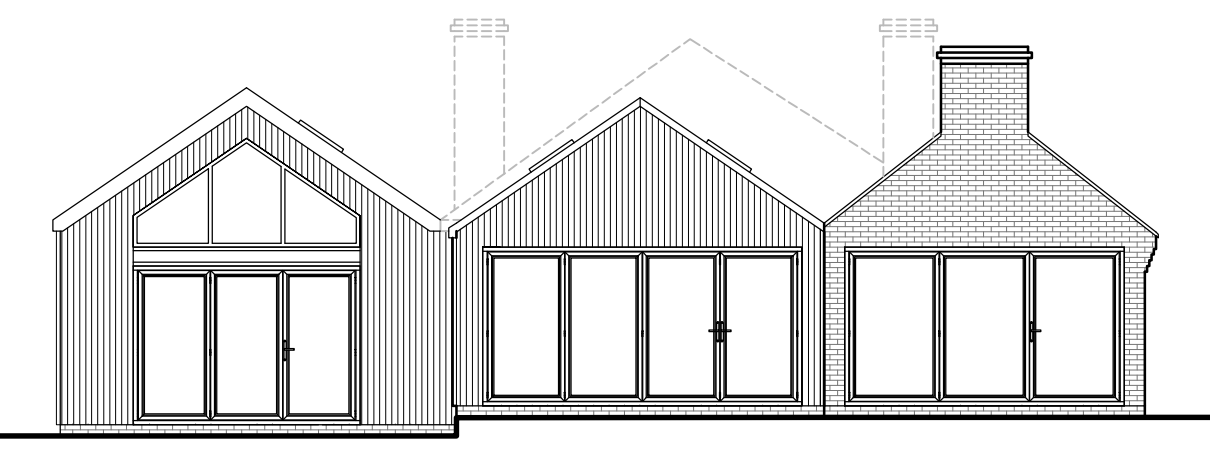

PROPOSED EAST ELEVATION
Scale 1:100

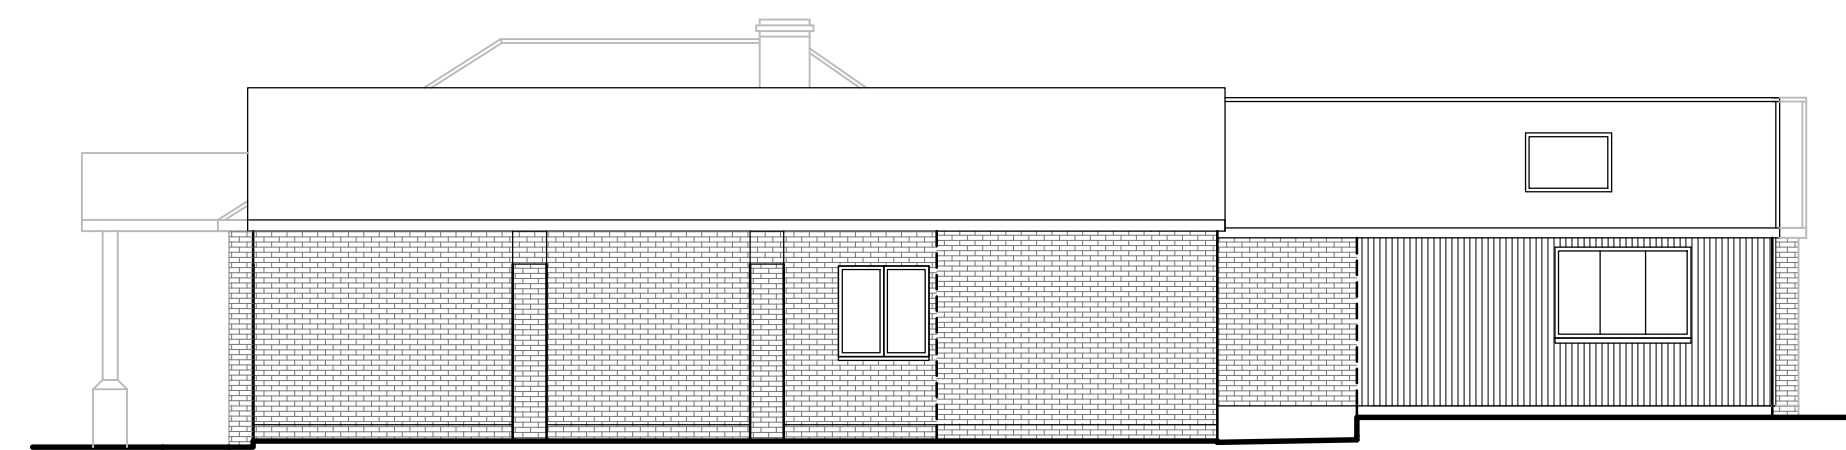


PROPOSED SOUTH ELEVATION
Scale 1:100



PROPOSED WEST ELEVATION
Scale 1:100

Rev.	Date	Details	Drawn	Checked
Issued for:				
PLANNING				
Client/Project:				
WILHELMY				
33 CROFT LANE				
ALTERATIONS AND EXTENSIONS				
Drawing Title:				
PROPOSED PLANS AND ELEVATIONS				

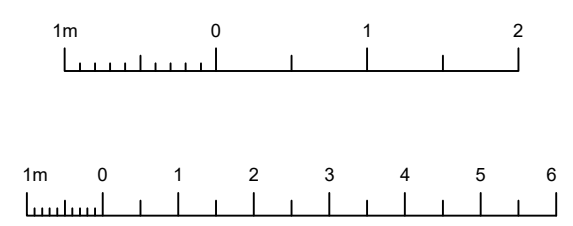

PROPOSED FLOOR PLAN AND ELEVATIONS
Scale 1:50 / 1:100

Drawn:	Checked:	Size:	Scale:	Date:
DG	JR	A1	AS STATED	MAY 23
Project No.:	Drawing No.:	Revision:		
304620	20-04	C		

DURRANTS BUILDING CONSULTANCY

Pump Hill House,
2b Market Hill,
Diss, Norfolk, IP22 4JZ
Tel: 01379 646603
Mail: buildingconsultancy@durrants.com
Website: www.durrantsbuildingconsultancy.com

