

KEY PLAN



NOTES

1. Do not scale from this drawing.
2. To be read in conjunction with all BX & design team drawings and specifications.
3. To be read in conjunction with BX NBS Building Specification.
4. Building information based on survey.
5. All dimensions to be verified by the contractor on site. All discrepancies to be reported to the CA prior to commencement of the works.
6. Drawings must be printed in colour.

1 26/10/2023 Issued for Planning

REV DATE FOR

BECOMING X

US-134
Thames-Side Studios
Harrington Way
London
SE18 5NR

T: 07378431680
E: contact@becomingx.net

PROJECT
20 Cranmer Road

PROJECT ADDRESS
20 Cranmer Road
London
EJ 0JW

PROJECT NUMBER
47

RIBA Plan of Work


DRAWING TITLE
Existing Ground Floor Plan

DRAWING NUMBER
EX_02

SCALE
1:50 @ A1 / 1:100 @ A3

DRAWN BY CHECKED BY
WG LE

FIRST REV DATE FIRST ISSUE
A 26/10/2023

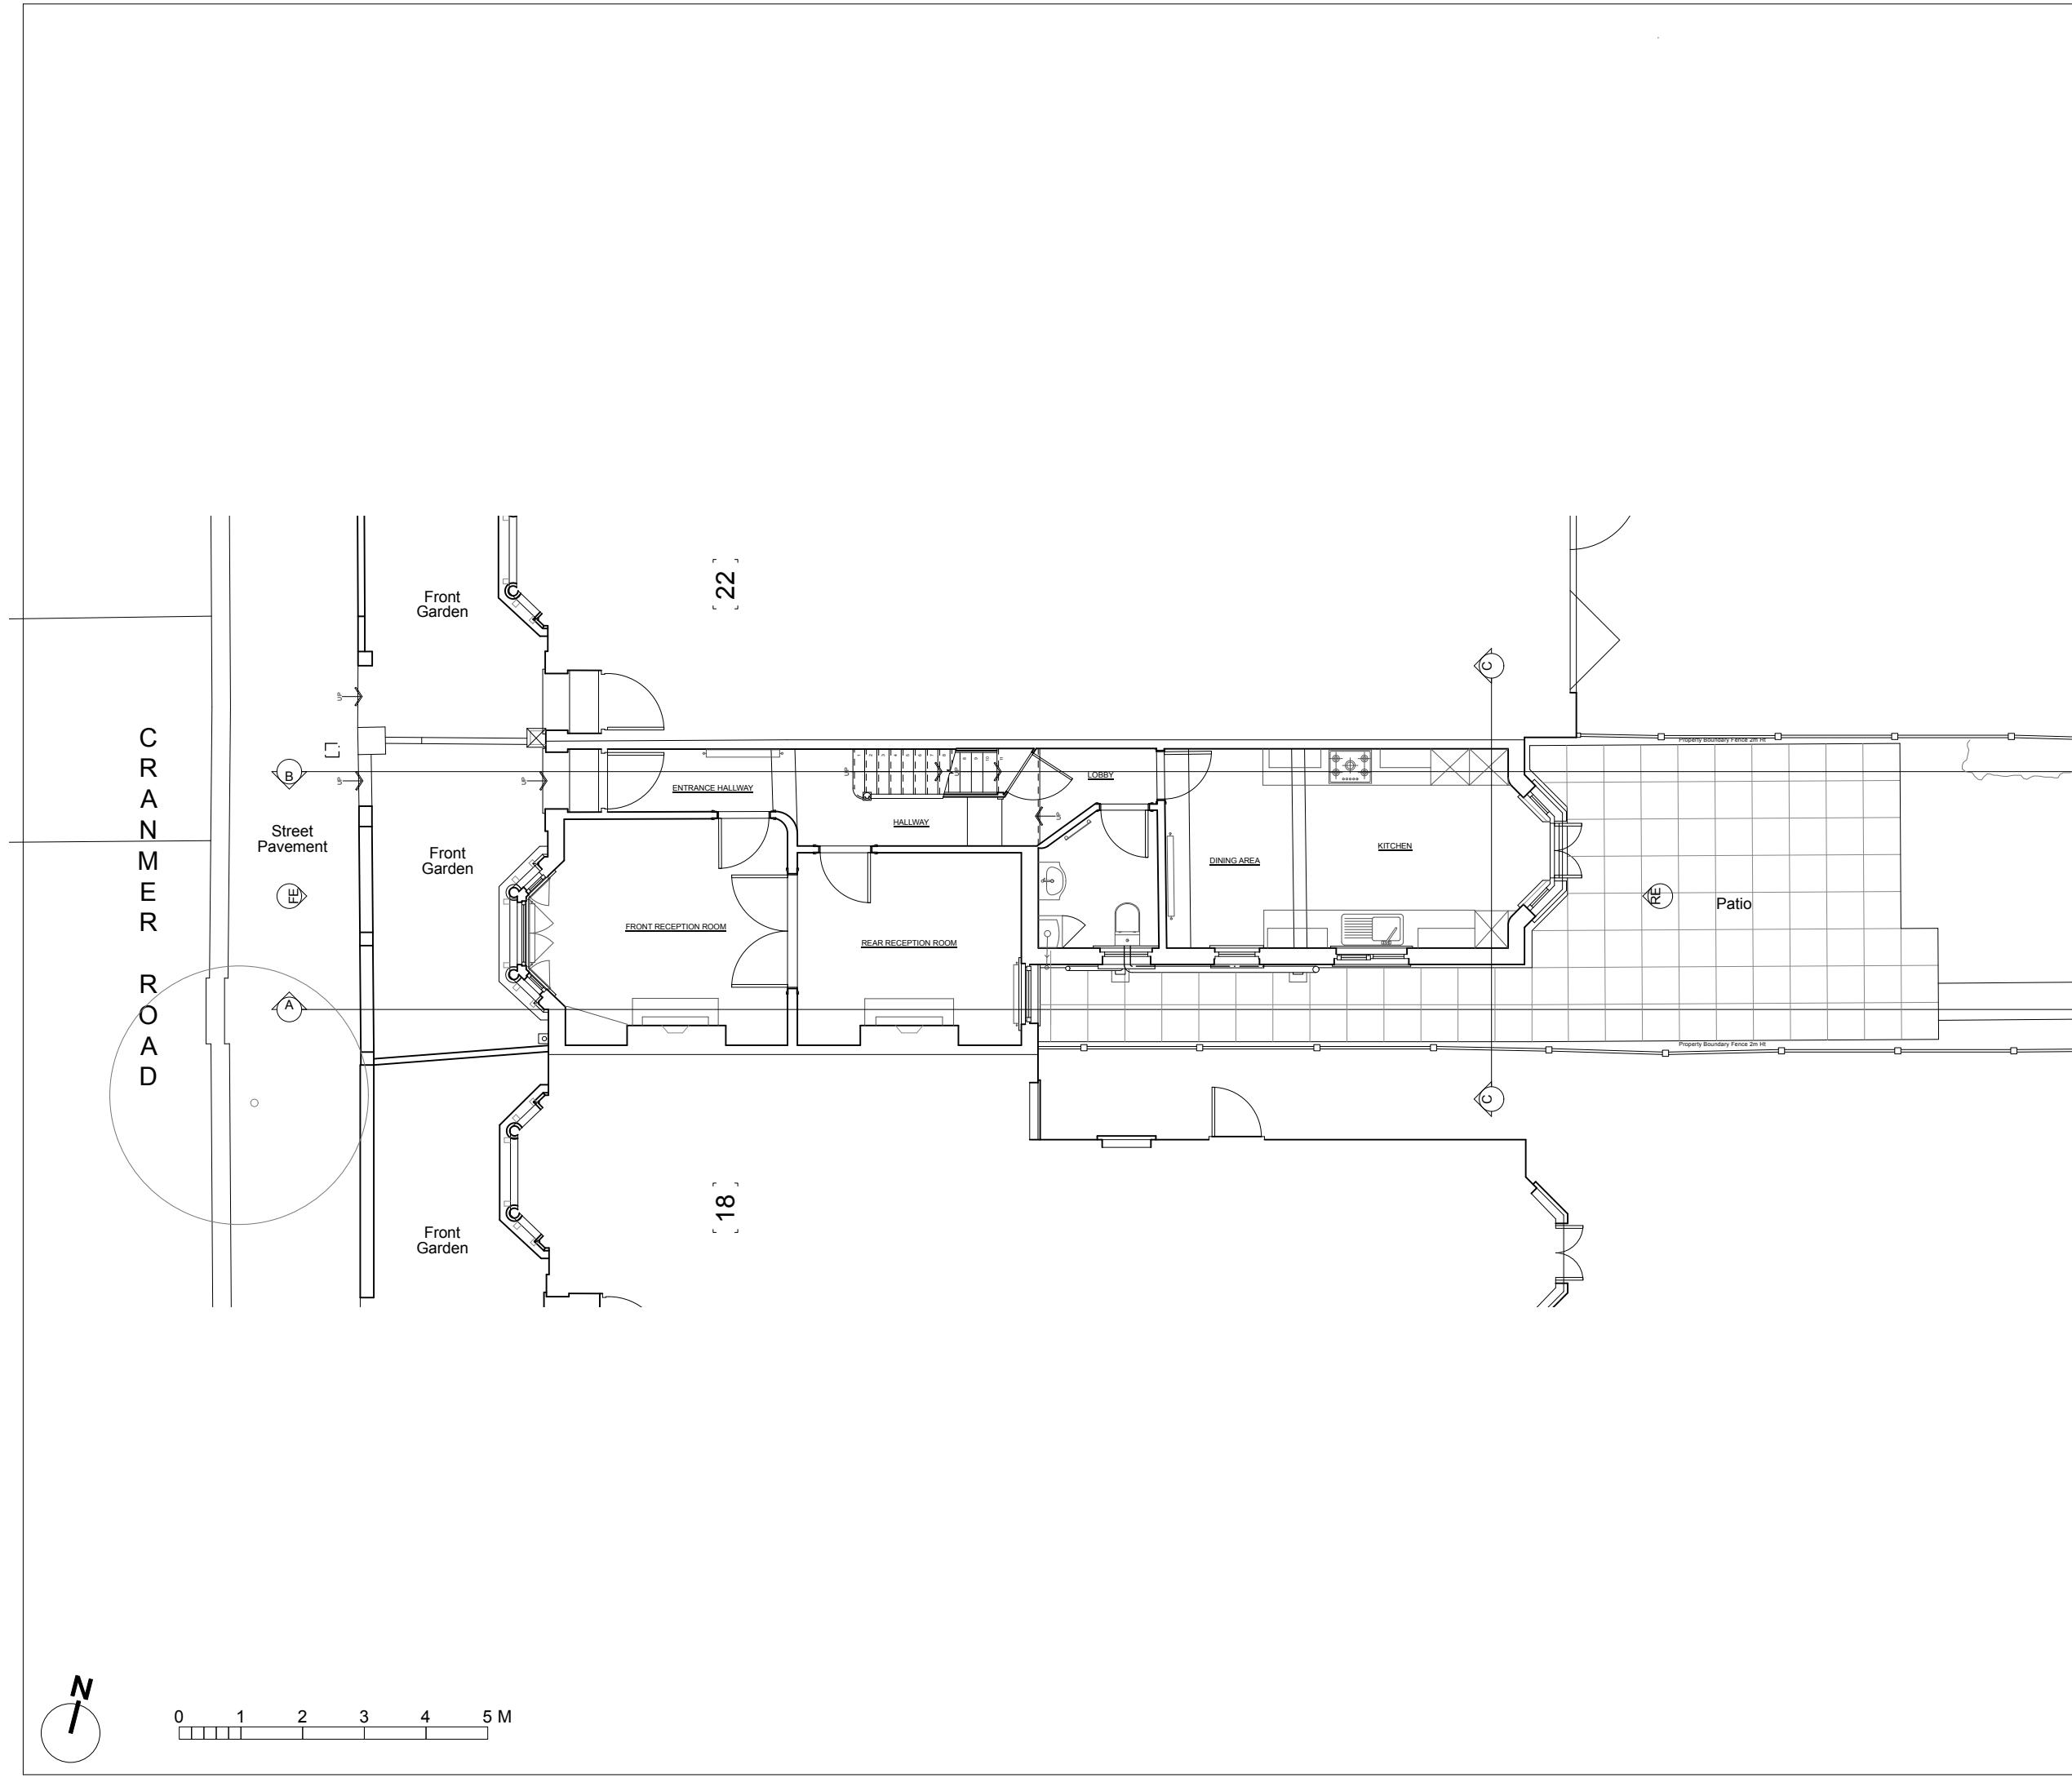

C R A N M E R
R O A D

