

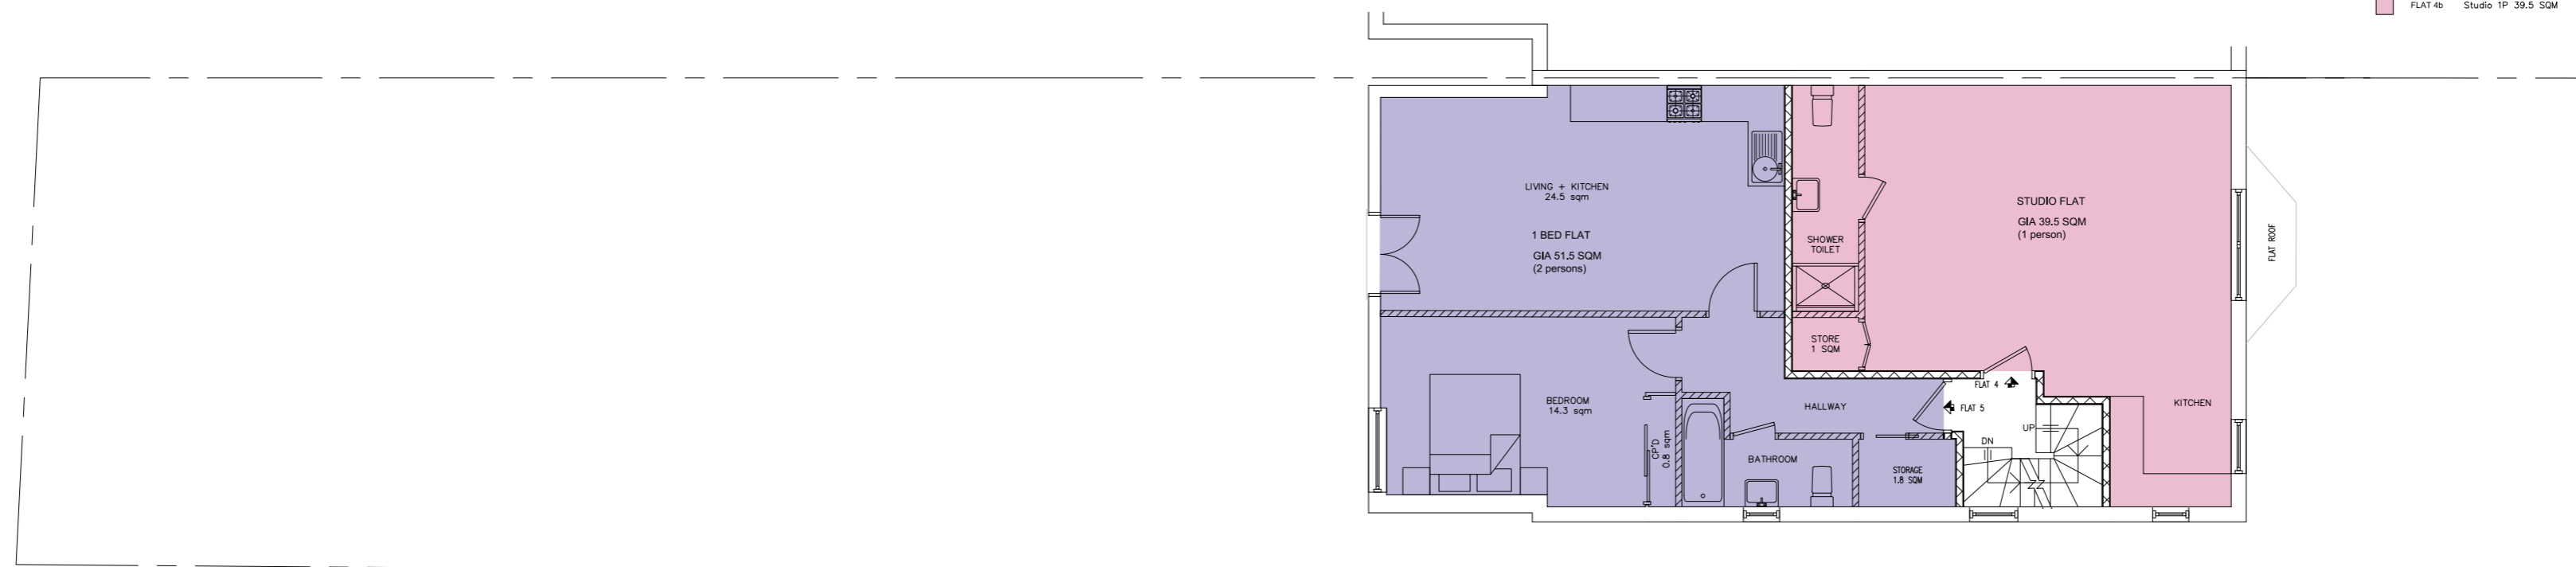
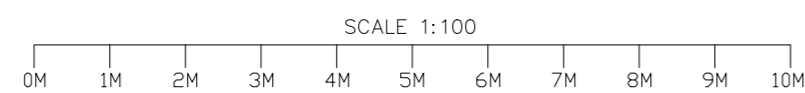


FLAT SCHEDULE

FLAT 4a	1B2P	51.5 SQM
FLAT 4b	Studio 1P	39.5 SQM

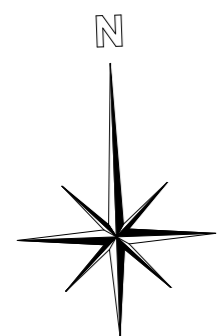

EXISTING FIRST FLOOR PLAN
Scale: 1:100

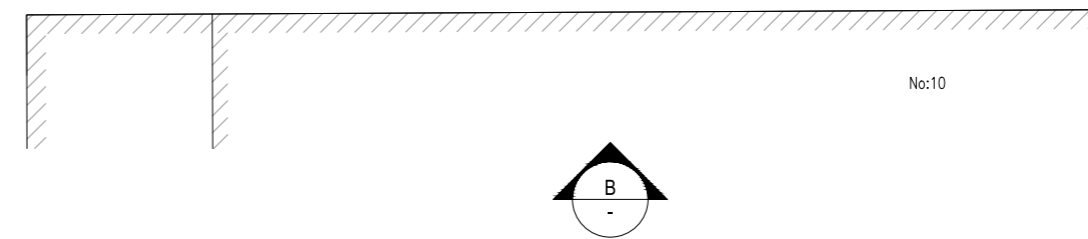

General Notes

NOTE: ALL MEASUREMENTS TO BE CHECKED ON SITE AND NOT SCALED FROM THIS DRAWING. ANY DISCREPANCIES TO BE REPORTED TO THE PLANNING AGENT. THIS IS A PLANNING DRAWING AND SHALL NOT BE USED FOR CONSTRUCTION/BUILDING CONTROL PURPOSES WHERE APPLICABLE. PARTY WALL (ETC) ACT 1996 TO BE AGREED WITH ADJOINING NEIGHBOURS PRIORS TO COMMENCING ANY STRUCTURAL WORKS TO BE ASSESSED BEFORE COMMENCING WORKS. ALL WORKS TO THE SATISFACTION OF LOCAL AUTHORITY INSPECTOR. NO DEVIATION FROM THESE DRAWINGS WHAT SO EVER UNLESS AGREED IN WRITING WITH THE LOCAL AUTHORITY.

No.	Revision/Issue	Date

EXISTING SITE & LANDSCAPE PLAN

Project Name and Address
8 HEATHFIELD ROAD
ACTON

Project	RESIDENTIAL	Drq.No.	HR/AM/03
Date	10.09.23		
Scale	1:100	Size:	A2