




© This drawing and design are copyright.
 Do not scale from this drawing. Use only figured dimensions. If in doubt, ask.
 All dimensions are to be checked on site.
 Any discrepancies should be reported immediately to the Architect.

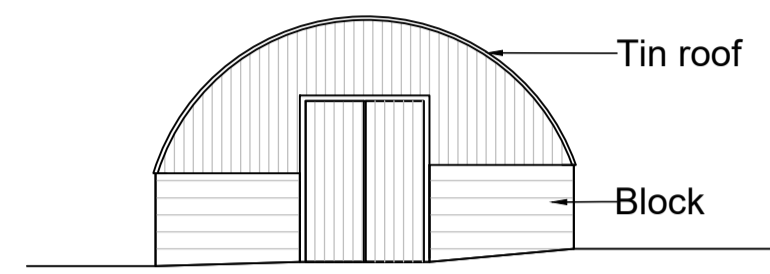


West Elevation

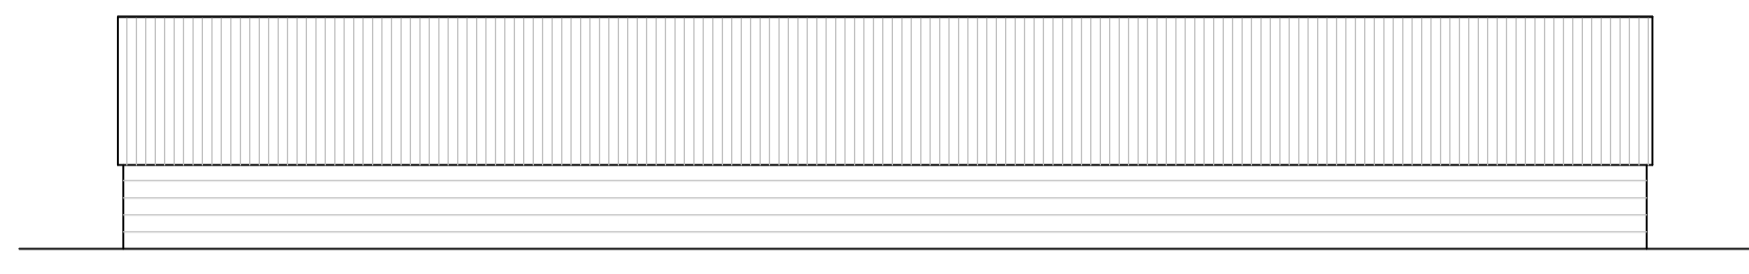


South Elevation

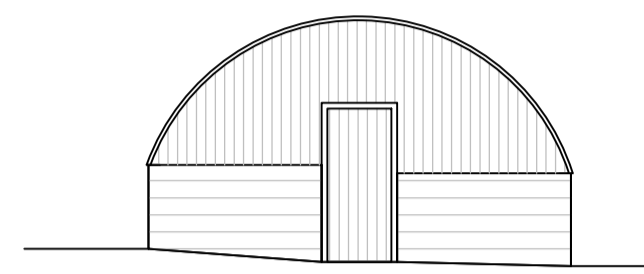

East Elevation

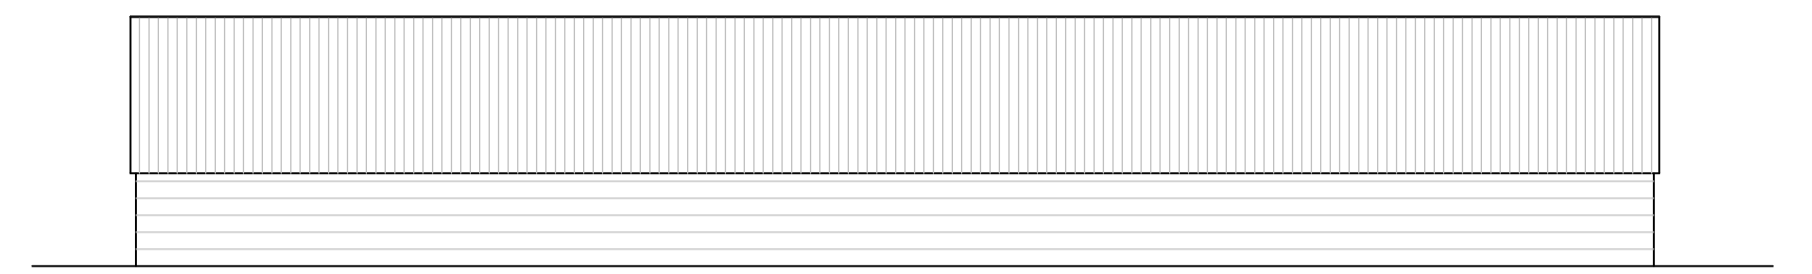

North Elevation

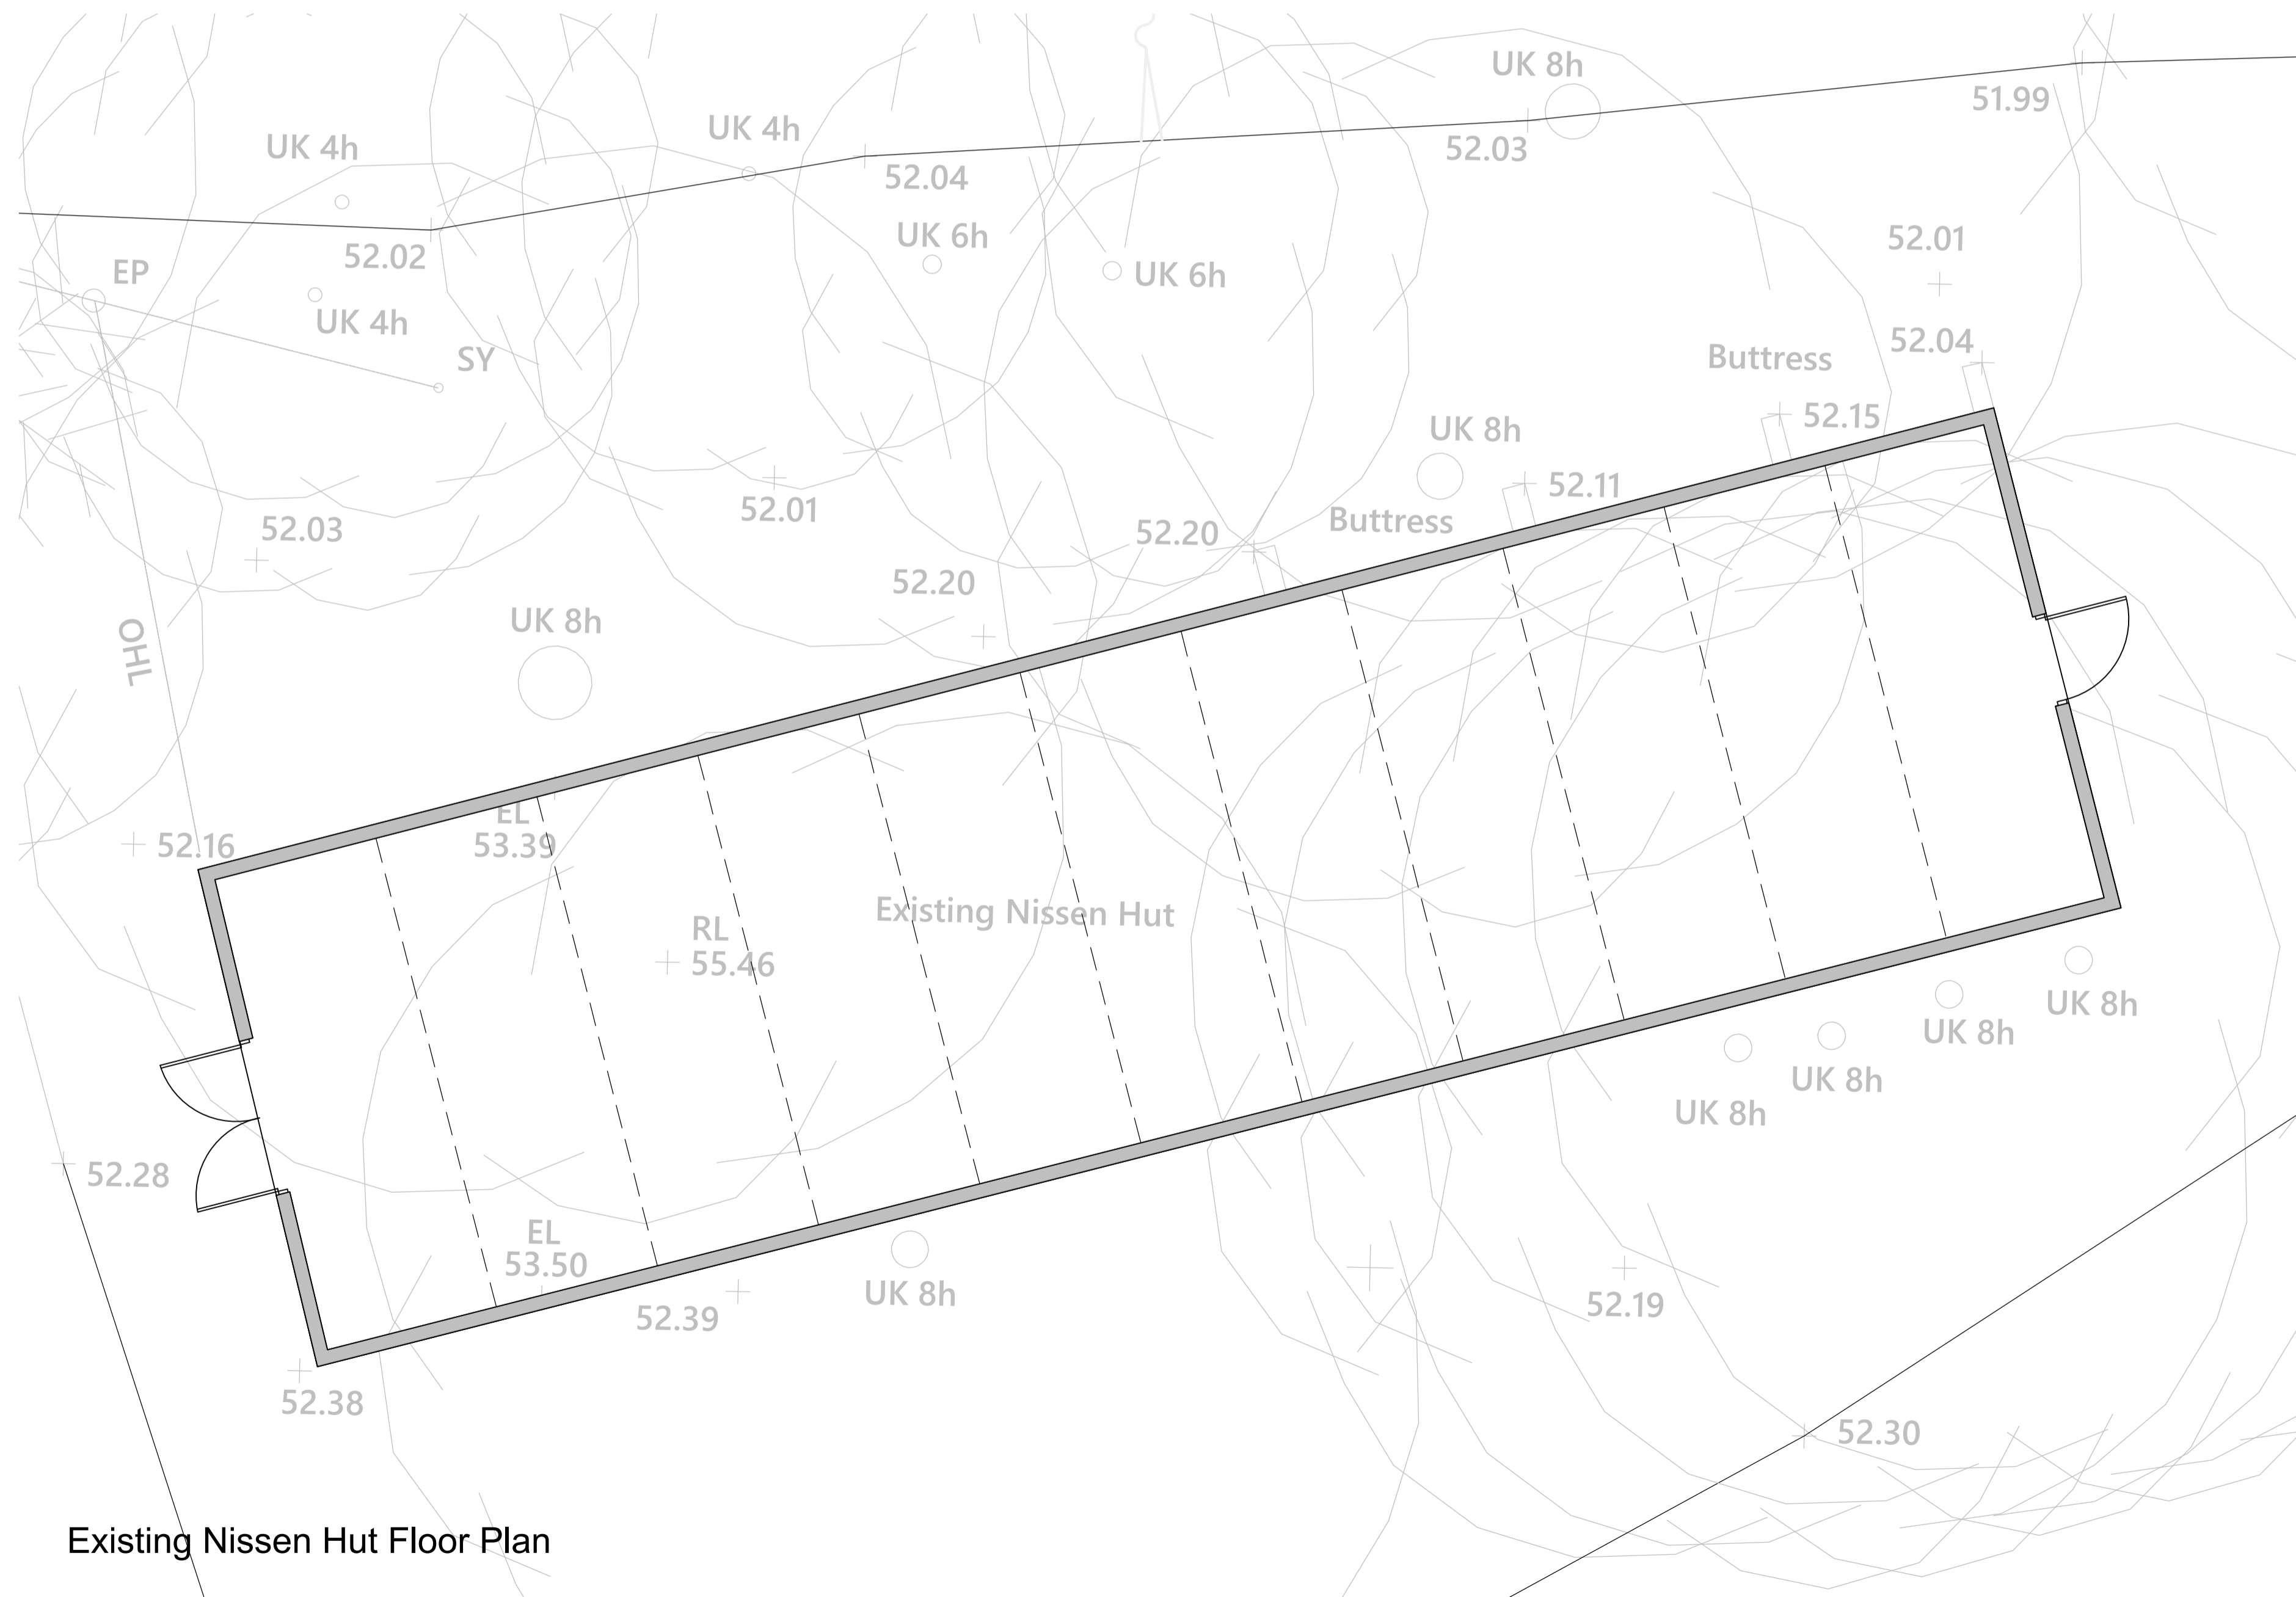

Existing Nissen Hut Floor Plan

DATE	REV	DESCRIPTION	DRAWN

PatrickAllen&Associates Architects
 architects@patrickallen.org.uk 2 Grange Business Centre
 www.patrickallen.org.uk Tommy Flowers Drive
 Grange Farm
 Kesgrave, Ipswich
 Suffolk, IP5 2BY
 +44 (0)1473 620660

Project
 Proposed Class Q conversion at:
 Land off Whelp Street, Preston St Mary,
 Lavenham, CO10 9NL

Client
 -

Drawing Title
 Existing Plans and Elevations

Drawing Status
 Planning

Scale	Paper Size	Date	Drawn
1:50 / 1:100	A1	Nov 2022	AG
Drawing Number	Drawing Rev		
4384-03	/		

© 2022 Patrick Allen & Associates Limited | Registered No. 4694261

