




© This drawing and design are copyright.
 Do not scale from this drawing. Use only figured dimensions. If in doubt, ask.
 All dimensions are to be checked on site.
 Any discrepancies should be reported immediately to the Architect.

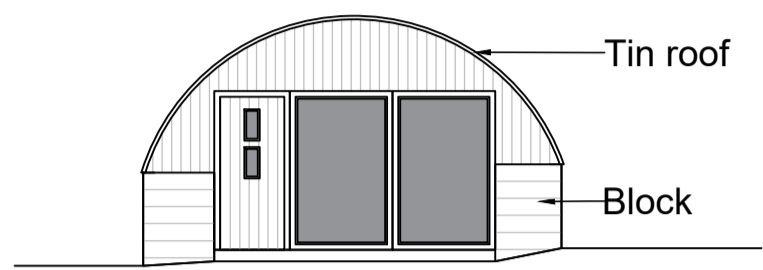


West Elevation

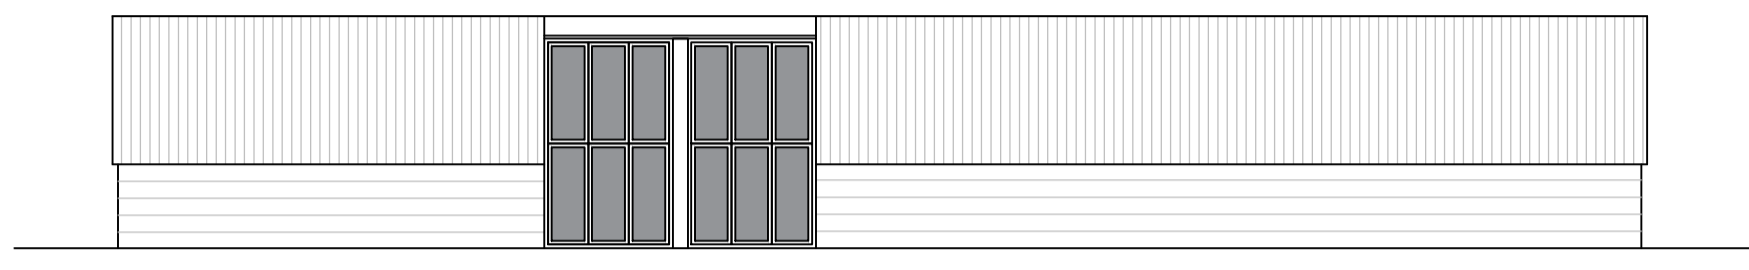


South Elevation

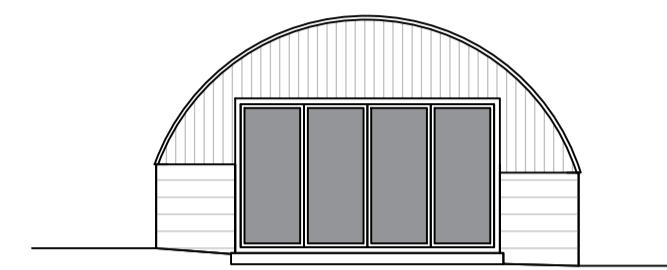

East Elevation

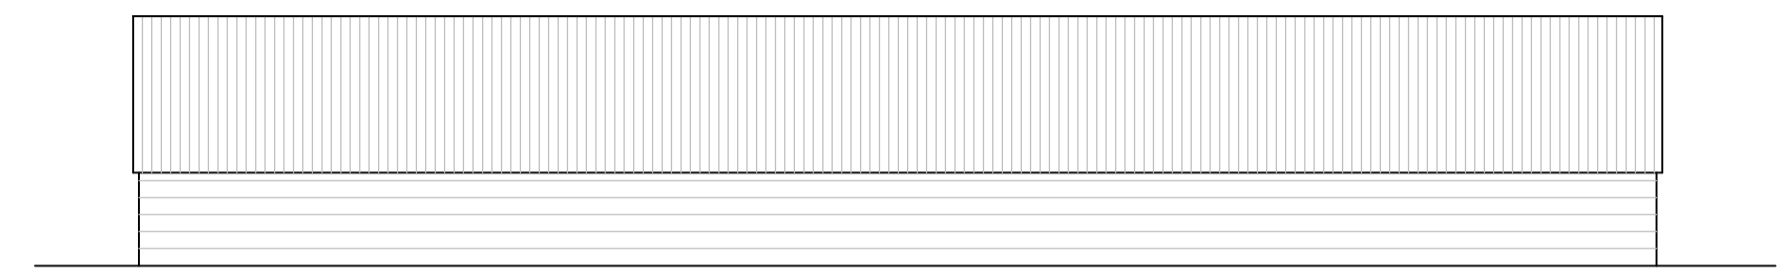

North Elevation

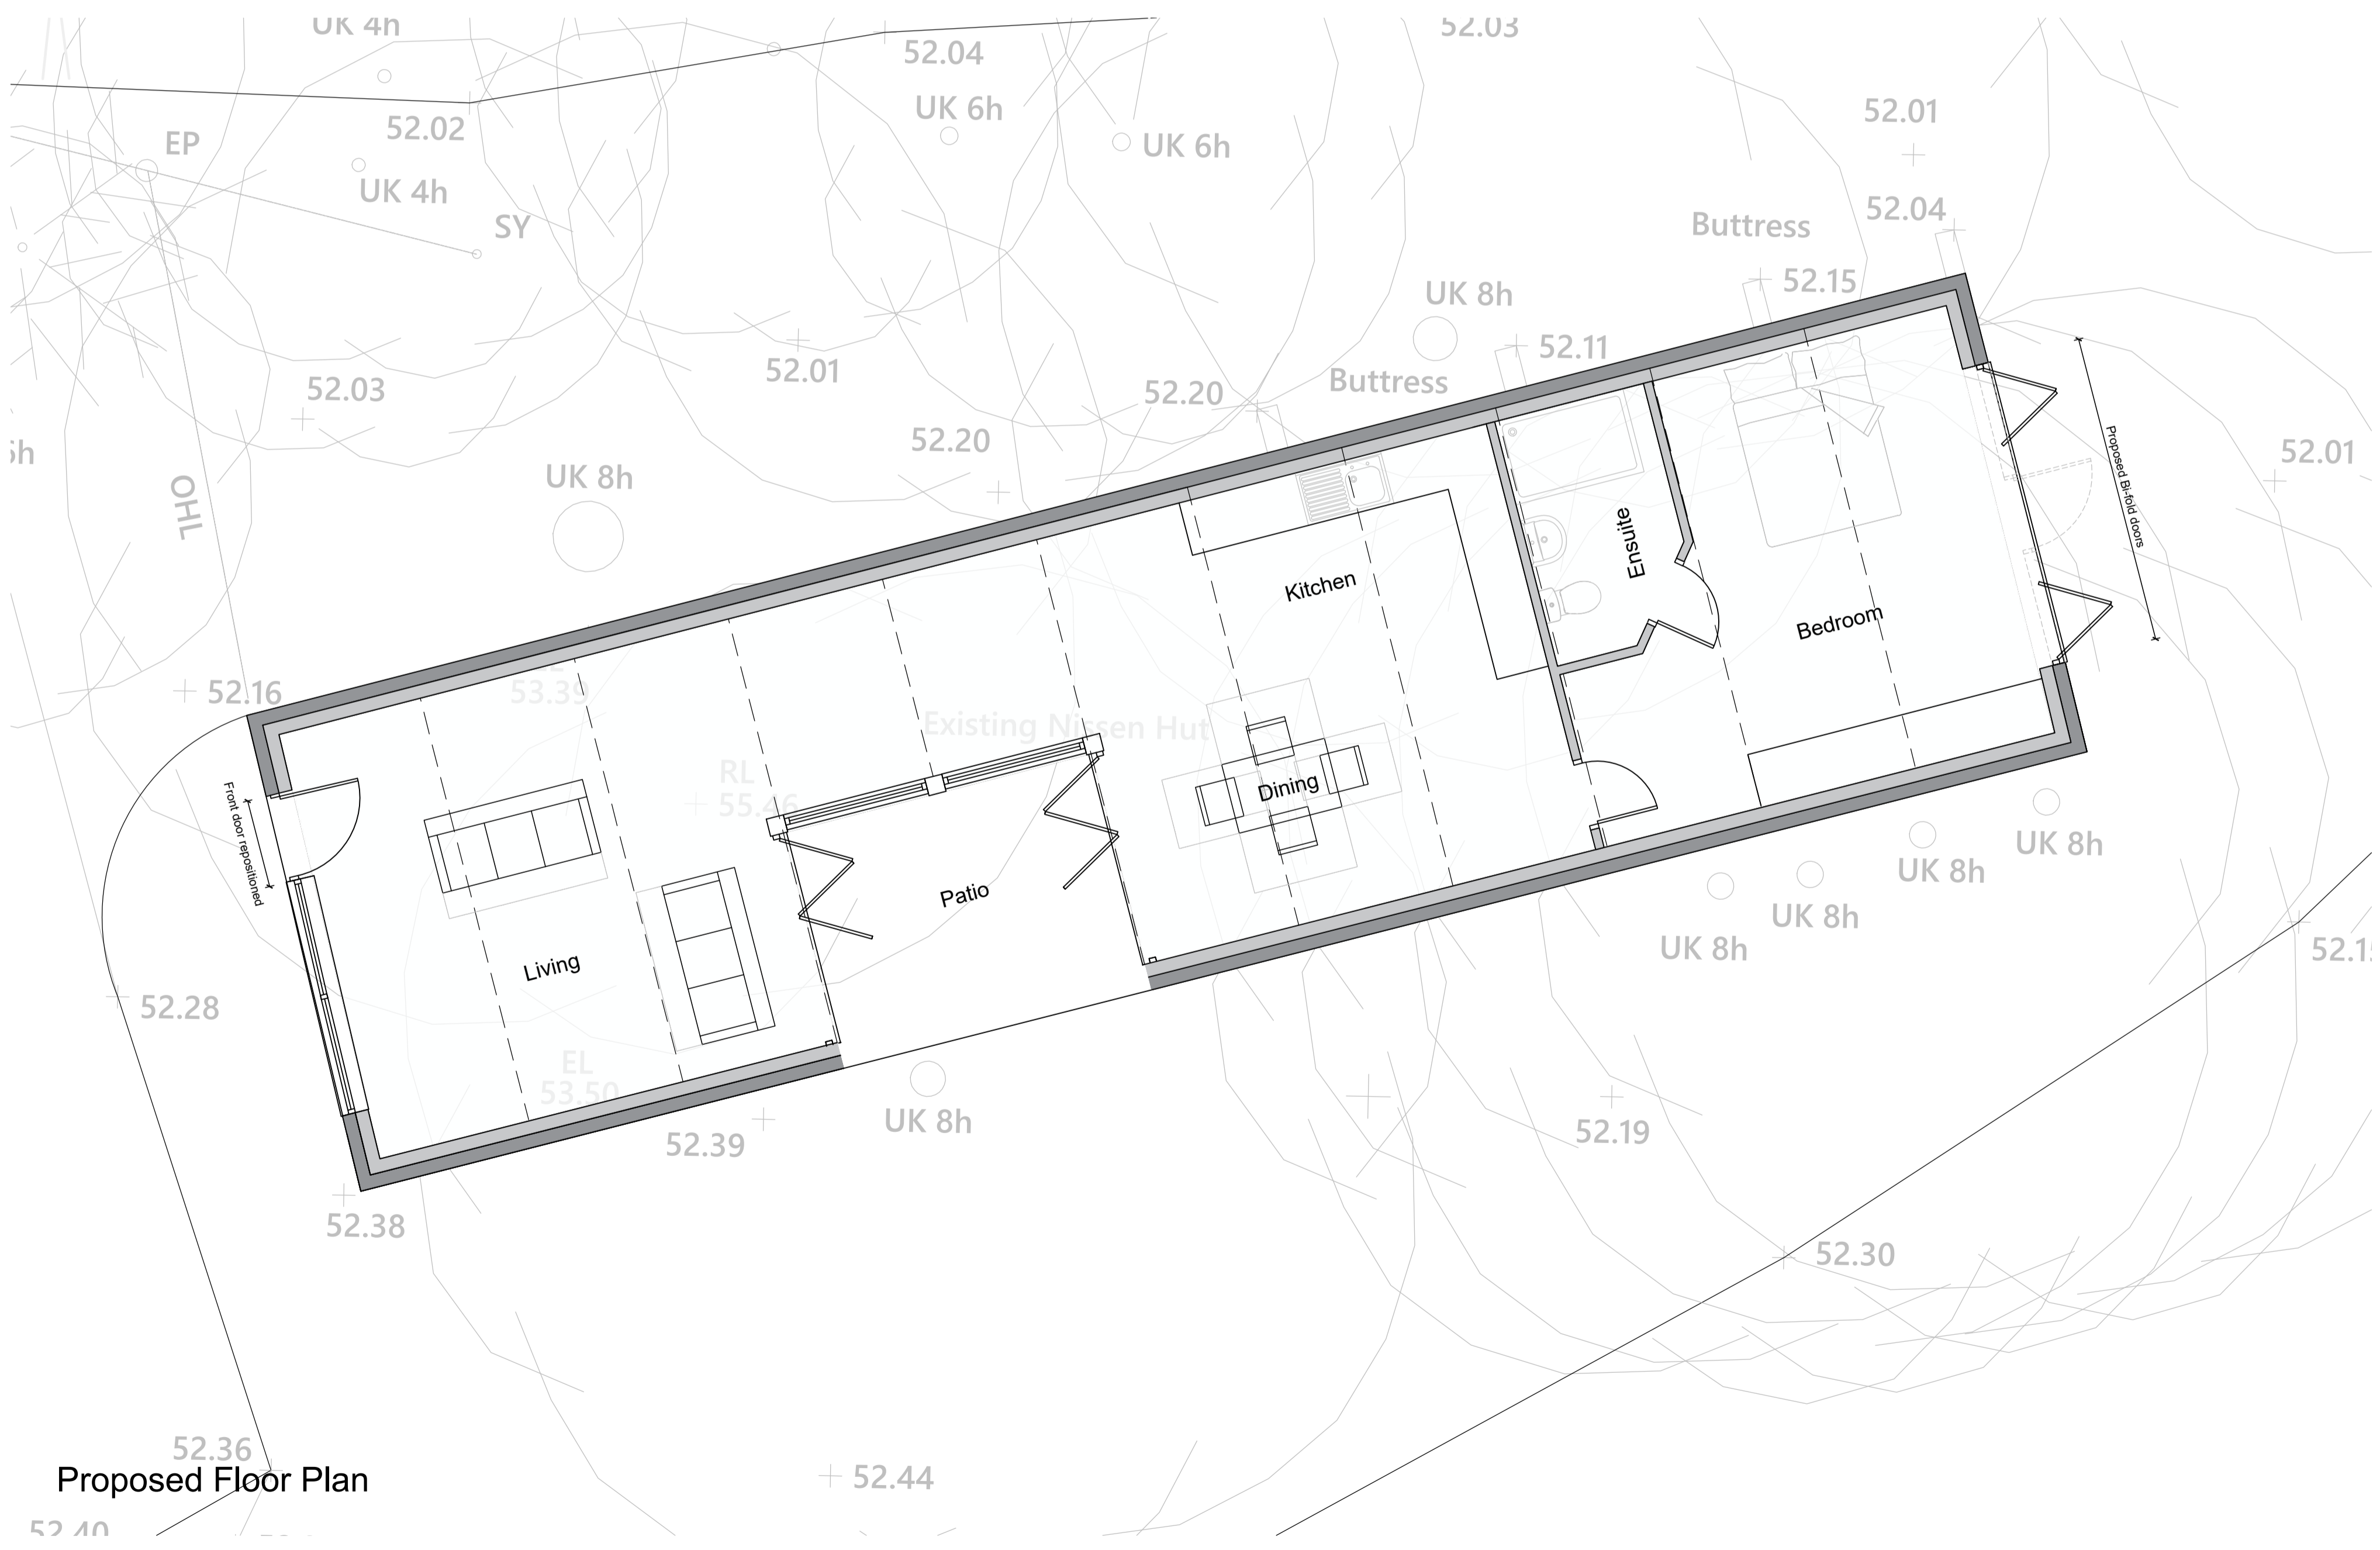

Proposed Floor Plan

DATE	REV	DESCRIPTION	DRAWN
03.07.23	A	Amended to provide more natural light	AG

Patrick Allen & Associates Architects
 architects@patrickallen.org.uk 2 Grange Business Centre
 www.patrickallen.org.uk Tommy Flowers Drive
 +44 (0)1473 620660 Grange Farm
 Kesgrave, Ipswich
 Suffolk, IP5 2BY

Project
 Proposed Class Q conversion at:
 Land off Whelp Street, Preston St Mary,
 Lavenham, CO10 9NL

Client
 -

Drawing Title
 Proposed Plans and Elevations

Drawing Status
 Planning

Scale: 1:50 / 1:100 Paper Size: A1 Date: Nov 2022 Drawn: AG

Drawing Number: 4384-05 Drawing Rev: A

© 2022 Patrick Allen & Associates Limited | Registered No. 4694261

