


EXISTING FLOOR PLAN 1:100



PROPOSED GROUND FLOOR PLAN 1:100

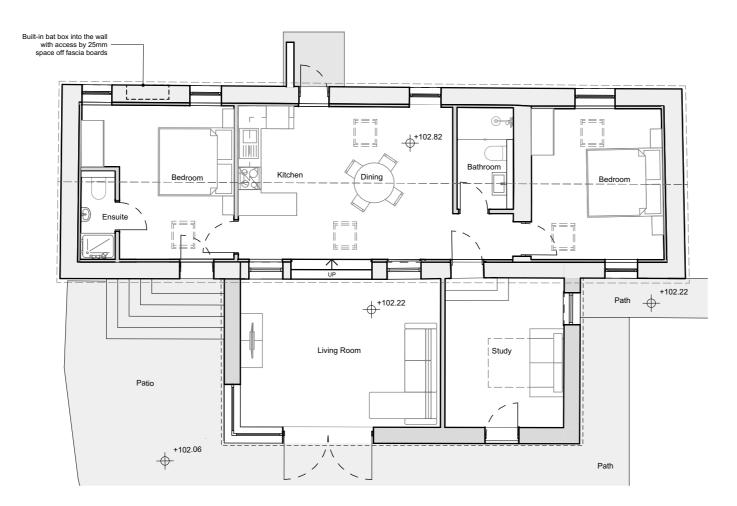



Contractors and Consultants must check all dimensions on site Any discrepancies to be reported to Laurence Associates before work proceeds. This drawing shall be used only for the purpose

PLEASE DO NOT SCALE FOR CONSTRUCTION PURPOSES

Notes:

Existing GIA: 62.1m²

Proposed Extension GIA: 33.7m²

TOTAL: 95.8m²

Rev.	Description	Drawn	Date
Α	AMENDMENTS TO PLANNING		19/10/20 23



- t: +44 (0) 1872 225 259 Truro Office t: +44 (0) 1579 340 900 Liskeard Office
- e: hello@laurenceassociates.co.uk w: www.laurenceassociates.co.uk

CONVERSION OF TWO BARNS TO TWO DWELLINGS

Project Address: MENALLACK FARM TREVERNA PENRYN

Client:

MR BRYN OAKLEY

Drawing Title:

BARN 2 - EXISTING AND PROPOSED GROUND FLOOR PLAN

Scale: 1:100@A3 Drawn: CN Checked: LM Date: 06/23

> 23106-PL-01-01 **PLANNING**

Α