


THIS DRAWING IS COPYRIGHT
 Contractors and Consultants must check all dimensions on site.
 Any discrepancies to be reported to Laurence Associates before
 work proceeds. This drawing shall be used only for the purpose
 intended.
 PLEASE DO NOT SCALE FOR CONSTRUCTION PURPOSES.

Notes:
 Existing GIA: 107.5m²

Rev.	Description	Drawn	Date

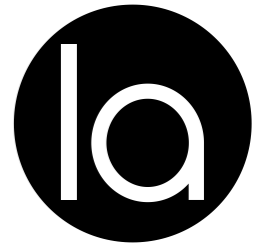

planning | architecture | landscape

t: +44 (0) 1872 225 259 Truro Office
 t: +44 (0) 1579 340 900 Liskeard Office
 e: hello@laurenceassociates.co.uk
 w: www.laurenceassociates.co.uk

Project Title:
 CONVERSION OF TWO BARNs TO
 TWO DWELLINGS



Project Address:
 MENALLACK FARM
 TREVERNA PENRYN
 TR10 9BP

Client:
 MR BRYN OAKLEY

Drawing Title:
 BARN 1 - EXISTING GROUND
 FLOOR PLAN

Scale: 1:100@A3	Drawn: NB
Date: 06/23	Checked: LM
Drawing No: 23106-PL-01-01	Rev:

PLANNING

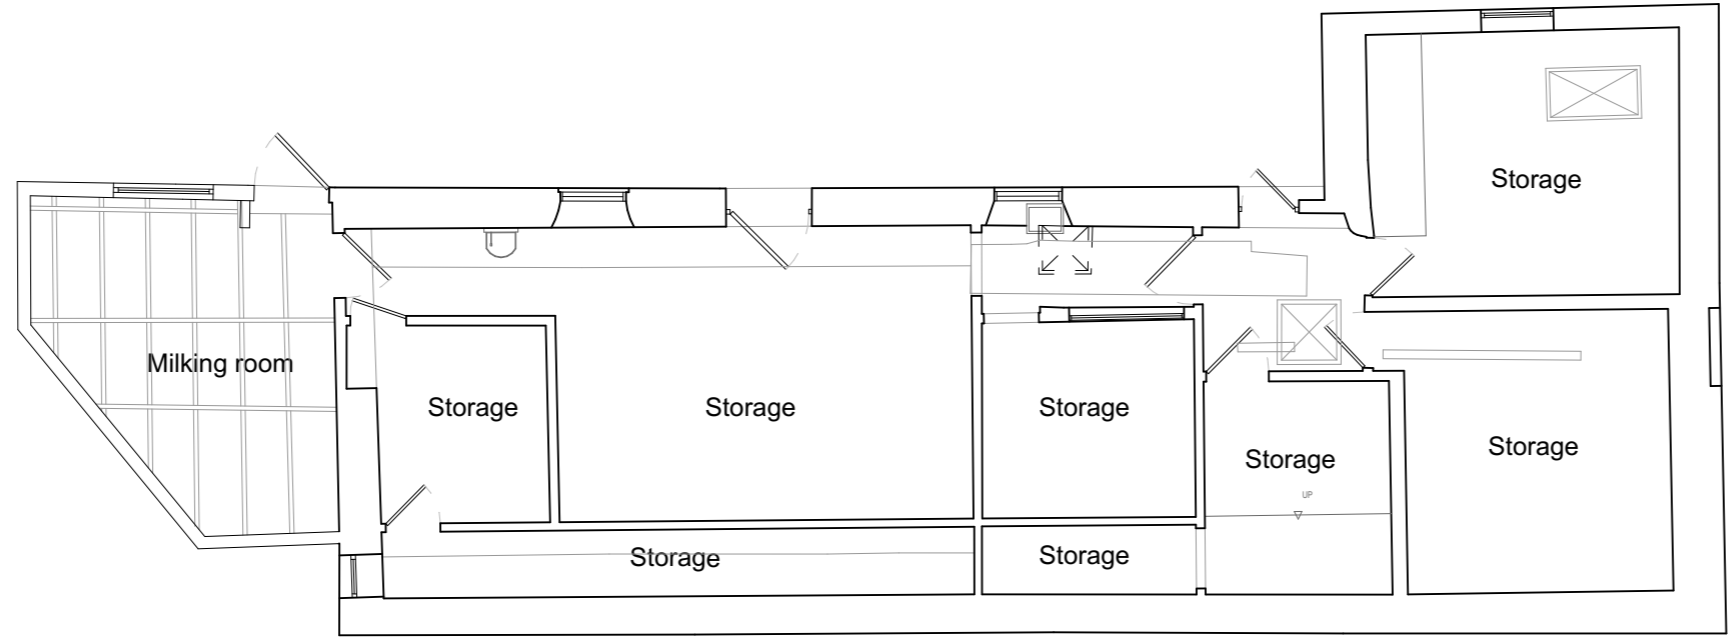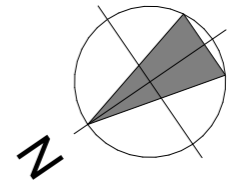

EXISTING GROUND FLOOR PLAN - BARN 1
1:100

