


THIS DRAWING IS COPYRIGHT
 Contractors and Consultants must check all dimensions on site.
 Any discrepancies to be reported to Laurence Associates before
 work proceeds. This drawing shall be used only for the purpose
 intended.
 PLEASE DO NOT SCALE FOR CONSTRUCTION PURPOSES.

Notes:
 Existing GIA: 107.5m²
 Proposed Extension GIA: 60.6m²
 TOTAL GIA: 168.1m²

Rev.	Description	Drawn	Date
A	AMENDMENTS TO PLANNING	NR	19/10/2023

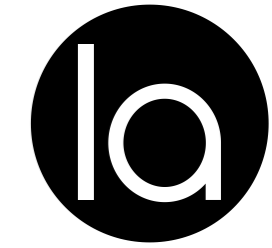

planning | architecture | landscape

t: +44 (0) 1872 225 259 Truro Office
 t: +44 (0) 1579 340 900 Liskeard Office

e: hello@laurenceassociates.co.uk
 w: www.laurenceassociates.co.uk

Project Title:
 CONVERSION OF TWO BARNs TO TWO DWELLINGS

Project Address:
 MENALLACK FARM
 TREVERNA PENRYN
 TR10 9BP

Client:
 MR BRYN OAKLEY

Drawing Title:
 BARN 1 - PROPOSED GROUND FLOOR PLAN

Scale:
 1:100@A3

Date:
 22-06-2023



Drawing No:
 23106-PL-01-02

Drawn:
 NB

Checked:
 LM

Rev:
 A

PLANNING

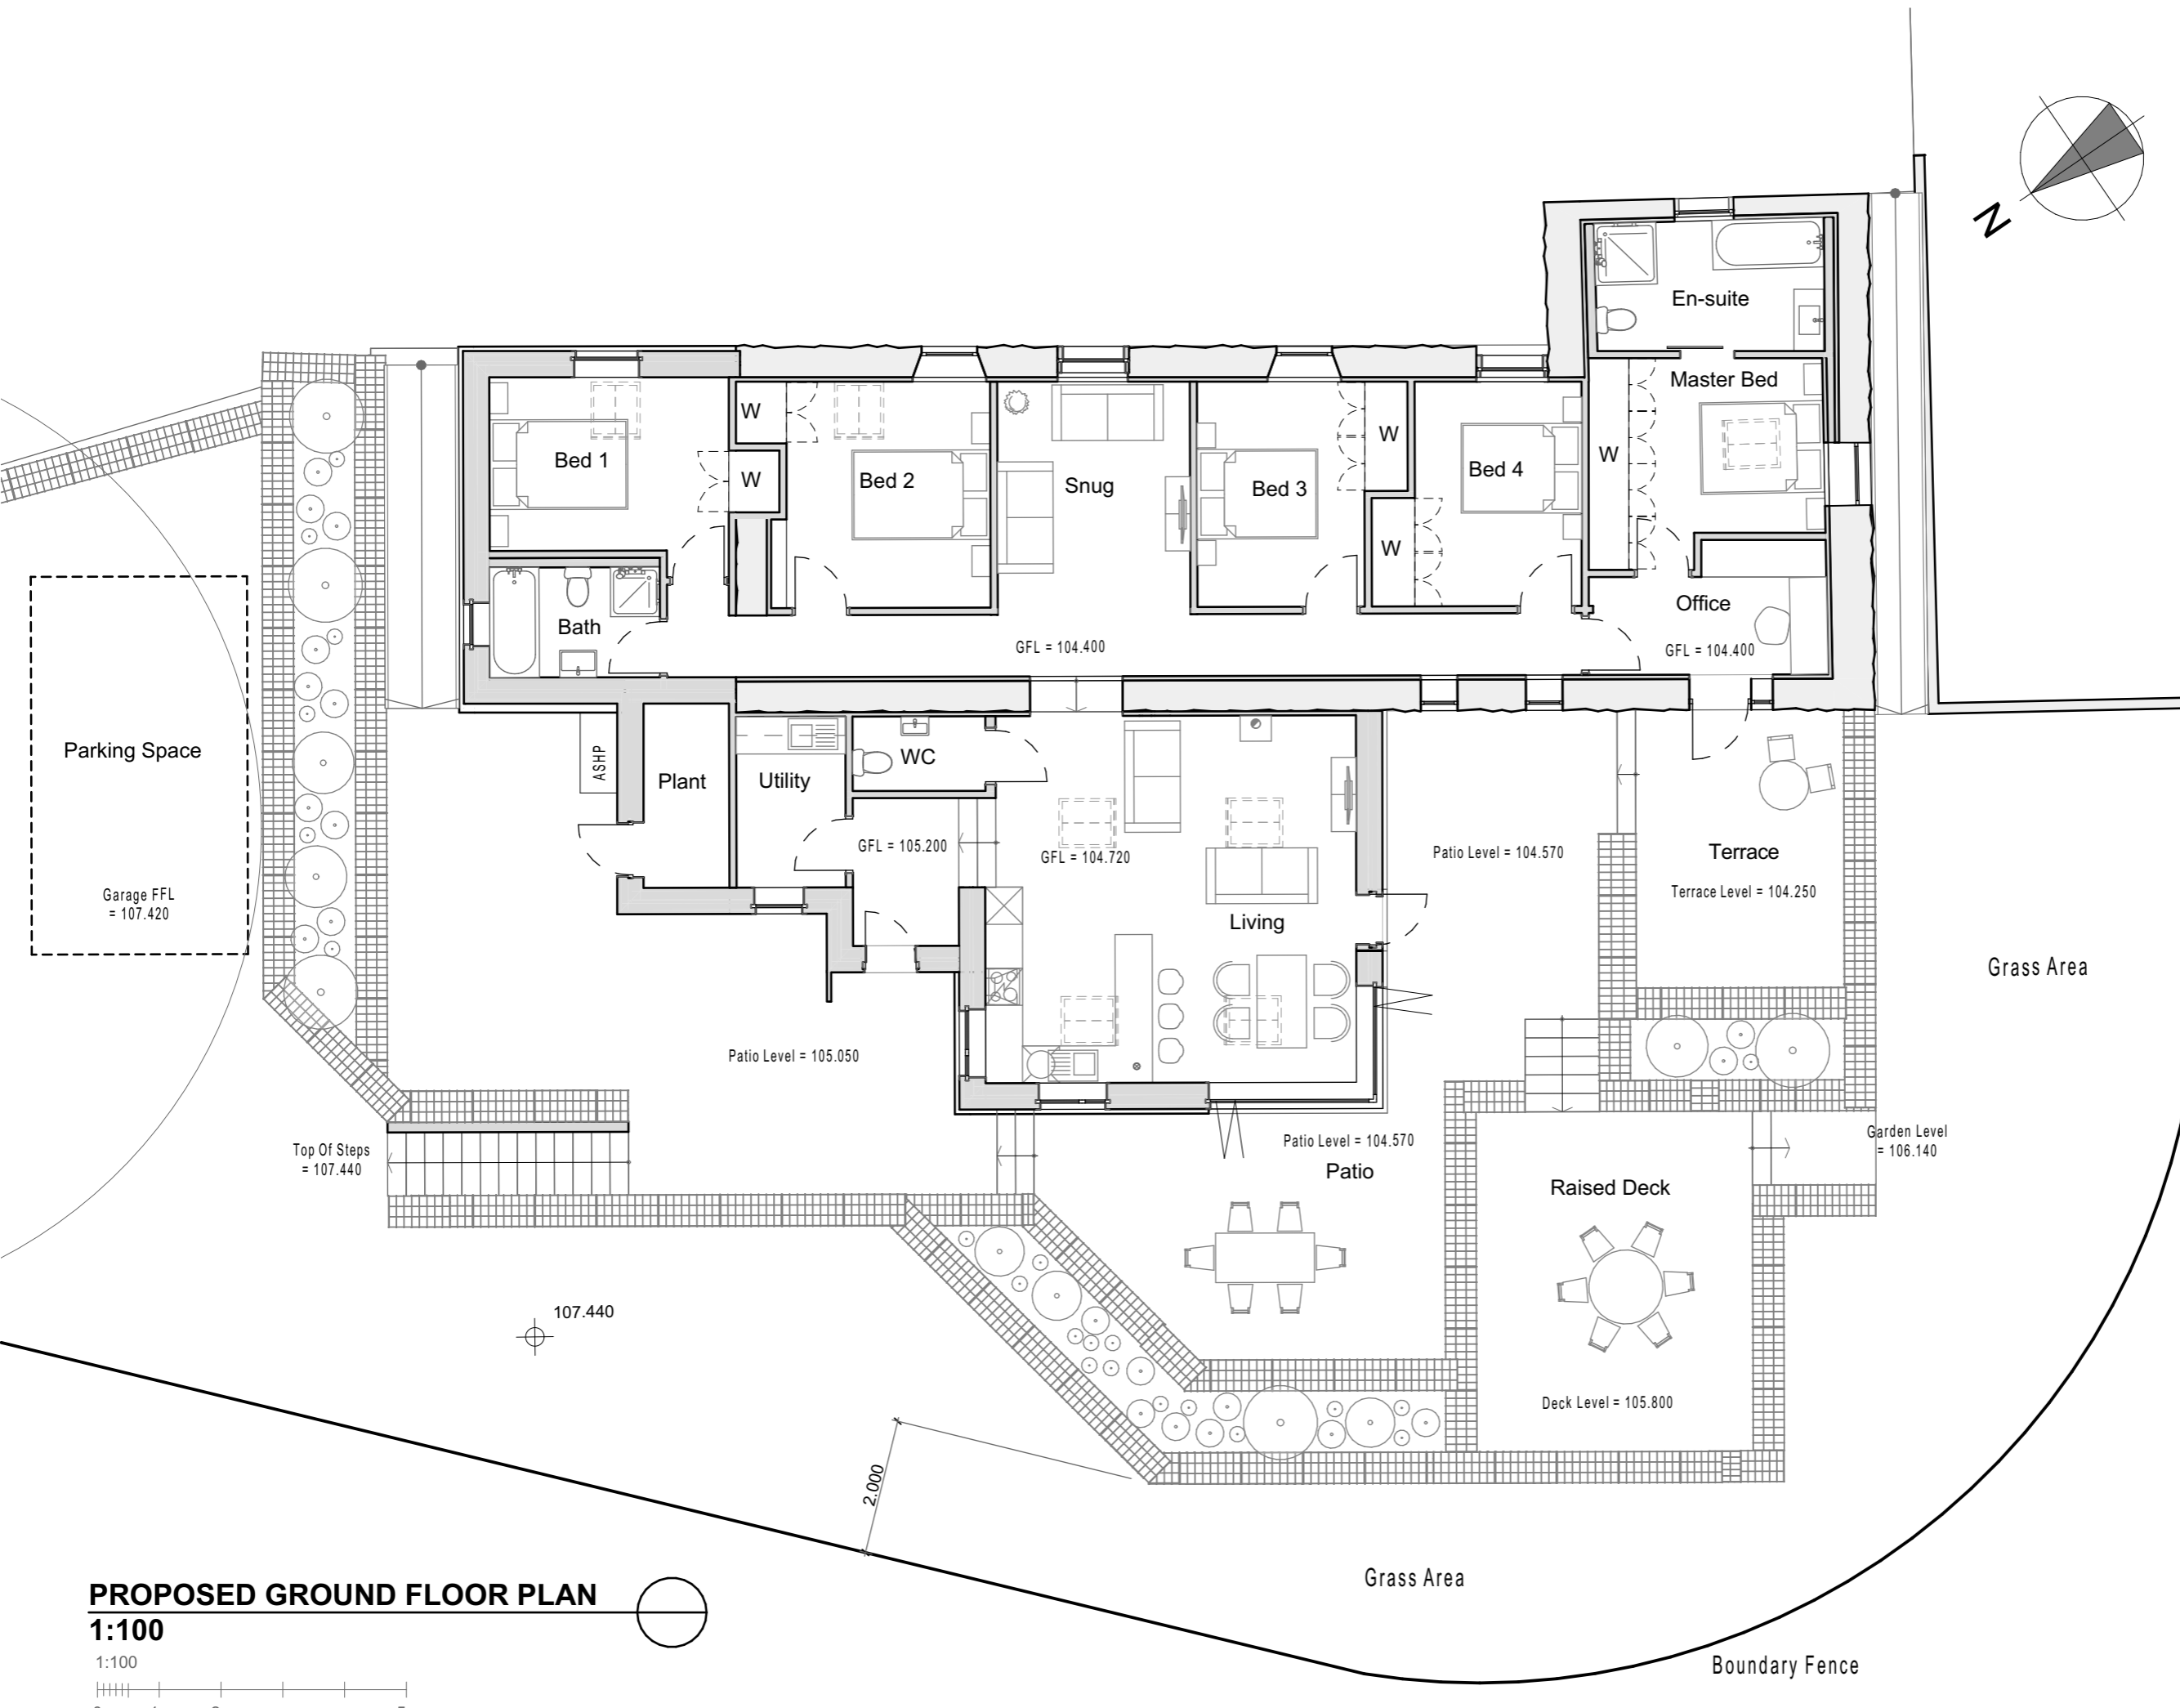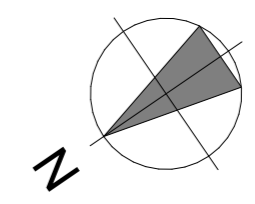

PROPOSED GROUND FLOOR PLAN

1:100

