




Existing Front Elevation

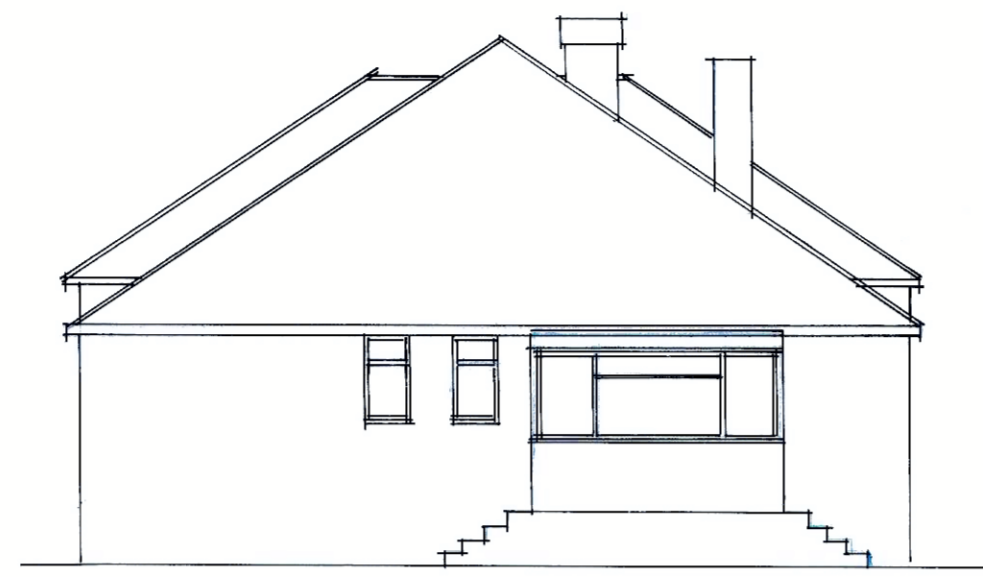


Existing Side Elevation

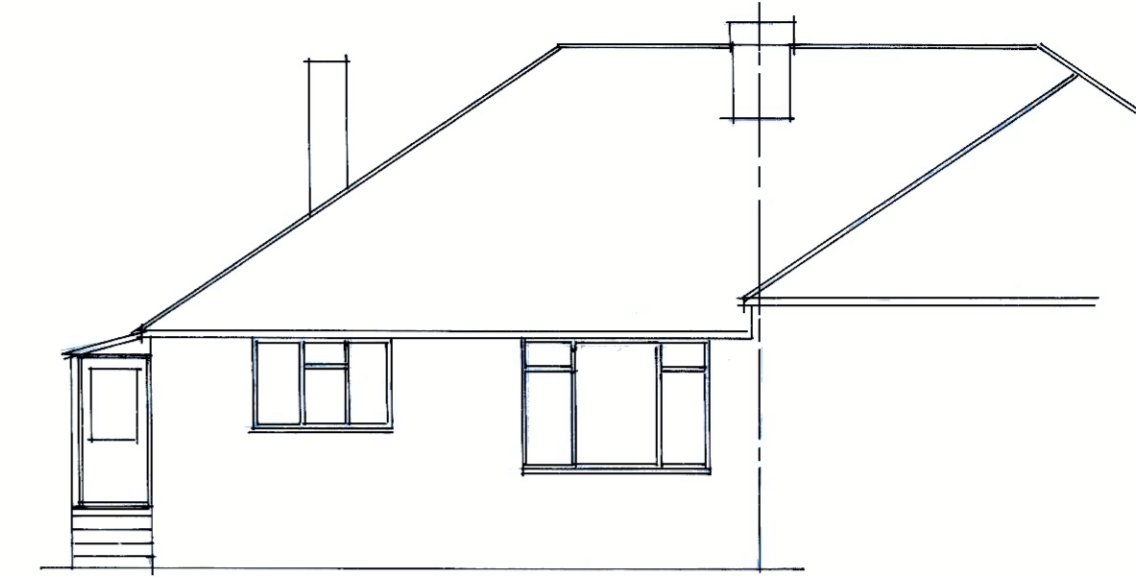


Existing Rear Elevation

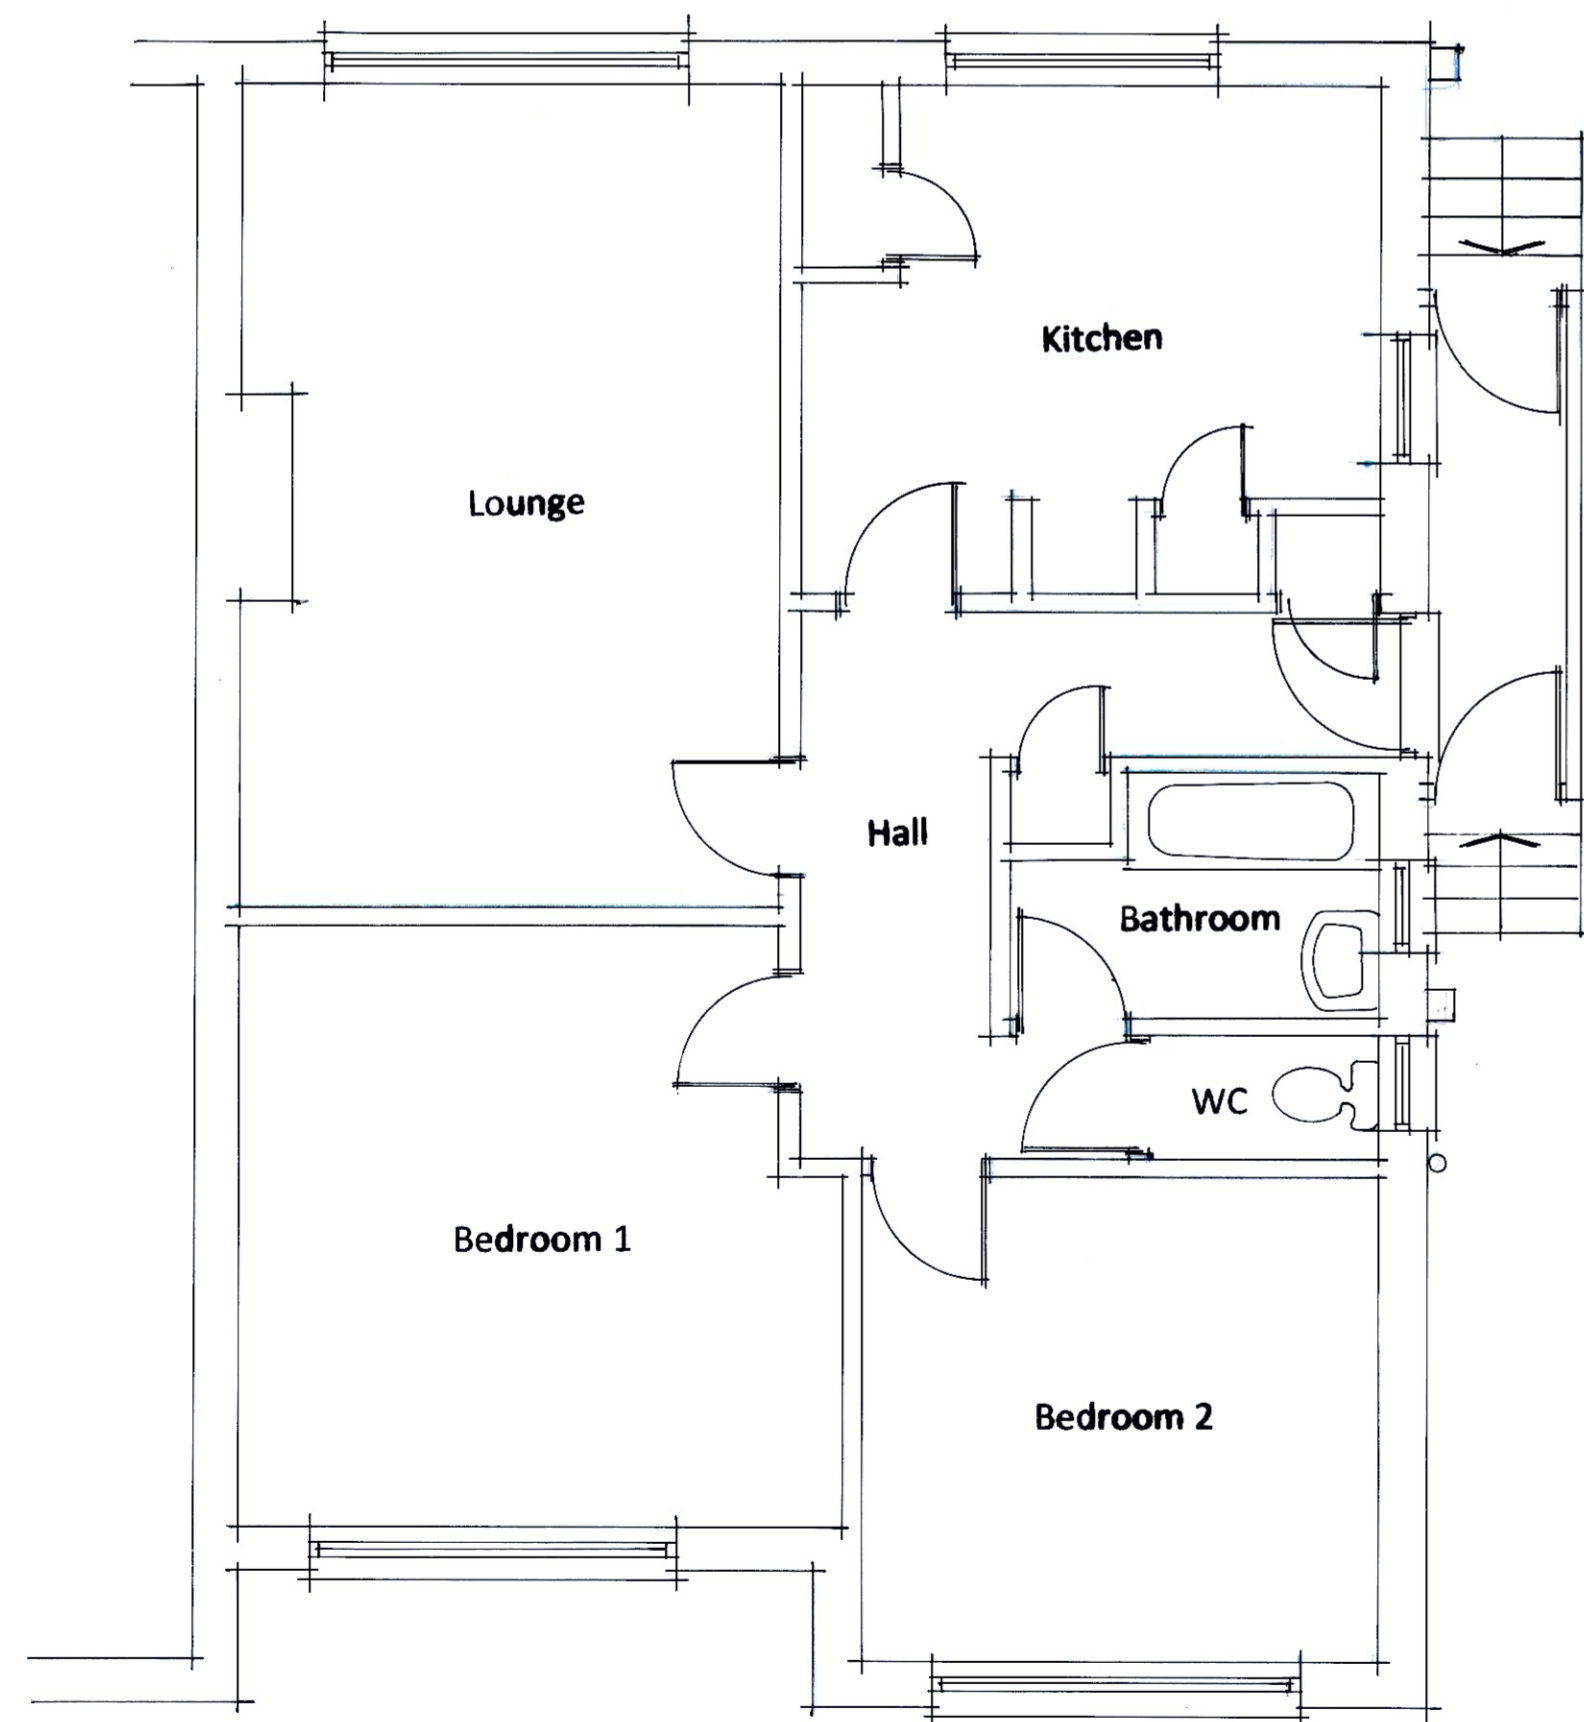

Existing Ground Floor

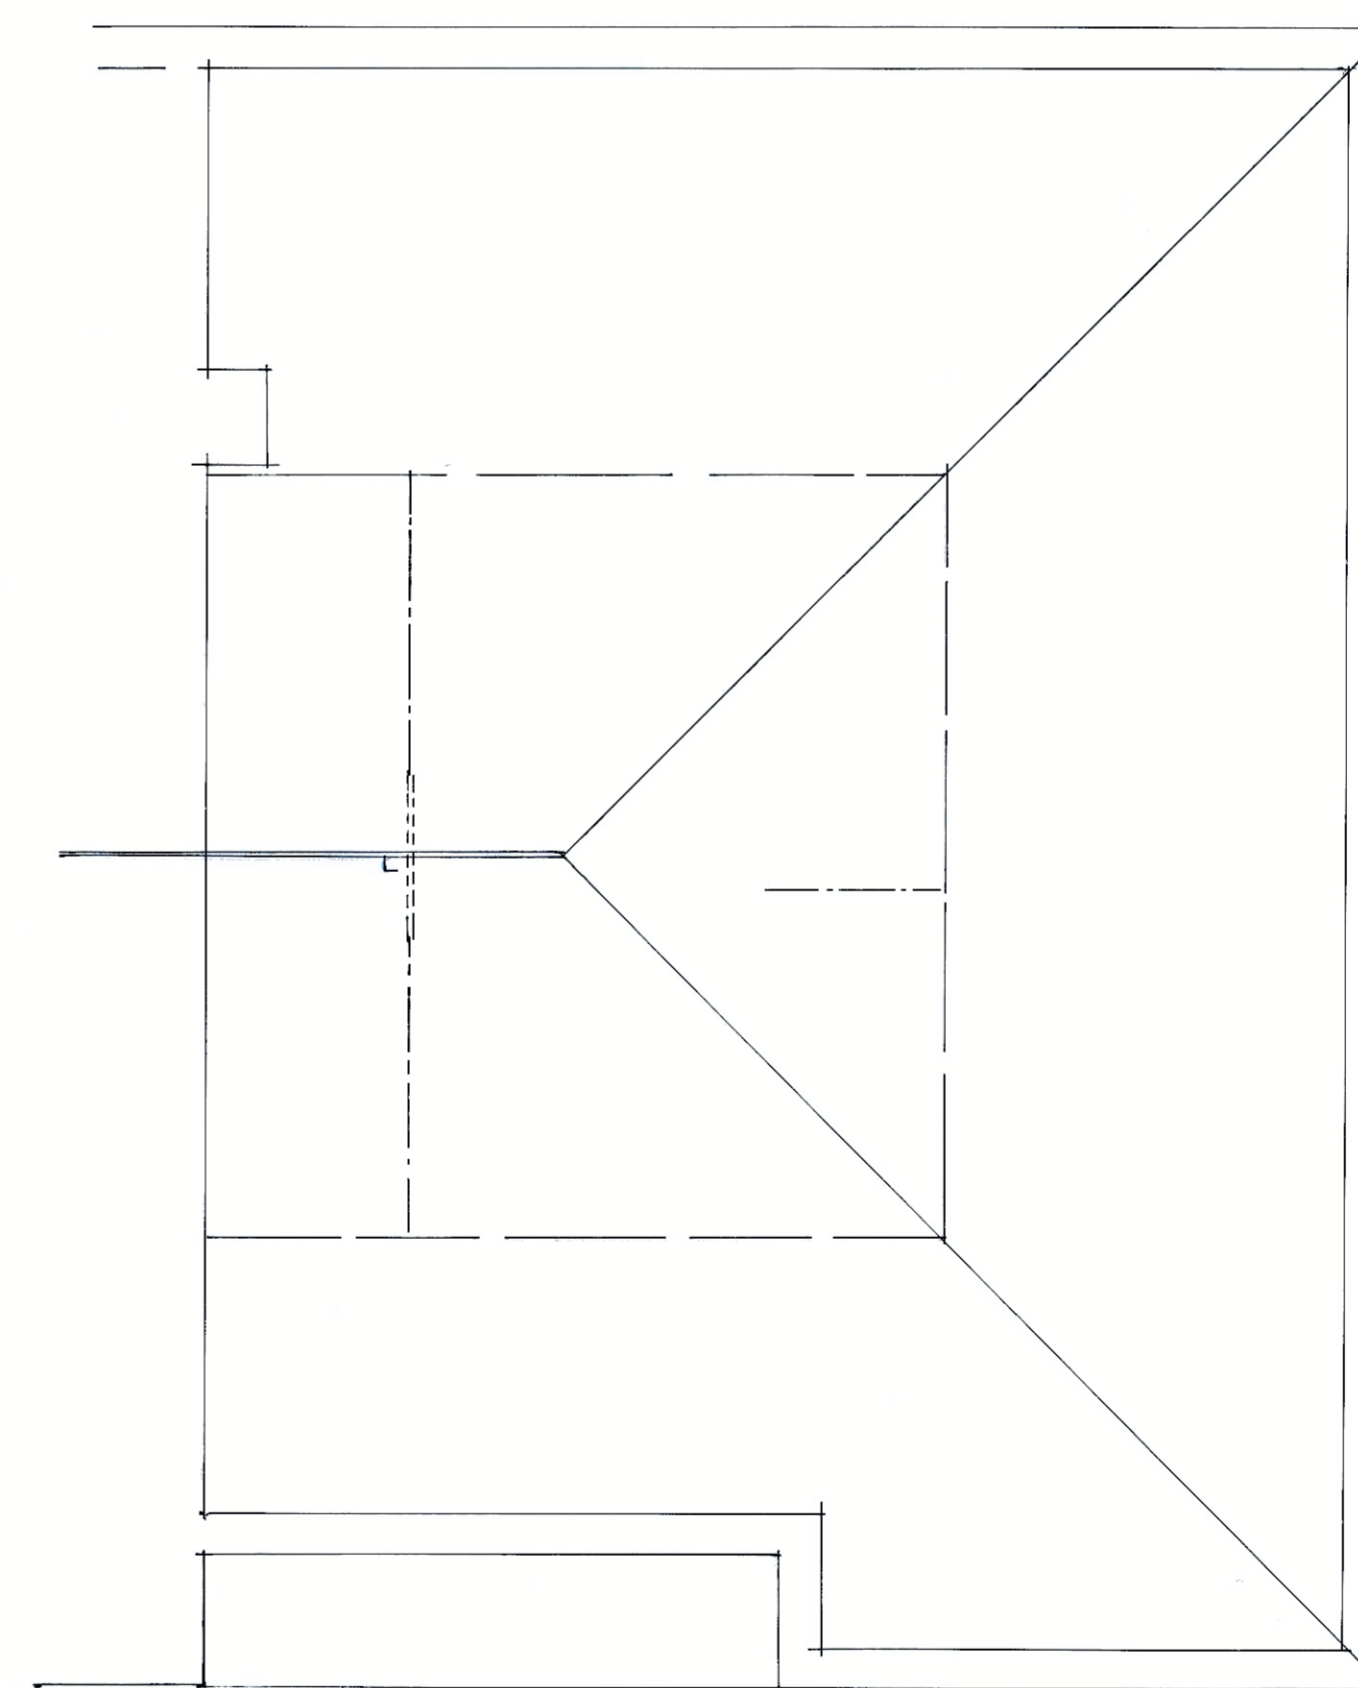

Existing Roof Plan

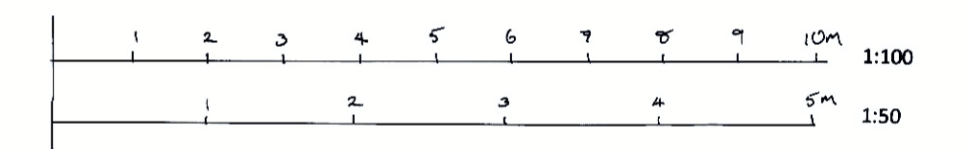

Scale Bar

Project
Proposed rear extension and loft conversion including
hip to gable @

Address
18 Strode Park
Herne Bay
CT6 7JG

Client
Mr J Redihoff

Drawing Title
Existing Floor Plans, roof plan and

Date Oct 2021 **Scale** 1:50 & 100 **Dwg No.** JR1

Julian Sinstadt M.C.A.B.E.
Chartered Building Engineer
4 The Old Coachworks,
Delf Street,
Sandwich CT13 9HD Tel: 07811 216455