






West Elevation 1:100

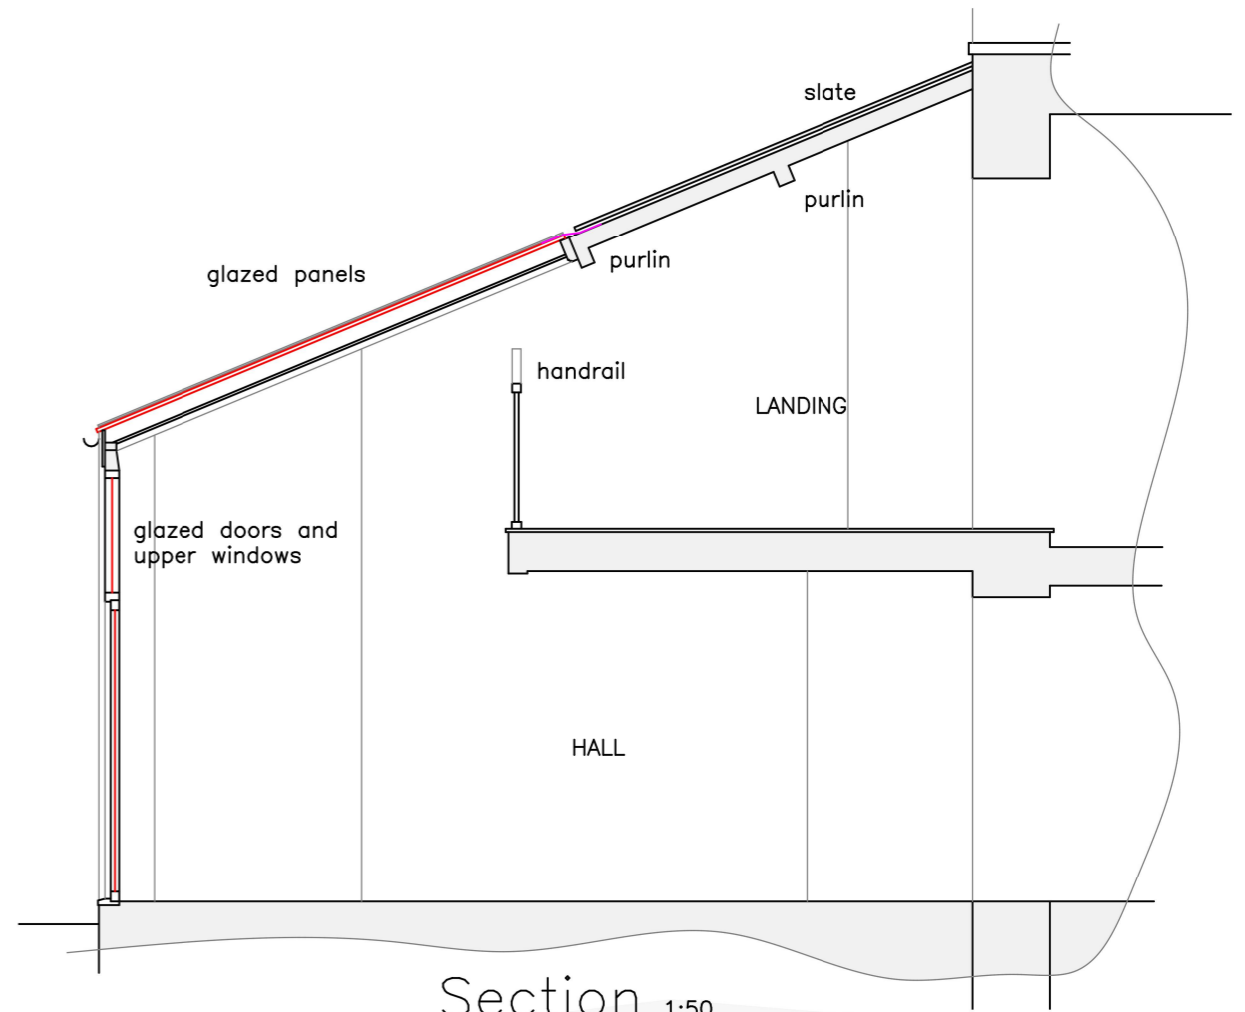

Section 1:50

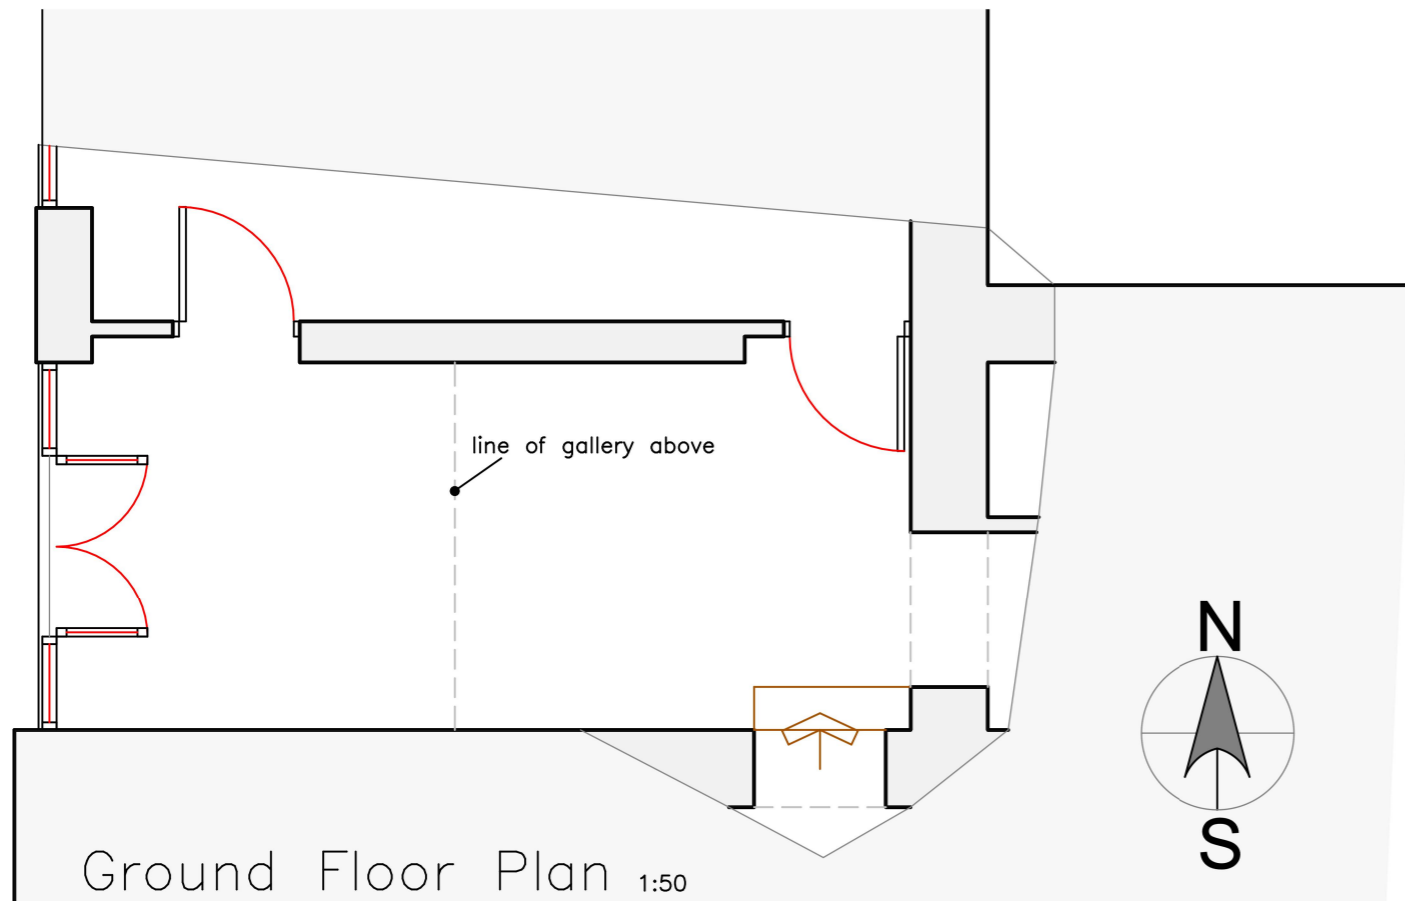

Ground Floor Plan 1:50

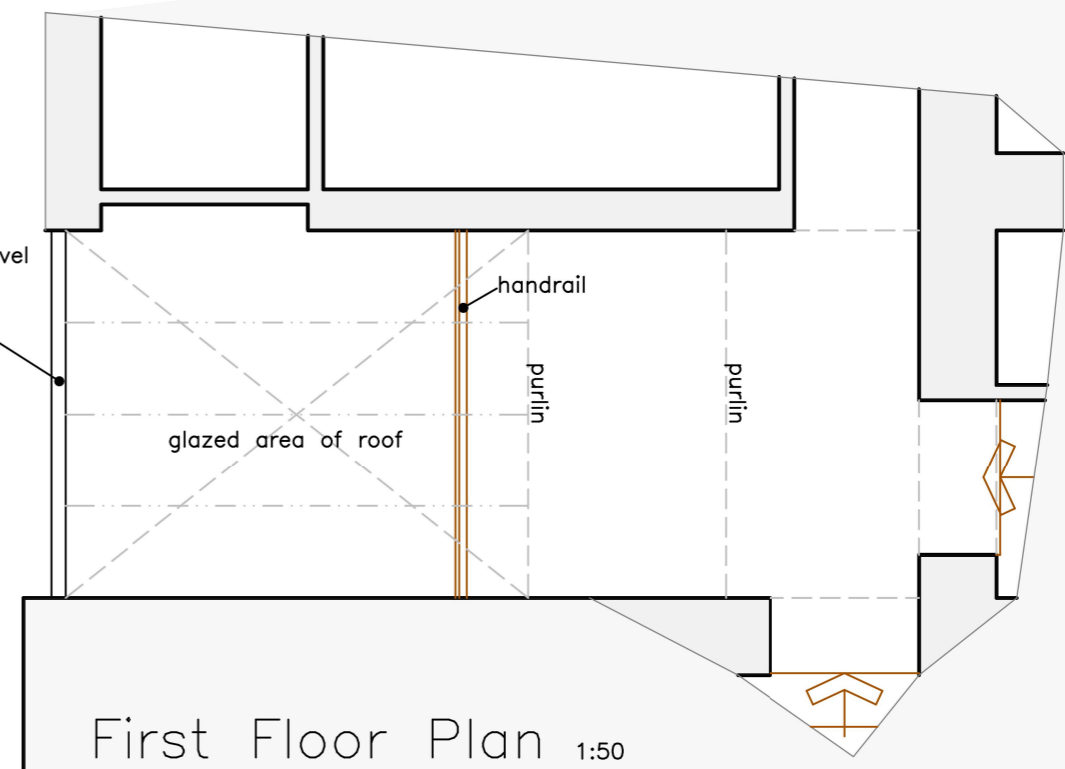

First Floor Plan 1:50

| Rev. | Date | Description |
|------|------|-------------|
| -/- | | |

General Notes:
 The contractor must check and verify the dimensions of the whole site and building, including levels, drainage inverts and locations of all services prior to commencing works.
 All dimensions indicated in metric (mm), do not scale.
 This drawing is to be read with and checked against any specialist details, including structural engineers calculations prior to work commencement.
 This drawing and the work shown are the copyright of Darryl Bingham and cannot be copied without consent.

| | | | |
|------------|------|-----|-------|
| 1:50 @A3 | 0.5m | 1m | 2m |
| 1:100 @A3 | 1m | 2m | 3m 4m |
| 1:500 @A3 | 5m | 10m | 20m |
| 1:1250 @A3 | 10m | 30m | 50m |



Darryl Bingham Architectural Services
 darryl@dbarc.co.uk
 www.dbarc.co.uk
 07833 934400



| | |
|---------|--|
| Client | Mr & Mrs S Esland |
| Address | Newbrough Farmhouse Newbrough Northumberland, NE47 5AR |

| | | | |
|---------------|------------------------------------|-------------|----------|
| Drawing Title | EXISTING Plan, Elevation + Section | | |
| Scale | as shown @ A3 | Drawing No. | 23-55-02 |
| Date | Sept. 23 | Revision | |