



West Elevation 1:100

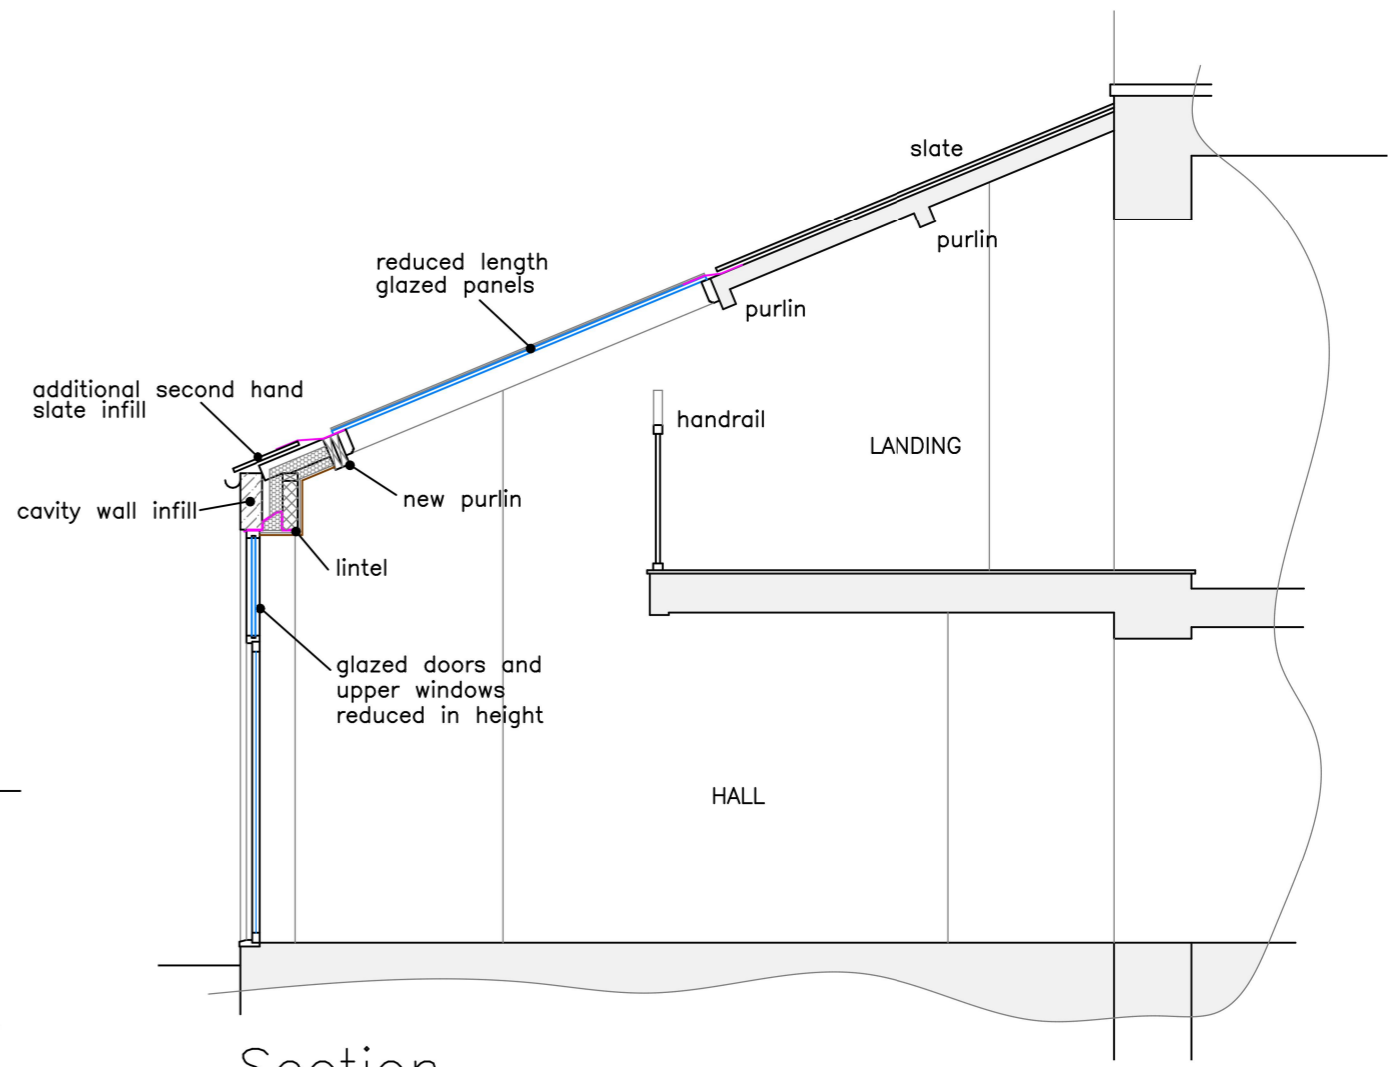

Section 1:50

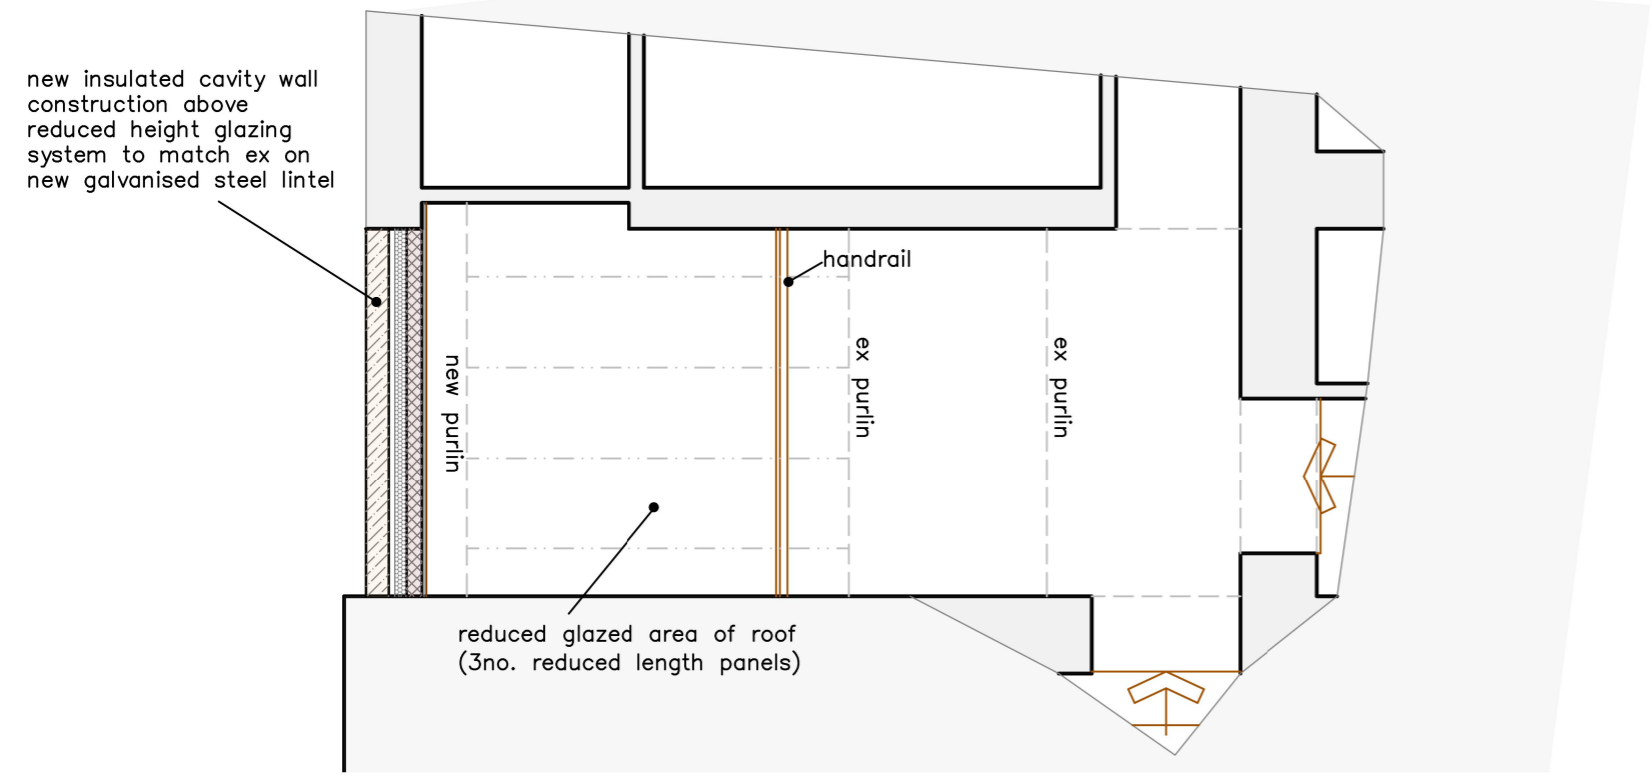

First Floor Plan 1:50

Rev.	Date	Description
C	19.10.23	Minor update regarding rainwater downpipe position
B	10.10.23	Update to rainwater services
A	05.10.23	Evolution of proposed

General Notes:
 The contractor must check and verify the dimensions of the whole site and building, including levels, drainage inverts and locations of all services prior to commencing works.
 All dimensions indicated in metric (mm), do not scale.
 This drawing is to be read with and checked against any specialist details, including structural engineers calculations prior to work commencement.
 This drawing and the work shown are the copyright of Darryl Bingham and cannot be copied without consent.

1:50 @A3	0.5m	1m	2m	
1:100 @A3	1m	2m	3m	4m
1:500 @A3	5m	10m	20m	
1:1250 @A3	10m	30m	50m	



Darryl Bingham Architectural Services
 darryl@dbarc.co.uk
 www.dbarc.co.uk
 07833 934400



Client	Mr & Mrs S Esland		Drawing Title	PROPOSED Alterations	
Address	Newbrough Farmhouse Newbrough Northumberland, NE47 5AR		Scale as shown @ A3	Drawing No.	23-55-04
			Date	Sept. 23	Revision C