


~ NOTES ~

ALL WORK TO BE TO CLIENT & LOCAL AUTHORITY APPROVAL.  
ALL RELEVANT BS's & CP's TO BE COMPLIED WITH.  
ANY DISTURBANCE TO BE MADE GOOD TO MATCH EXISTING.  
ARCHITRAVES, CORNICES, DOORS & SKIRTINGS TO MATCH.  
SERVICES TO BE ALTERED & EXTENDED AS NECESSARY.

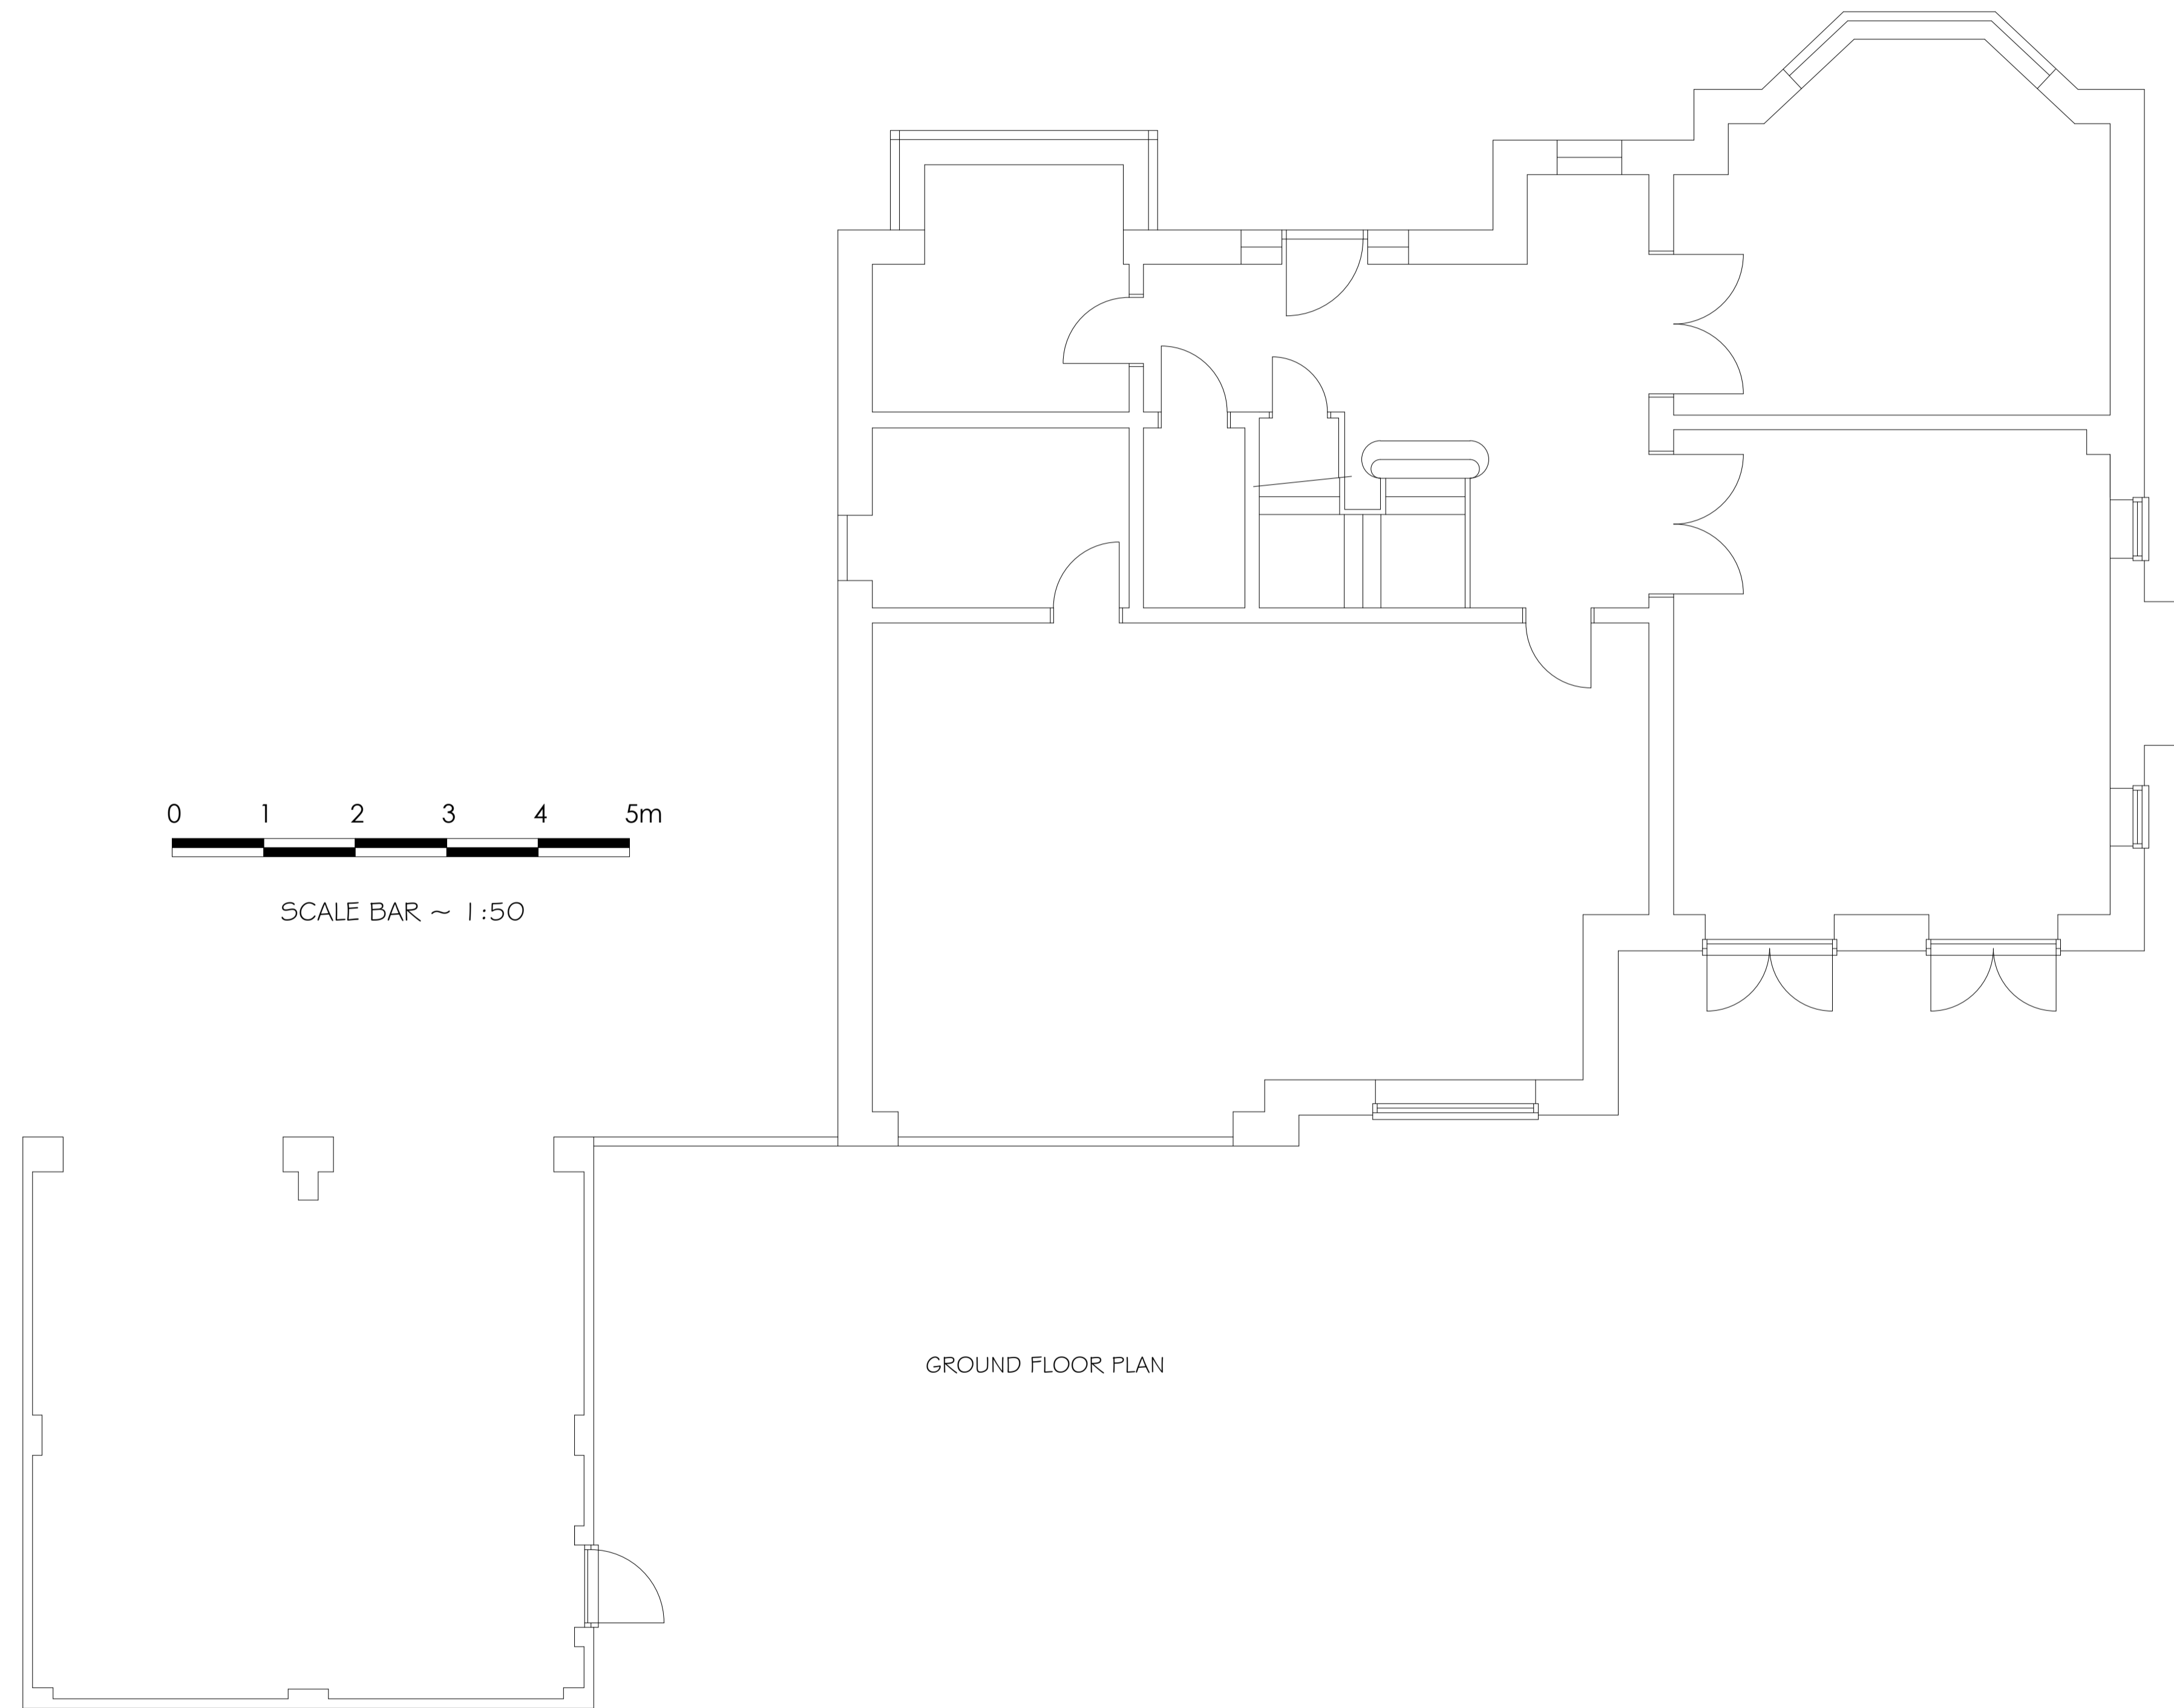

A - EXISTING DETACHED GARAGE SHOWN.  
REVISIONS  
31/10/2023  
DATE



**THE DRAWING ROOM**  
ARCHITECTURAL DESIGN & PLANNING  
77 HOWARDS THICKET  
GERRARDS CROSS  
BUCKS SL9 7NU  
O: 01753 882010  
M: 07973 548828  
E: [declan@thedrawingroom.design](mailto:declan@thedrawingroom.design)  
W: [www.thedrawingroom.design](http://www.thedrawingroom.design)

TITLE	
Existing Ground Floor Plan	
ADDRESS	
Highgrove House Bagshof Road Cobham Surrey GU24 8DE	
CLIENT	
Mr. R. Lowe	
SCALE	DATE
@ A1 1:50 & 1:100	October 2023
DRAWING No.	REV.
230316-06	A