



~ NOTES ~


ALL WORK TO BE TO CLIENT & LOCAL AUTHORITY APPROVAL.
 ALL RELEVANT BS's & CP's TO BE COMPLIED WITH.
 ANY DISTURBANCE TO BE MADE GOOD TO MATCH EXISTING.
 ARCHITRAVES, CORNICES, DOORS & SKIRTINGS TO MATCH.
 SERVICES TO BE ALTERED & EXTENDED AS NECESSARY.

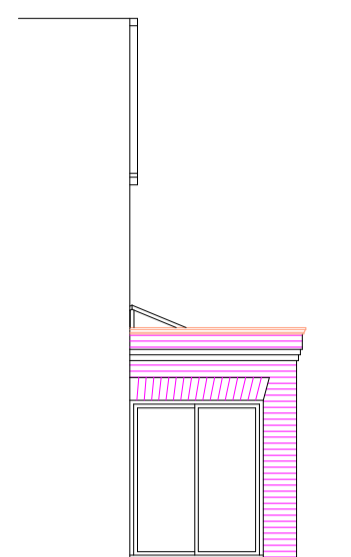

PART SIDE ELEVATION (EAST)

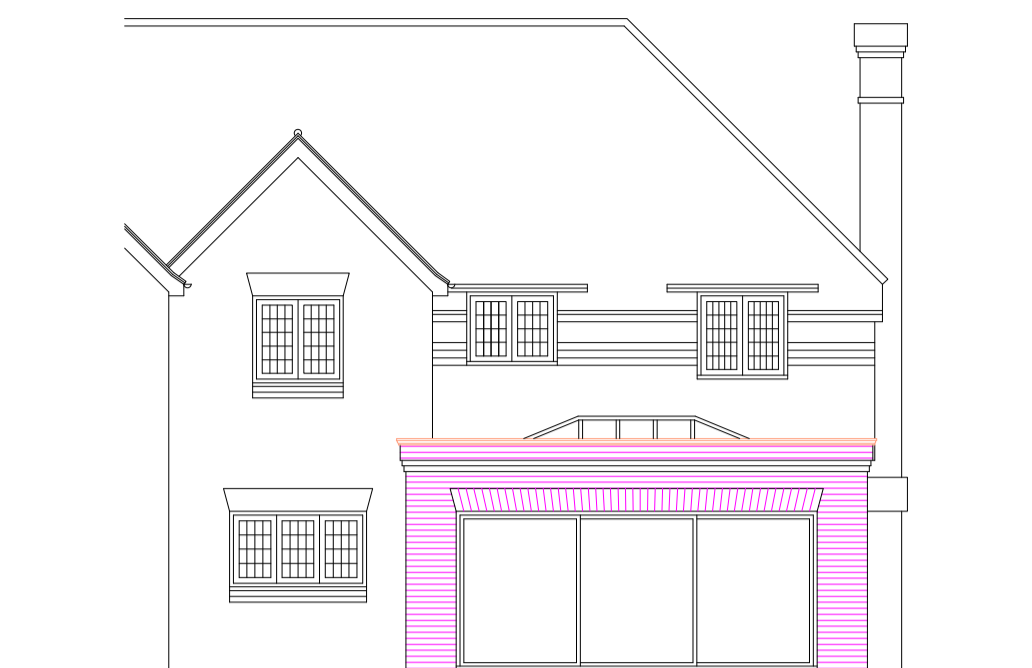

PART REAR ELEVATION (NORTH)

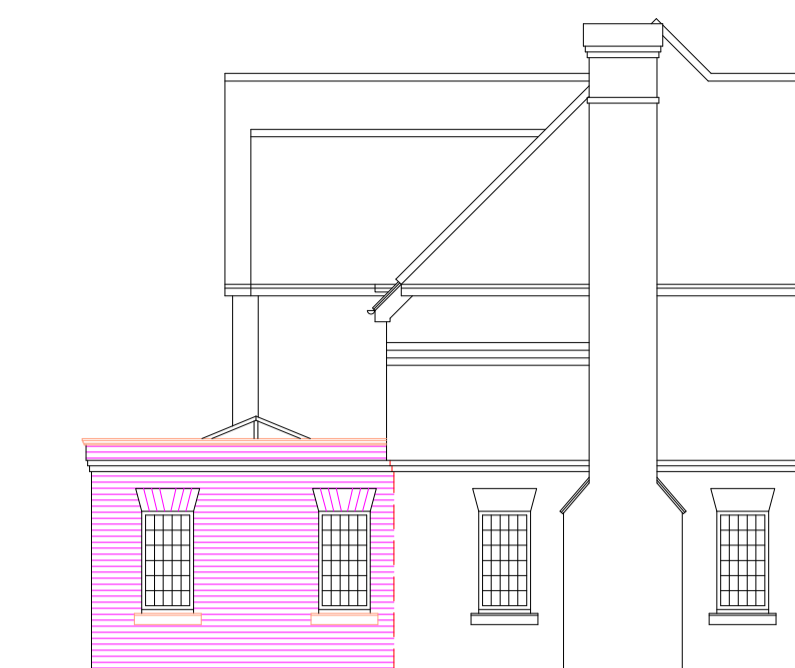


PART SIDE ELEVATION (WEST)



SCALE BAR ~ 1:100



SCALE BAR ~ 1:50

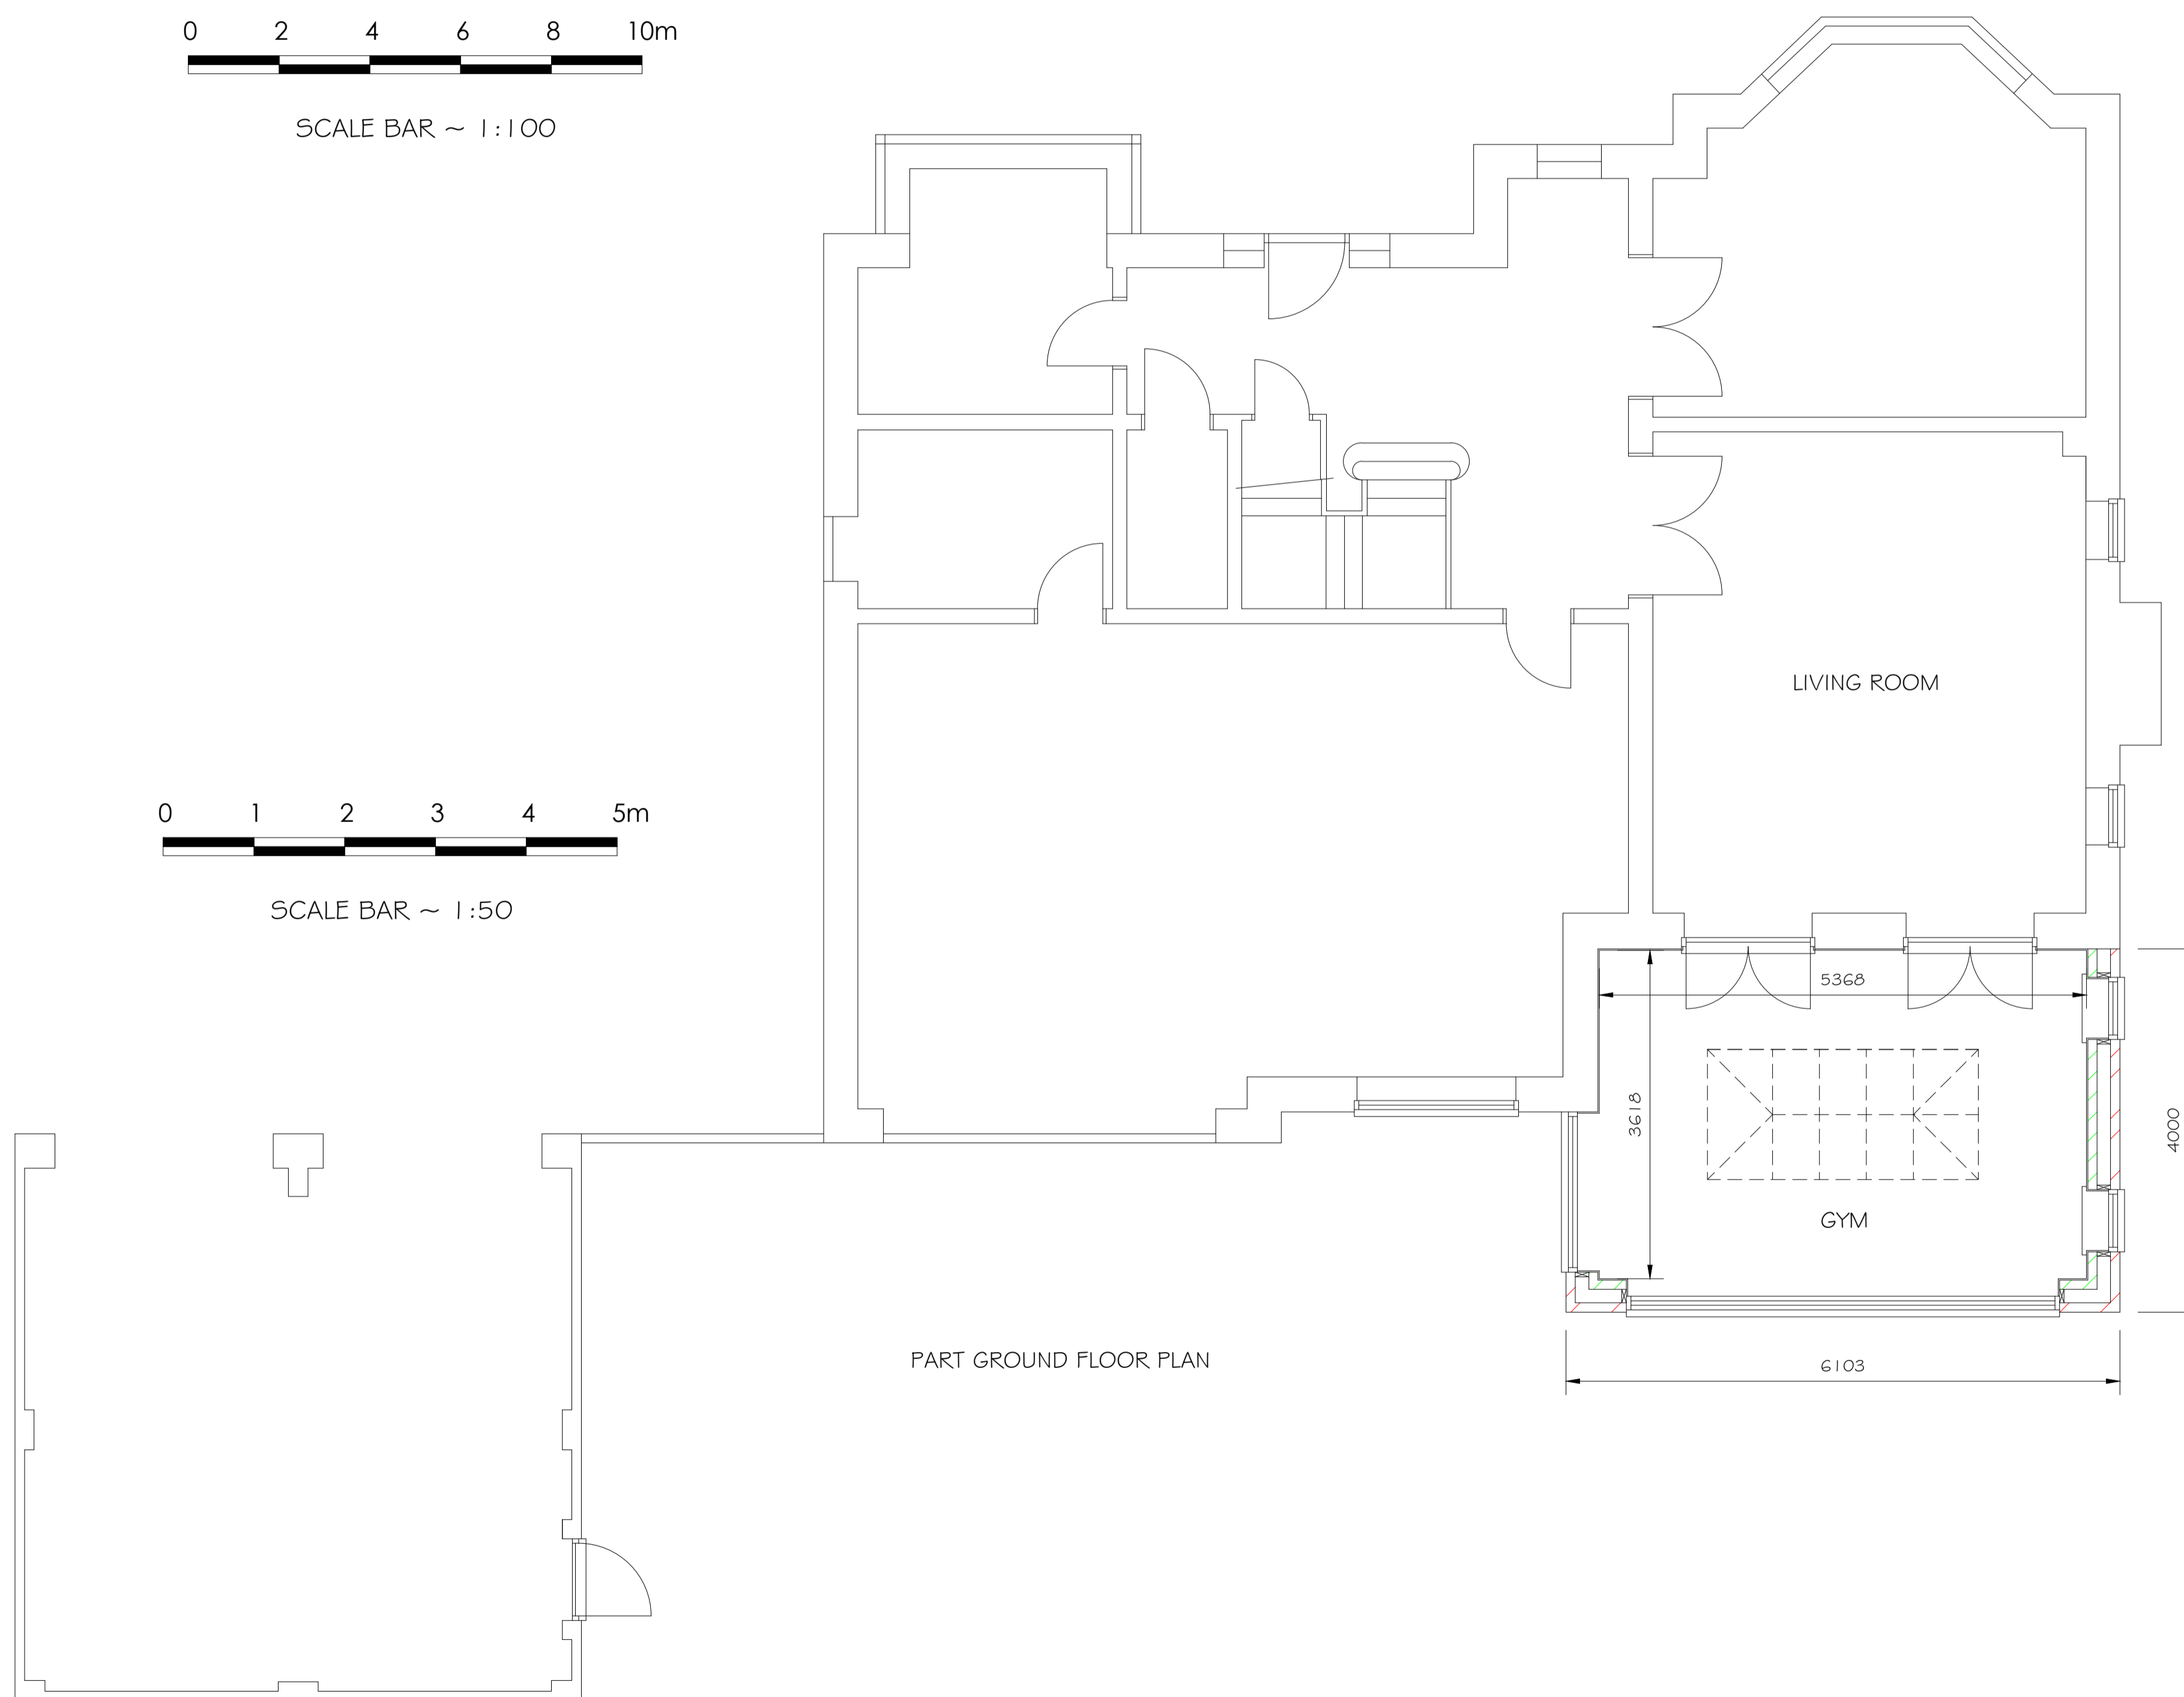

| | |
|--------------------------|------------|
| A - FLOOR PLAN COMPLETED | 20/10/2023 |
| REVISIONS | DATE |



THE DRAWING ROOM
 ARCHITECTURAL DESIGN & PLANNING
 77 HOWARDS THICKET
 GERRARDS CROSS
 BUCKS SL9 7NU
 O: 01 753 882010
 M: 07973 548828
 E: declan@thedrawingroom.design
 W: www.thedrawingroom.design

| | |
|---|------------|
| TITLE | |
| Proposed Plan | |
| ADDRESS | |
| Highgrove House Bagshot Road Cobham Surrey GU24 8DE | |
| CLIENT | |
| Mr. R. Lowe | |
| SCALE | DATE |
| © A1 1:50 & 1:100 | March 2023 |
| DRAWING No. | REV. |
| 230316-02 | A |