



Existing Part Ground Floor Plan




Proposed Part Ground Floor Plan

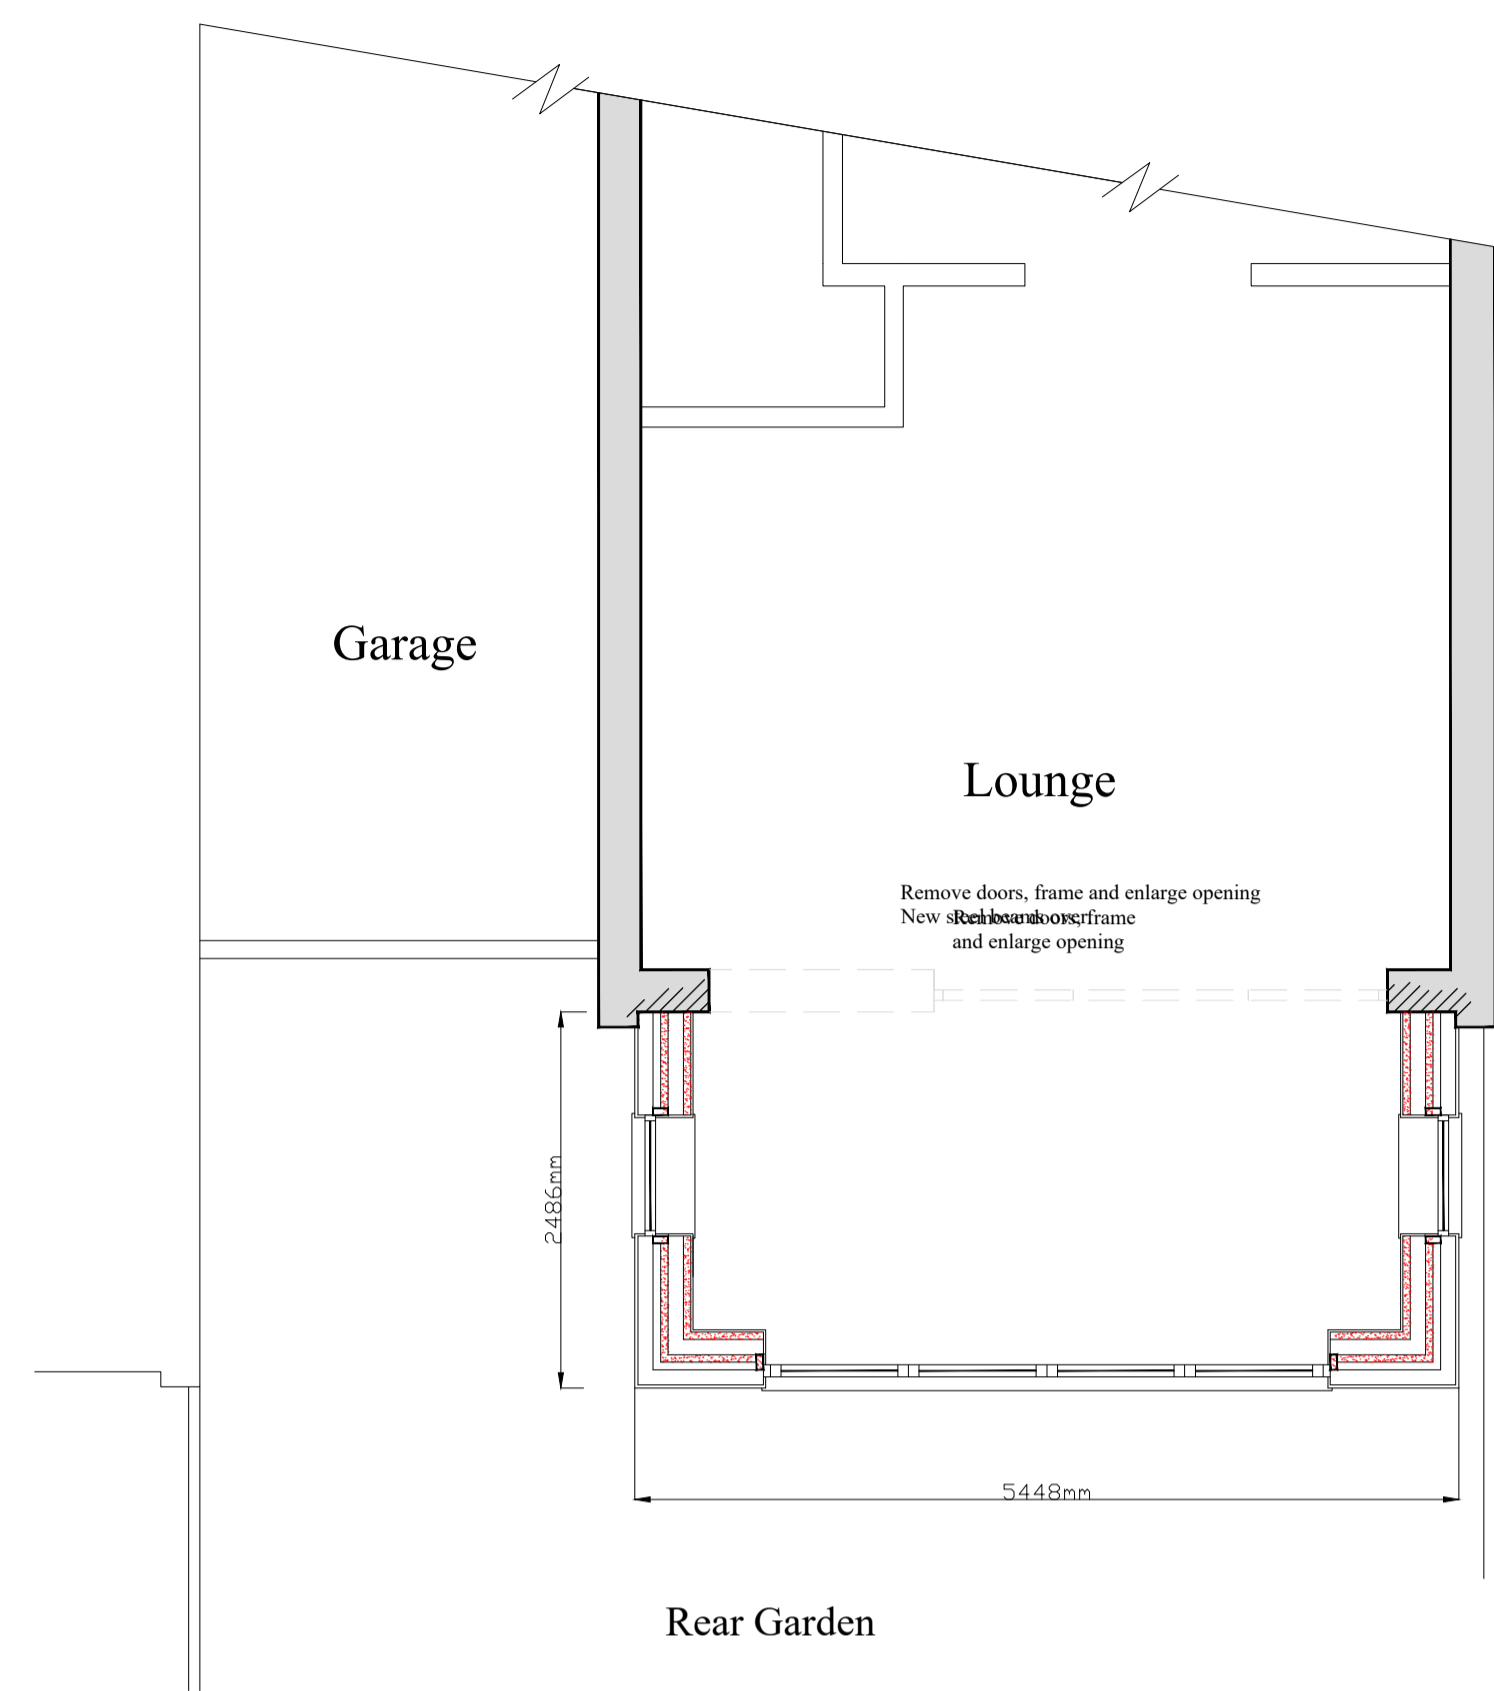

Existing Rear Elevation

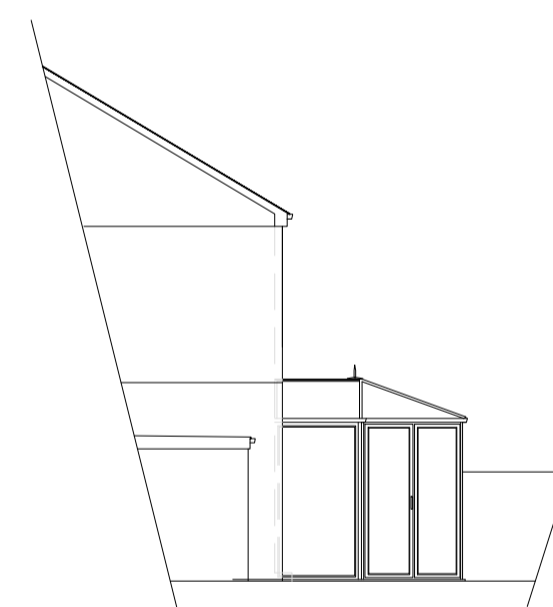


Existing Rear Elevation

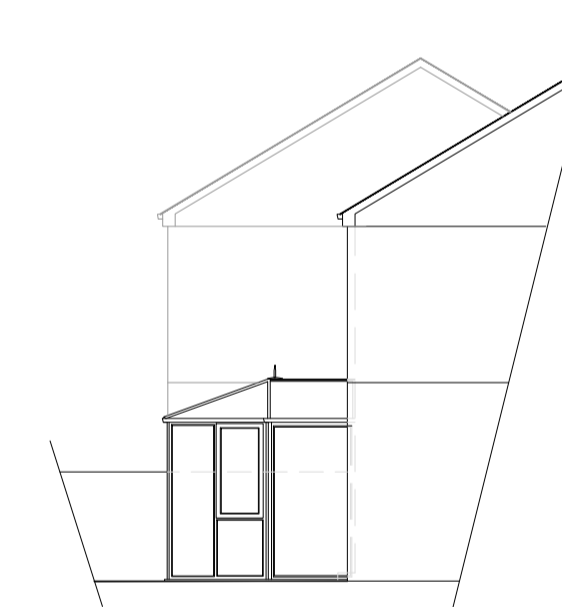


Existing Rear Elevation



Proposed Rear Elevation

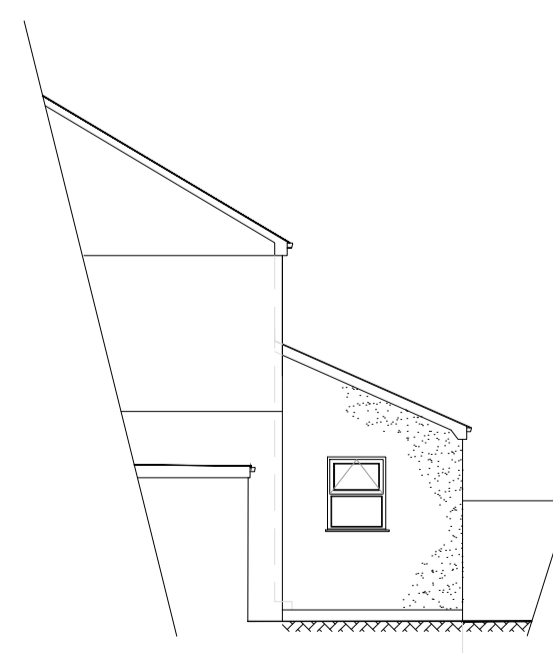

Proposed Side Elevation

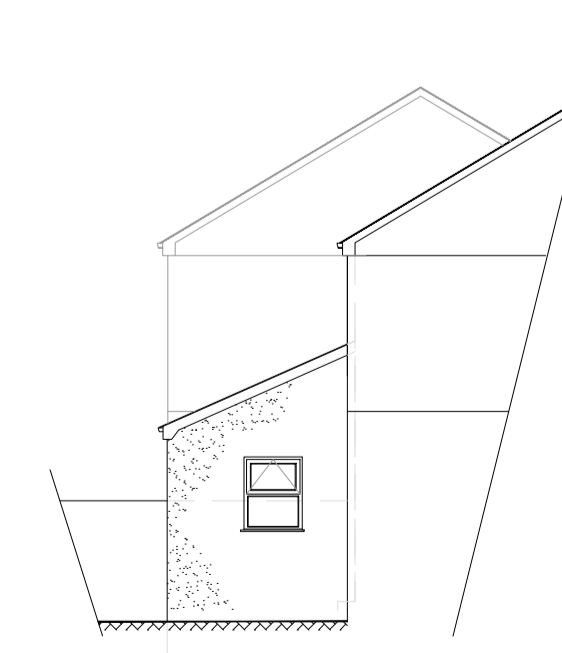

Proposed Side Elevation

Notes :

**Materials :**  
**Walls :** concrete cavity blockwork with stucco render finish.  
**Roof :** Blue/black fibre cement slate  
**Doors :** Upvc folding/sliding doors with white colour finish.

ADDRESS:  
 No.33 Hurrabrook Gardens  
 Mainstone,  
 Plymouth,  
 PL6 8SH CLIENT:  
 S.Pearce

SCHEME:  
 Removal of existing defective conservatory  
 and construction of new single storey  
 extension to form enlarged Lounge area.

DRAWING TITLE:  
 Existing and Proposed Part Floor  
 Plans and Elevations

Drawn	Scale	1:50, 1:100
Checked	Date	Oct.2023
Job No		
Drawing Number		Revision.