


SECTION


foundations taken below the influence of nearby trees and hedges in accordance with NHBC standards and below any adjacent drainage. Exact foundation type/depth to be agreed on site with the building inspector

TREE INFORMATION

- T1 - Holly tree (3.5m high) - to be removed
- T2 - Keaki (3.5m high) - distance from extension 3m. Root protection area from tree 1.8m. Crown spread 2.5m
- T3 - Maple tree (7m high) - distance from extension 12m. Root protection area from tree 3.6m. Crown spread 5.5m

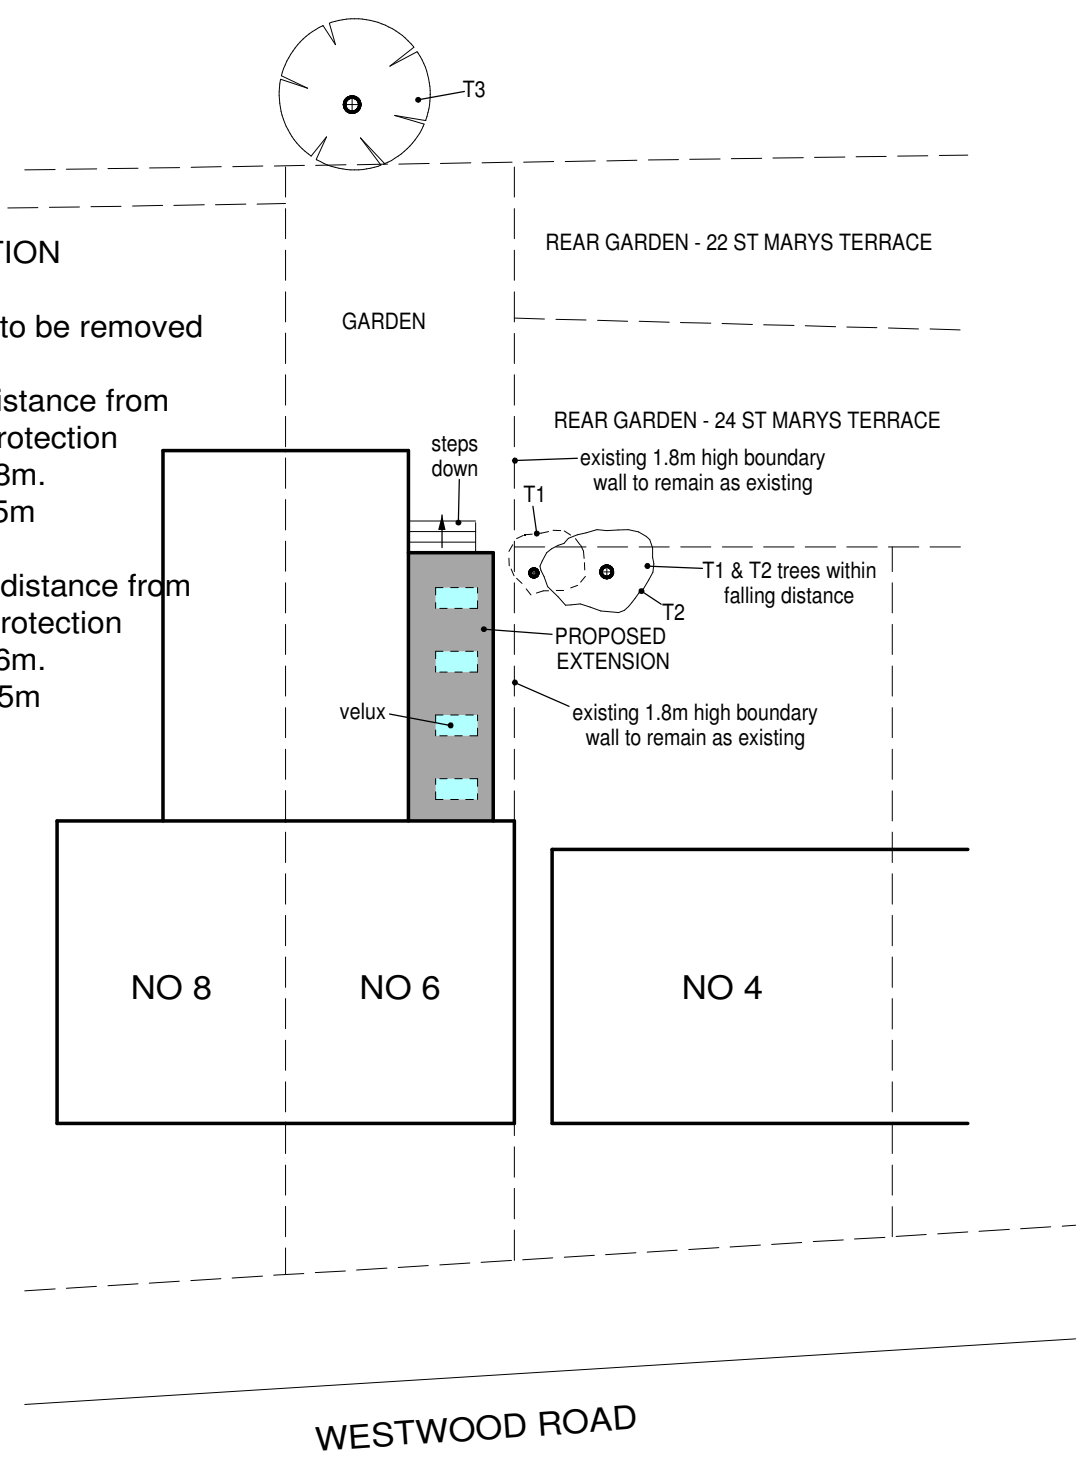

SITE PLAN - SCALE 1 : 200

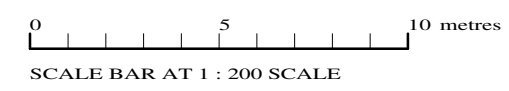

DRAWN BY Kevin Howe E-MAIL kevinhowe@rocketmail.com TEL : 07854 606097 facebook.com/kevinhowedesignservices

ALL MEASUREMENTS TO BE CHECKED ON SITE - DO NOT SCALE FROM THIS DRAWING
 DRAWN TO SCALE @ A3 SIZE
 SCALES - FLOOR PLANS AND SECTIONS 1 : 50 ELEVATIONS 1 : 100 BLOCK PLANS 1 : 200
 SCALE BAR AT 1 : 50 SCALE : METRES
 SCALE BAR AT 1 : 100 SCALE : METRES

PROPOSED ALTERATIONS/EXTENSION AT
 6 WESTWOOD ROAD BEVERLEY HU17 8EJ

SITE PLAN AND SECTION

Rev - B 02/11/23

DRAWING NO
23/32/04
 REV - B

AUGUST 2023