



PROPOSED

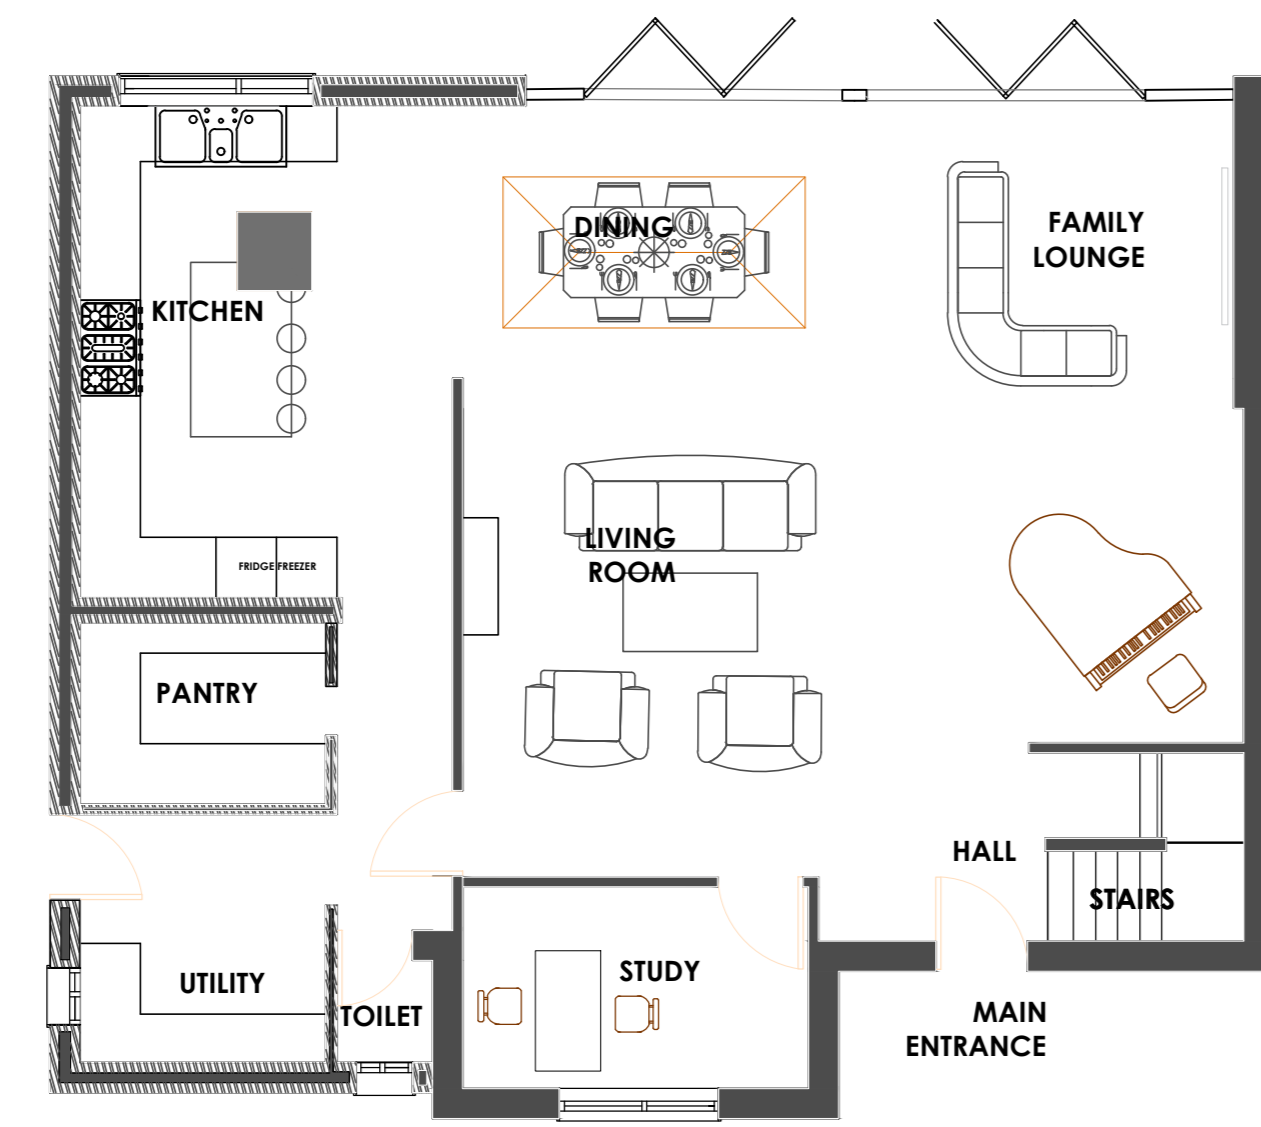


GROUND FLOOR PLAN




FIRST FLOOR PLAN

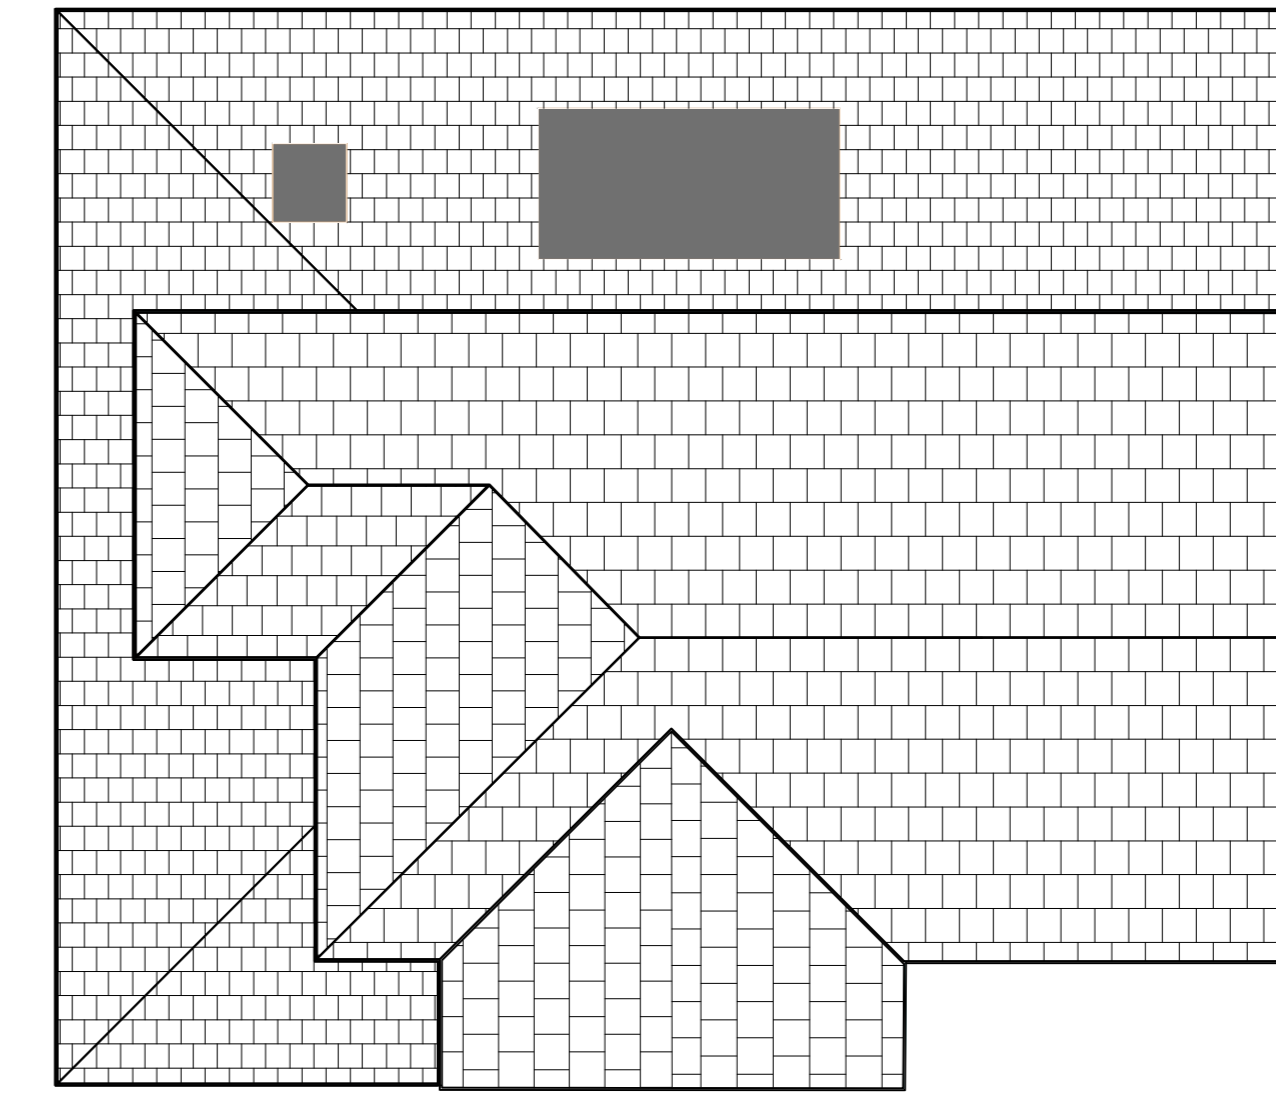

FRONT ELEVATION

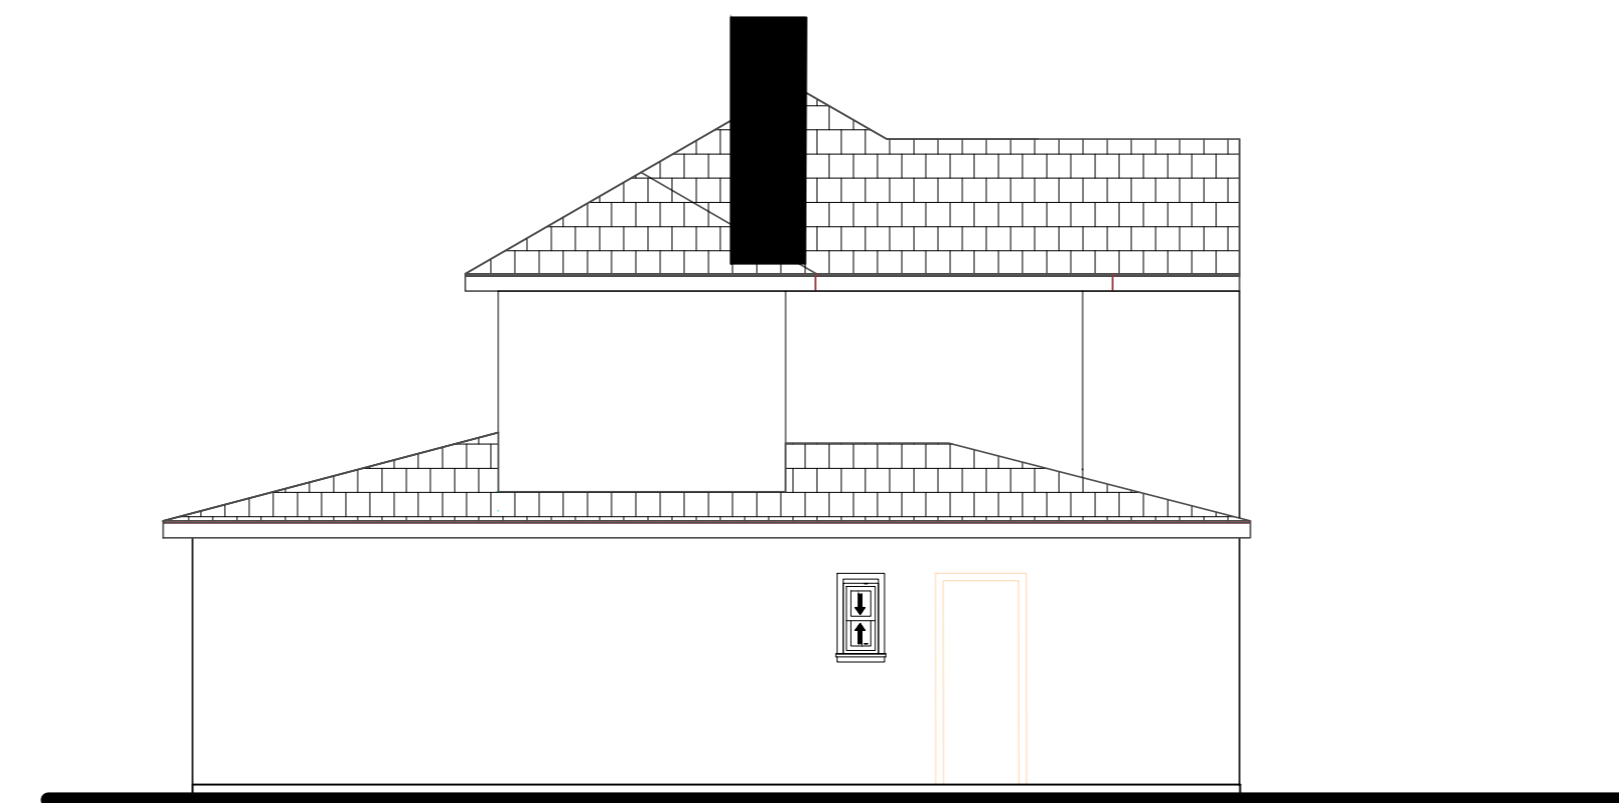

SIDE ELEVATION

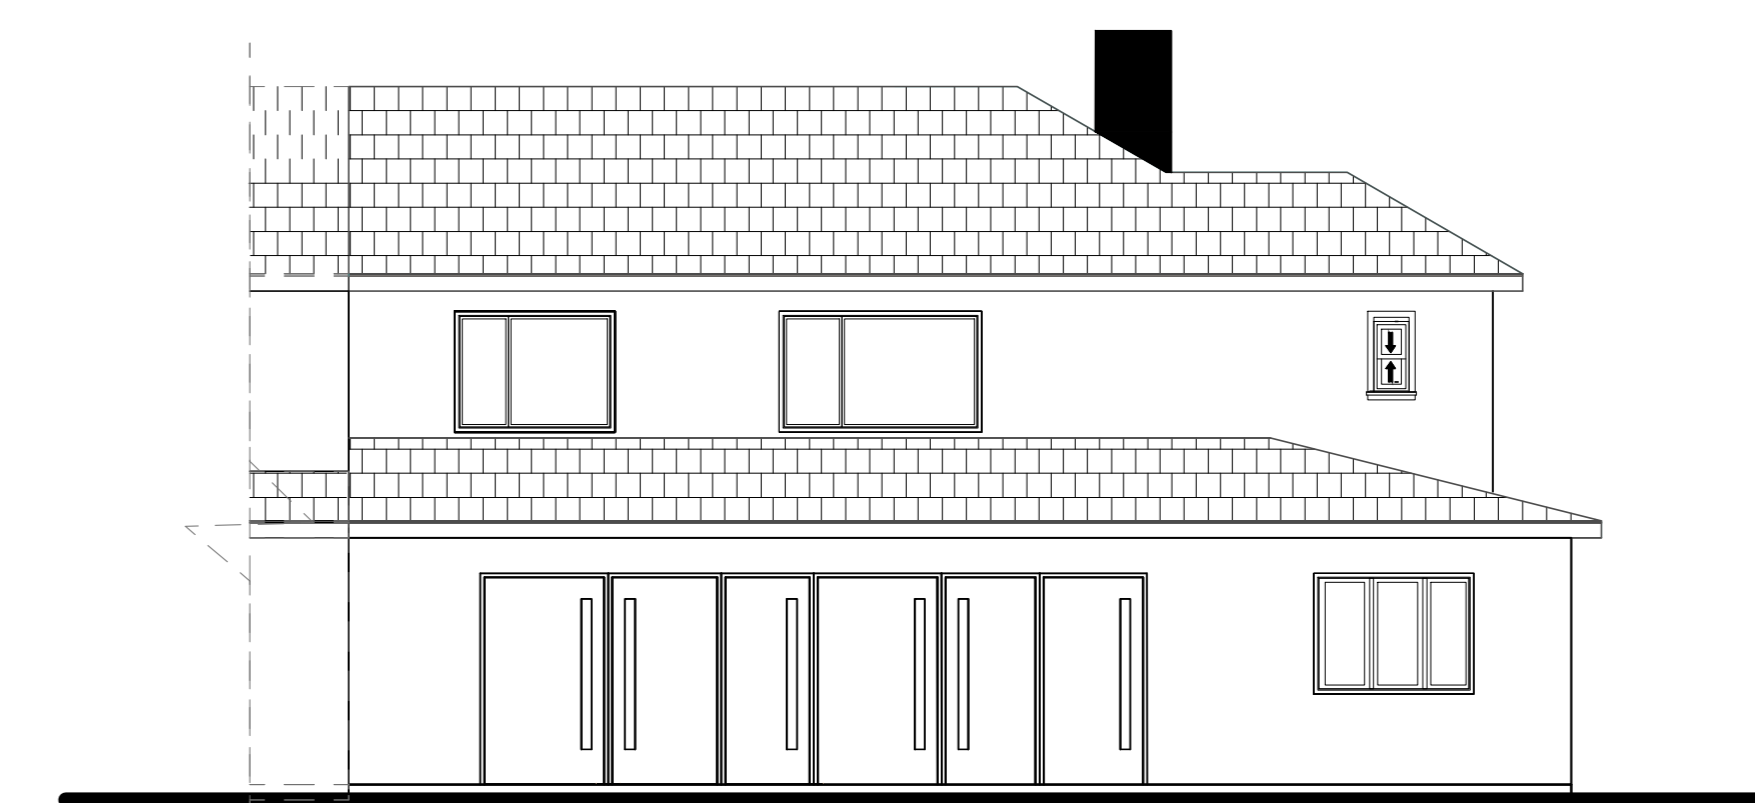

BACK ELEVATION

NOTES:
THE ARCHITECT IS NOT RESPONSIBLE FOR ANY WORK NOT SUPERVISED BY HIM.
ALL DISCREPANCIES SHOULD BE REPORTED TO THE ARCHITECT.
DRAWINGS SHOULD NOT BE SCALED. ALL DIMENSIONS ARE IN MILLIMETERS

PROJECT:
PROPOSED SINGLE STOREY REAR EXTENSION, DOUBLE STOREY SIDE EXTENSION AND VEHICULAR ACCESS

SHEET TITLE:
PROPOSED

SHEET NO:
004

DATE:
OCTOBER, 2023

PROPERTY ADDRESS:
6 SUNNINGHILL ROAD , SUNNINGHIL BERKSHIRE, SL5 7BU

PLANS AND ELEVATIONS

SCALE:
1:100