


EXISTING ROOF PLAN

SCALE 1:50 @ A1

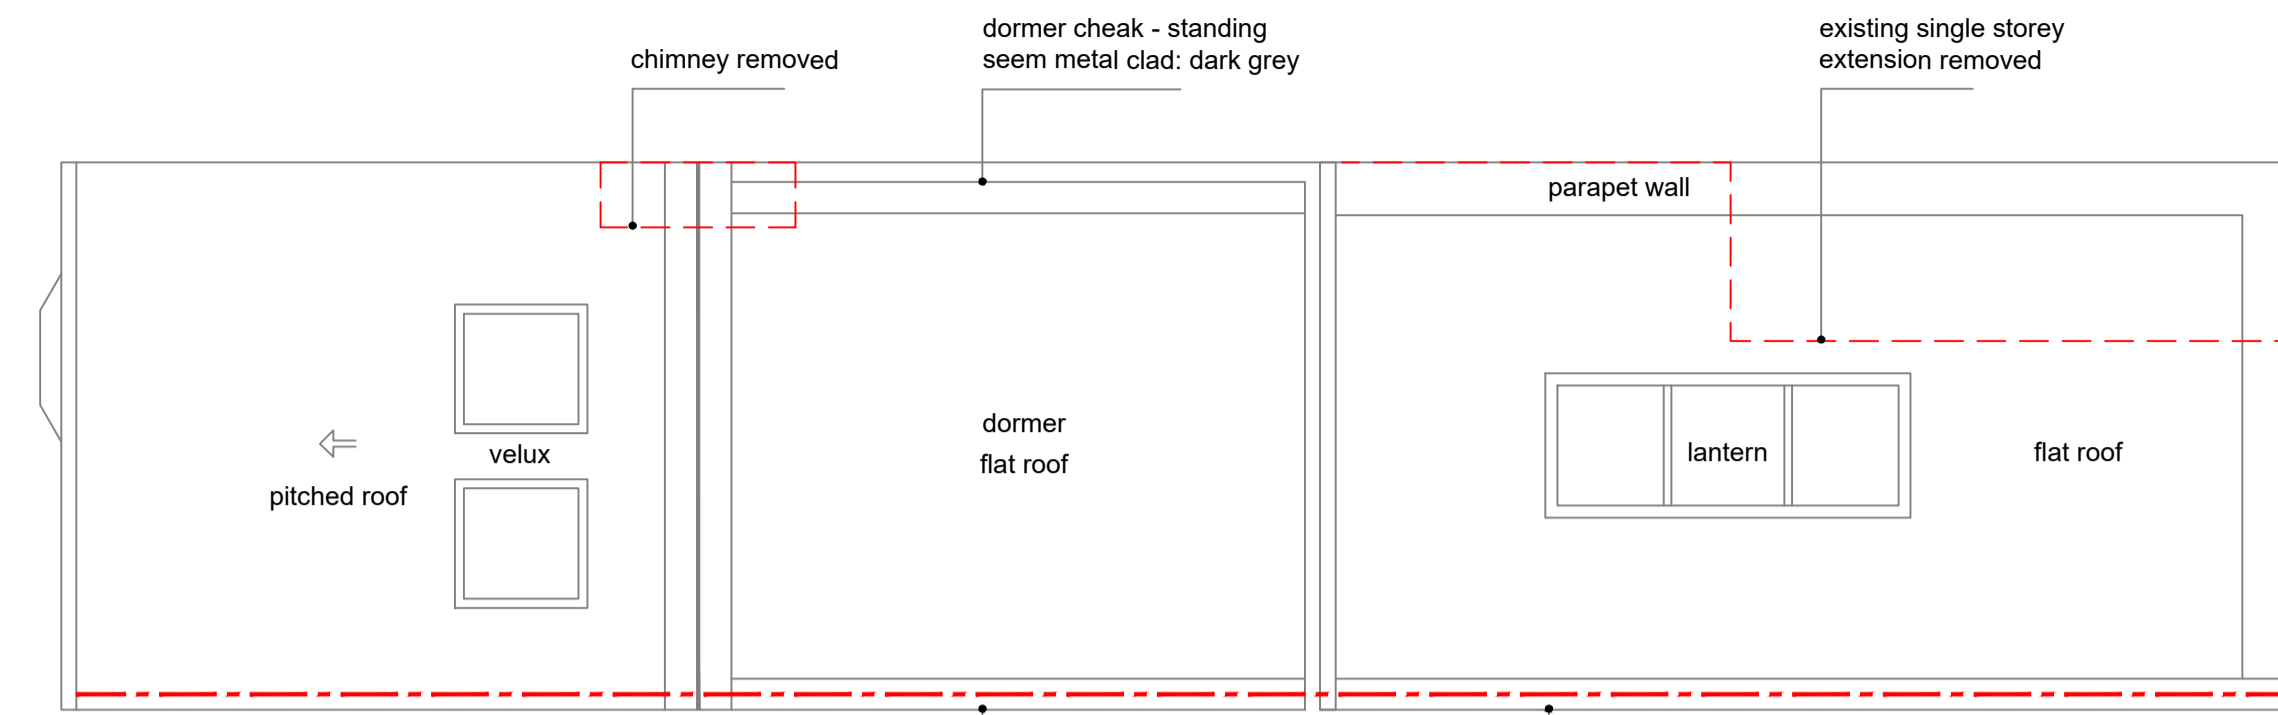


PROPOSED ROOF PLAN

SCALE 1:50 @ A1


compartment wall built up, painted: dark grey

compartment wall retained & built up 400mm

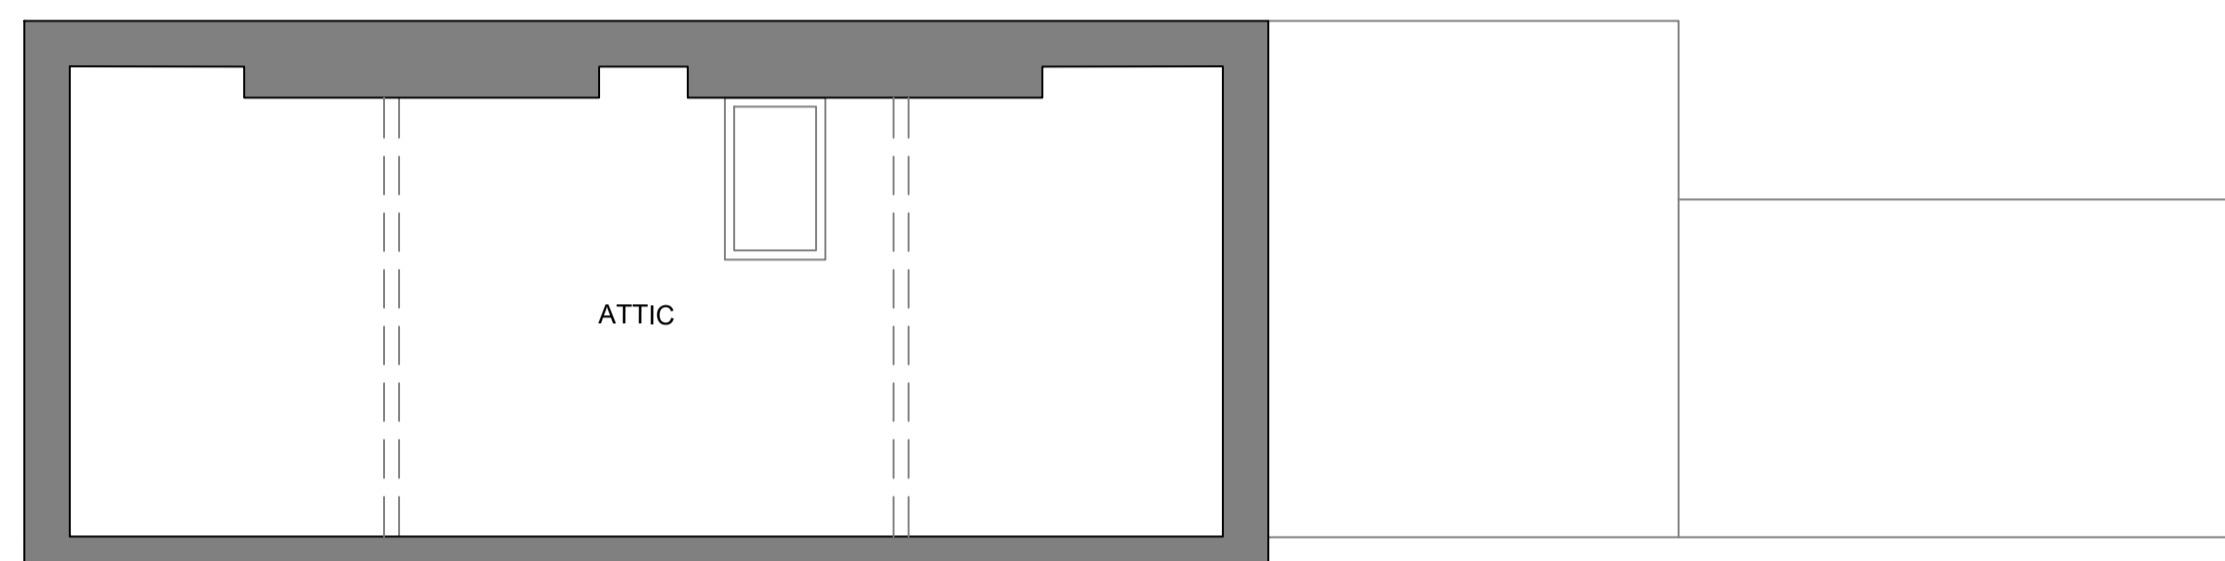


EXISTING LOFT PLAN

SCALE 1:50 @ A1

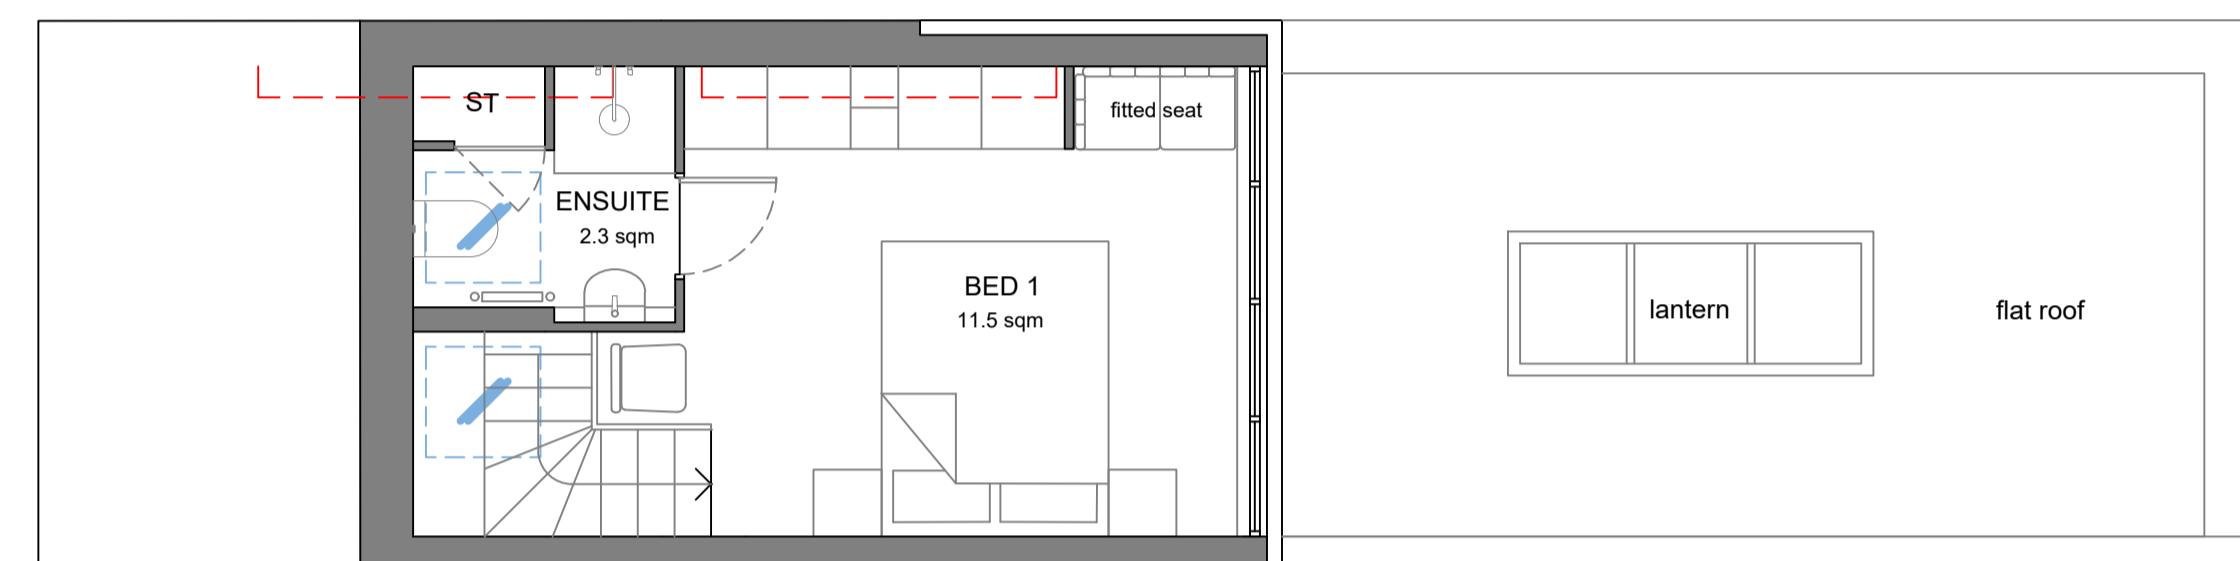


PROPOSED LOFT / SECOND FLOOR PLAN

SCALE 1:50 @ A1

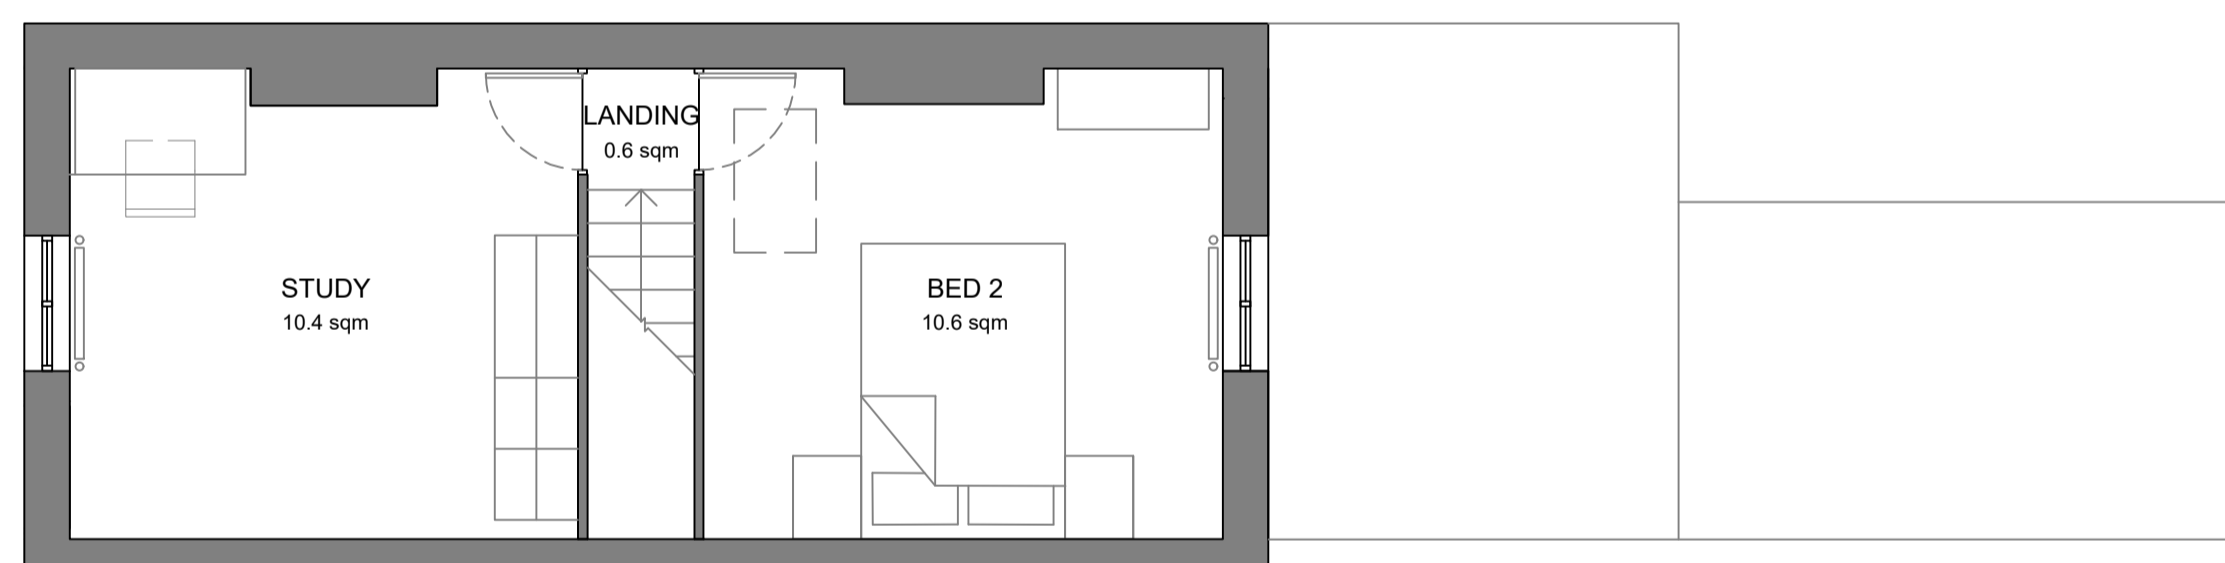


EXISTING FIRST FLOOR PLAN

SCALE 1:50 @ A1

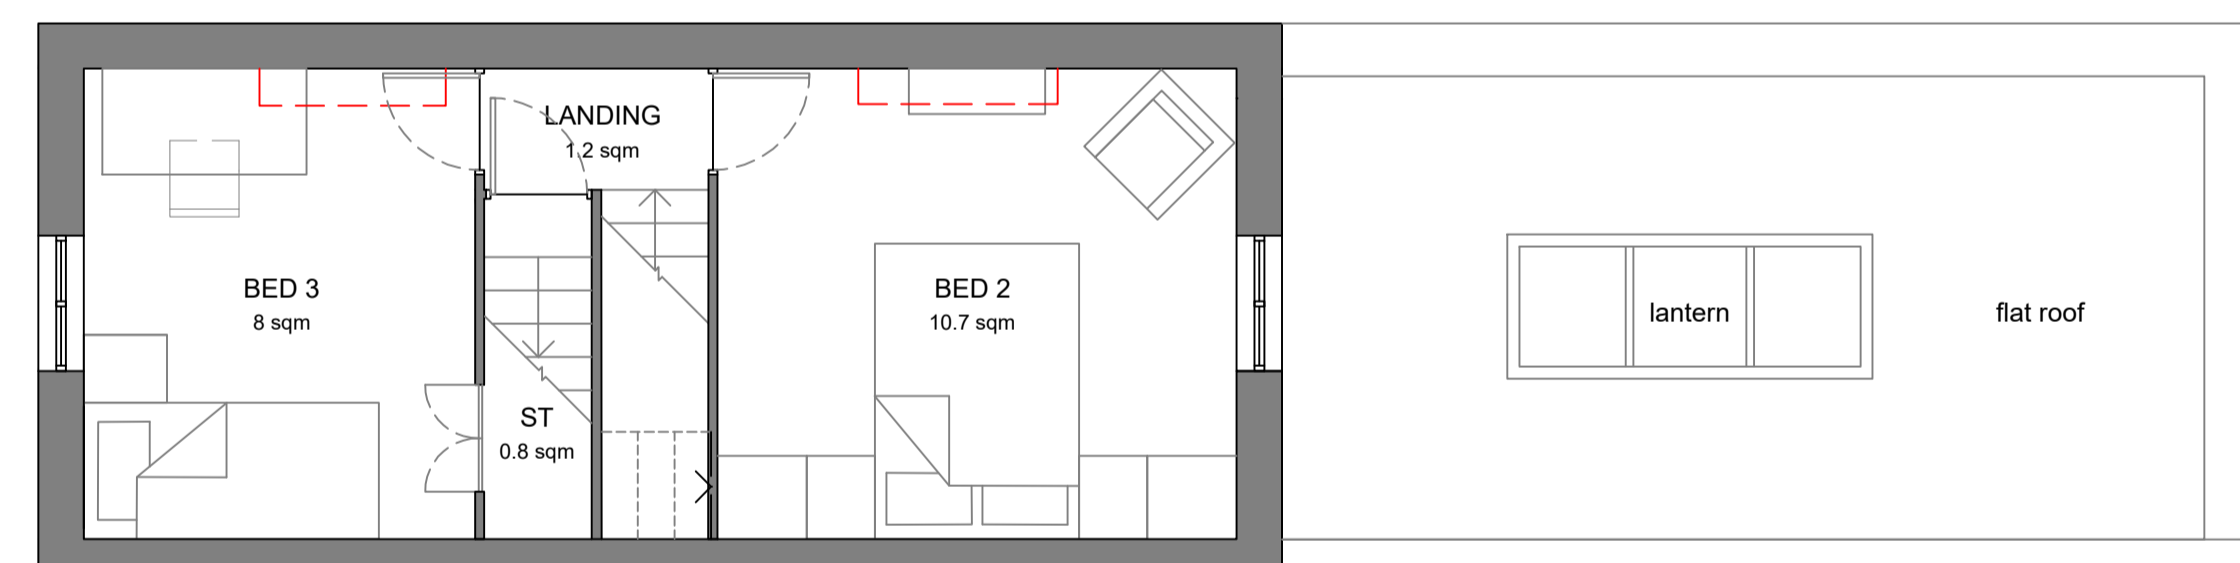


PROPOSED FIRST FLOOR PLAN

SCALE 1:50 @ A1

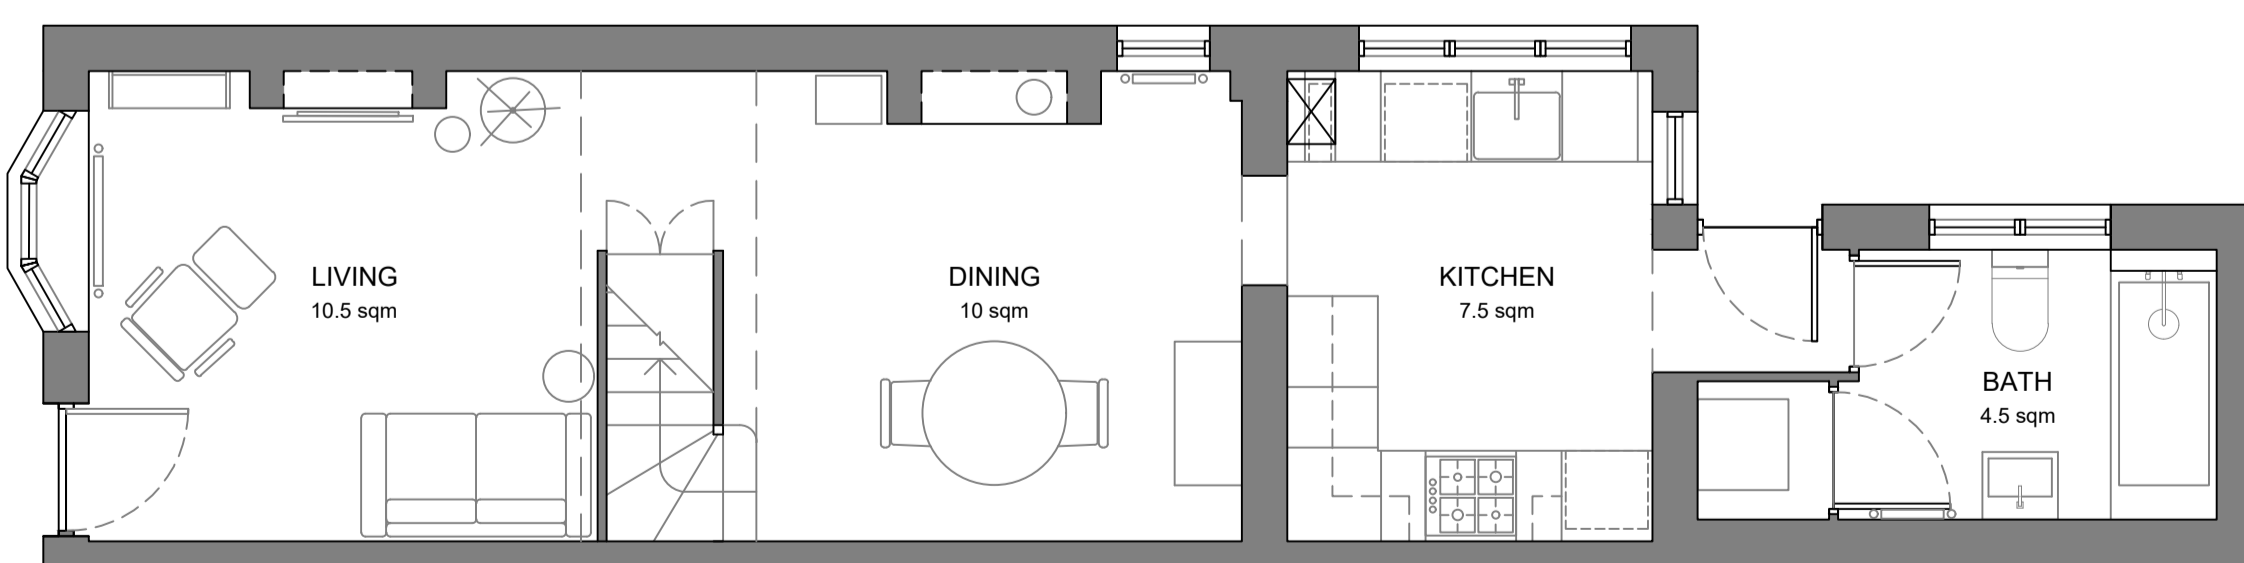

EXISTING GROUND FLOOR PLAN

SCALE 1:50 @ A1

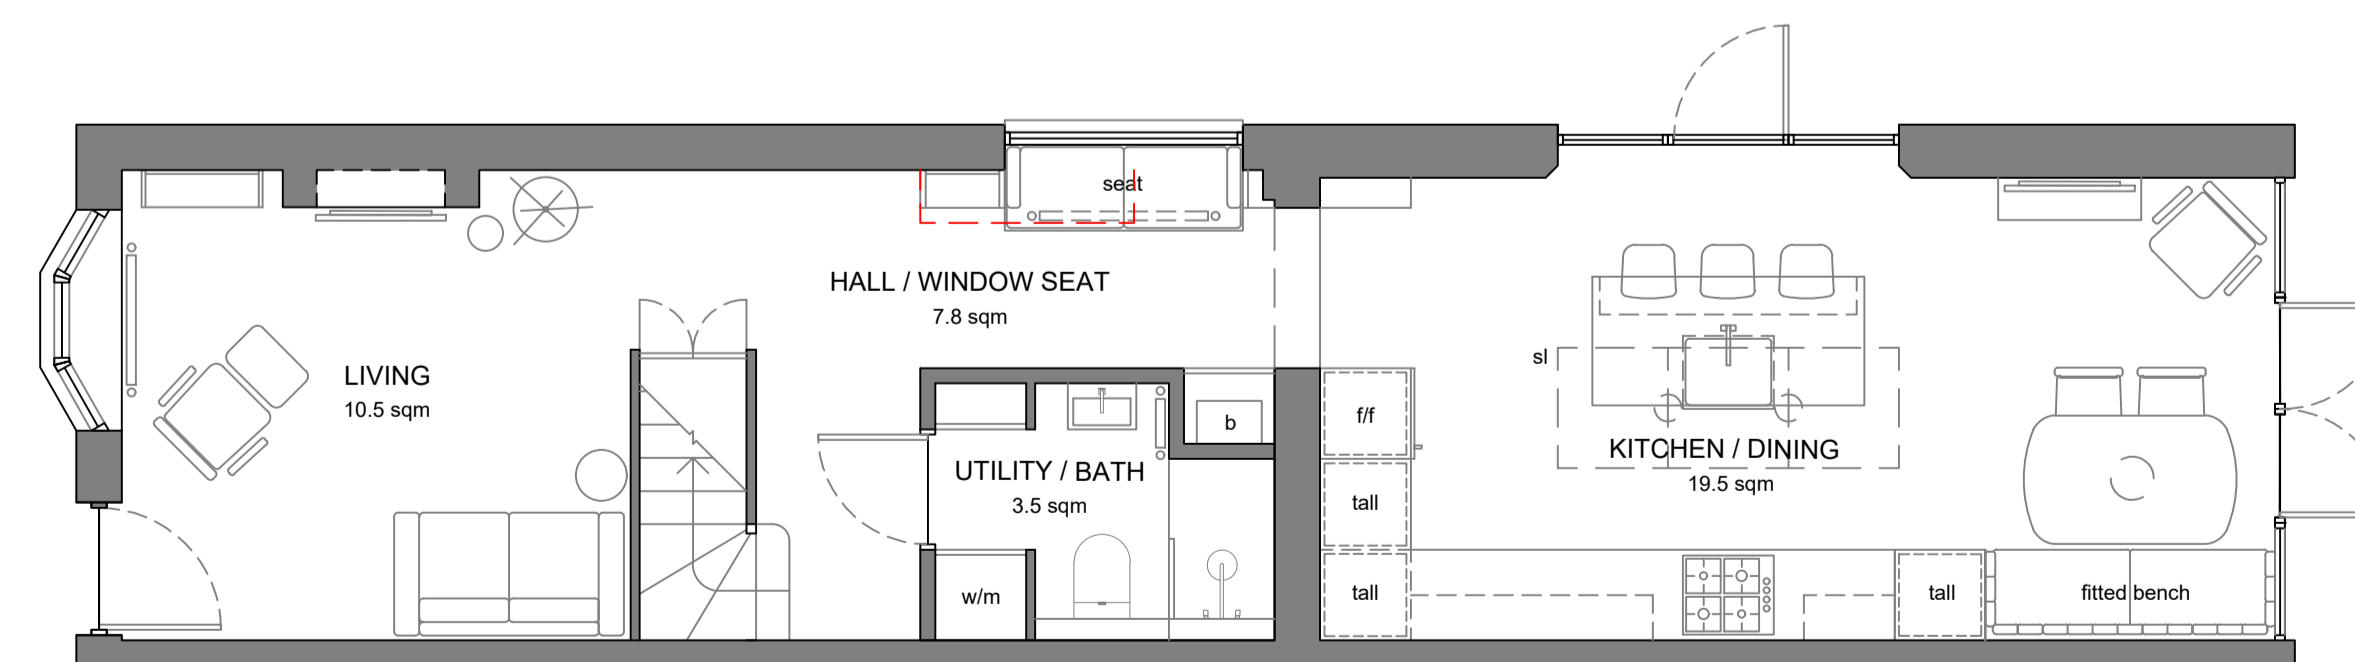

PROPOSED GROUND FLOOR PLAN

SCALE 1:50 @ A1



REV	DATE	BY	CHK

NOTES
 COPYRIGHT: THE CONTENTS OF THIS DRAWING MAY NOT BE REPRODUCED IN WHOLE OR IN PART WITHOUT THE WRITTEN CONSENT OF DAVID CICCONE. NO DIMENSIONS TO BE SCALED FROM THIS DRAWING. ALL DIMENSIONS TO BE CHECKED ON SITE BY THE CONTRACTOR BEFORE FABRICATION. WHERE DISCREPANCY OCCURS BETWEEN SPECIFICATION AND DRAWINGS THEN DAVID CICCONE MUST BE NOTIFIED IMMEDIATELY.

PLANNING



PROJECT:

44 BEECH HILL ROAD, SUNNINGDALE, ASCOT SL5 0BW

TITLE:

EXISTING & PROPOSED FLOOR PLANS

SCALE @ A1: 1:50 @ A1 CHECKED: DC PAPER SIZE: A1

CAD FILE: DESIGN-DRAWN: DATE: 18-09-2023

273 44 BEECH HILL RD - PLANNING FROZEN PLANS 2023 DC

PROJECT NO: DRAWING NO: 23-273-P002 REV: