


PROPOSED GROUND FLOOR PLAN 1 : 50

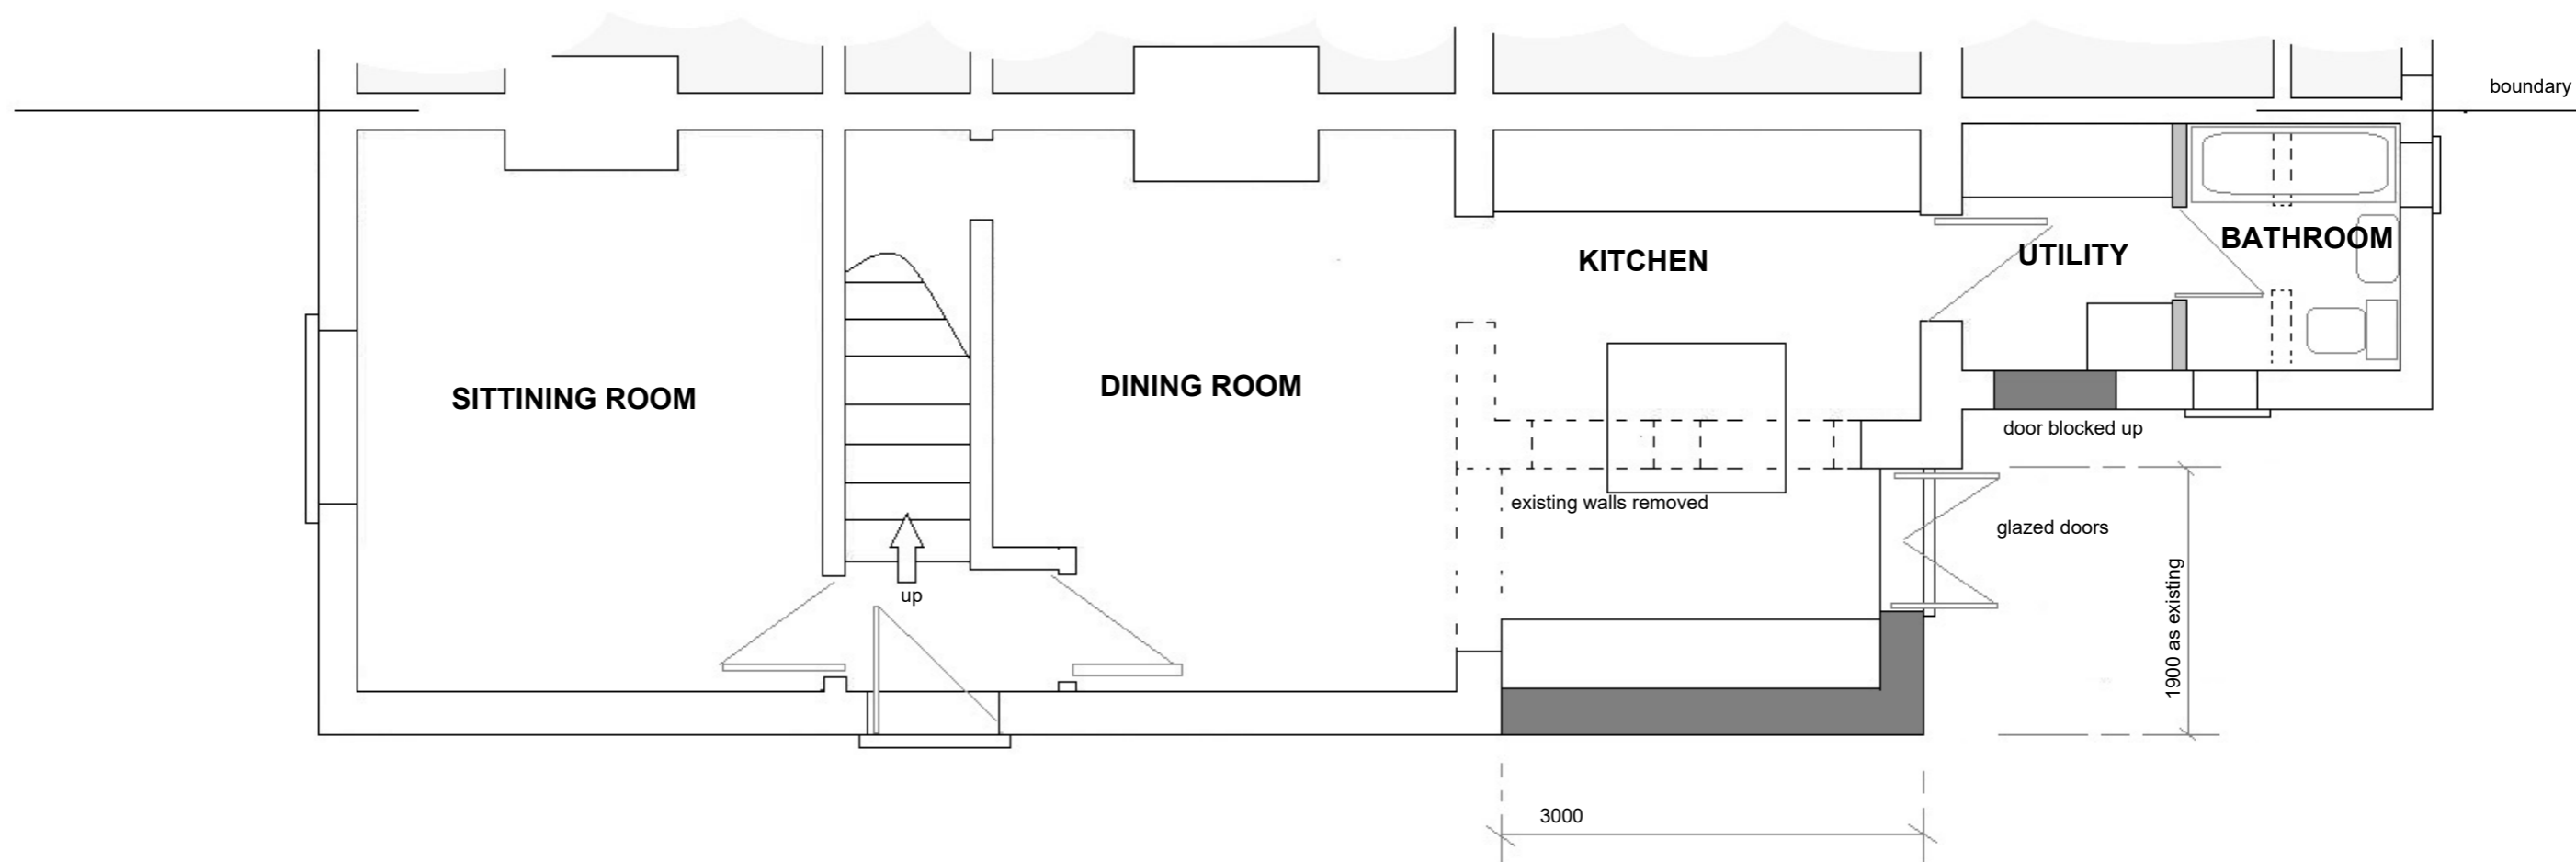

extension to rear 3000mm deep no wider than existing house and not exceeding 4000mm in height and eaves no higher than the existing house to meet permitted development requirements

Scale Bar

0 1m 2m 3m 4m 5m 1:100

0 1m 2m 1:50

SBS

Surrey Building Services

Architectural & Building Consultants

James Templeman : 07793433353 Email : surreybuildingservices@gmail.com

Client No.	No.	Revision
11255	03	PD

A

Client Name : Mr G Rogers

Address

116 Manor Road
Guildford
Surrey
GU2 9NR

Proposal

PROPOSED SINGLE STOREY REAR
EXTENSION

Scale 1:100 1:50

Paper Size A3