



EXISTING GARAGE FLOOR PLAN

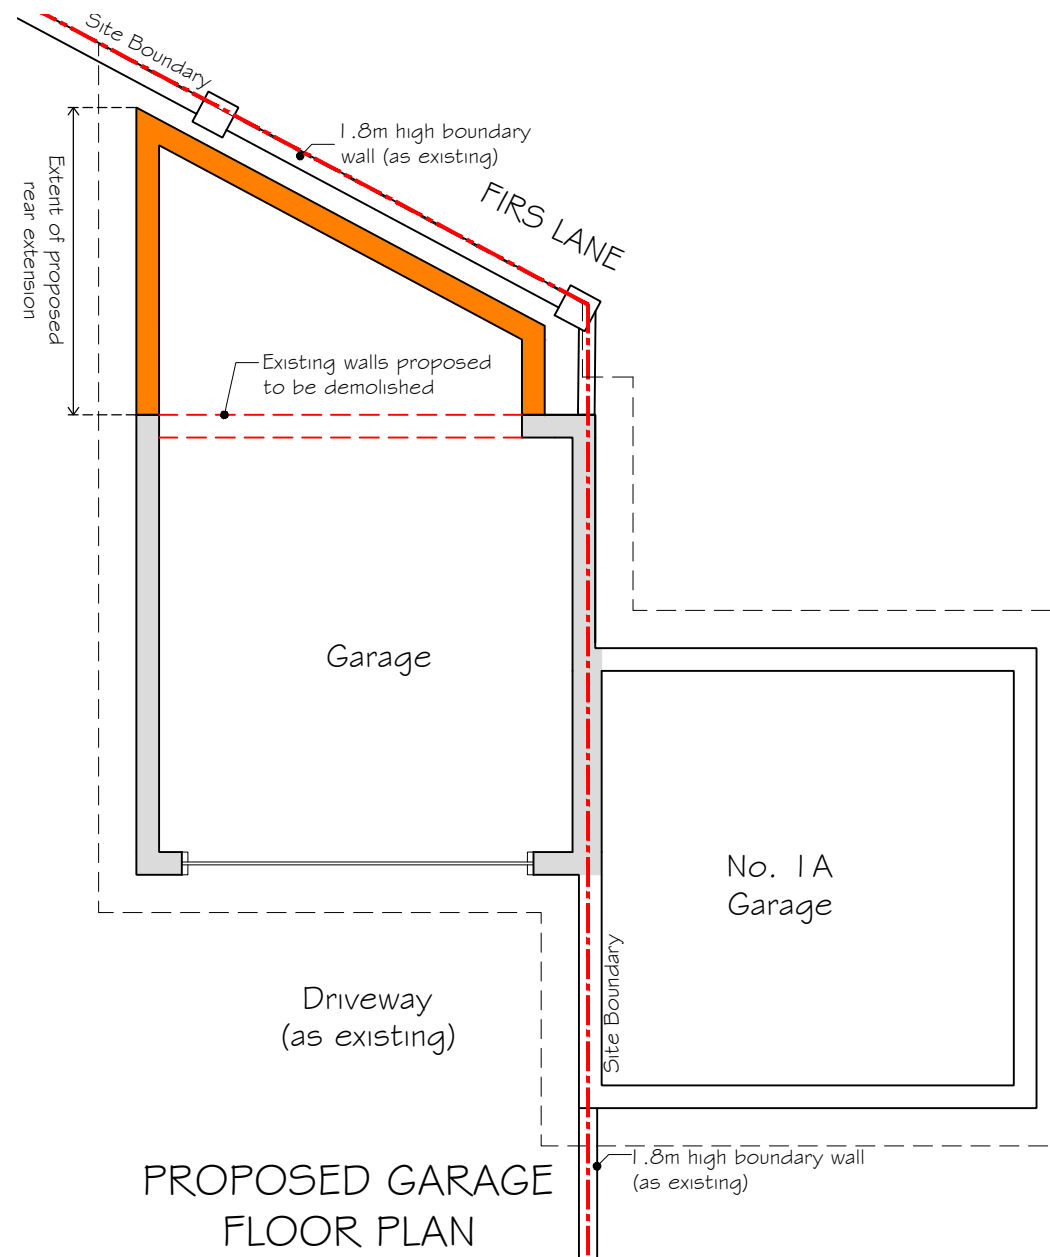


PROPOSED GARAGE FLOOR PLAN


Existing walls retained  
 Proposed walls

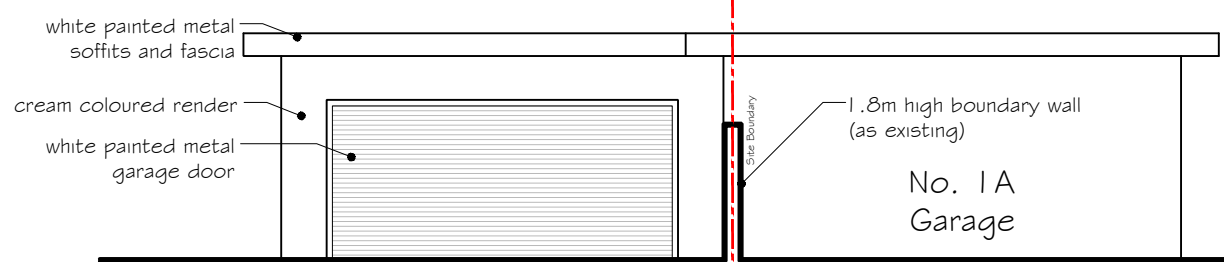


EXISTING GARAGE - FRONT ELEVATION

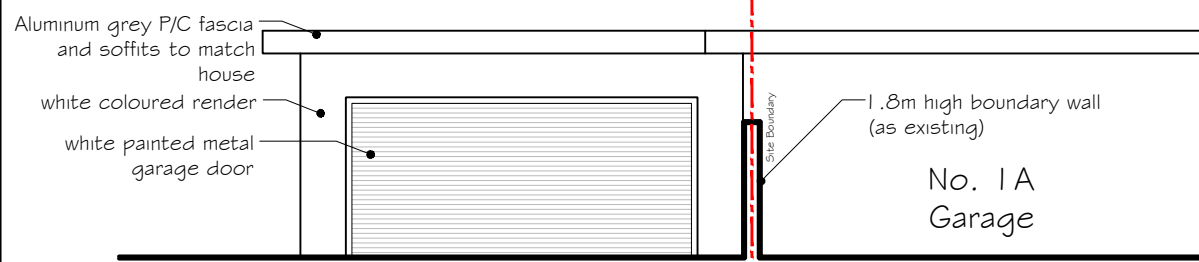

PROPOSED GARAGE - FRONT ELEVATION

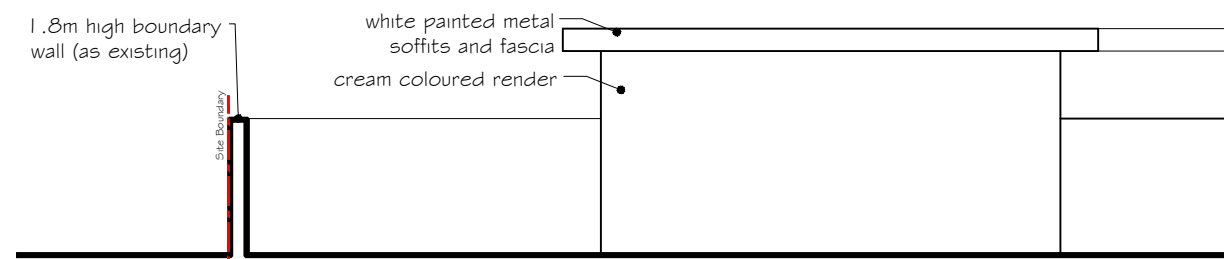

EXISTING GARAGE - SIDE ELEVATION

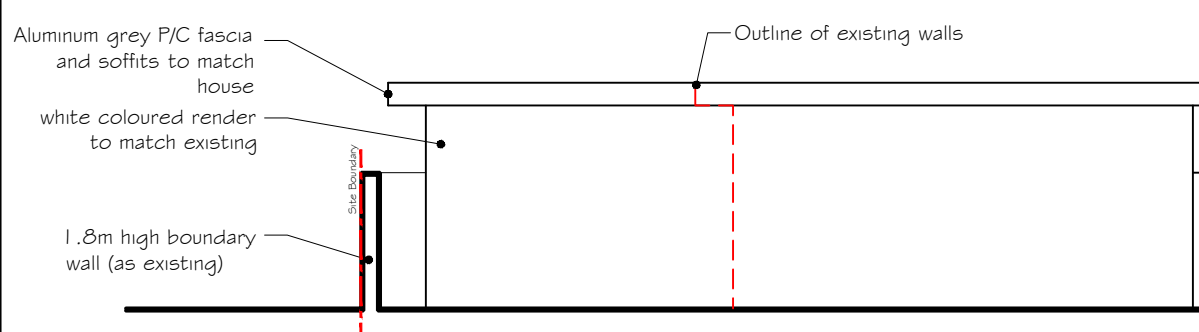

PROPOSED GARAGE - SIDE ELEVATION



SCALE (1:100)

Rev.	Date	Details	Drawn	Checked

Issued for:

**PLANNING APPLICATION**

Project/Client: Project No:

1 Sea Spray, LMA.23.012

Gardens Road, Poole

Dwg No: 201

Rev: \*

Mr & Mrs Drennan


Drawing: Scale: 1:200 @A3

Existing and Proposed Garage

Drawn By: Date: TR 30.10.23

Checked By: Date: \*

The Focus Building,  
Studio 3,  
1 Crimea Road,  
Bournemouth,  
BH9 1AP

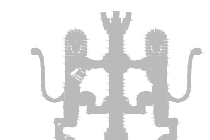

T:01202 375818  
info@lmaarchitects.co.uk  
www.lmaarchitects.co.uk