



**Proposed Left Side Elevation**

**Proposed Front Elevation**

**Proposed Right Side Elevation**

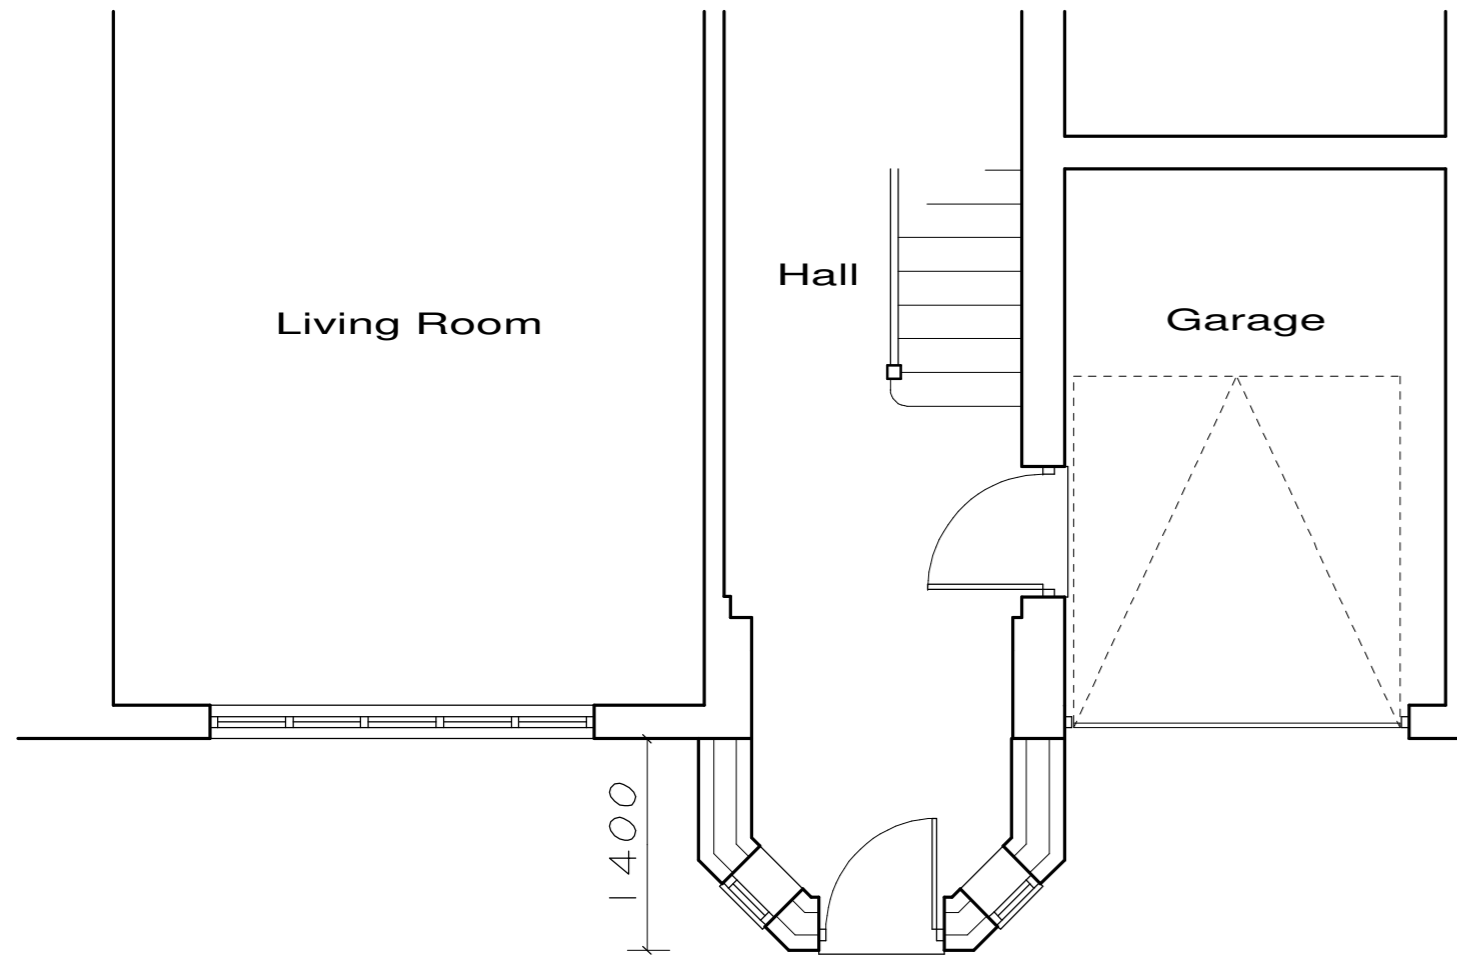

**Proposed Ground Floor Plan (Part)**

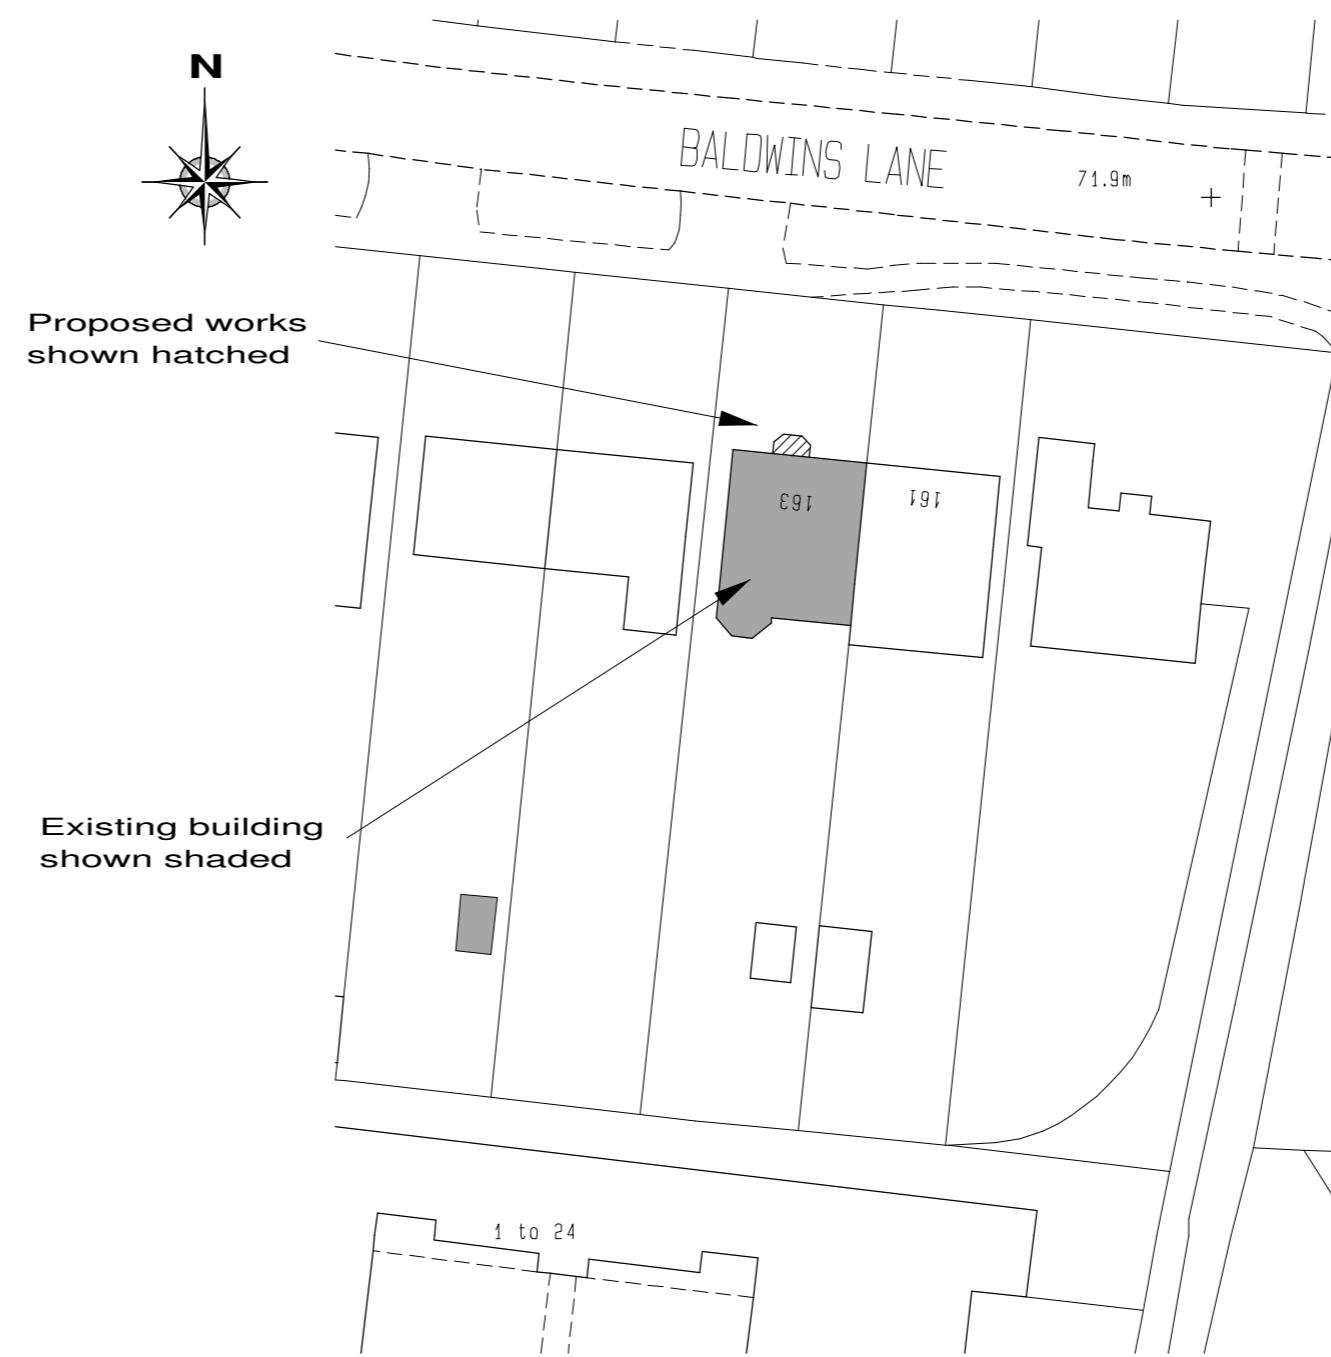


**Block Plan Scale 1/500**

These plans have been produced to a recognized scale and a standard paper size, both shown in the title block. If you have received this drawing as a pdf or similar file type, please check when printing that you have an accurately sized drawing using the scale bar provided.



1/50 Bar Scale

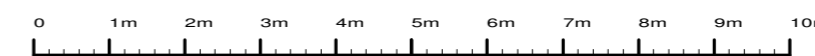

1/100 Bar Scale

Revision:	D, Add info	Sep 2023
	C, Block plan	Jul 2023
	B, Design change	Jul 2023
	A, Design change	Jun 2023

Site	163 Baldwins Lane, Croxley Green, WD3 3LL.
------	--------------------------------------------------

Client	Mrs Sapsford
--------	--------------

Detail	Proposed Plan
--------	---------------

Scale	1/50 1/100	Drawing Number	5010/ 2D
Date	24/05/23		
Drawn by	JAS	Size A2	

**F.J. Thompson & Co**



Tel 01923 720277  
www.fjthompson.co.uk  
email: surveys@fjthompson.co.uk

Unit 4,  
80 High Street,  
Egham,  
Surrey,  
TW20 9HE.