

do not scale drawing, note dimensions only, if in doubt seek clarification

© Brown & Brown Architects

01975 325003 / 01463 630640  
mail@brownandbrownarchitects.com

www.brownandbrownarchitects.com

Client

Kit Chambers

Project

Tigh-Na-Geald, Ballater Road, Aboyne


Title

Proposed Site Plan and Elevation

Scale	Date	Drawn	Checked
N/A@A3	12/07/22	EB	BY

Status	Drng No.
Planning	350/p003

vertical timber double sided hit and miss fence, unpainted for stain / oil finish - sitting behind stone wall as existing fence

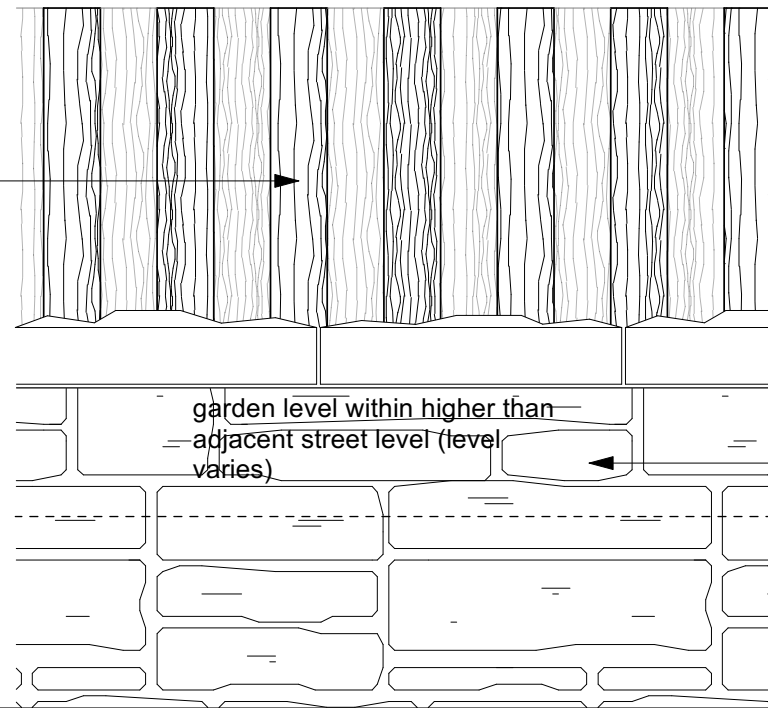


Proposed timber fence height to be - approx 1700-1850mm above street level (which varies)

wall height varies - average of 900-950mm above ground level (to street)


garden level within higher than adjacent street level (level varies)

stone wall as existing



Front Fence - Elevation As Proposed  
Scale 1:20

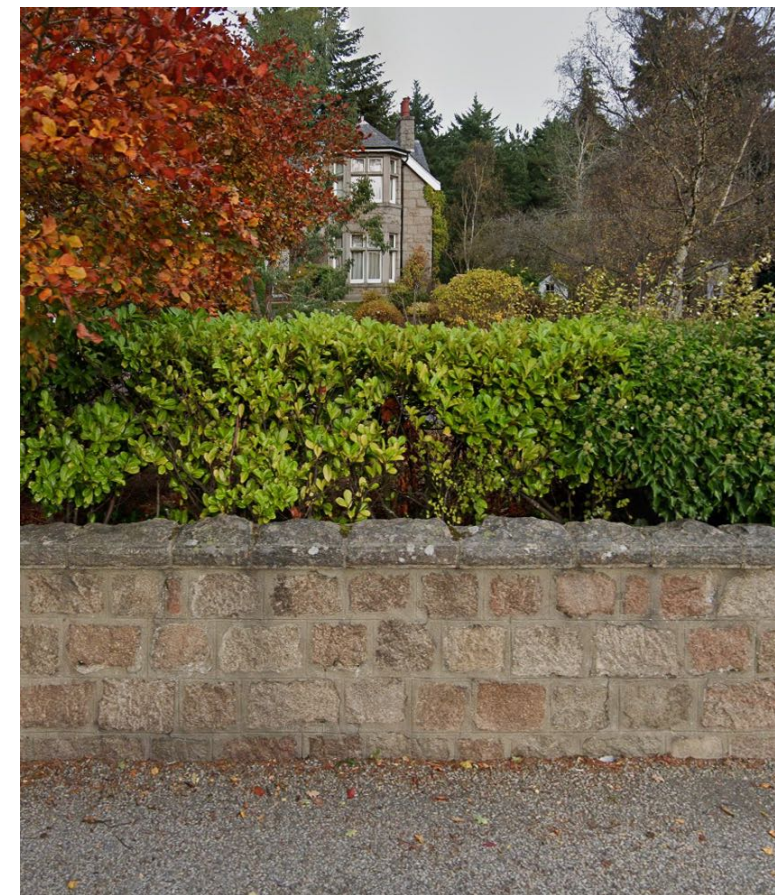

Front Fence - Photograph As Existing

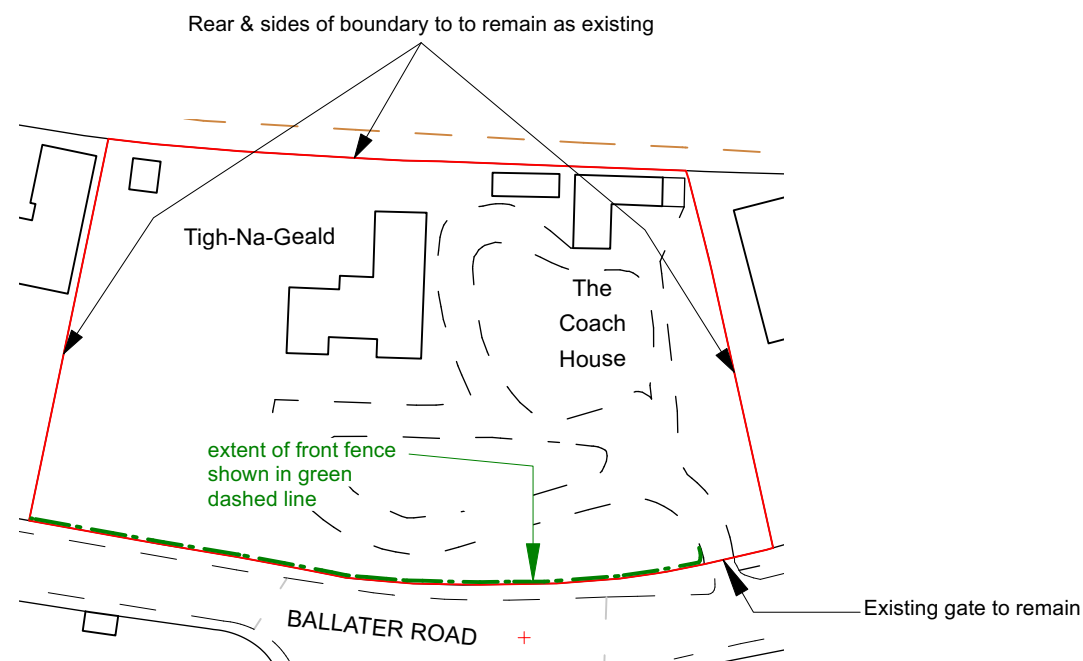

Proposed site plan:  
Showing location of proposed fence.  
Scale 1:1000

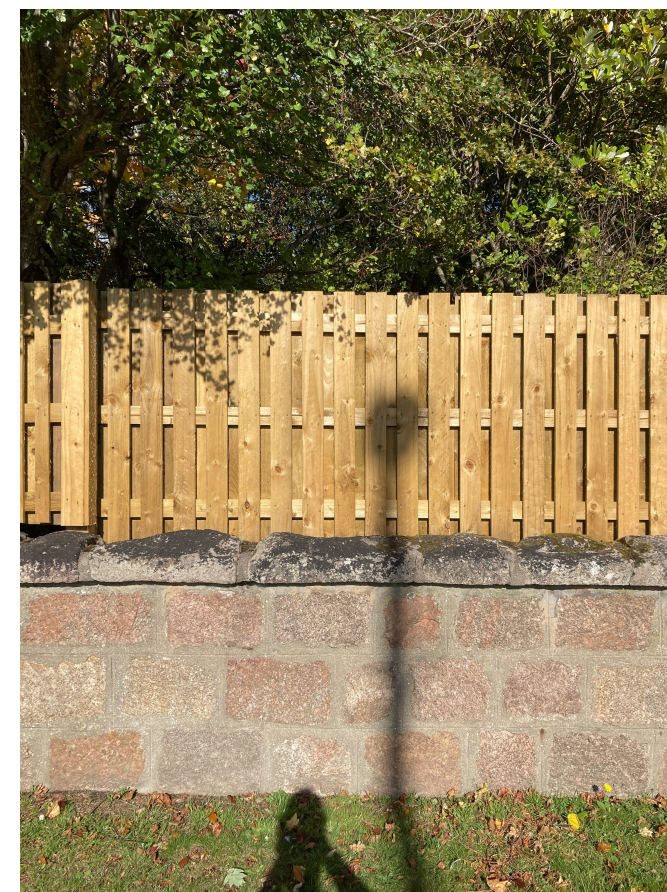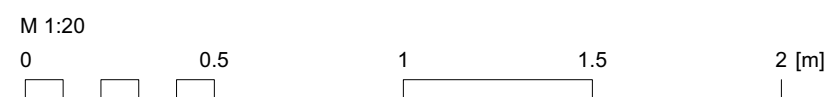

Front Fence - Photograph after construction