


GROUND FLOOR AS EXISTING




SIDE ELEVATION AS EXISTING

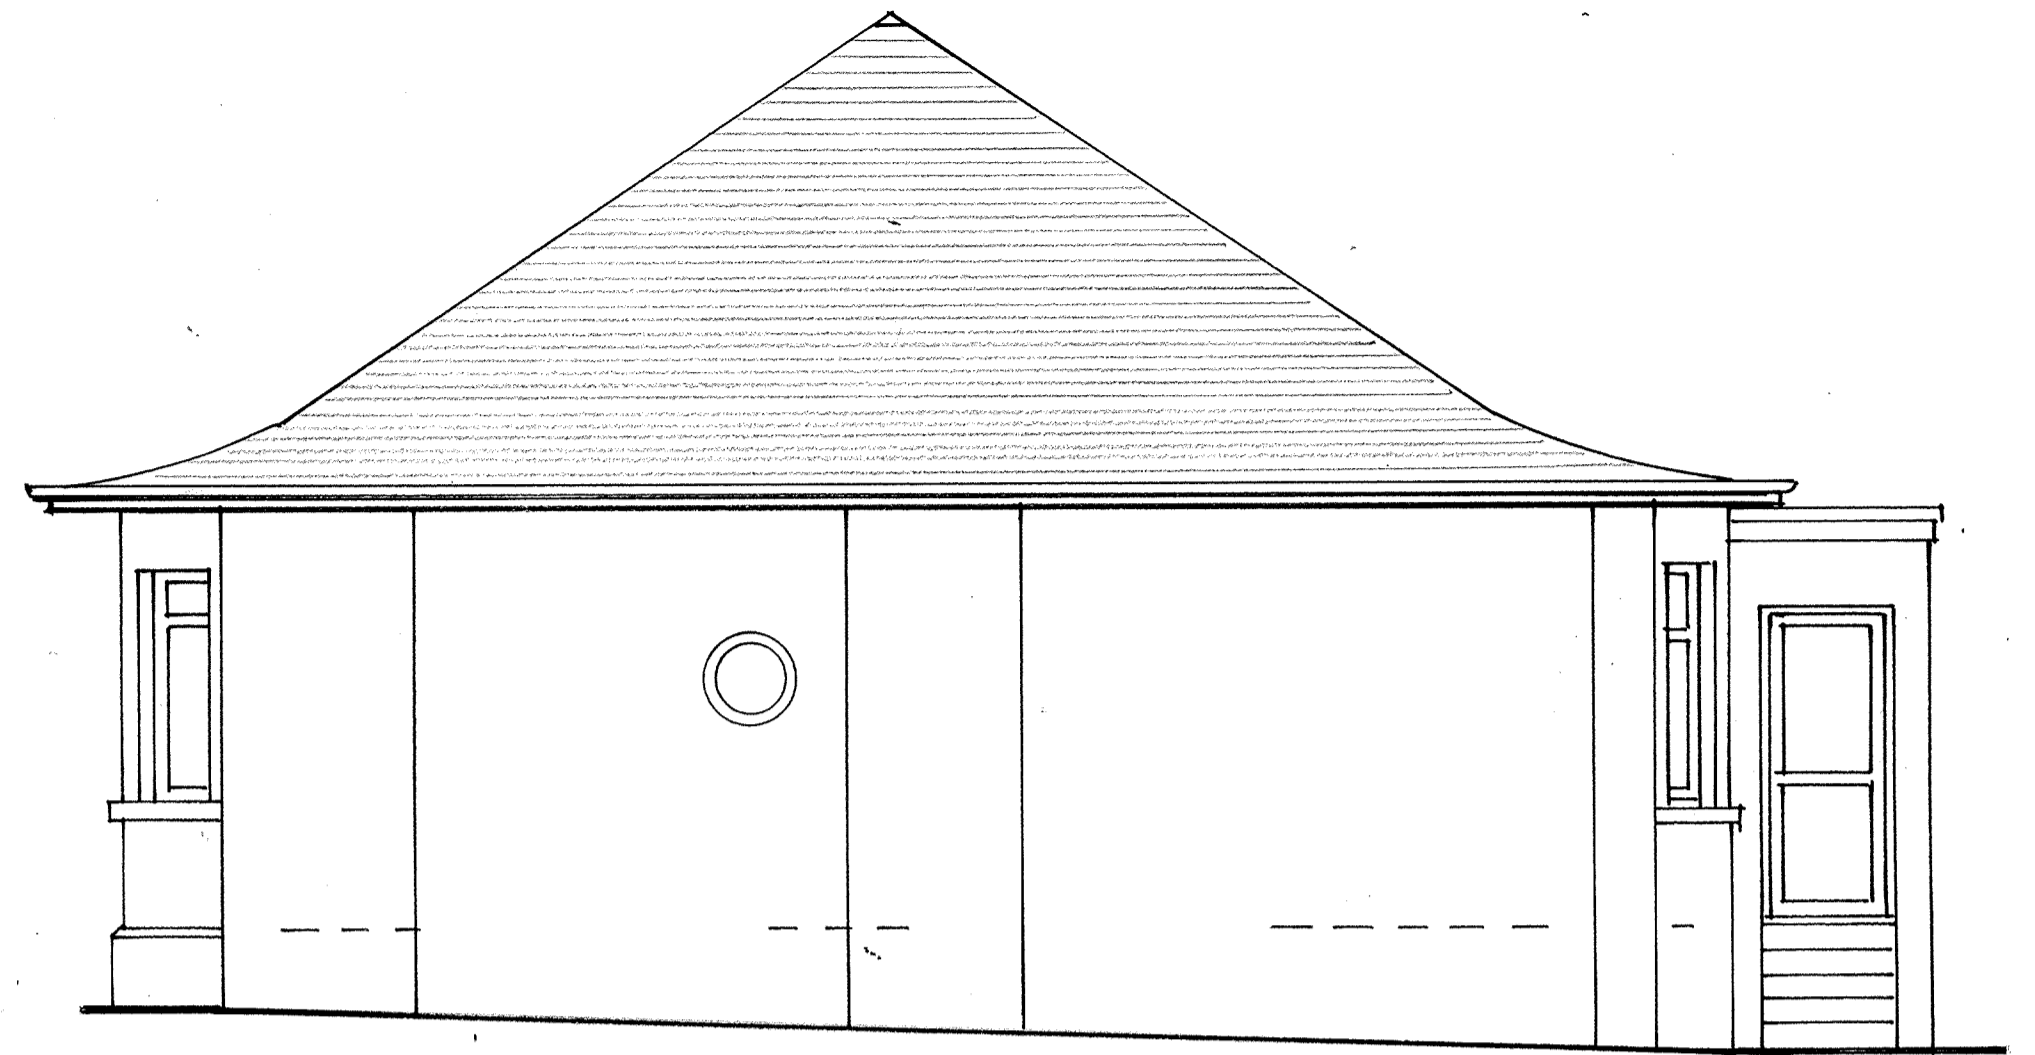

FRONT ELEVATION AS EXISTING



REAR ELEVATION AS EXISTING

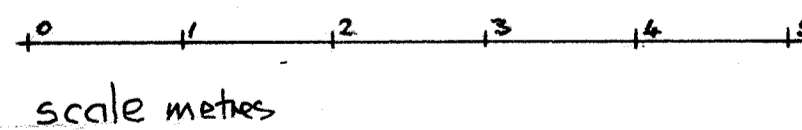

Note:
No dimensions should be scaled from this drawing

This is a certified original of the drawing referred to
in the application dated
Dated..... Signed.....

client ROSALEEN GILLESPIE
106 BRAIDHOLM ROAD,
G46 6DF

project ATTIC CONVERSION AT
106 BRAIDHOLM ROAD,
G46 6DF

drawing AS EXISTING FLOOR PLAN
AND ELEVATIONS

KAVANAGH ARCHITECTURAL SERVICES

215 Brunfield Road, Glasgow, G44 3PB

Tel 0141 586 6468

dwg.no 884/02 revision scale 1:50