


Alastair Barclay
 Surveying and Building Consultant
 Smiddy House
 Shiresmill
 Dunfermline
 Fife
 KY12 8ER
 Mobile 07792 751 924
 Email – ali.b20@btinternet.com



Scale 1:50

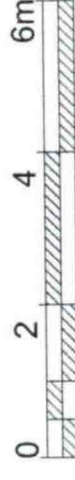

Scale 1:100

DWG NO - HOP 001

**PROPOSED GARAGE
 AND VARIOUS ALTERATIONS TO THE
 EXISTING HOUSE
 AT 79 HOPE STREET,
 INVERKEITHING, FIFE,
 KY11 1LN**

FOR MR & MRS O. PADILLA


SCALE 1:100

Date - September 2023

This drawing has been produced for Planning Permission and
 Building Regulations as a true copy of the


By: [Redacted]
 Date: [Redacted]
 Site: [Redacted]
 Drawn: [Redacted]

All sizes must be checked on site and verified by the
 Contractor

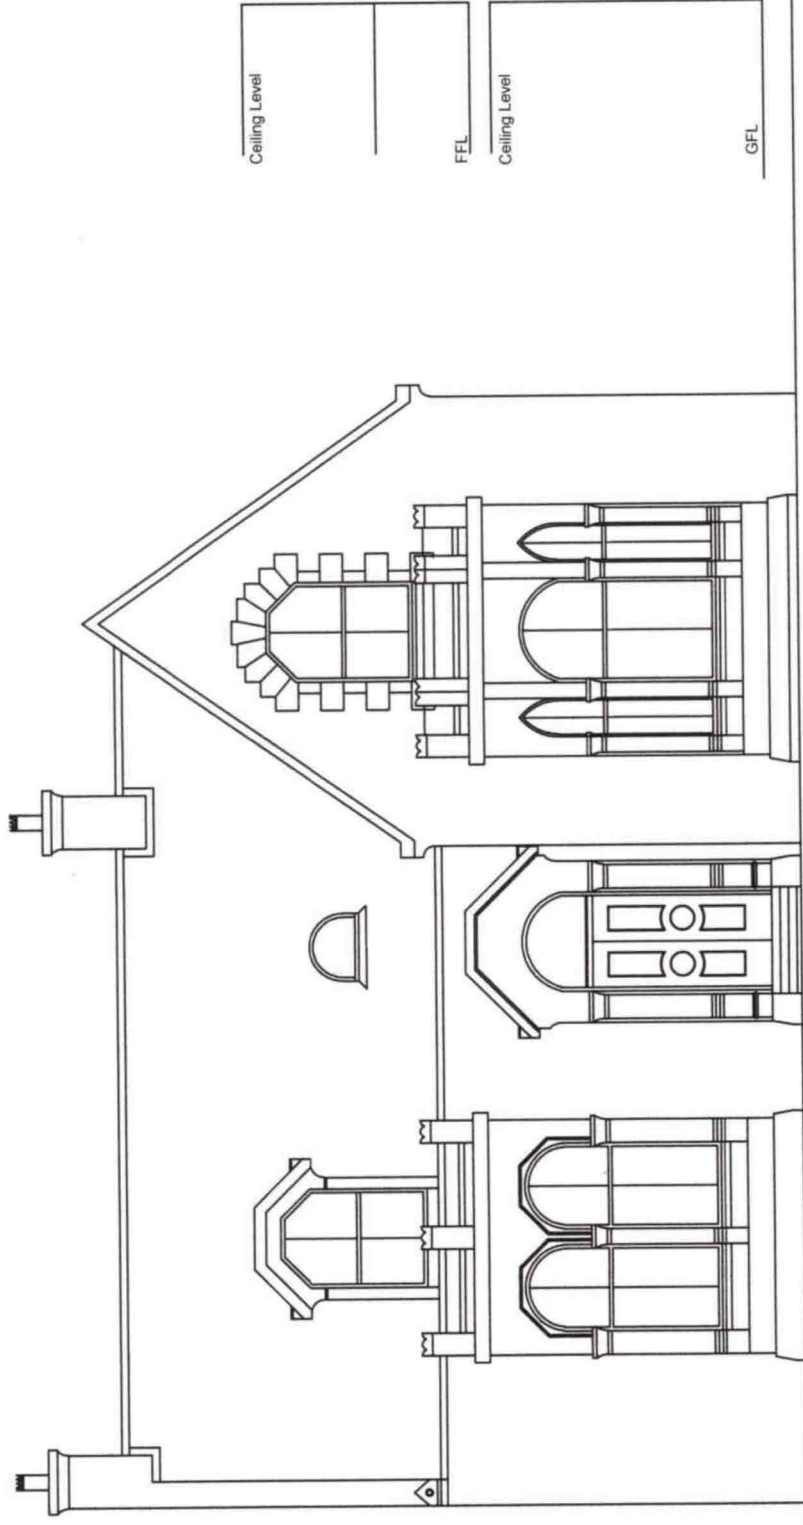

EXISTING FRONT ELEVATION

Proposed New Garage
 - see detail drawings

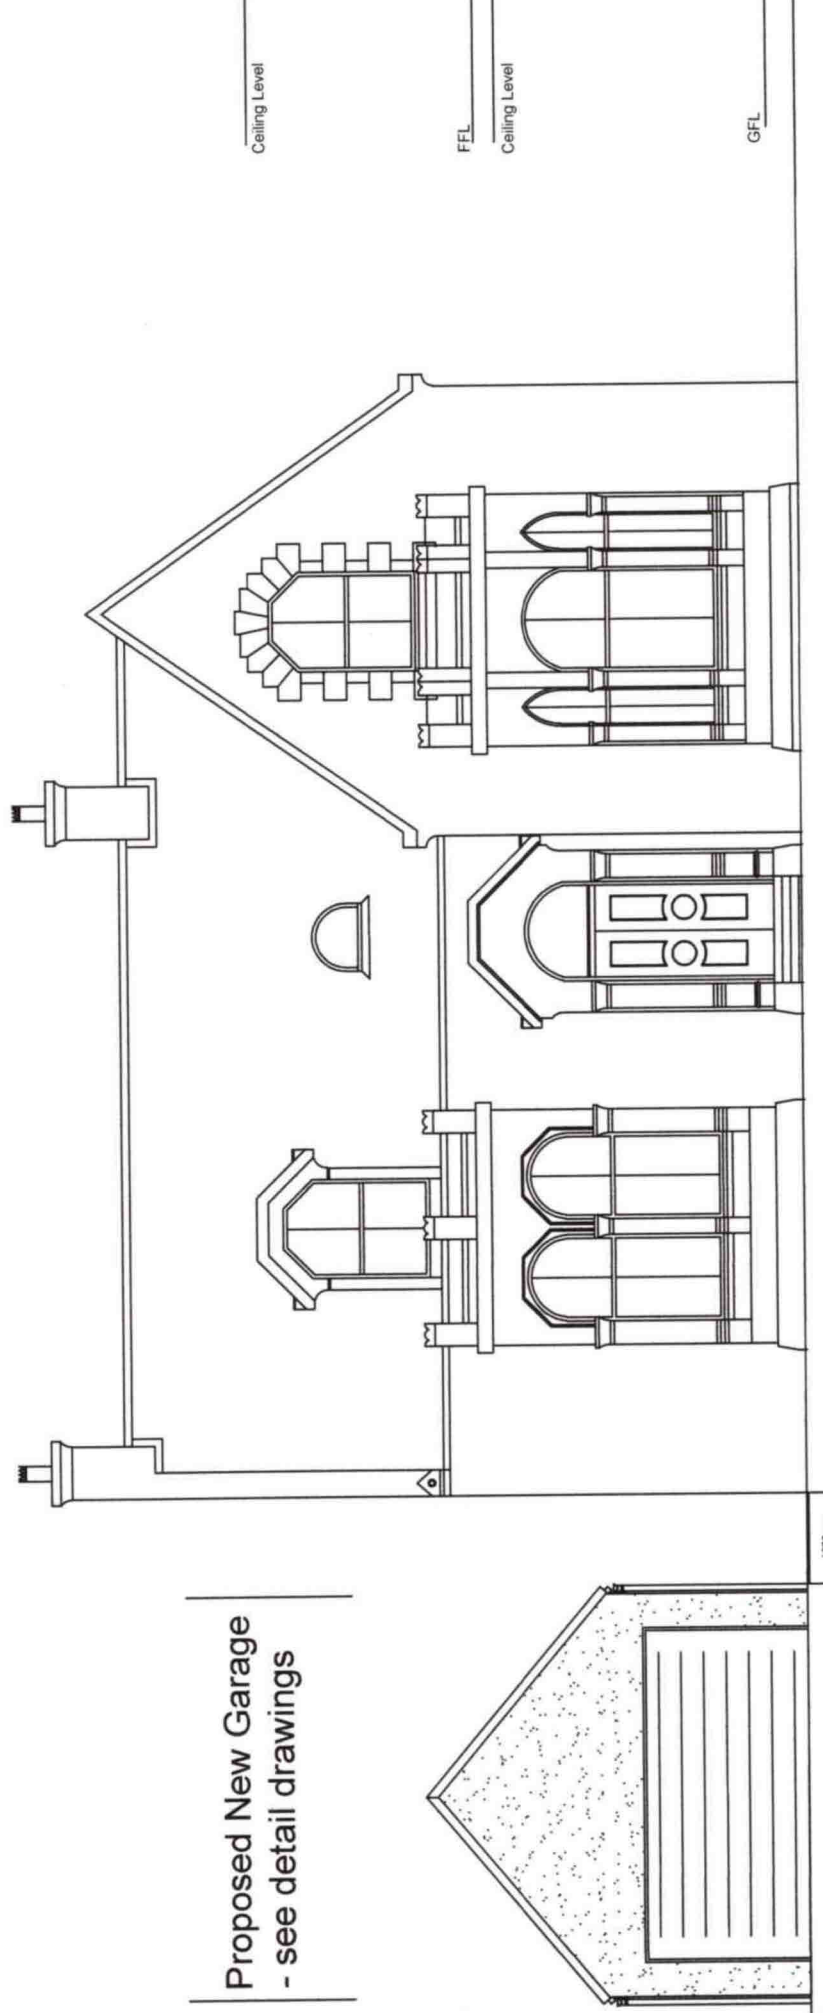

**PROPOSED FRONT ELEVATION
 No Alterations To House - New Garage Shown**