
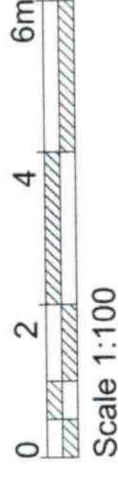


Alastair Barclay
 Surveying and Building Consultant
 Smiddy House
 Shiresmill
 Dunfermline
 Fife
 KY12 8ER
 Mobile 07792 751 924
 Email - ali.b20@btinternet.com

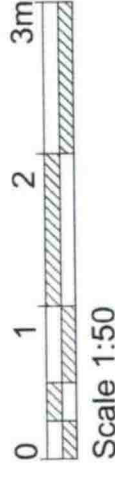

DWG NO - HOP 001

**PROPOSED GARAGE
 AND VARIOUS ALTERATIONS TO THE
 EXISTING HOUSE
 AT 79 HOPE STREET,
 INVERKEITHING, FIFE,
 KY11 1LN**

FOR MR & MRS O. PADILLA

SCALE 1:100


Date - September 2023

This drawing has been produced for Planning Permission and Building Regulations. It is a true copy of the plans for the above project.

Signed: [Redacted]


Date: [Redacted]

All sizes must be checked on site and verified by the Contractor

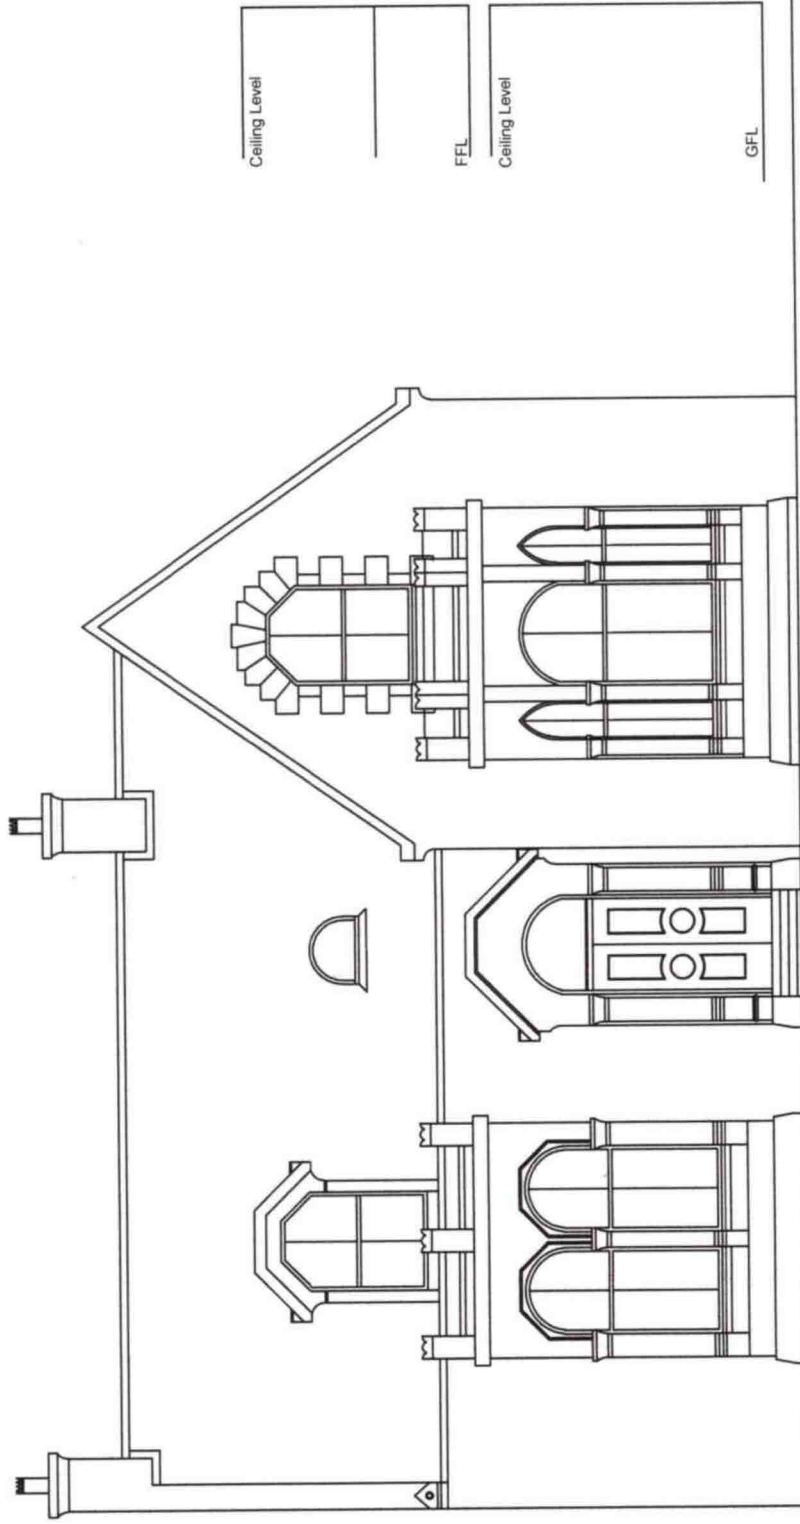

EXISTING FRONT ELEVATION

Proposed New Garage
 - see detail drawings

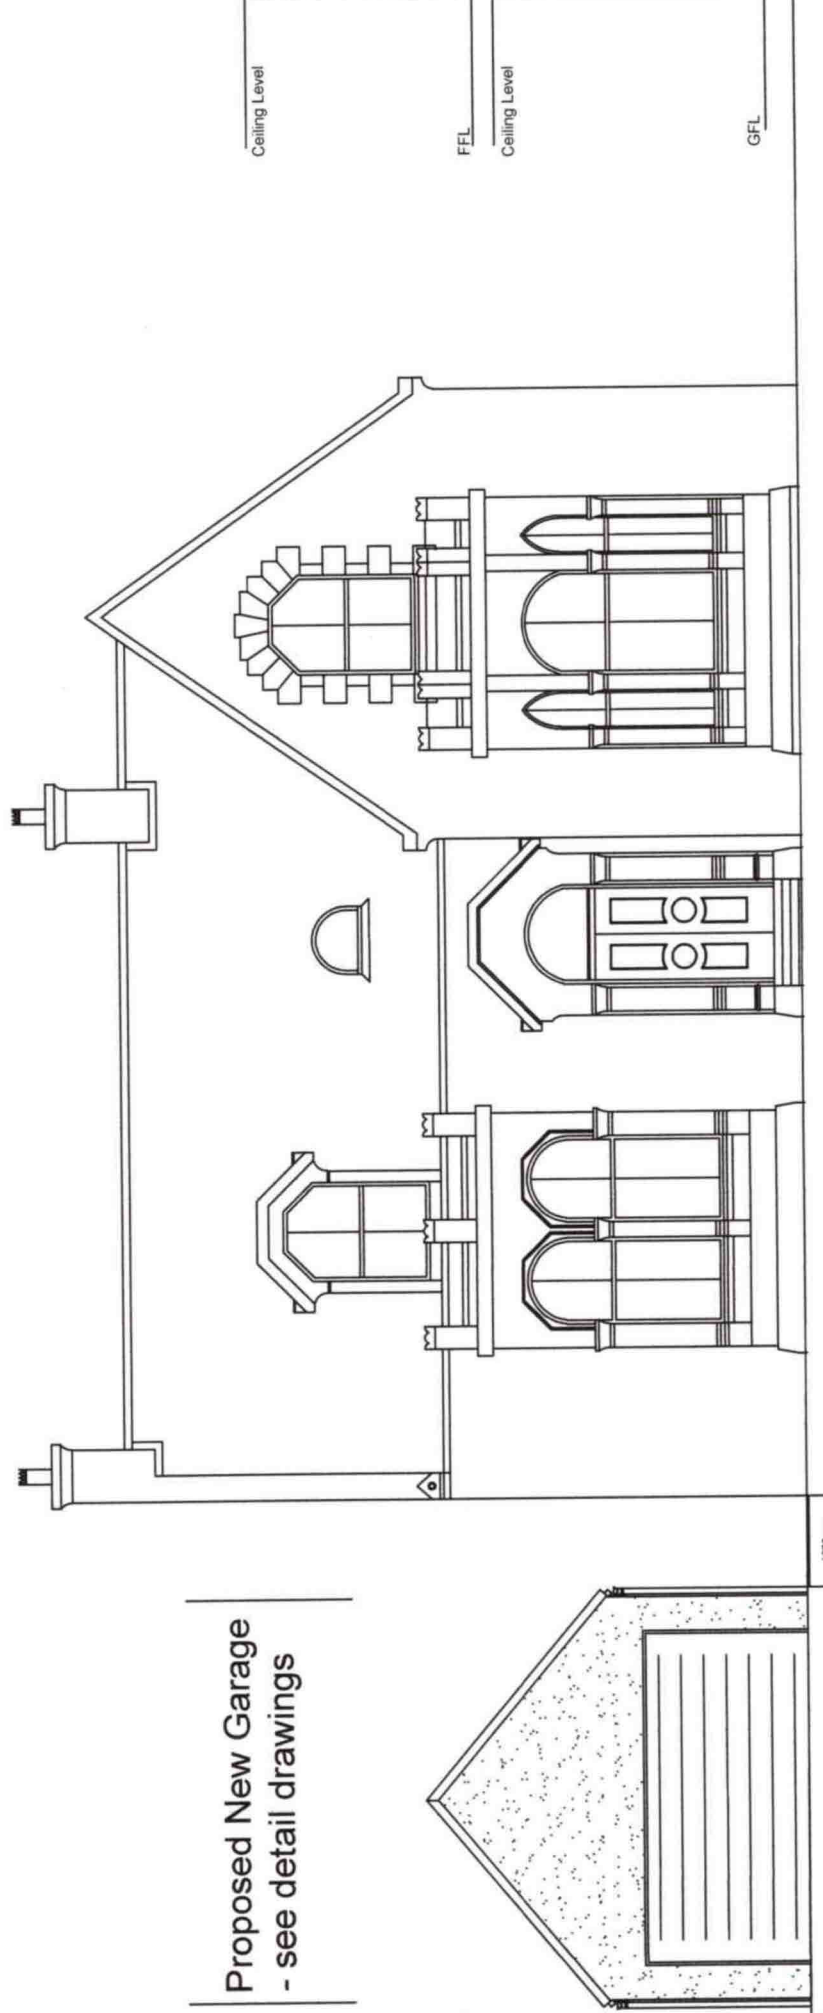

**PROPOSED FRONT ELEVATION
 No Alterations To House - New Garage Shown**