



Alastair Barclay
 Surveying and Building Consultant
 Smiddy House
 Shiresmill
 Dunfermline
 Fife
 KY12 8ER
 Mobile 07792 751 924
 Email – ali.b20@btinternet.com

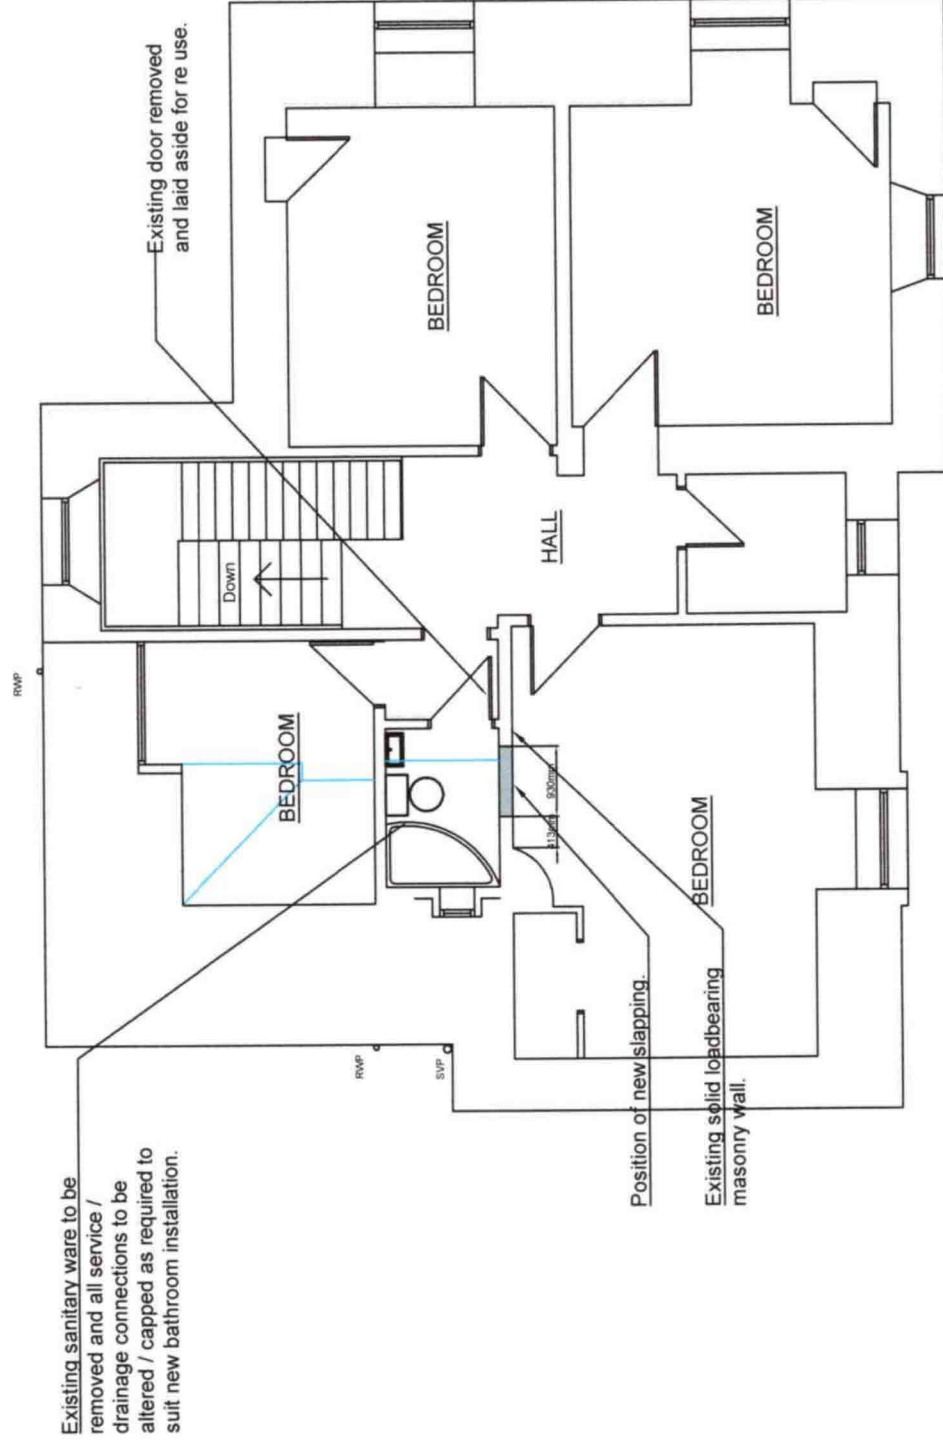

EXISTING FIRST FLOOR PLAN

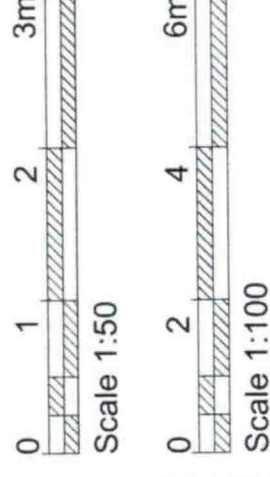

DWG NO - HOP 007

**PROPOSED GARAGE
 AND VARIOUS ALTERATIONS TO THE
 EXISTING HOUSE
 AT 79 HOPE STREET,
 INVERKEITHING, FIFE,
 KY11 1LN**
 FOR MR & MRS O. PADILLA

SCALE 1:100

Date - September 2023

This drawing has been produced for Planning Permission and Building Regulations. It is not to be used as a true copy of the plans for construction.
 Signed: [Redacted]
 Date: [Redacted]

All sizes must be checked on site and verified by the Contractor