



Floor plan

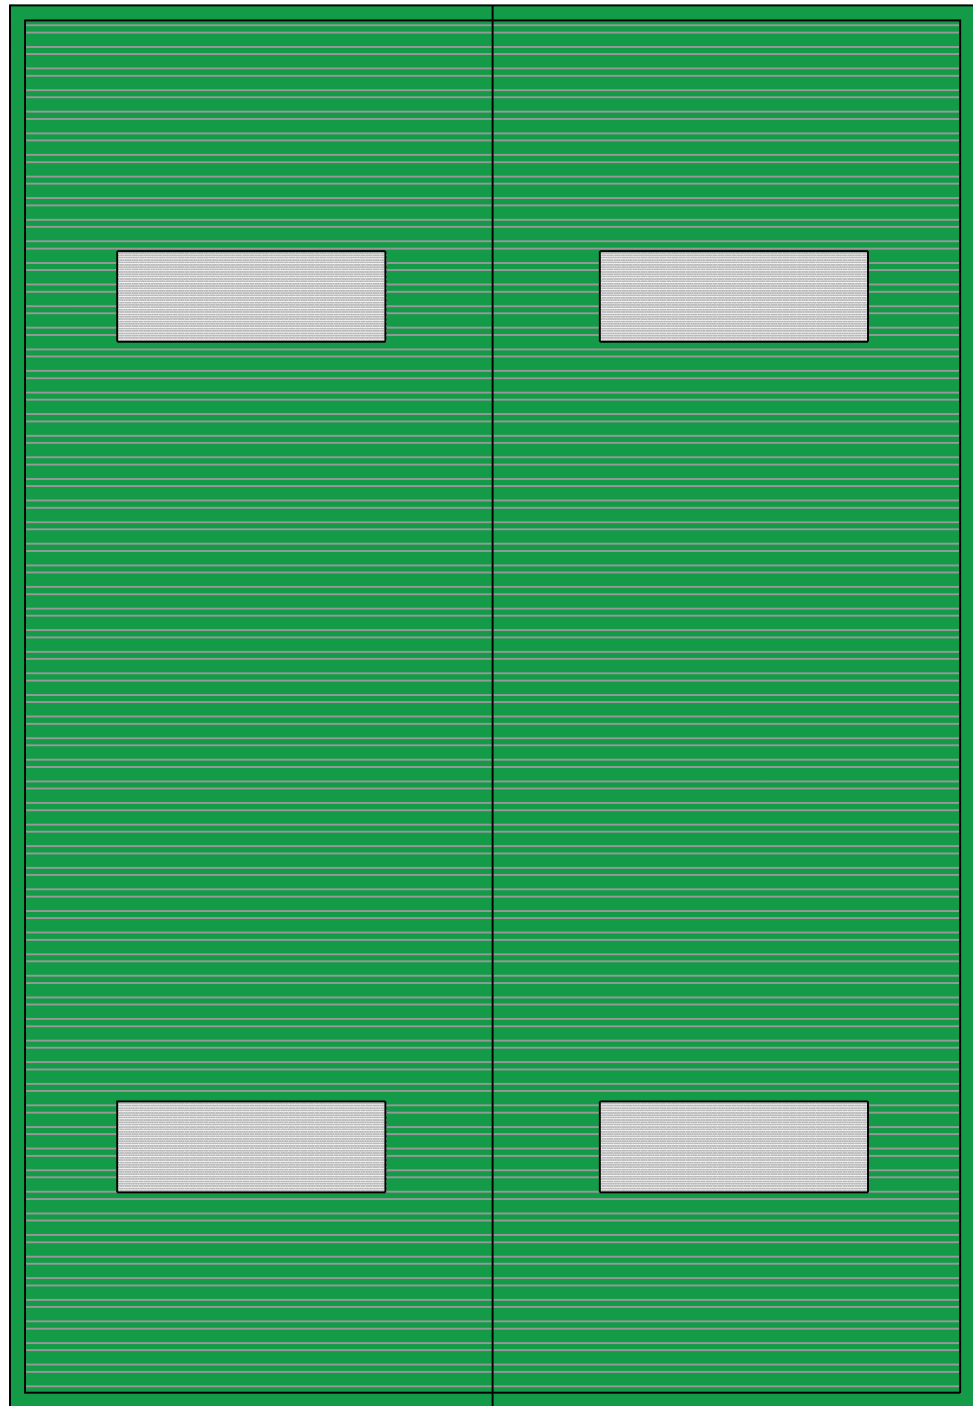

Roof plan

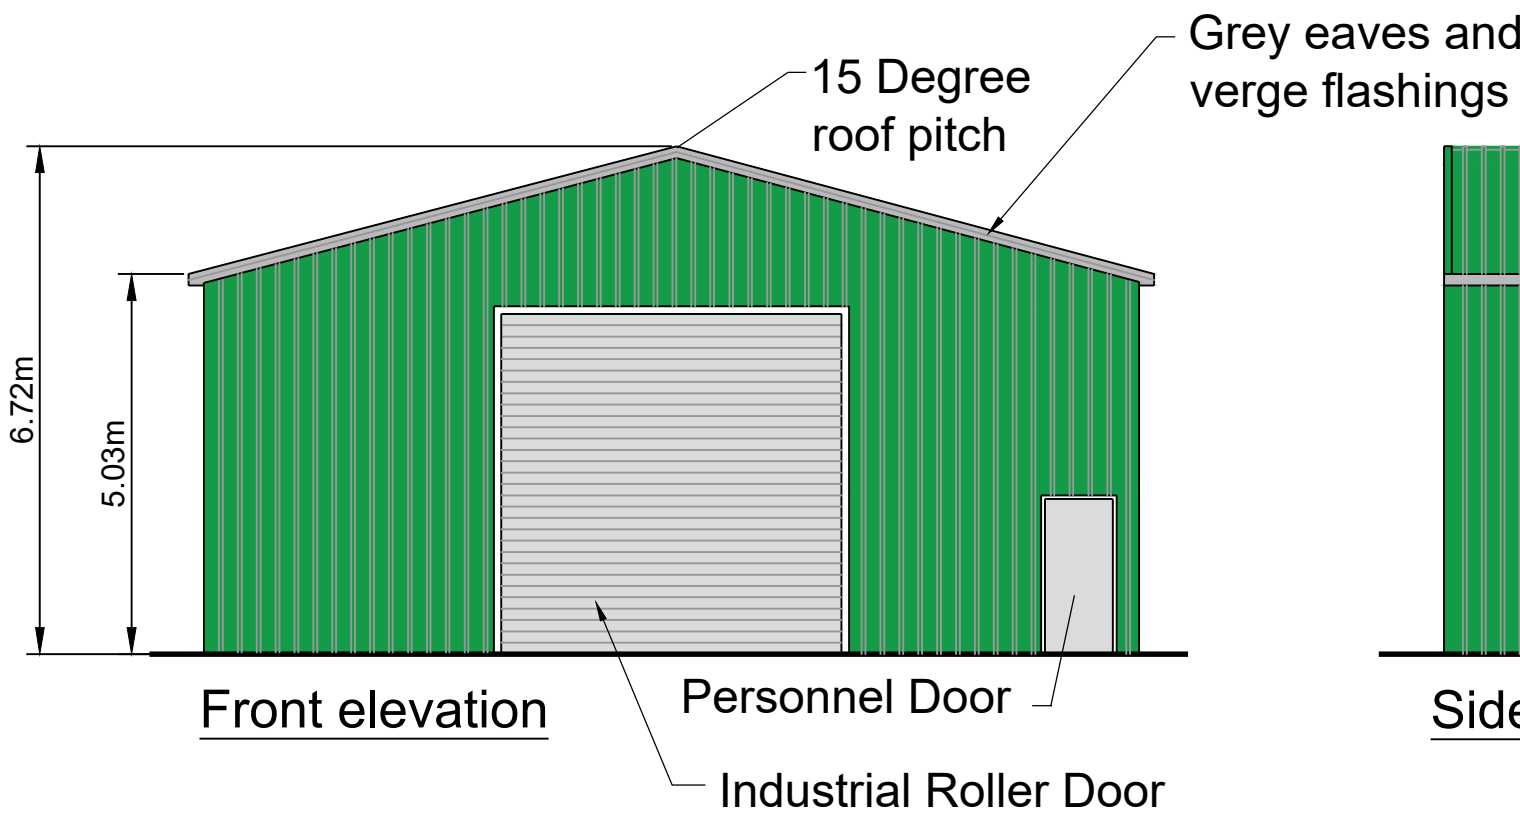


Front elevation


Personnel Door
Industrial Roller Door



Side elevation

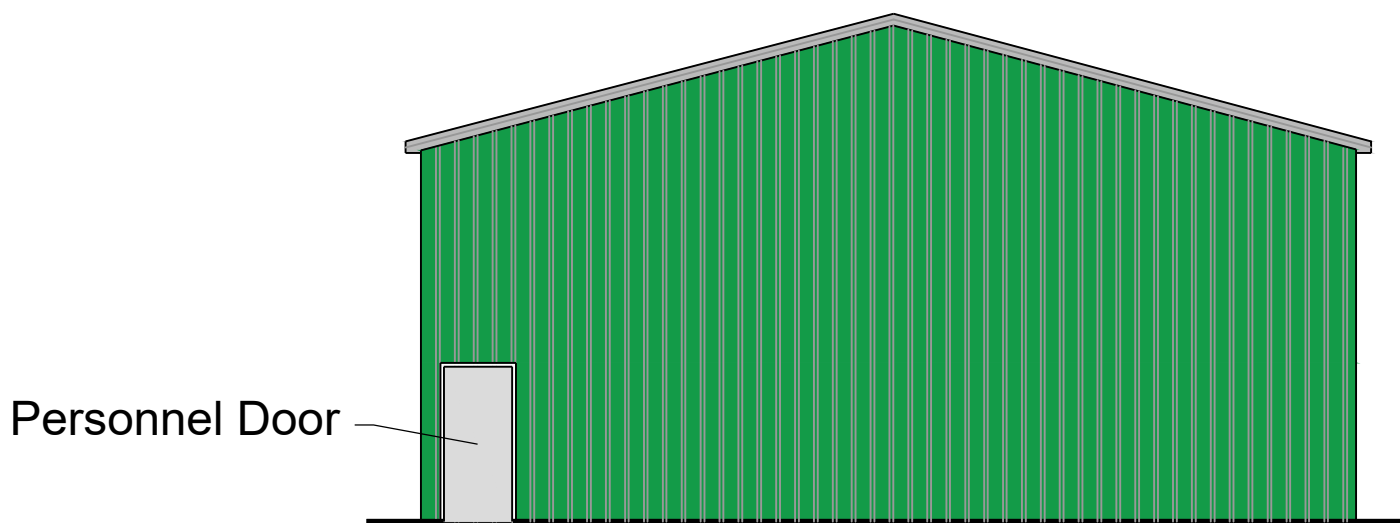

Rear elevation

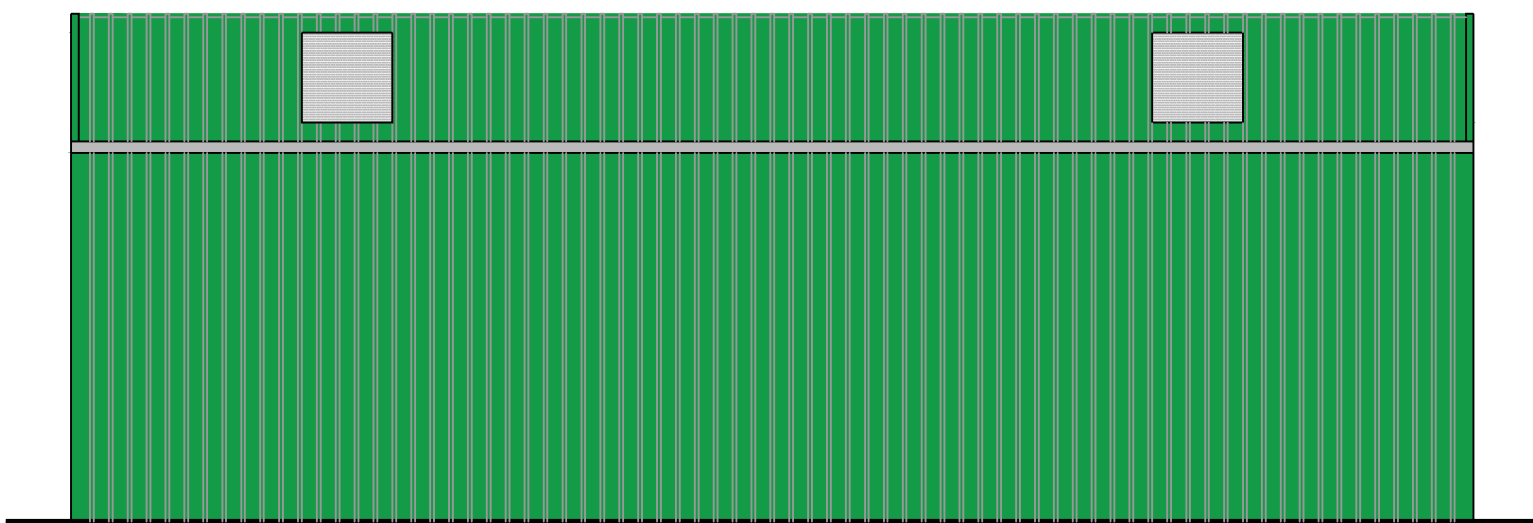

Side elevation

Elevation Notes

- Elevations are intended as an aid to planning only. Before any detailed design is undertaken all measurements need to be confirmed.
- No dimensions are to not scaled from this drawing. The Contractor/ Manufacturer is responsible for checking all dimensions and querying any discrepancies.
- Any discrepancies must be highlighted before proceeding with works.
- The elevations are intended to show the main building outlines only.

Notes

- All dimensions are in millimetres, unless stated otherwise.
- This survey has been merged with mapping from the Ordnance Survey National Geographic Database. This was Supplied by copla ltd trading as UKPlanningMaps.com a licensed Ordnance Survey partner (100054135). Data licence for this mapping expires September 2024. Surveyed data is merged with Ordnance Survey data for completeness.
- Should the background information for the survey area be based on an Ordnance Survey tile we are not liable for any loss that may arise due to a lack of accuracy in that digital data.
- The information presented in this survey is a recording of what was present and accessible at the time of survey.
- This drawing is not to be used in whole or part other than for the intended purpose and project as defined on this drawing.
- Not all overhead services have been identified.

FOR PLANNING

Rev	Date	MG Chkd	First Issue Description
-----	------	---------	-------------------------

NSD
NORFOLK SURVEYING & DESIGN

norfolksurveying@gmail.com - 07595 470367

Client

Zak Branch Ltd

Project

Land East of 1 Allison Street,
Marsham, Norfolk
Norfolk, NR10 5PW

Drawing Title

Work shop / storage barn
proposed elevations and plans

Scale	U.N.O.	Date	Drawn
1:100 (A1)		September 2023	MG

Drawing No.	Rev
352/006	-

1:100 - DRAWING SCALE REFERENCE (m)

